




ground floor

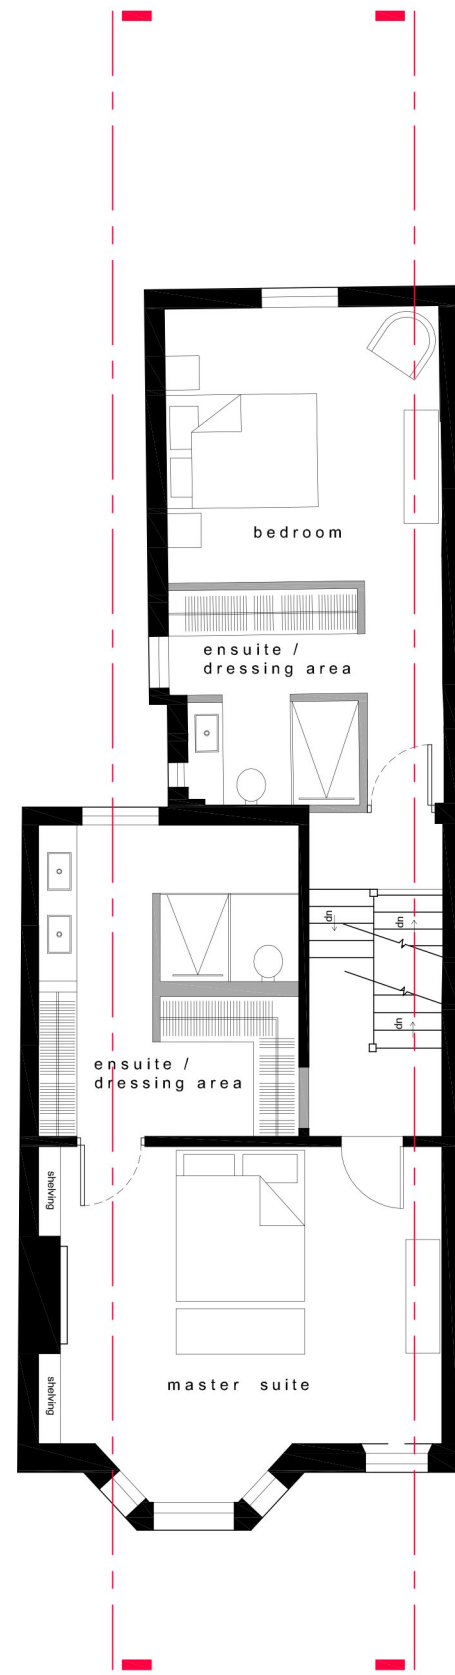

first floor

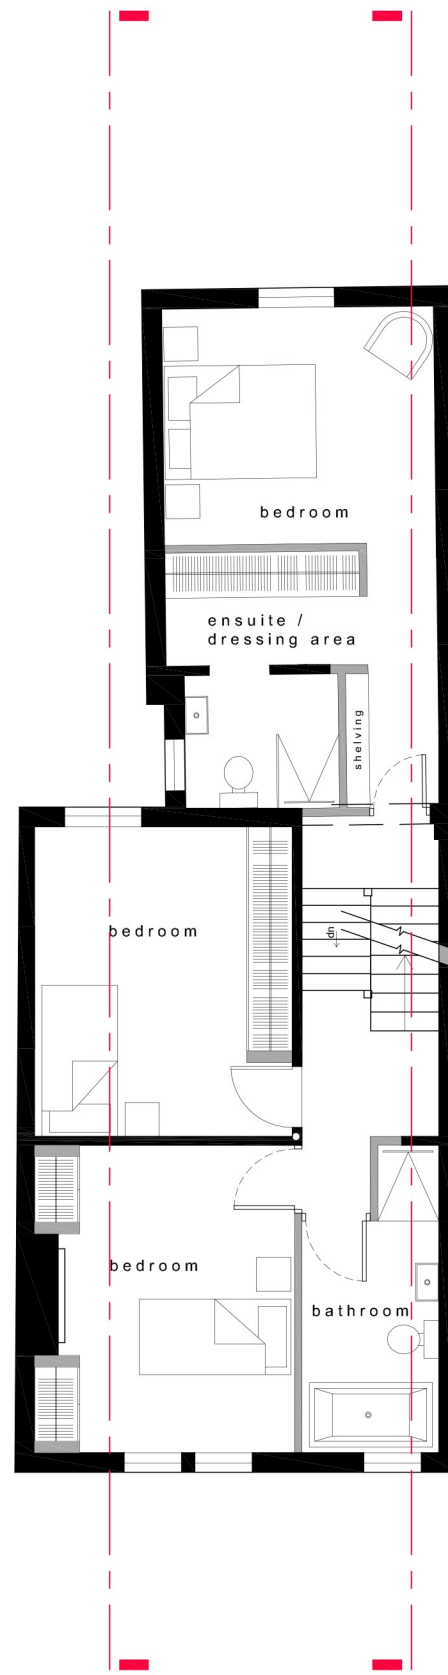

second floor

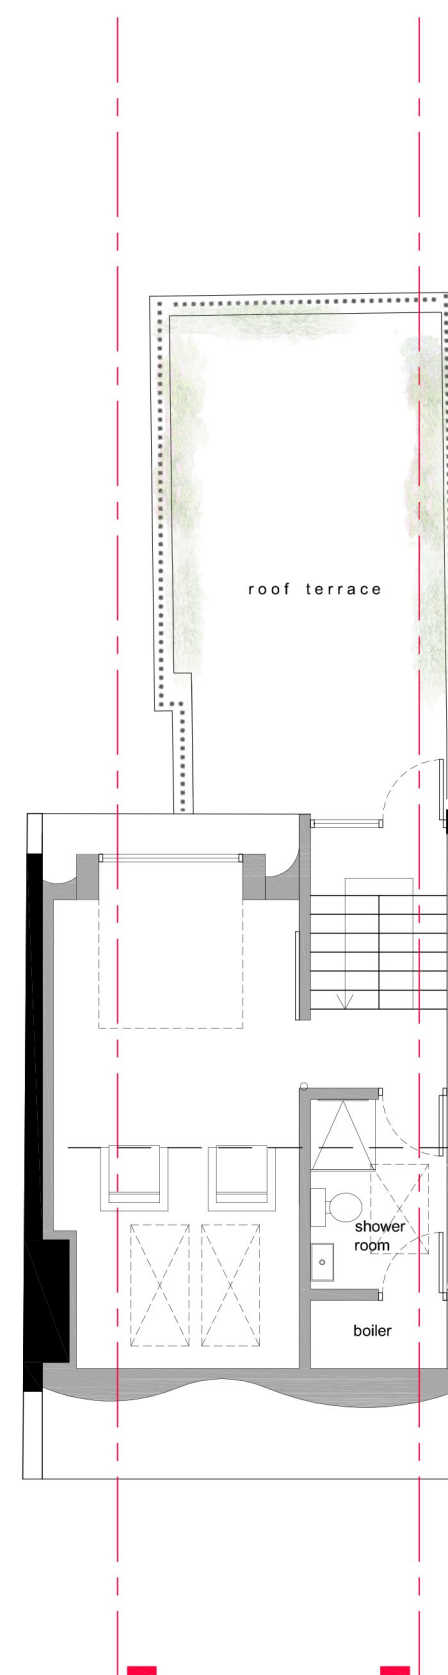

third floor

rev.	description	date:	init
<b>PLANNING</b>			
project: EXTENSION & REFURBISHMENT @ 48 COURTHOPE ROAD HAMPSTEAD, LONDON		date: SEPT 14	drawn by: JM
client: MR & MRS ELLIOTT		project no. 2014-0258	
title: FLOOR PLANS		checked by: SM	scale: 1:100-A3
		dwg no.: 0258-(PL)-002	revision

48 courthope road, hampstead, london

Copyright McGarry-Moon Architects Limited/or their clients. This drawing or any part thereof must not be copied or used in whole or in part without the written consent of McGarry-Moon Architects Limited.

mcgarry-moon architects

9 fallahogy road  
kiltrea  
coleraine  
bt51 5sy  
(+44)028 2954 2323  
info@mcgarry-moon.com