




Roof plan

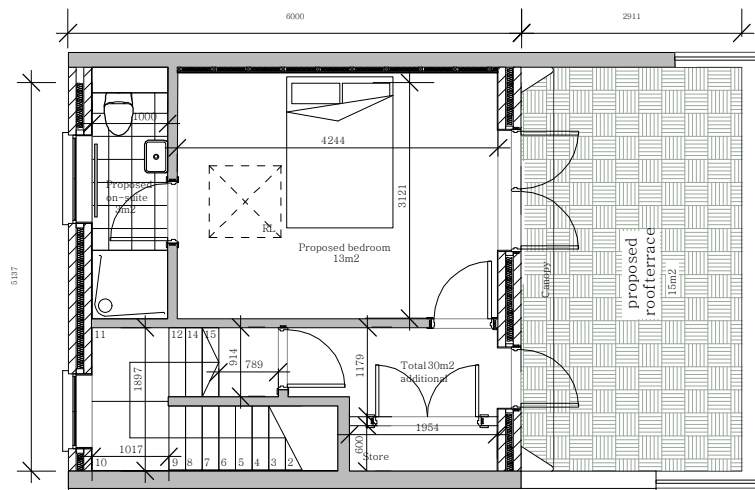

Proposed loftplan

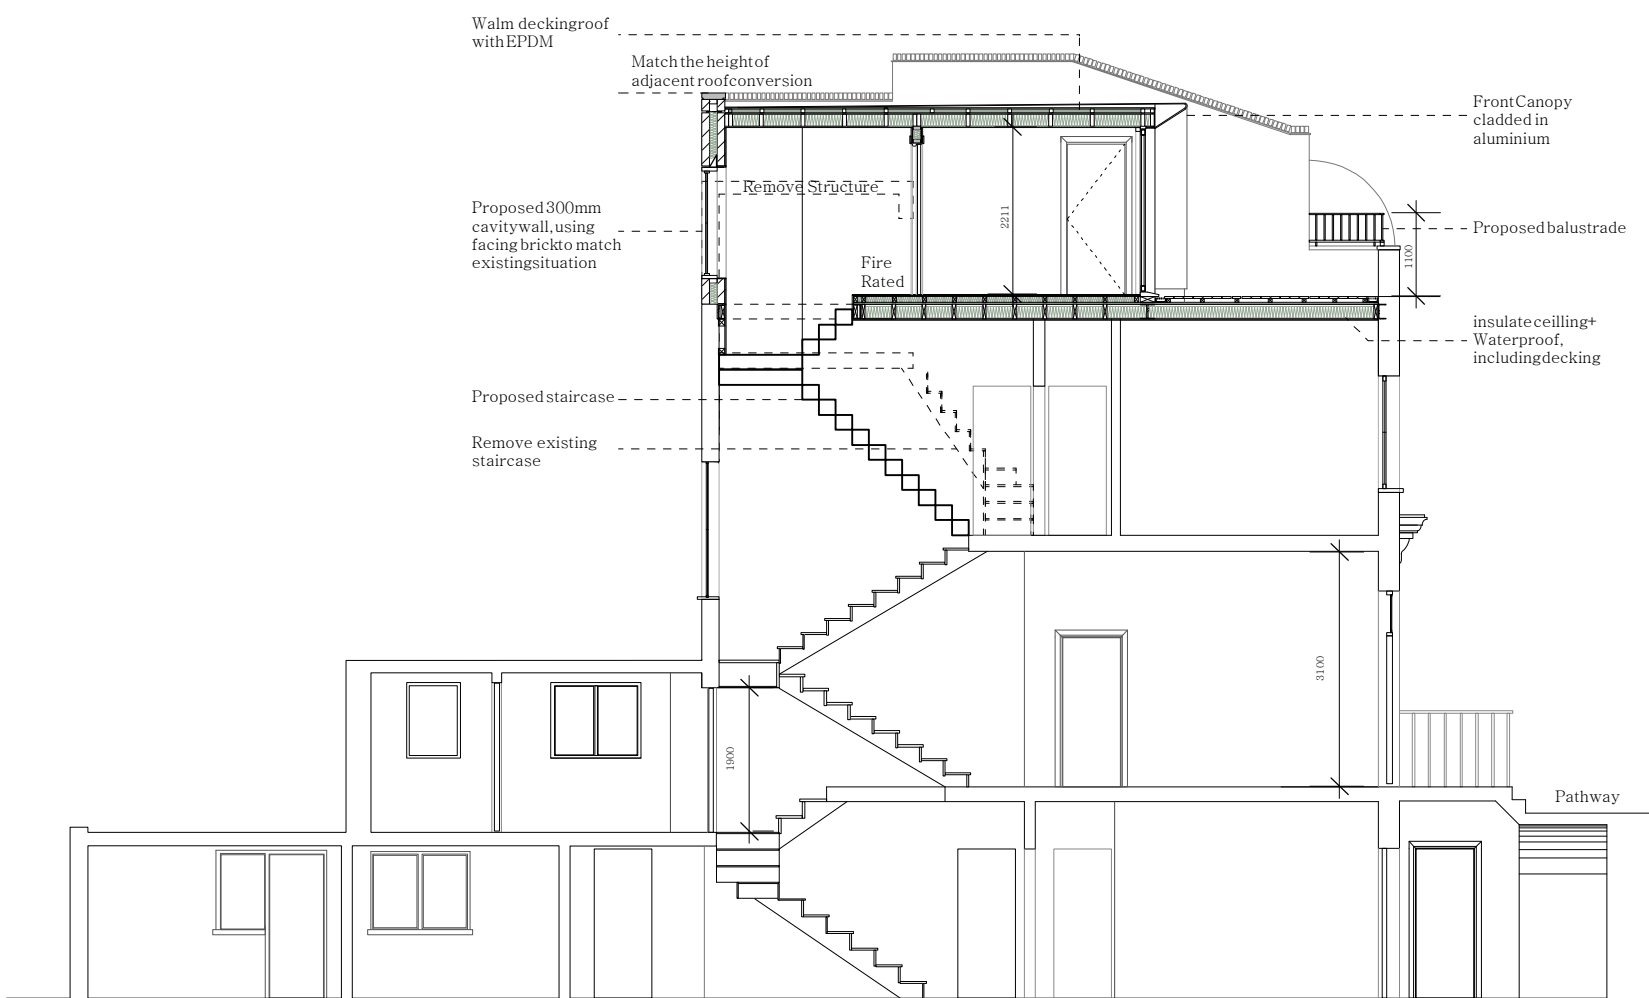

Section AA

 

Niveda Realty

Address: Berkeley Square House,
Berkeley Square, Mayfair, London,
W1J 6BD, UK

Tel: 0207 887 6274
E-mail: realty@niveda.com
Website: www.niveda.com

Project: LYME TERRACE		REVISION	DATE	Note:
Proposed section and plans				
Drawing No: NR01				
Scale:	Page No:			
1:50	RL01			