


Materials Key:


- | | |
|---|--|
| 1 Red-Multi Facing Brickwork.
NBS Ref: External multiple leaf wall above dpc masonry system. 25-10-55/123 Type A (Red Bricks) | 2 White Facing Brickwork.
NBS Ref: External multiple leaf wall above dpc masonry system. 25-10-55/123 Type B (White Bricks) |
| 3 High Pressure Laminate Rainscreen Cladding.
NBS Ref: Drained and back-ventilated rainscreen cladding. 25-80-70/120 Type A (Trespa) | 4 Porcelain Rainscreen Cladding.
NBS Ref: Drained and back-ventilated rainscreen cladding. 25-80-70/120 Type B (Stone to Entrances) |
| 5 Aluminium Window System.
NBS Ref: Aluminium framed windows. 25-50-95/125 Types A-G | 6 Aluminium Curtain Walling System.
NBS Ref: Stick curtain walling system. 25-25-15/175 Type A (Curtain Walling to non residential areas) |
| 7 Aluminium Curtain Walling System.
NBS Ref: Stick curtain walling system. 25-25-15/175 Type B (Curtain Walling to penthouse level) | 8 Balconies.
NBS Ref: Pre-fabricated balcony structure. 20-05-80/140. |
| 9 Laminated Glazed Balustrading.
NBS Ref: Balustrade and guarding system. 25-25-10/110 Type A | 10 Powder Coated Steel Balustrading.
NBS Ref: Balustrade and guarding system. 25-25-10/110 Type B |
| 11 Timber Cladding.
NBS Ref: Timber weatherboarding system. 25-80-95/195 | 12 Timber Screening
NBS Ref: TBC |
| 13 Metallic Bronze Alucobond Cladding.
NBS Ref: Rigid sheet cladding system. 25-80-76/170 | 14 Glazed Facing Brickwork
NBS Ref: External multiple leaf wall above dpc masonry system. 25-10-55/TBC |
| 15 Penthouse Solid Privacy Screen
NBS Ref: TBC | 16 Suspended Green Wall System
Supplier, Type & System TBC |



Block F North Elevation
 1 : 100

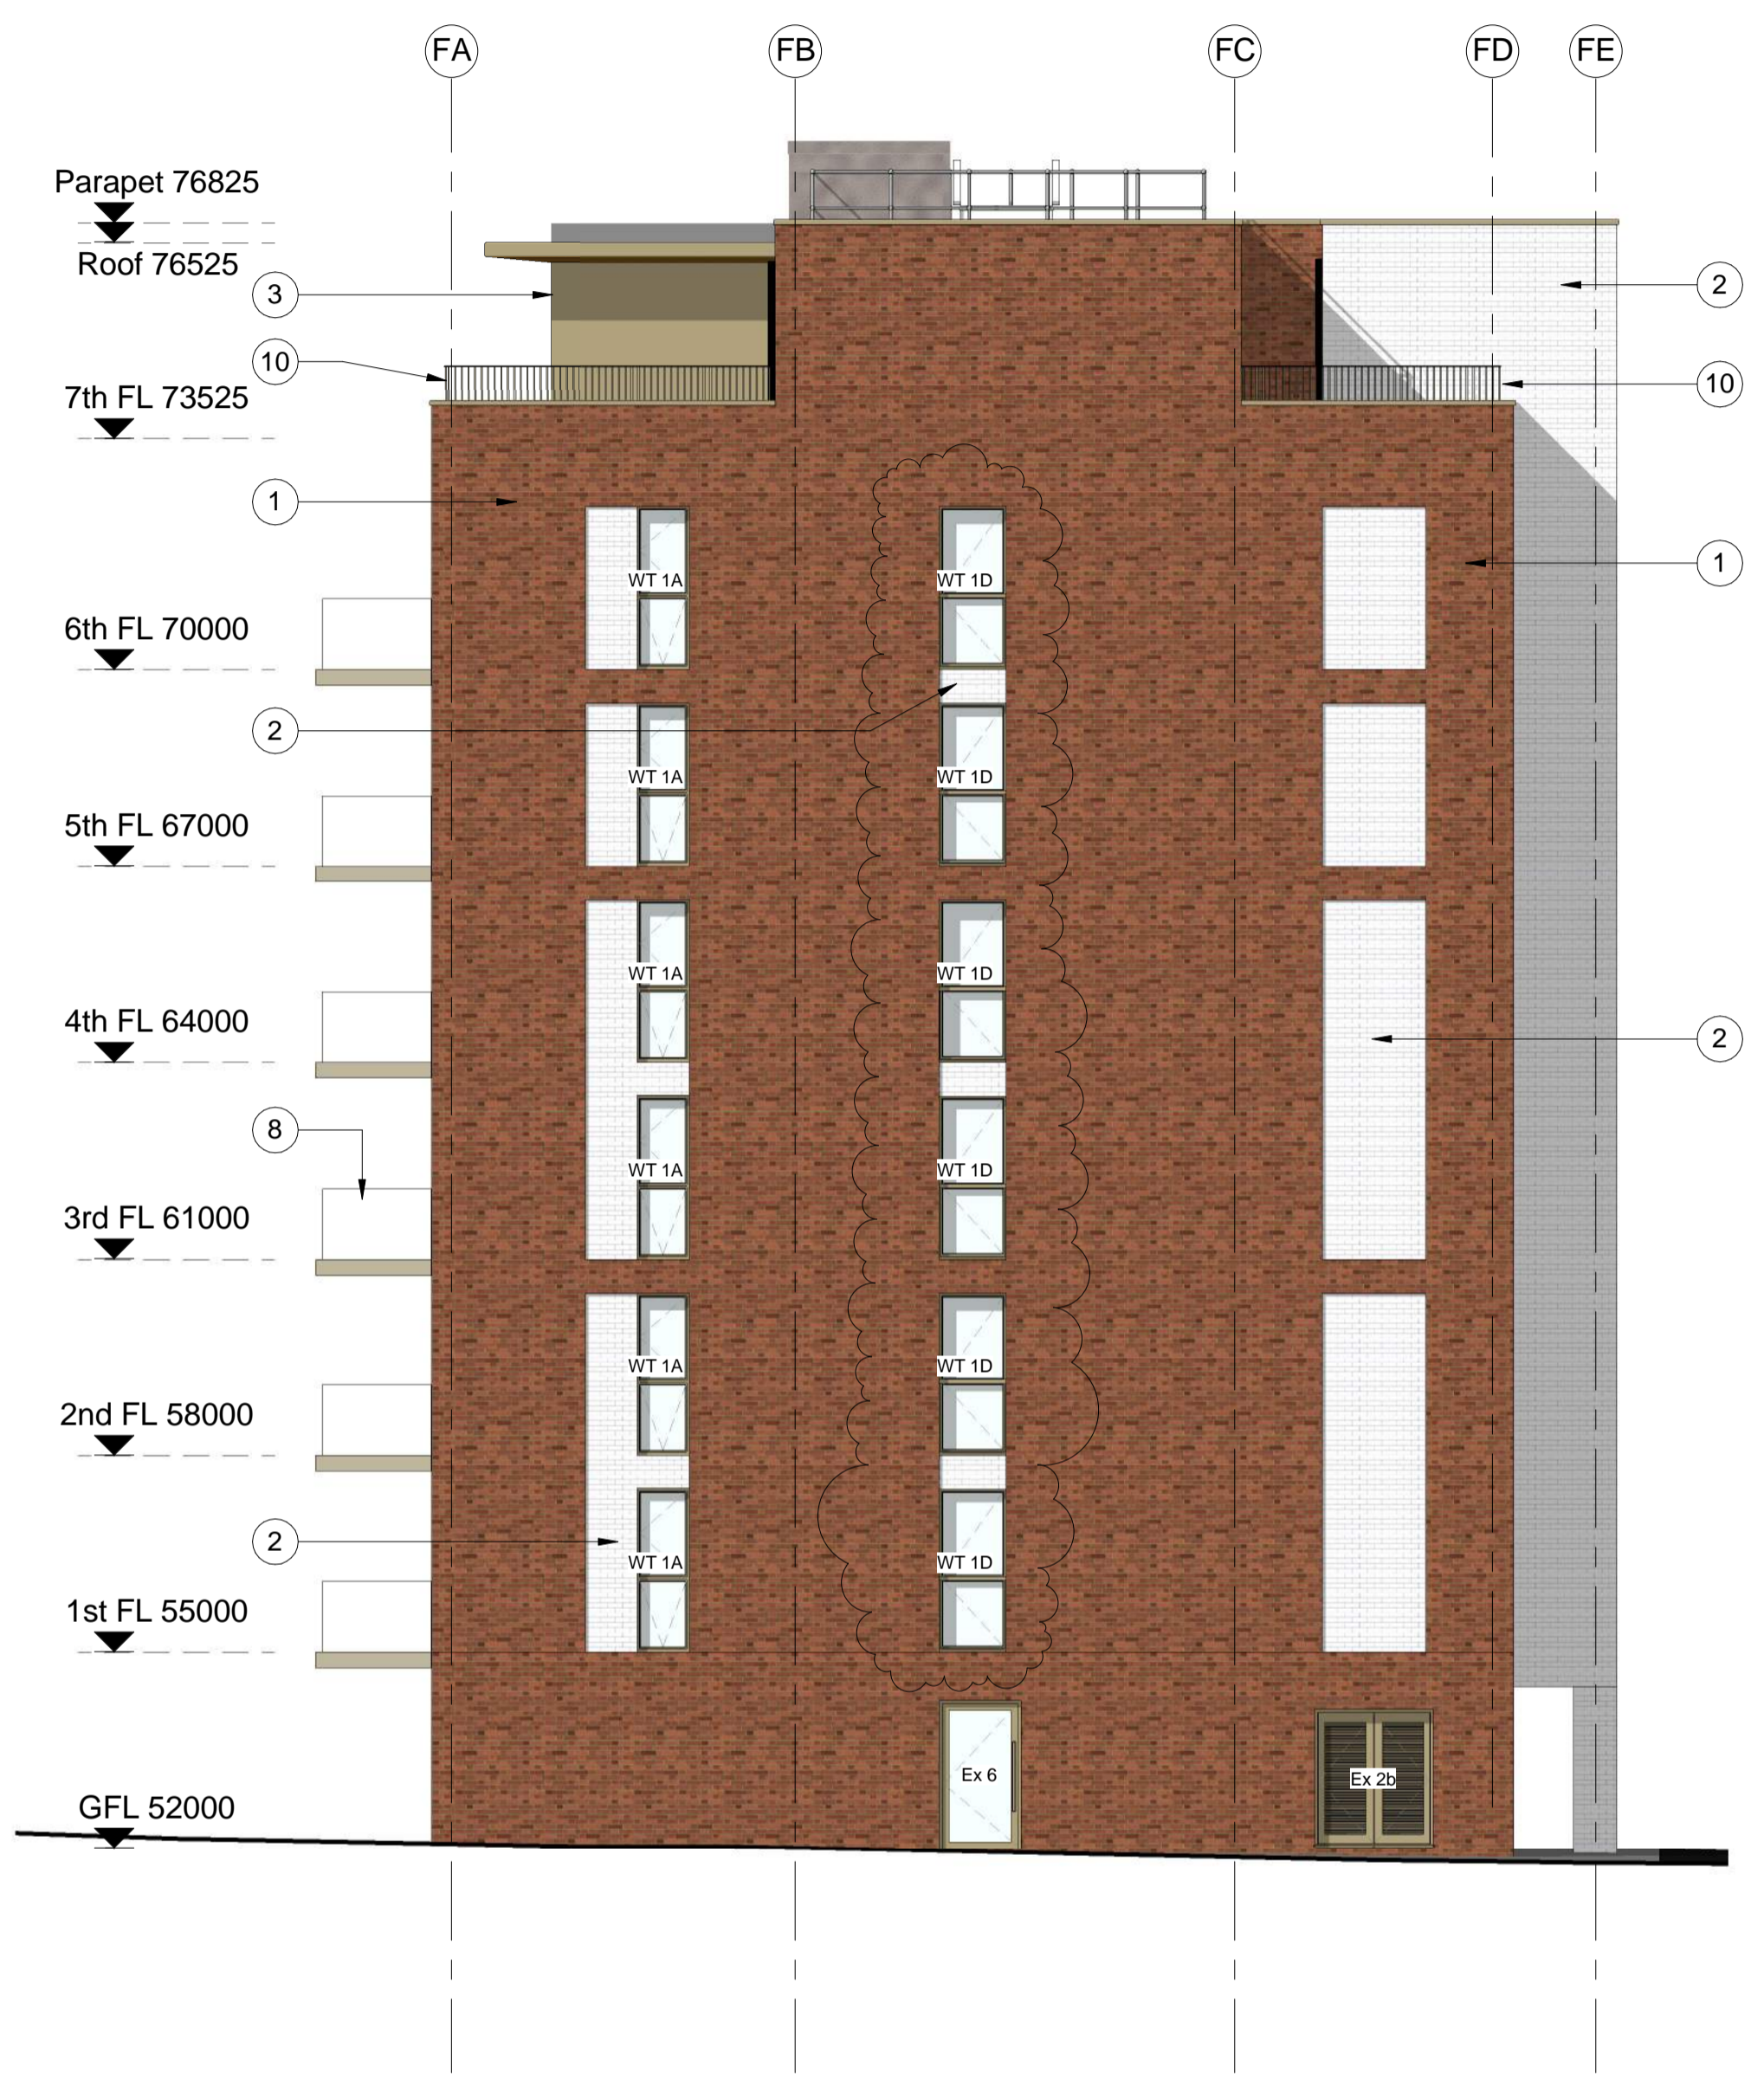

Block F South Elevation
 1 : 100

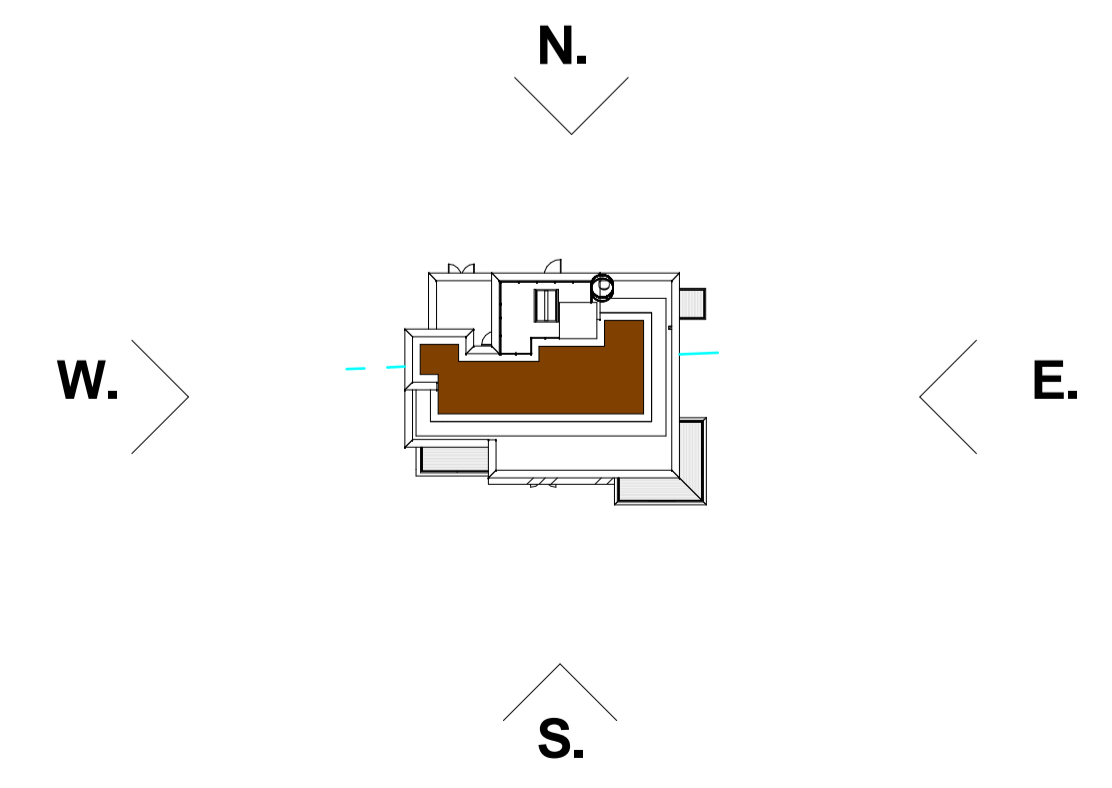

No	Date	Description	By	Ckd
M	25.11.14	Window Types Amended	PH	MB
L	10.11.14	Windows on Block F South Elevation updated following design review	MPS	DRJ
K	14.10.14	Curtain Wall and Dry Riser position updated	MPS	DRJ
J	13.10.14	General update	LA	DRJ
I	23.09.14	Windows updated on each floor following comments received	MPS	DRJ
H	07.09.14	Window 1A, 3A, 3B, 4, 6A & 8A updated. Minor amendment to block A window position. Louvres added to Block A retail	PH	DRJ
G	02.09.14	Block F & E Balconies Tweaked	PH	DRJ
F	28.08.14	Block F Balconies Updated	PH	DRJ
E	30.07.14	All Window and Door Tags Added	PH	DRJ
D	15.07.14	Elevations amended to align with updates to plan	PH	DRJ
C	15.07.14	Slab Levels to F & G Raised 25mm	PH	DRJ
B	09.04.13	Issued for Tender	AKS	JA
A	25.04.13	Value Engineering Update	AKS	JA

CLIENT

BALLYMORE

PROJECT
 West Hampstead Square

TITLE
 Block F Elevations Sheet 1 of 2

DRAWING STATUS
Construction

DRAWN	AKS	CHECKED	JA
SCALE	As Indicated @ A1		
DATE	03/19/13		

wcec architects
 South Building, Staple Inn Buildings
 London, WC1V 7PZ
 t:020 3388 0019, e: email@wcec.co.uk, www.wcec.co.uk

JOB NO.	DRAWING NO.	REV
12-316	A00-F21	M