


**Materials Key:**


- |   |  |
|---|--|
| 1 Red-Multi Facing Brickwork.<br>NBS Ref: External multiple leaf wall above dpc masonry system. 25-10-55/123 Type A (Red Bricks)        | 2 White Facing Brickwork.<br>NBS Ref: External multiple leaf wall above dpc masonry system. 25-10-55/123 Type B (White Bricks)               |
| 3 High Pressure Laminate Rainscreen Cladding.<br>NBS Ref: Drained and back-ventilated rainscreen cladding. 25-80-70/120 Type A (Trespa) | 4 Porcelain Rainscreen Cladding.<br>NBS Ref: Drained and back-ventilated rainscreen cladding. 25-80-70/120 Type B (Stone to Entrances)       |
| 5 Aluminium Window System.<br>NBS Ref: Aluminium framed windows. 25-50-95/125 Types A-G   | 6 Aluminium Curtain Walling System.<br>NBS Ref: Stick curtain walling system. 25-25-15/175 Type A (Curtain Walling to non residential areas) |
| 7 Aluminium Curtain Walling System.<br>NBS Ref: Stick curtain walling system. 25-25-15/175 Type B (Curtain Walling to penthouse level)  | 8 Balconies.<br>NBS Ref: Pre-fabricated balcony structure. 20-05-80/140.   |
| 9 Laminated Glazed Balustrading.<br>NBS Ref: Balustrade and guarding system. 25-25-10/110 Type A  | 10 Powder Coated Steel Balustrading.<br>NBS Ref: Balustrade and guarding system. 25-25-10/110 Type B   |
| 11 Timber Cladding.<br>NBS Ref: Timber weatherboarding system. 25-80-95/195   | 12 Timber Screening<br>NBS Ref: TBC  |
| 13 Metallic Bronze Alucobond Cladding.<br>NBS Ref: Rigid sheet cladding system. 25-80-76/170  | 14 Glazed Facing Brickwork.<br>NBS Ref: External multiple leaf wall above dpc masonry system. 25-10-55/TBC                                   |
| 15 Penthouse Solid Privacy Screen<br>NBS Ref: TBC   | 16 Suspended Green Wall System<br>Supplier, Type & System TBC  |

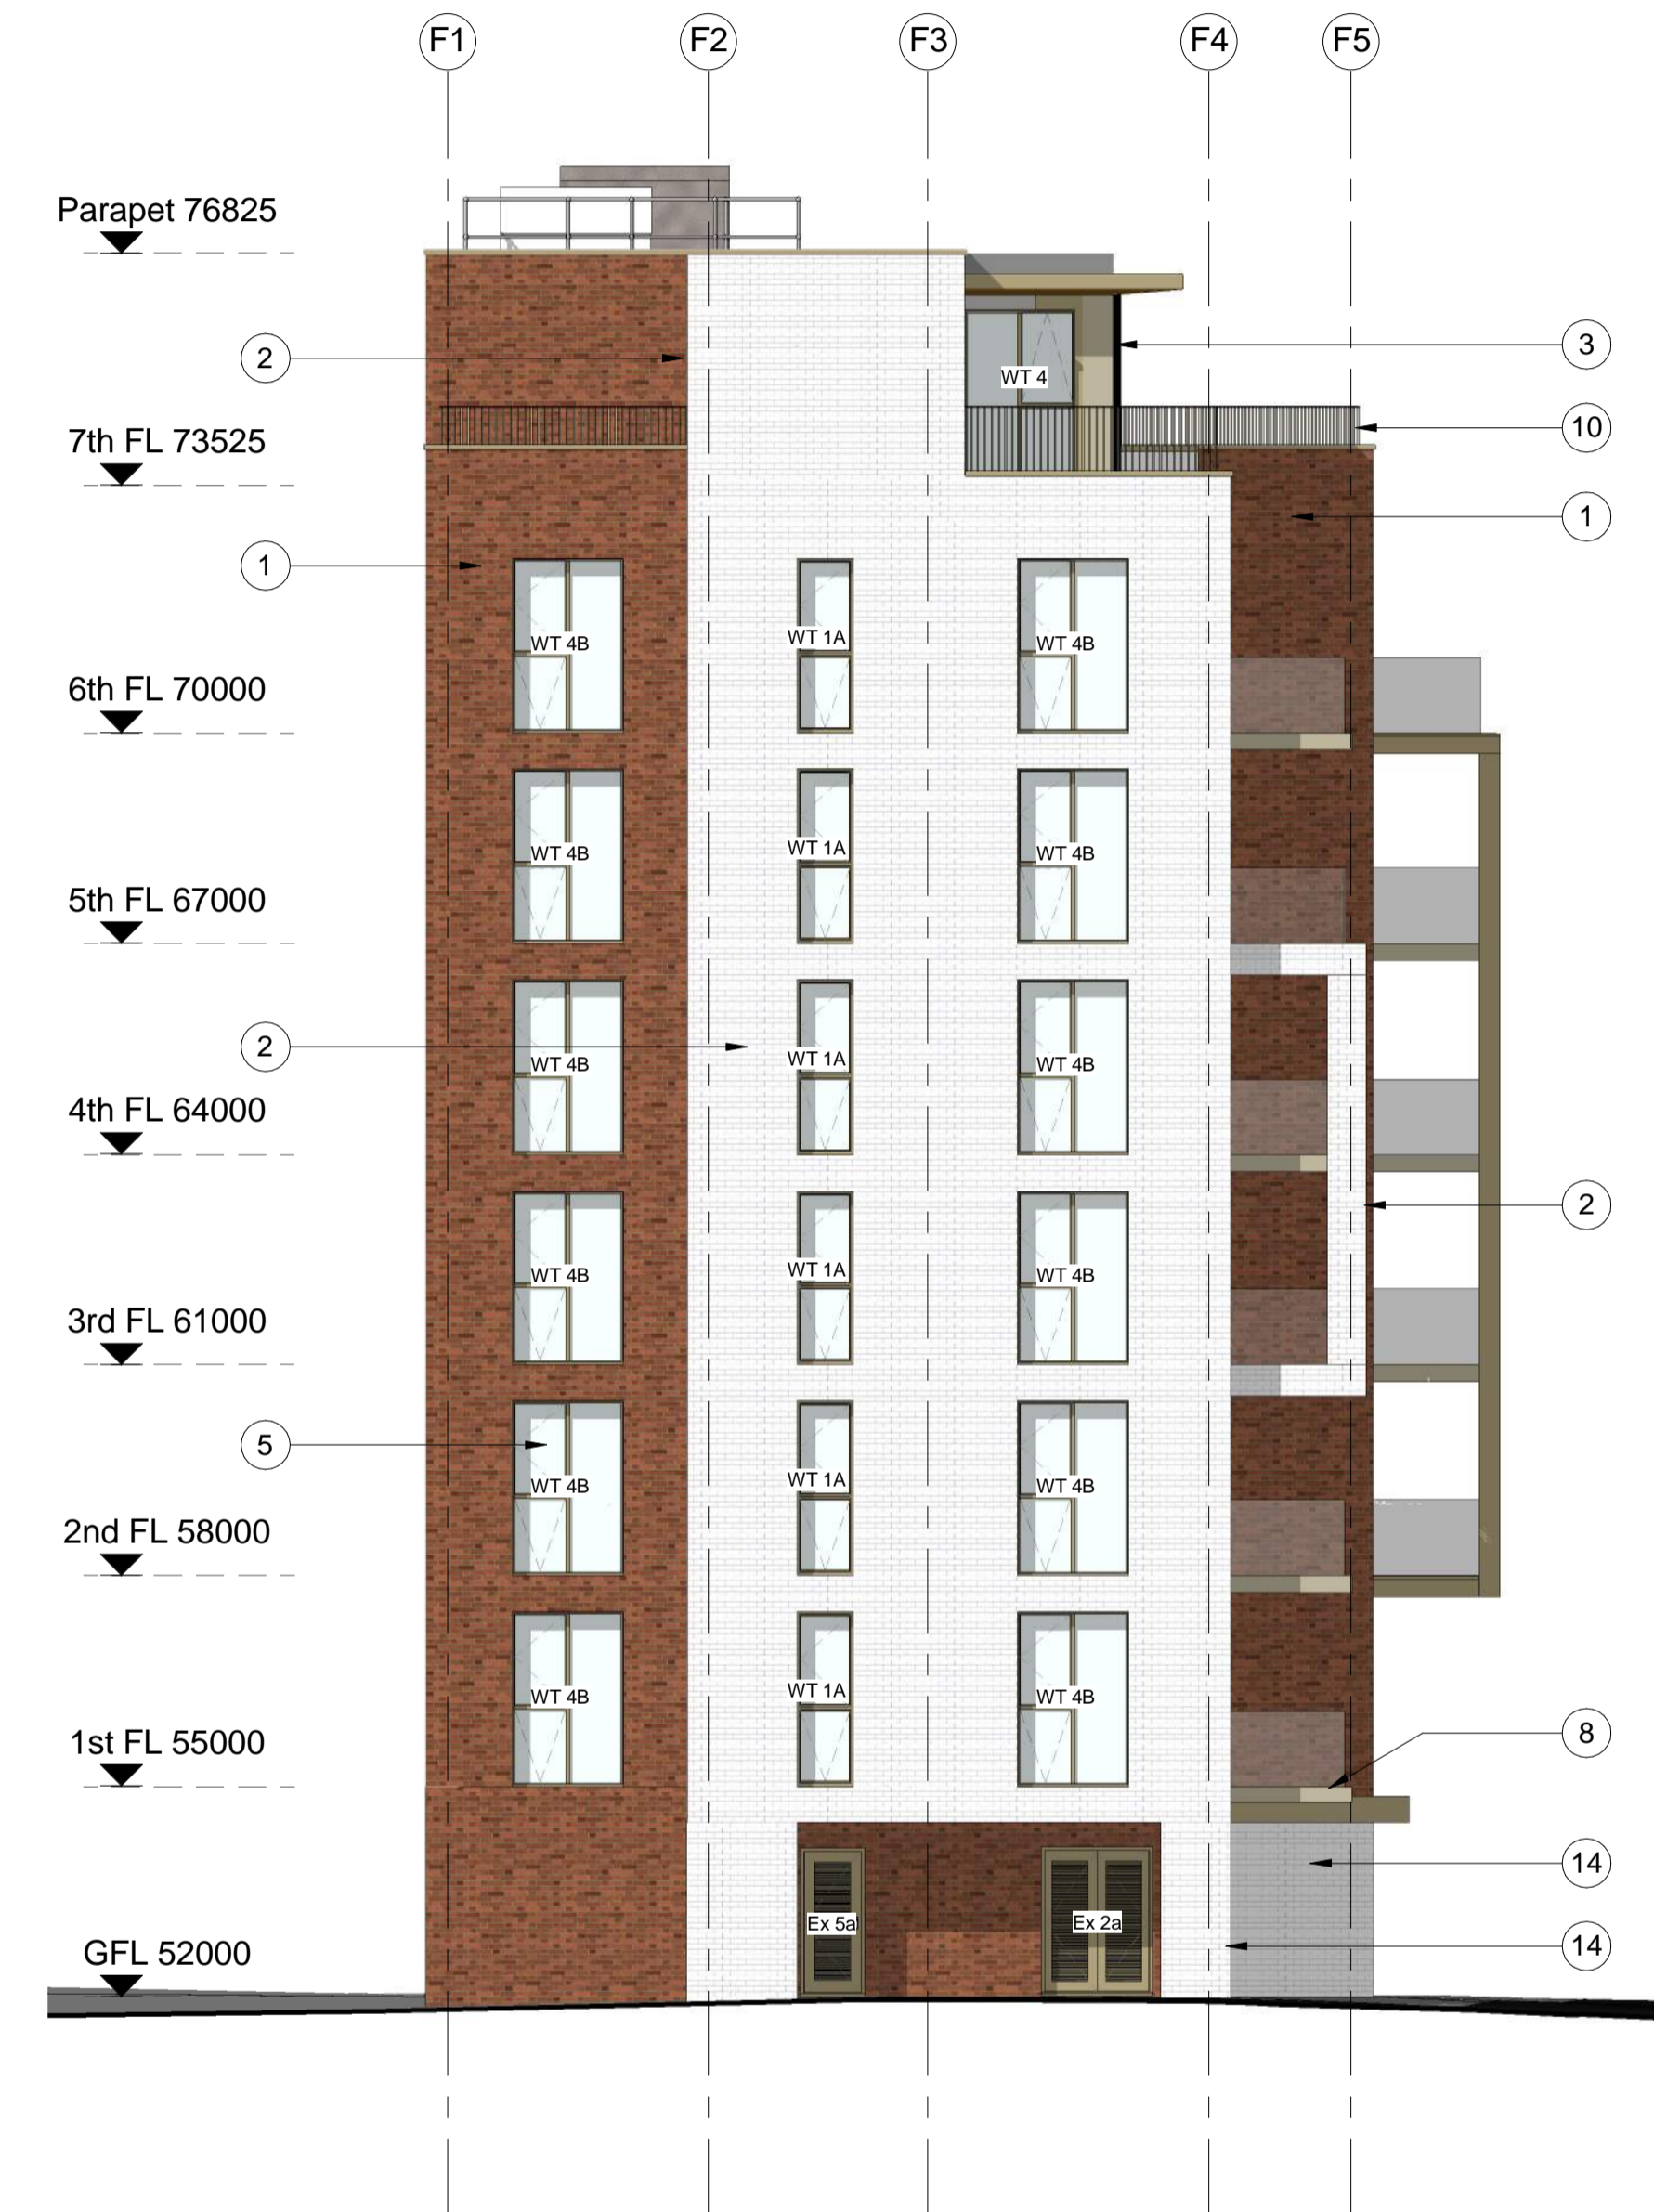

**Block F East Elevation**  
1 : 100



**Block F West Elevation**  
1 : 100

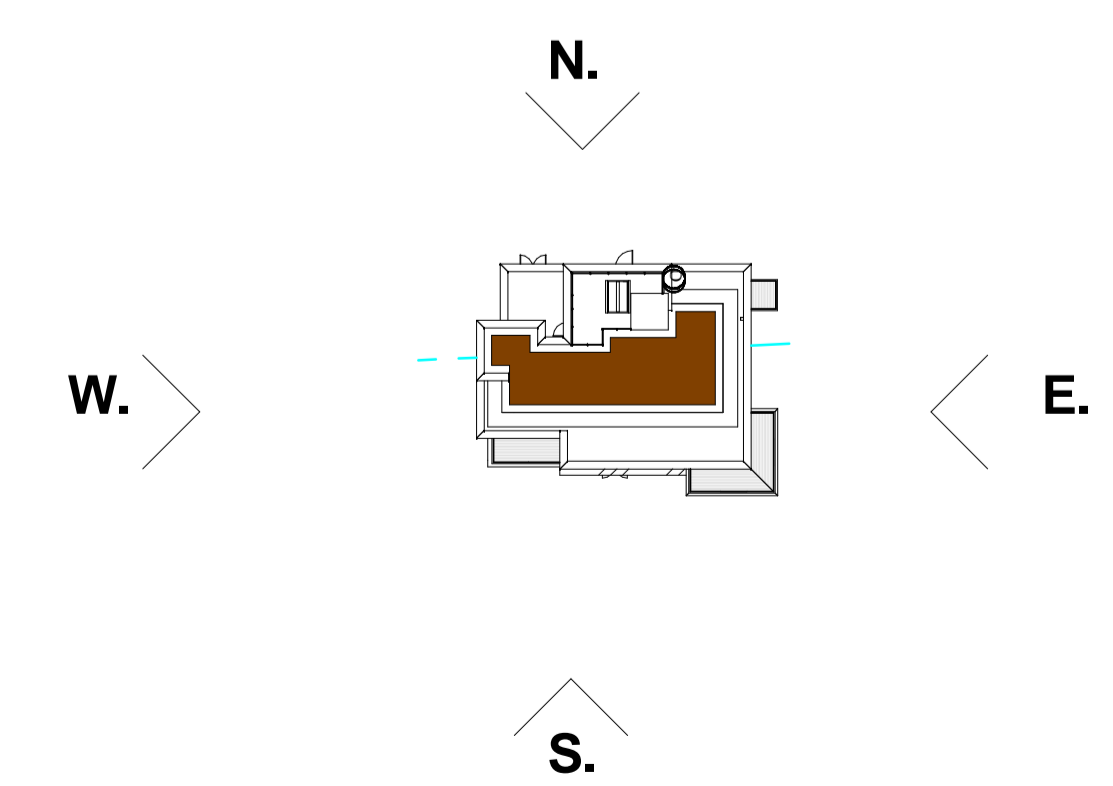

No	Date	Description	By	Chkd
M	24.11.14	Window Types Updated as indicated	MDB	DRJ
L	19.11.14	Window types amended to 10c & WT4	PH	MB
K	14.10.14	Curtain Wall and Dry Riser position updated	MPS	DRJ
J	13.10.14	General update	LA	DRJ
I	23.09.14	Windows updated on each floor following comments received	MPS	DRJ
H	07.09.14	Window 1A, 3A, 3B, 4, 6A & 8A updated. Minor amendment to block A window position. Louvres added to Block A retail	PH	DRJ
G	02.09.14	Block F & E Balconies Tweaked	PH	DRJ
F	28.08.14	Block F Balconies Updated	PH	DRJ
E	30.07.14	All Window and Door Tags Added	PH	DRJ
D	15.07.14	Elevations amended to align with updates to plan	PH	DRJ
C	15.07.14	Slab Levels to F & G Raised 25mm	PH	DRJ
B	09.04.13	Issued for Tender	AKS	JA
A	25.04.13	Value Engineering Update	AKS	JA



PROJECT  
West Hampstead Square

TITLE  
Block F Elevations Sheet 2 of 2

DRAWING STATUS Construction			
DRAWN	AKS	CHECKED	JA
SCALE	As indicated @ A1		
DATE	04/02/13		



JOB NO.	DRAWING NO.	REV
12-316	A00-F22	M