

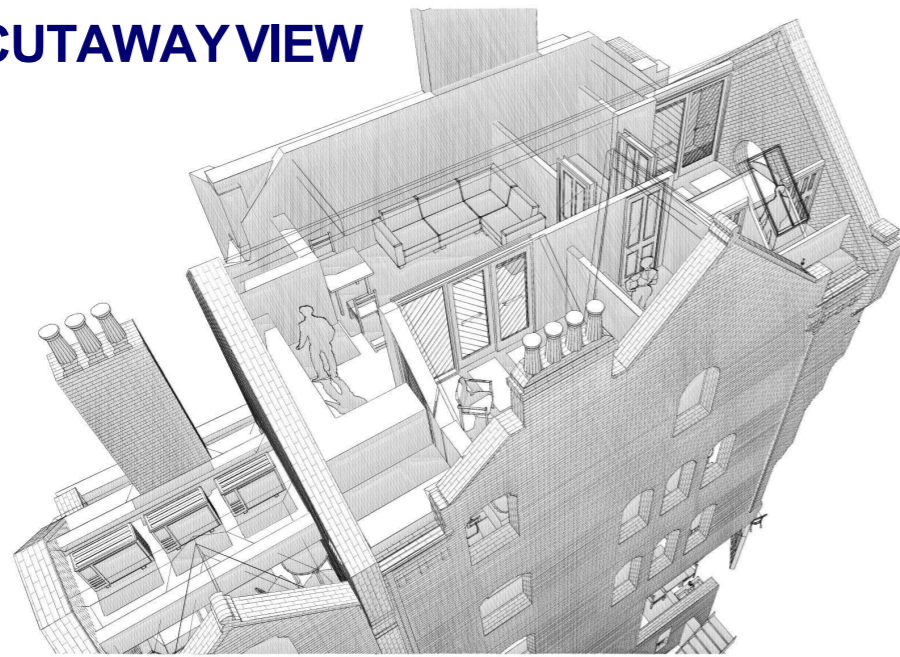



3D CUTAWAY VIEW

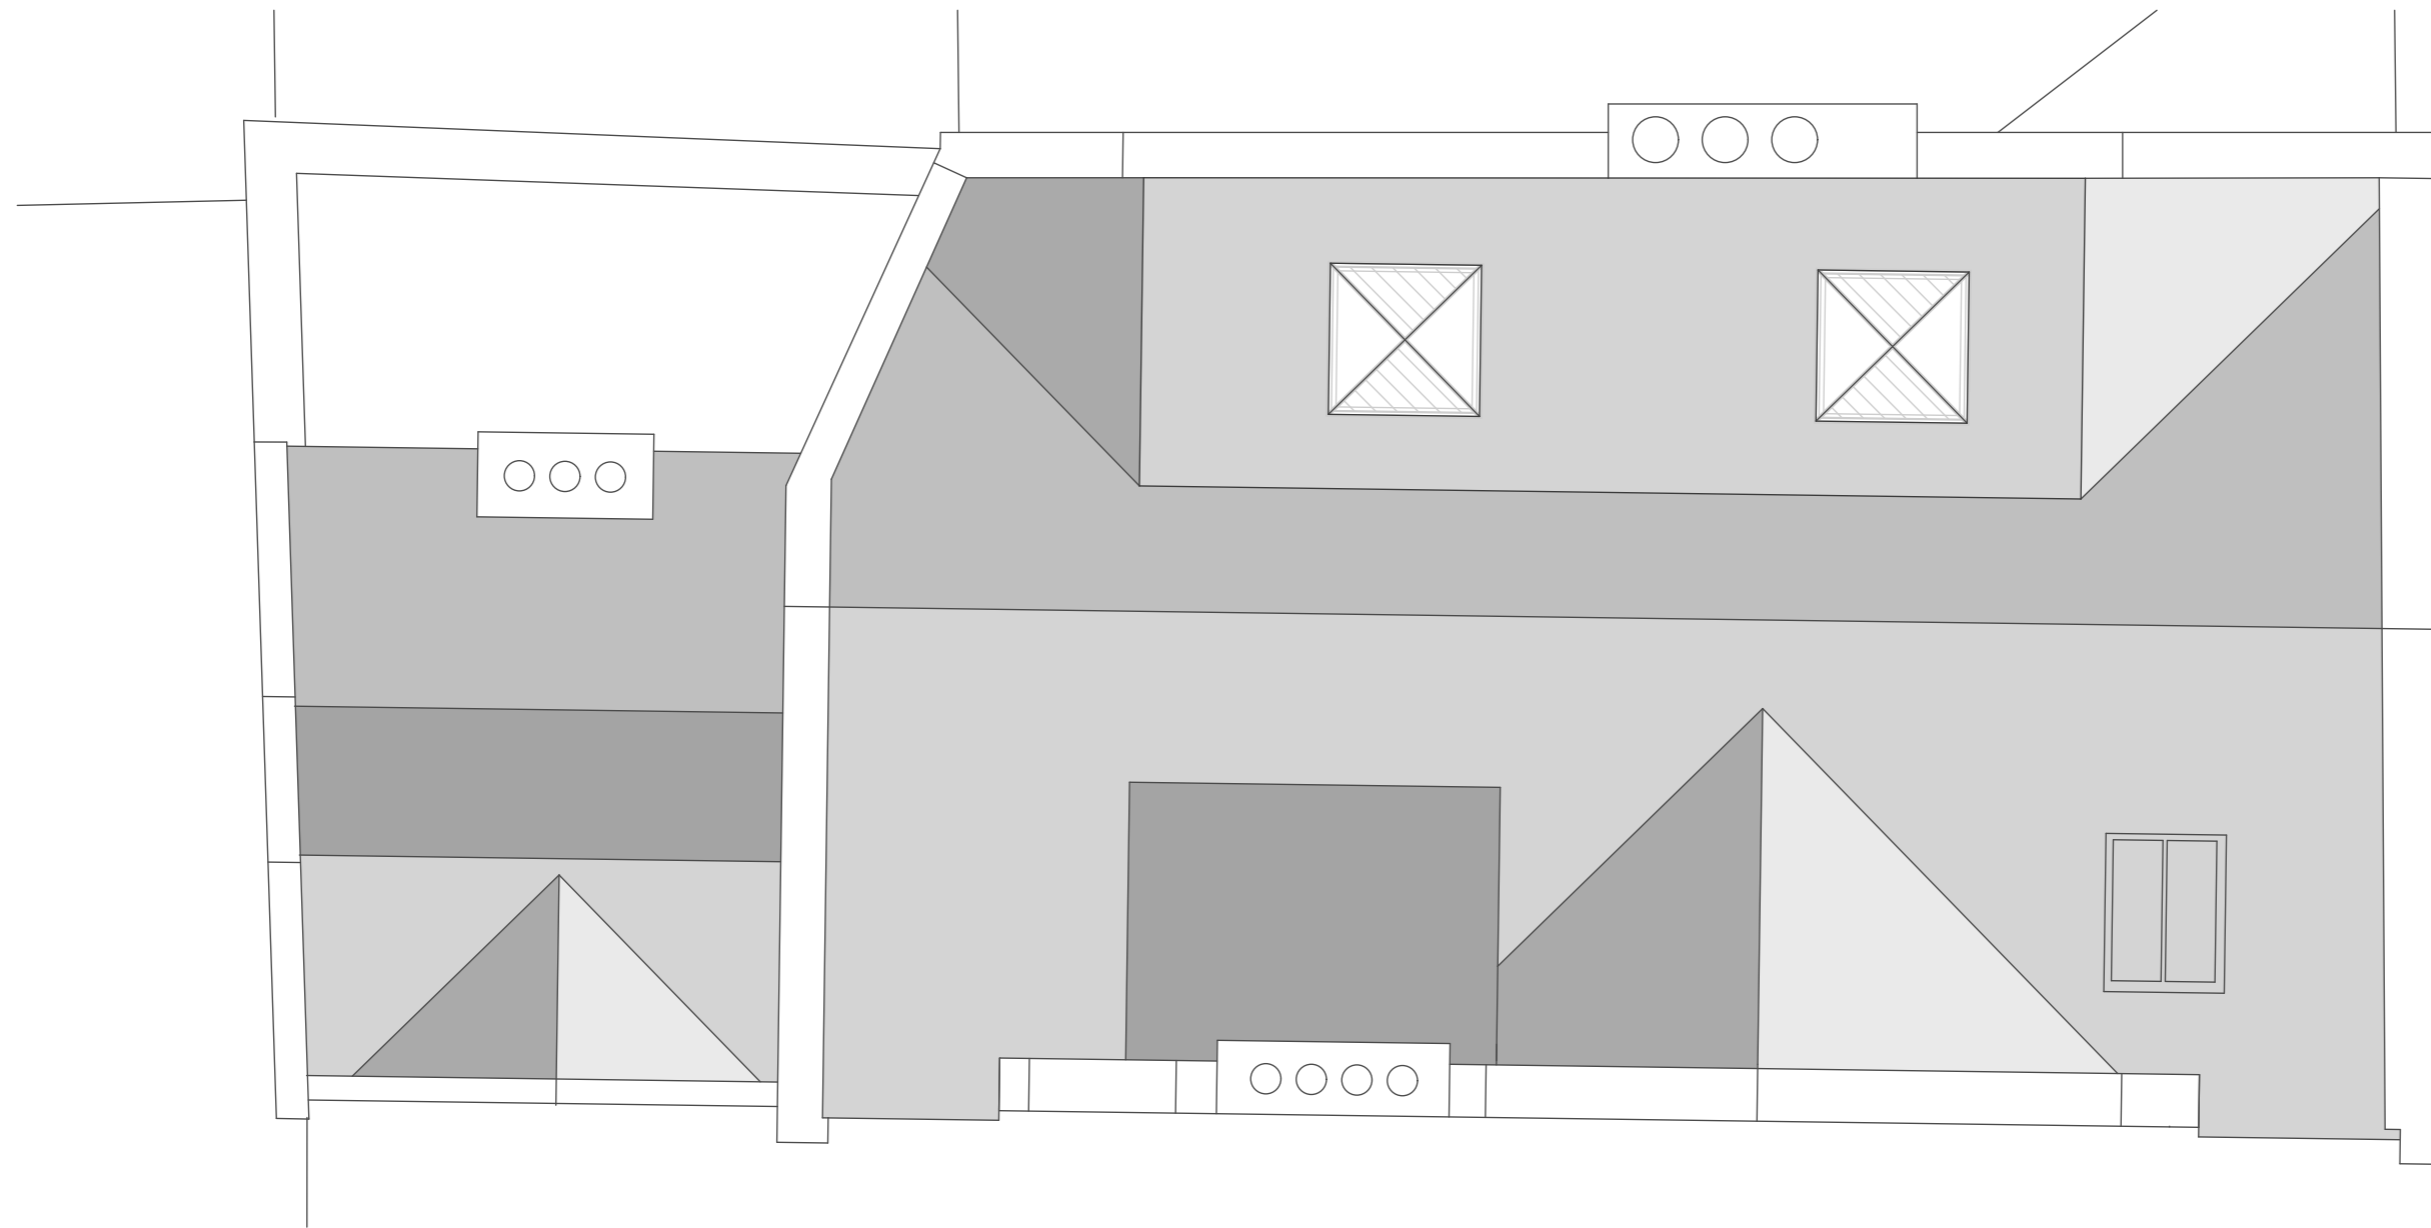

3D ROOF VIEW

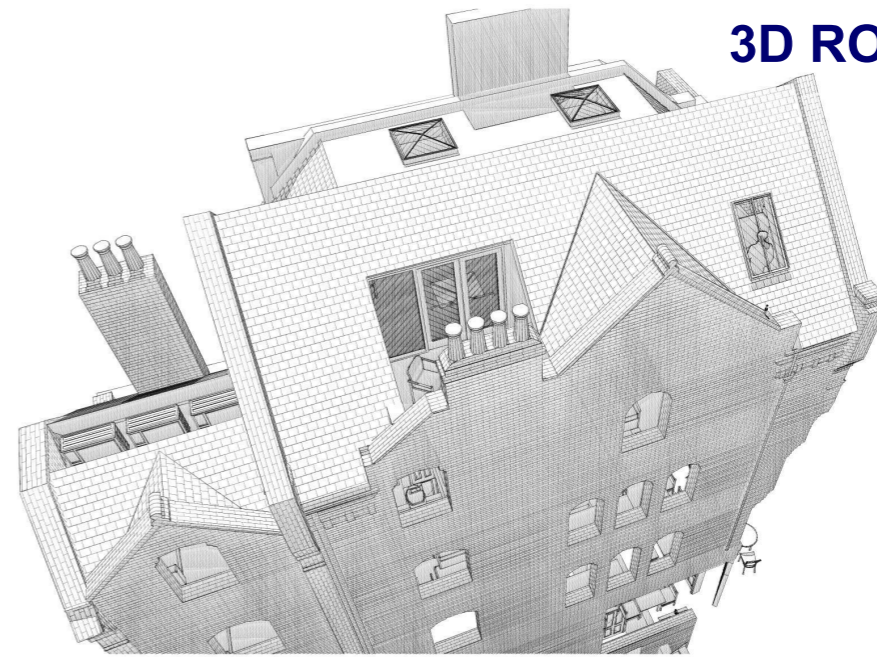

ROOF PLAN

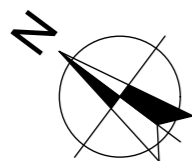

Hinge ASSOCIATES t. 01483 869869 e. nick@hingeassociates.co.uk	Project 64 GRAFTON WAY	Client Olitzki Property Holdings	Drawing Title Roof Plan & 3D Studies
	Address London W1T 5DP	Date created October 2014	Date printed 14/11/2014
		Status Planning Application	Revision A3
			Scale 1:50