


 **DEMOLITION**




**WHITFIELD STREET ELEVATION**

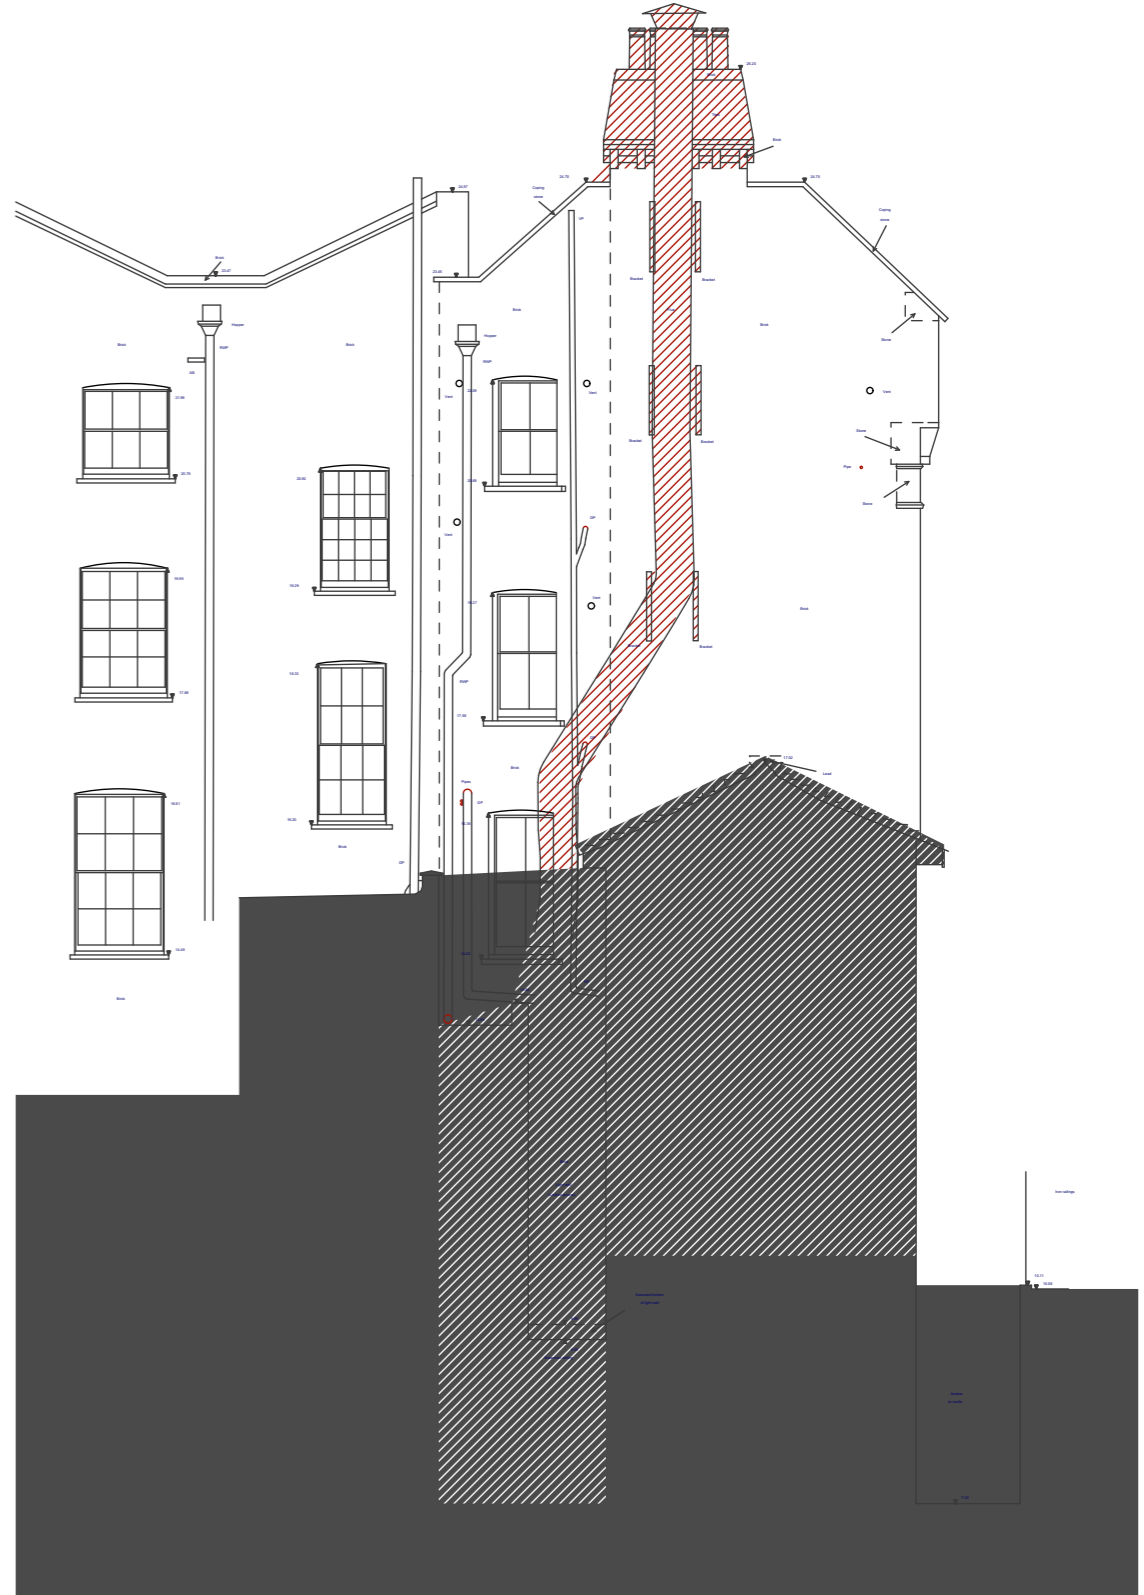

**REAR ELEVATION & SECTION THROUGH WHITFIELD STREET**

**MAIN DEMOLITION AREAS**



 <p>ASSOCIATES t. 01483 869869 e. nick@hingeassociates.co.uk</p>	<p>Project <b>64 GRAFTON WAY</b></p>	<p>Client Olitzki Property Holdings</p>	<p>Drawing Title <b>Main Demolition Areas</b></p>	
	<p>Address London</p>	<p>Date created October 2014</p>	<p>Date printed 14/11/2014</p>	<p>Drawing Number 433/P/11</p>
	<p>W1T 5DP</p>	<p>Status Planning Application</p>	<p>Drawing size A3</p>	<p>Revision 1:100</p>