



EXISTING FIRST FLOOR

35 South Hill Park

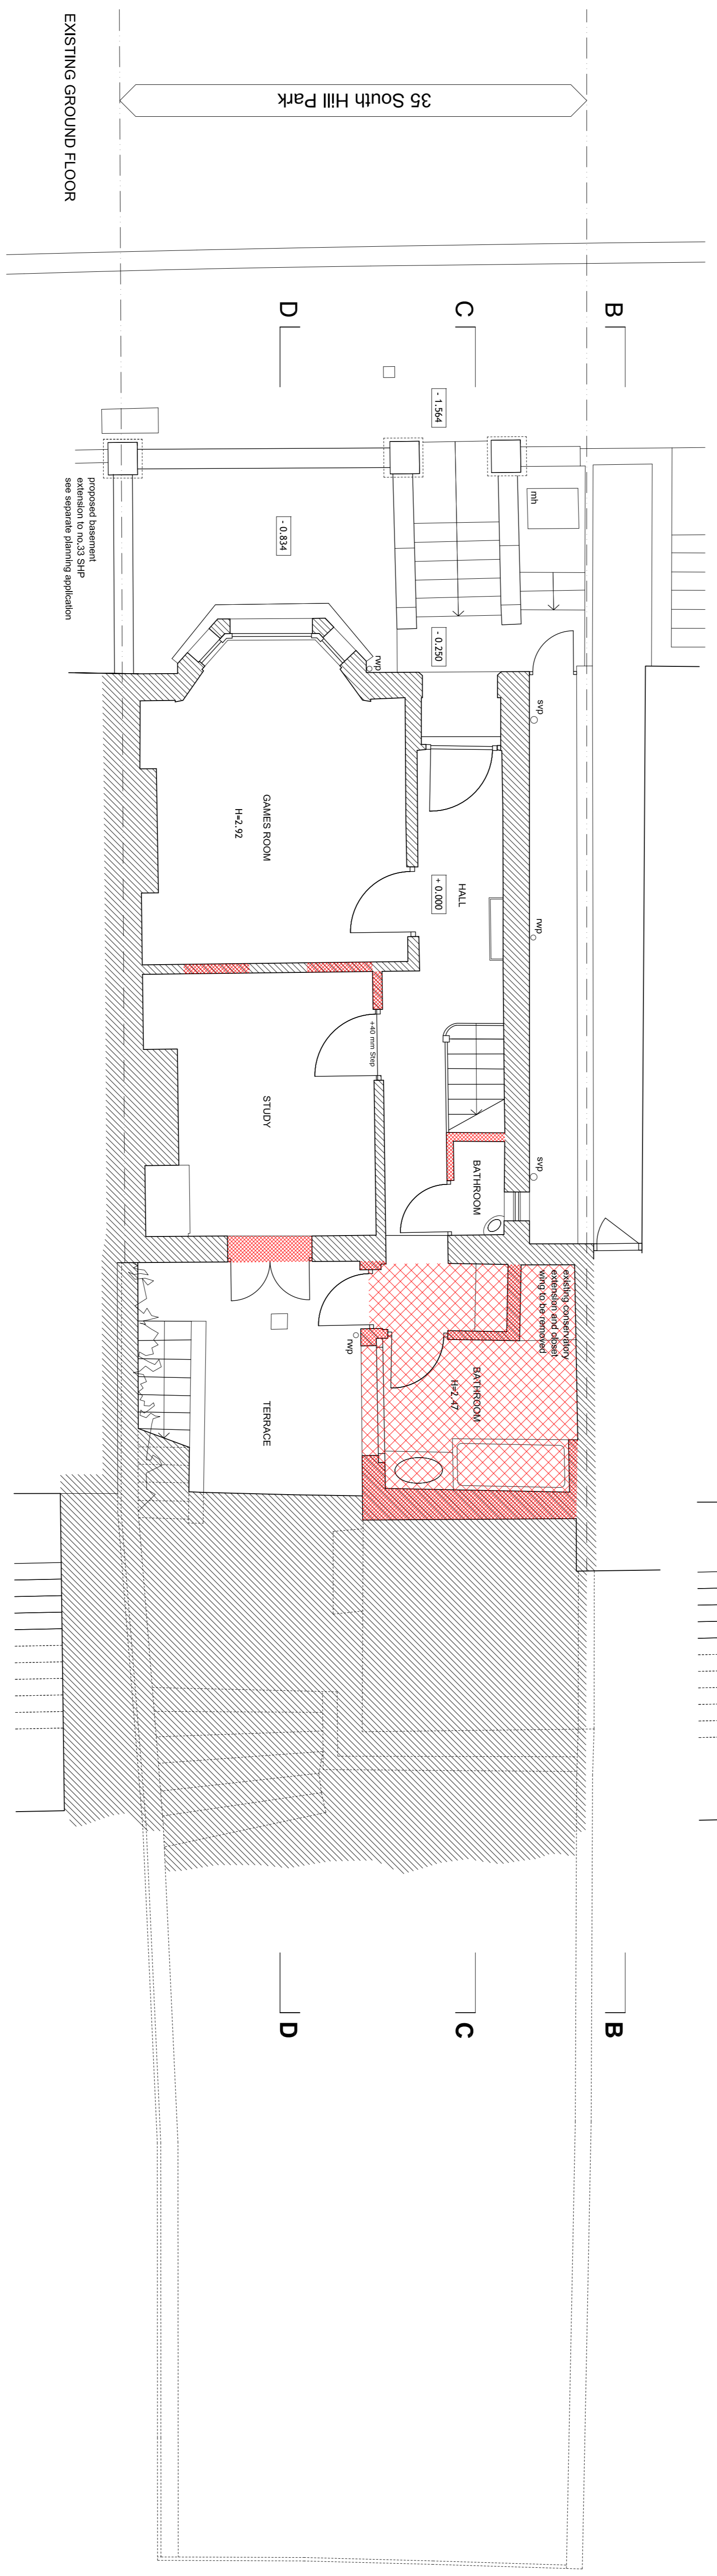

EXISTING GROUND FLOOR

35 South Hill Park

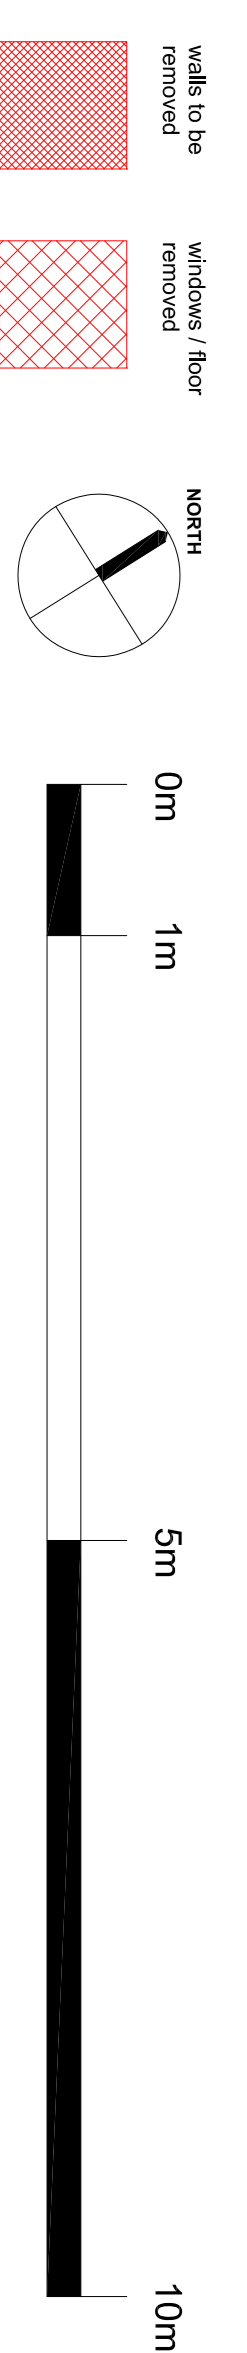

**Do not scale**  
 All measurements given are indicative, and not to be used for the construction or manufacture of any part of the building. All dimensions are given in millimetres unless otherwise stated. 

**David Mikhail Architects**  
 10-11 Chancery Lane  
 London EC1R 0SP

**Project:** 35 South Hill Park  
**Client:** Candie & Andrew Marney  
**EXISTING GROUND & FIRST FLOOR PLANS**  
 AL(O) 100 REVA  
 Scale: 1:50 @ A1 / 1:100 @ A3  
 Drawing Stage: Date:  
 PLANNING 10/01/2014