



PROPOSED FIRST FLOOR

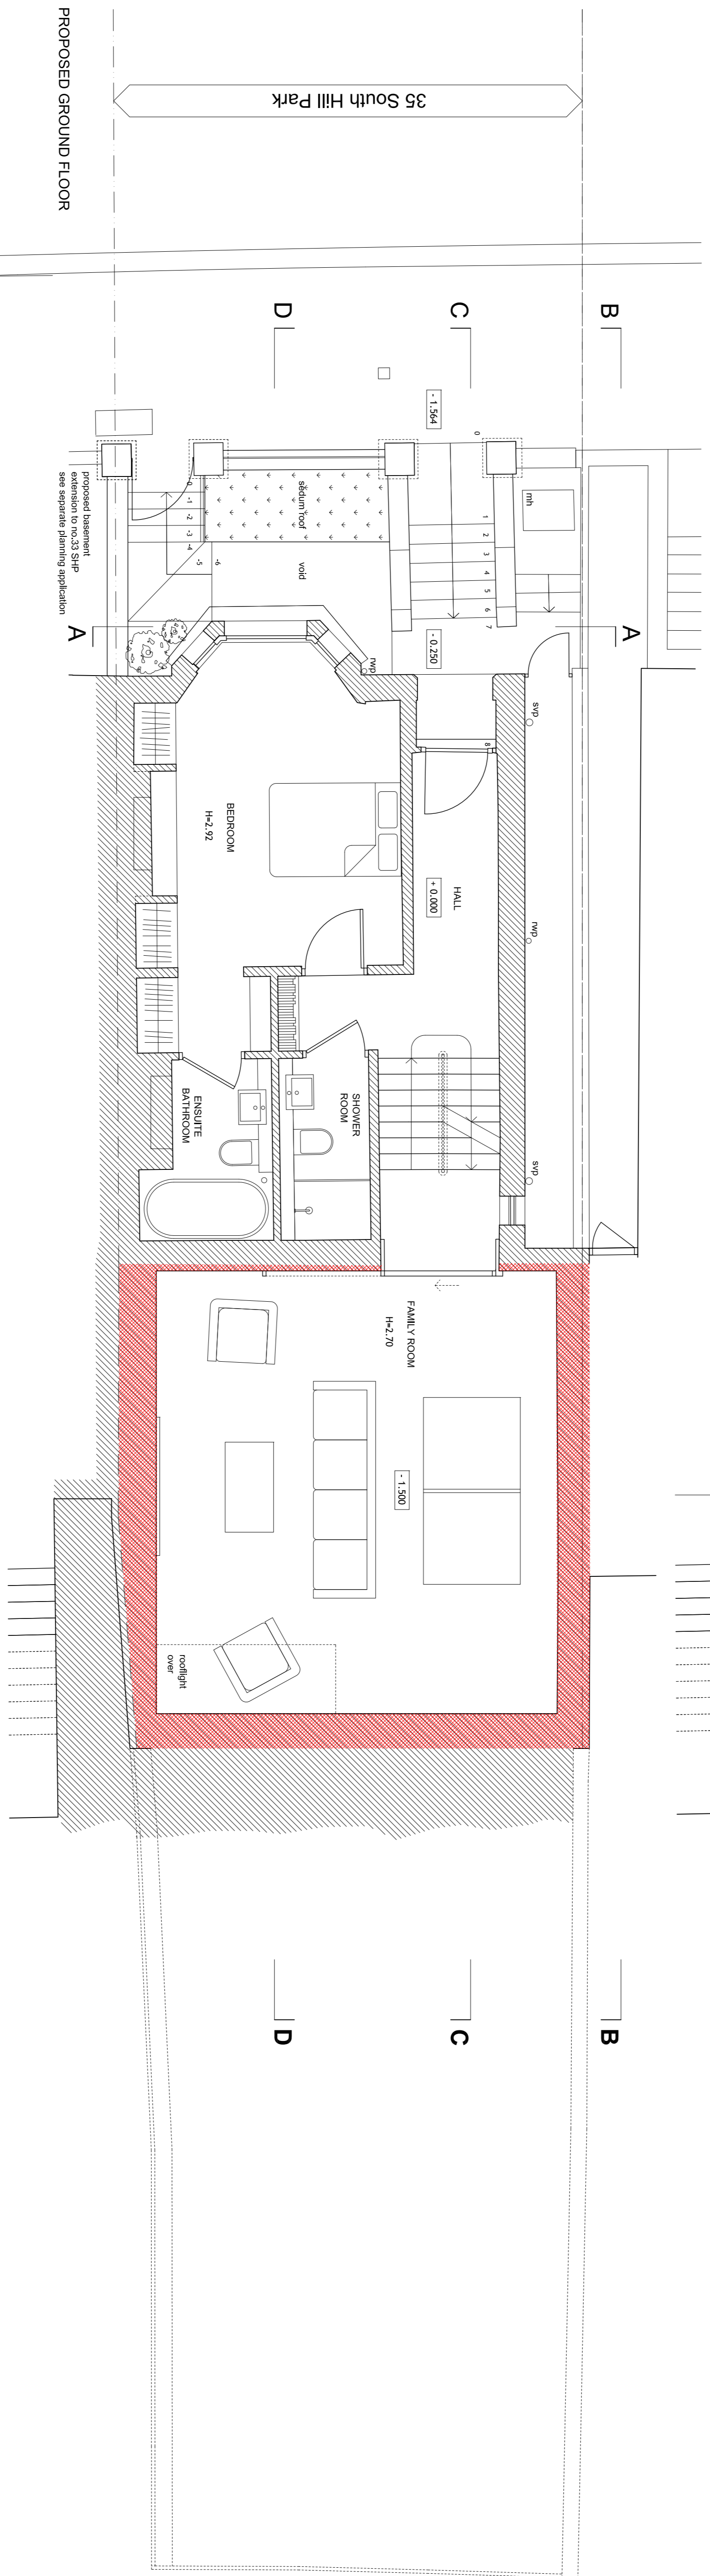

PROPOSED GROUND FLOOR

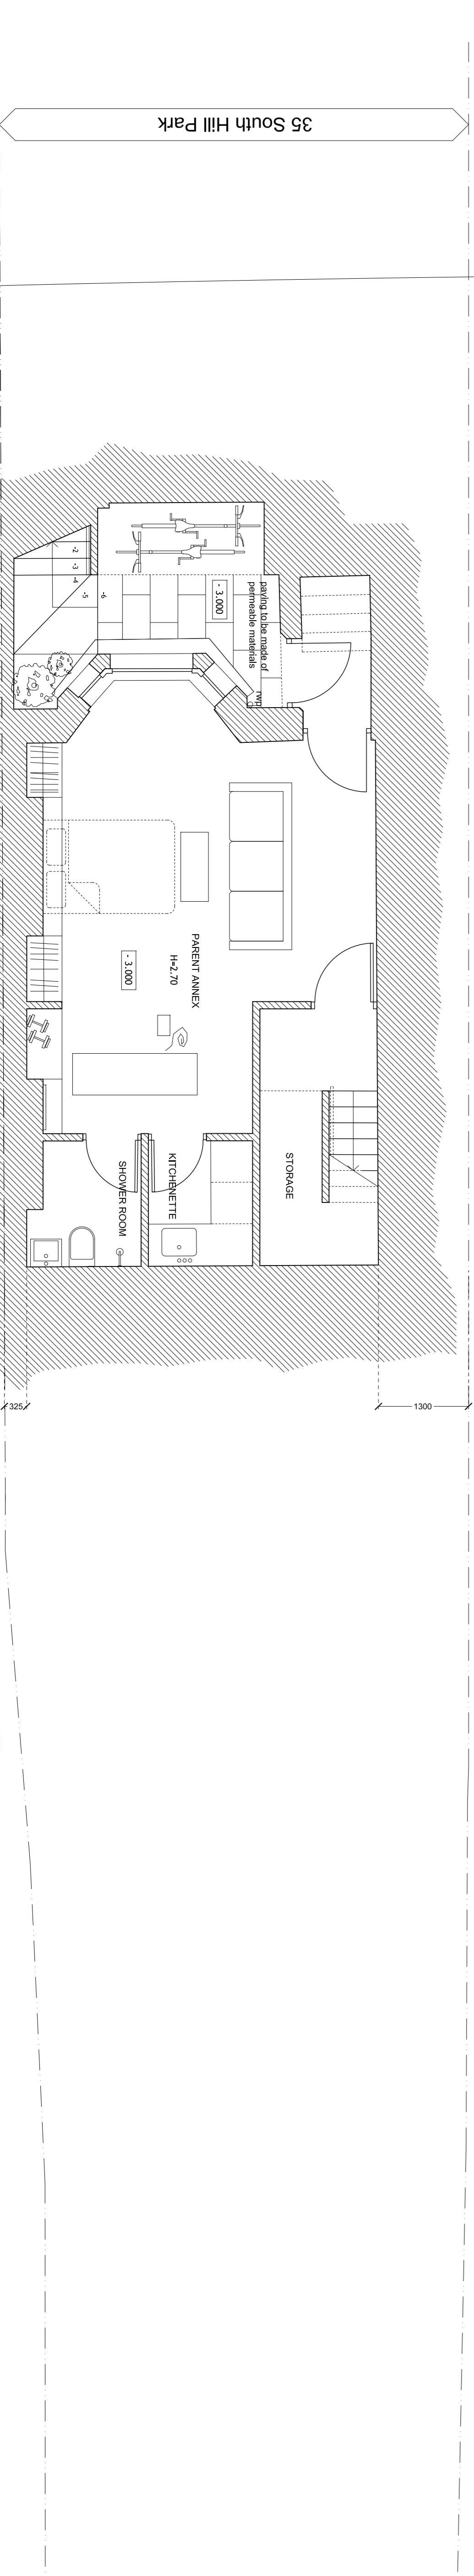

PROPOSED BASEMENT



Do not scale
 All measurements given are indicative on the basis of the information provided by the contractor or manufacturer of any material.
 All dimensions are between finished surfaces unless otherwise stated.
 Dimensions given are not to be construed as to the change in or the location of any element.

David Mitchell Architects
 106-111 Shaftesbury Road
 London E2J 8EP

Project: 35 South Hill Park
Client: Candice & Andrew Marley

PROPOSED BASEMENT, GROUND & FIRST FLOOR PLANS
 AL(1) 100 REVA

Scale: 1:50 @ A1 / 1:100 @ A3
 Drawing Stage: Date:
 PLANNING 10/01/2014