



PROPOSED ROOF PLAN

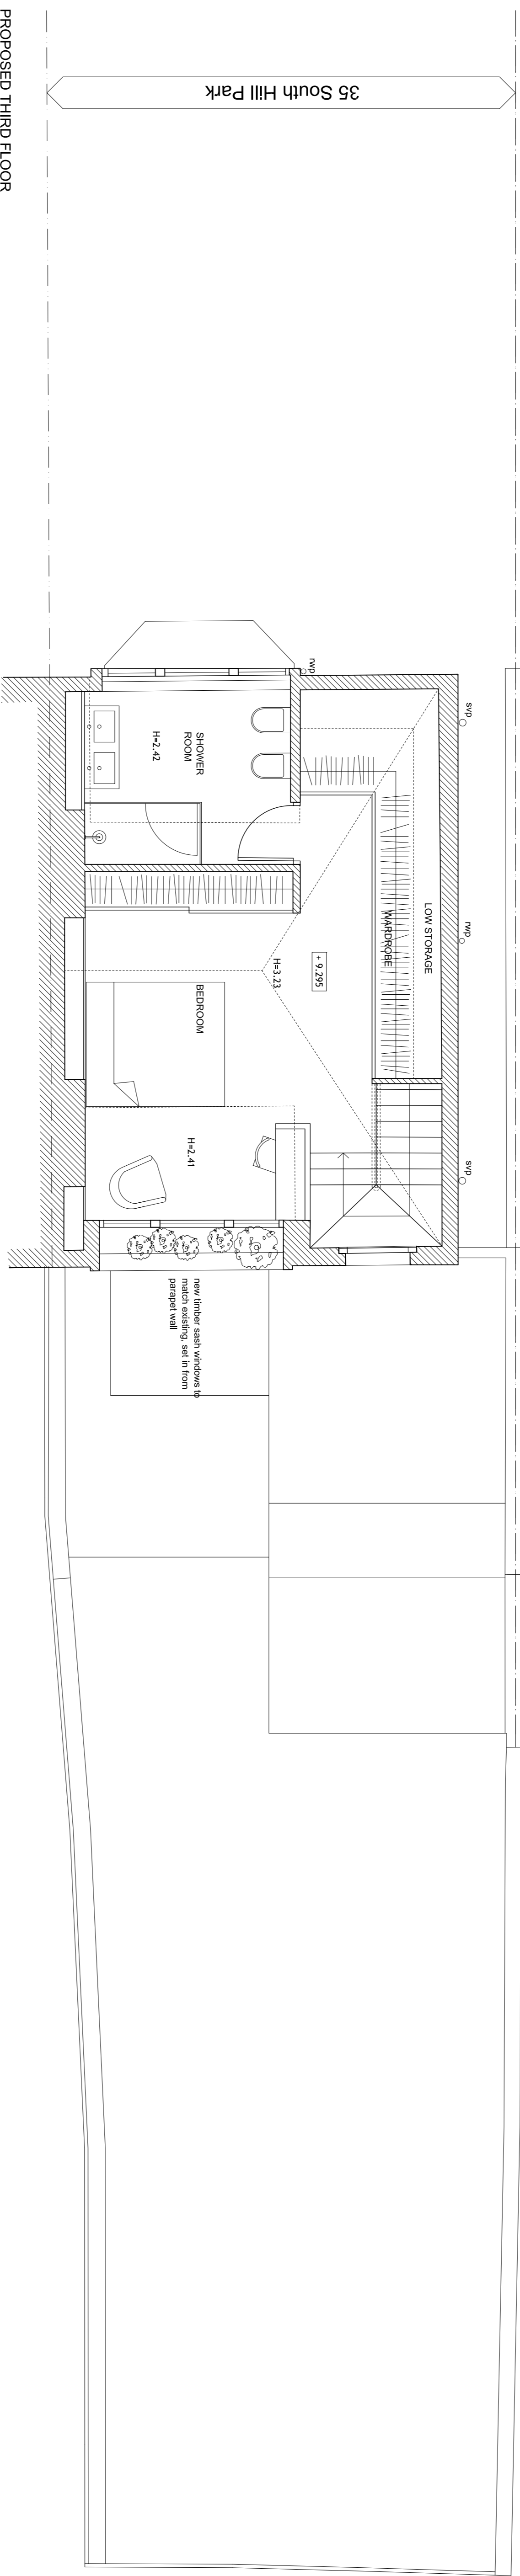

PROPOSED THIRD FLOOR

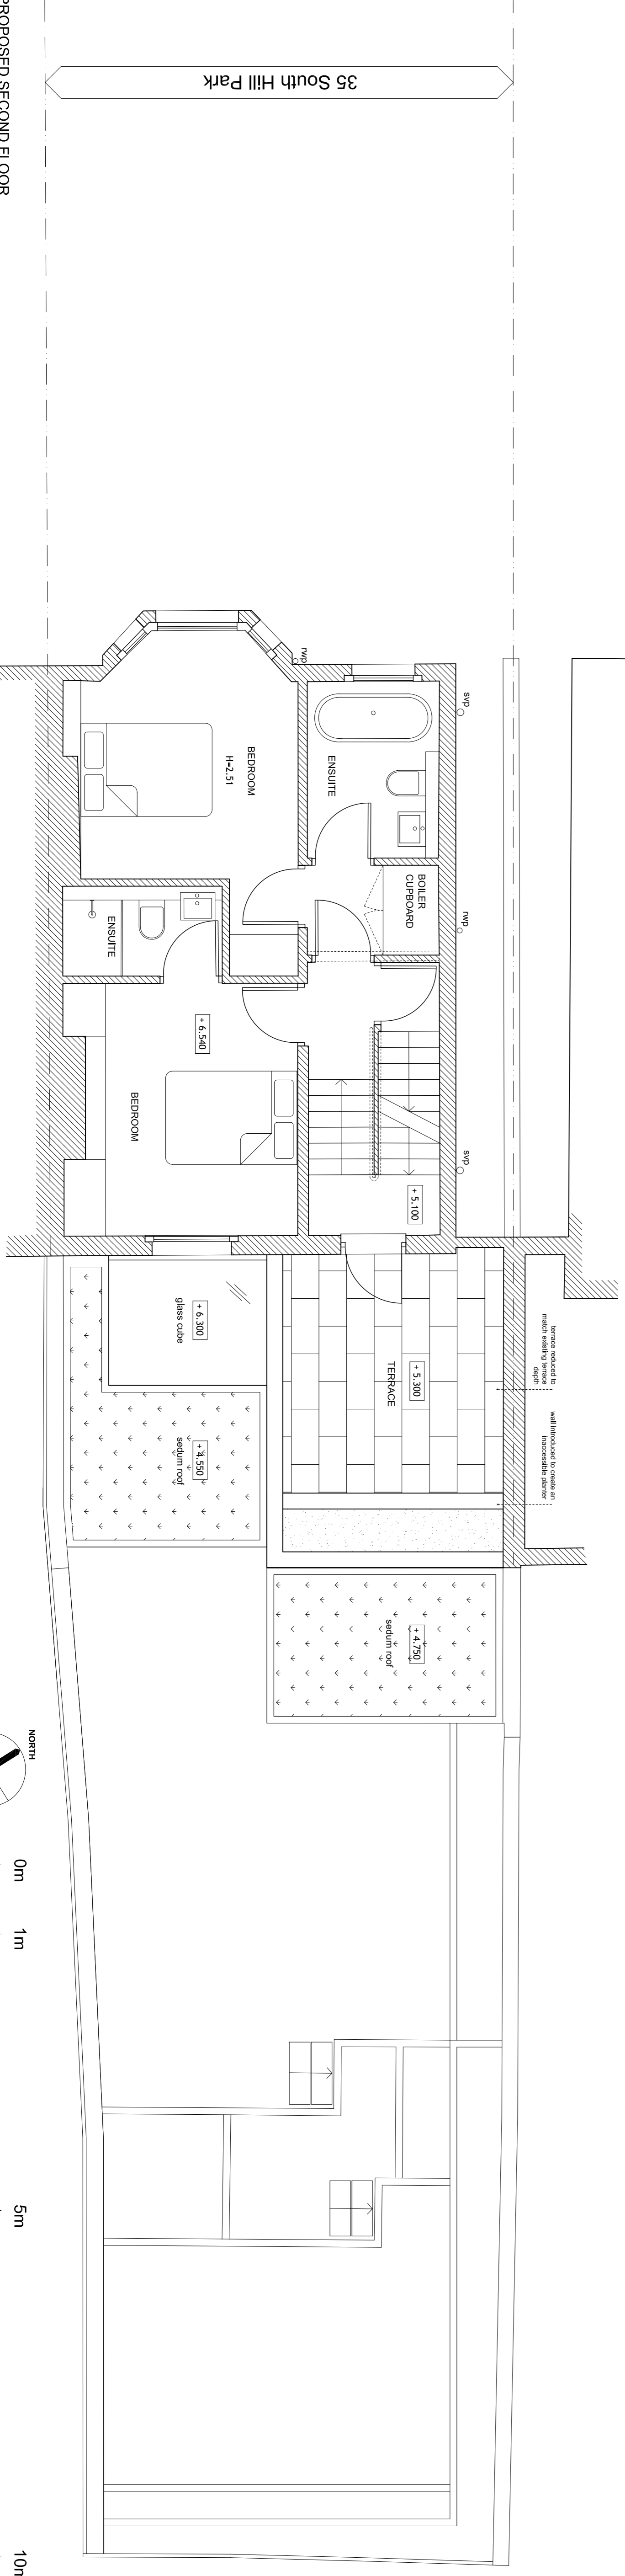

PROPOSED SECOND FLOOR



**David Mitchell Architects**  
 106-111 Park Lane  
 London W1K 7PQ  
 Project: 35 South Hill Park  
 Client: Candice & Andrew Markey  
**PROPOSED SECOND & THIRD FLOOR & ROOF PLANS**  
 AL(1) 101 REV C  
 Scale: 1:50 @ A1 / 1:100 @ A3  
 Drawing Status: Date:  
 PLANNING 15/01/2014