


LOWER GROUND FLOOR PLAN PROPOSED

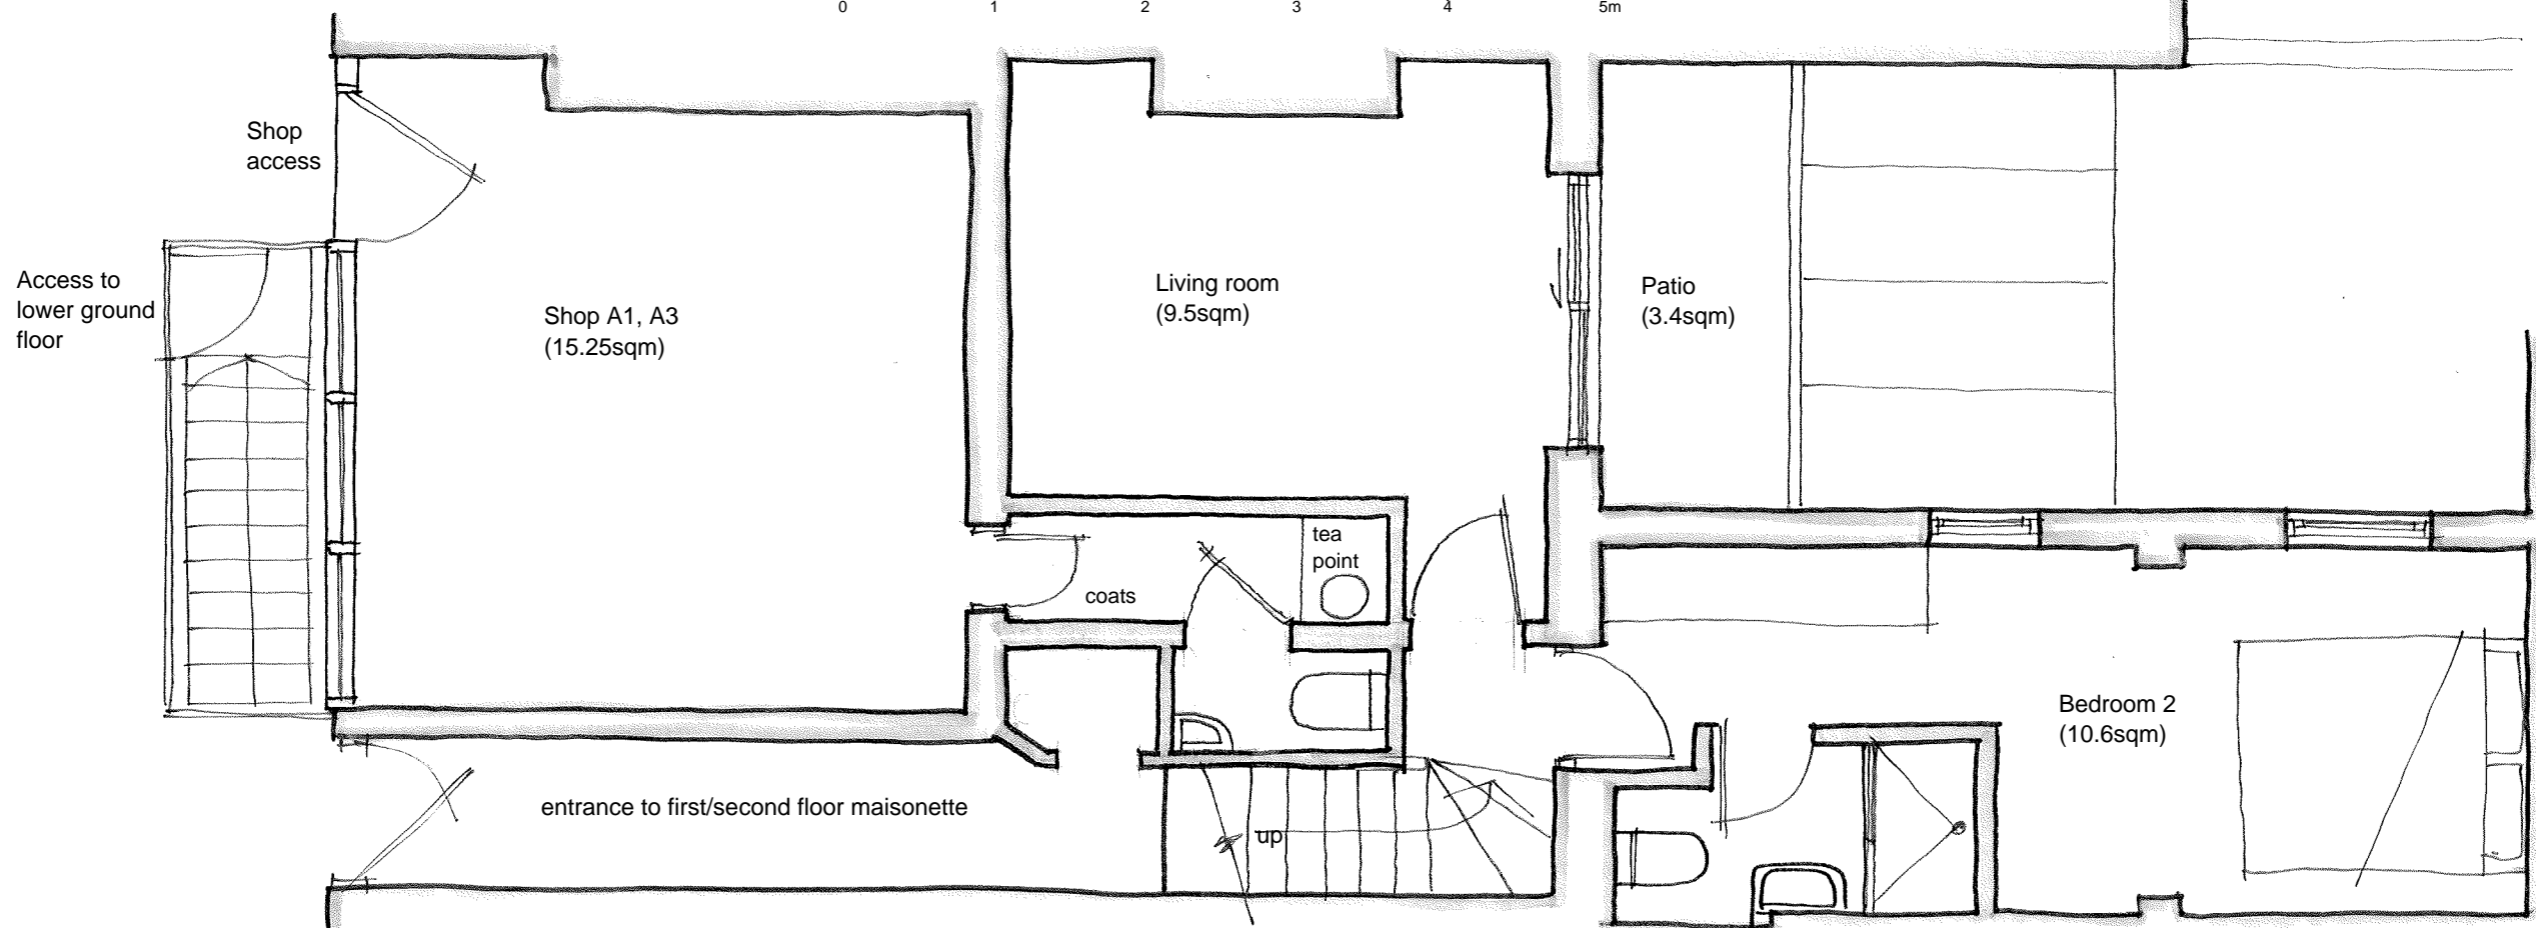

GROUND FLOOR PLAN PROPOSED

41 CHALCOT ROAD NW1 8LS  
LOWER GROUND & GROUND FLOOR CHANGE OF USE  
FROM A3 RESTAURANT TO C3 2 BED FLAT  
PROPOSED PLANS  
PLANNING DRWG 21014/CR/03A Scale 1:50 @ A3 Nov 2014