


LOWER GROUND FLOOR EXISTING

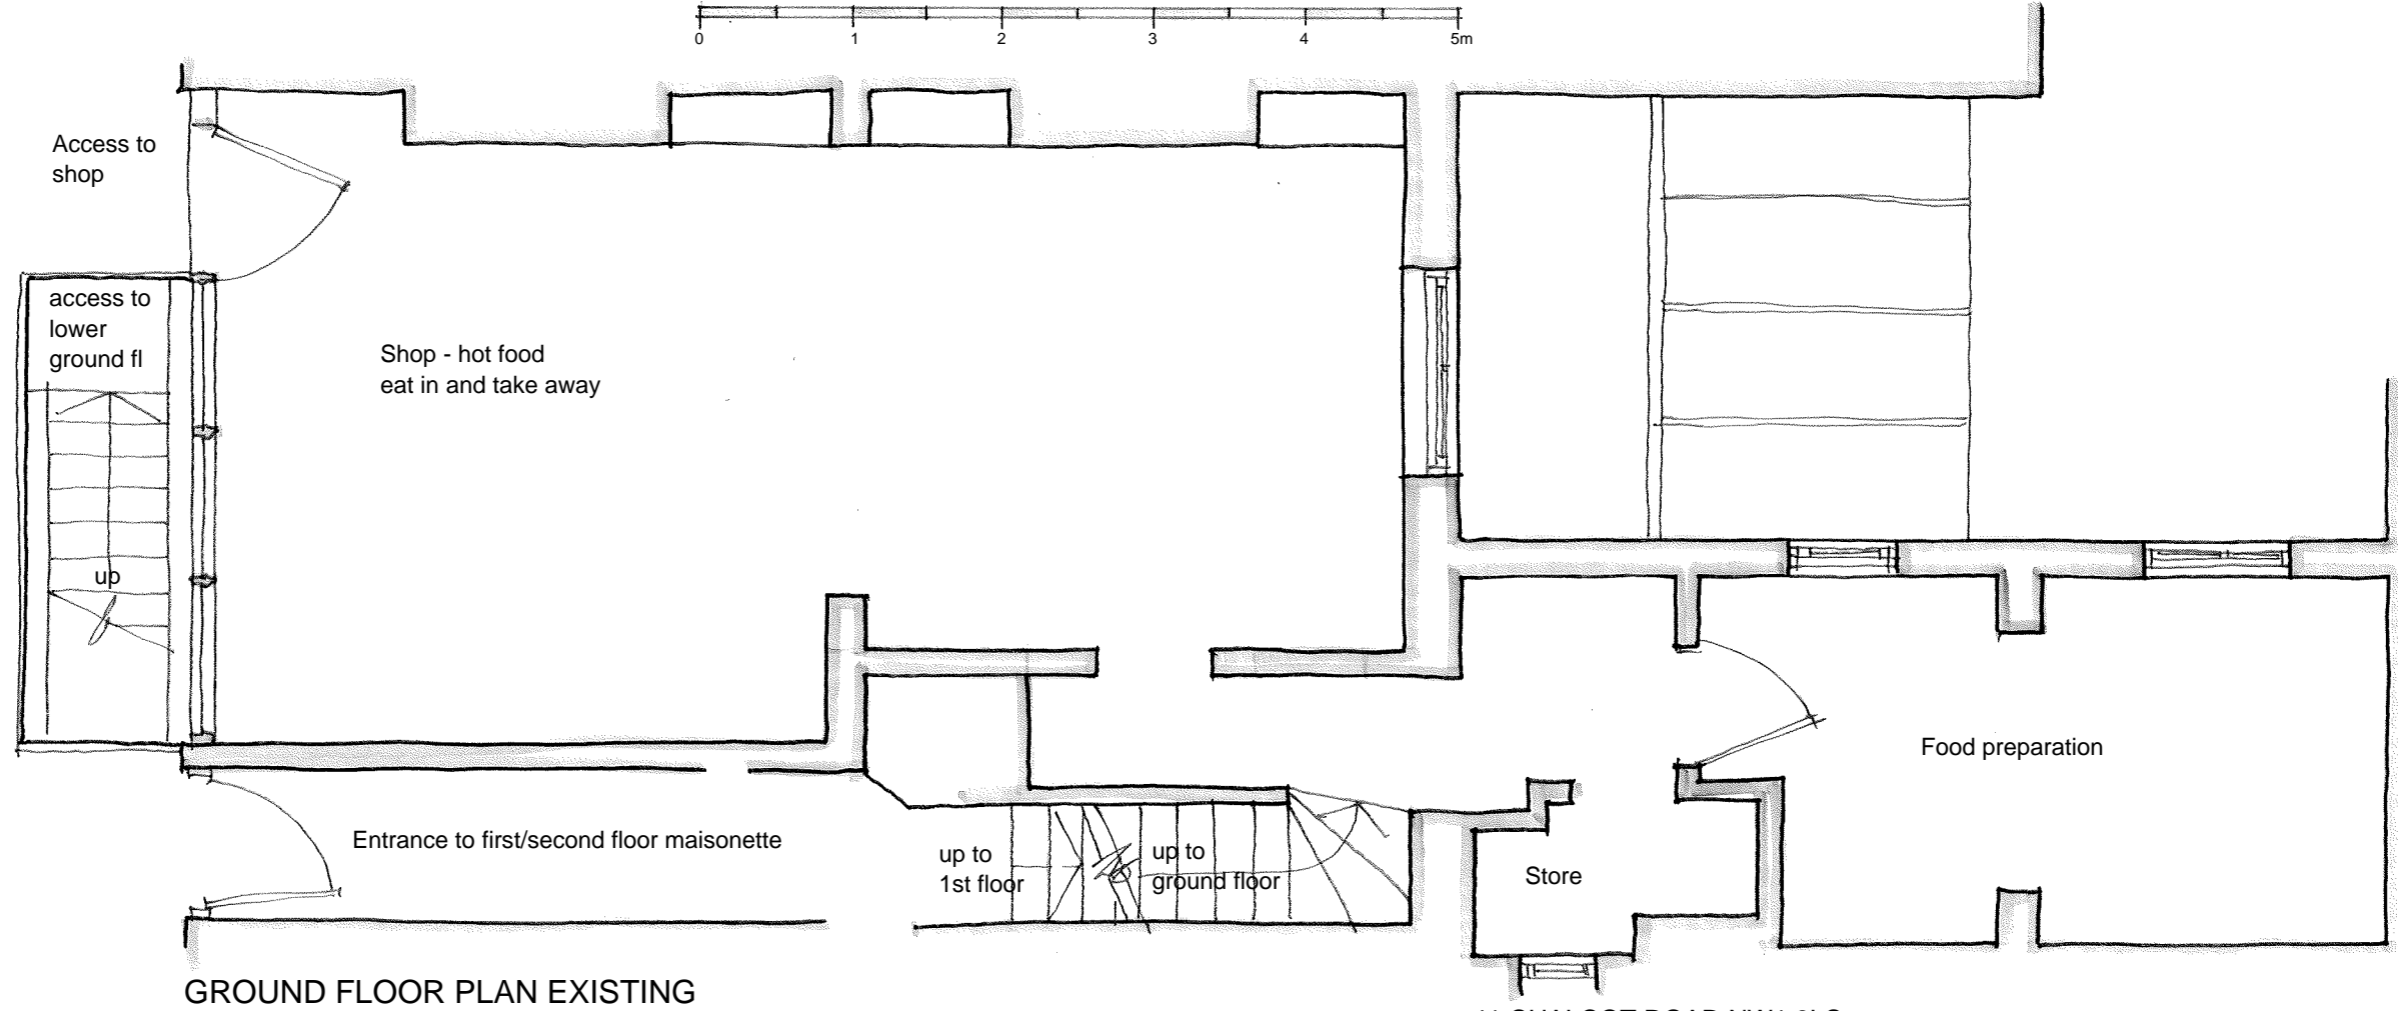

GROUND FLOOR PLAN EXISTING

41 CHALCOT ROAD NW1 8LS
LOWER GROUND & GROUND FLOOR CHANGE OF USE
FROM A3 RESTAURANT TO C3 2 BED FLAT
EXISTING PLANS
PLANNING DRWG 21014/CR/02A Scale 1:50 @ A3 Nov 2014