


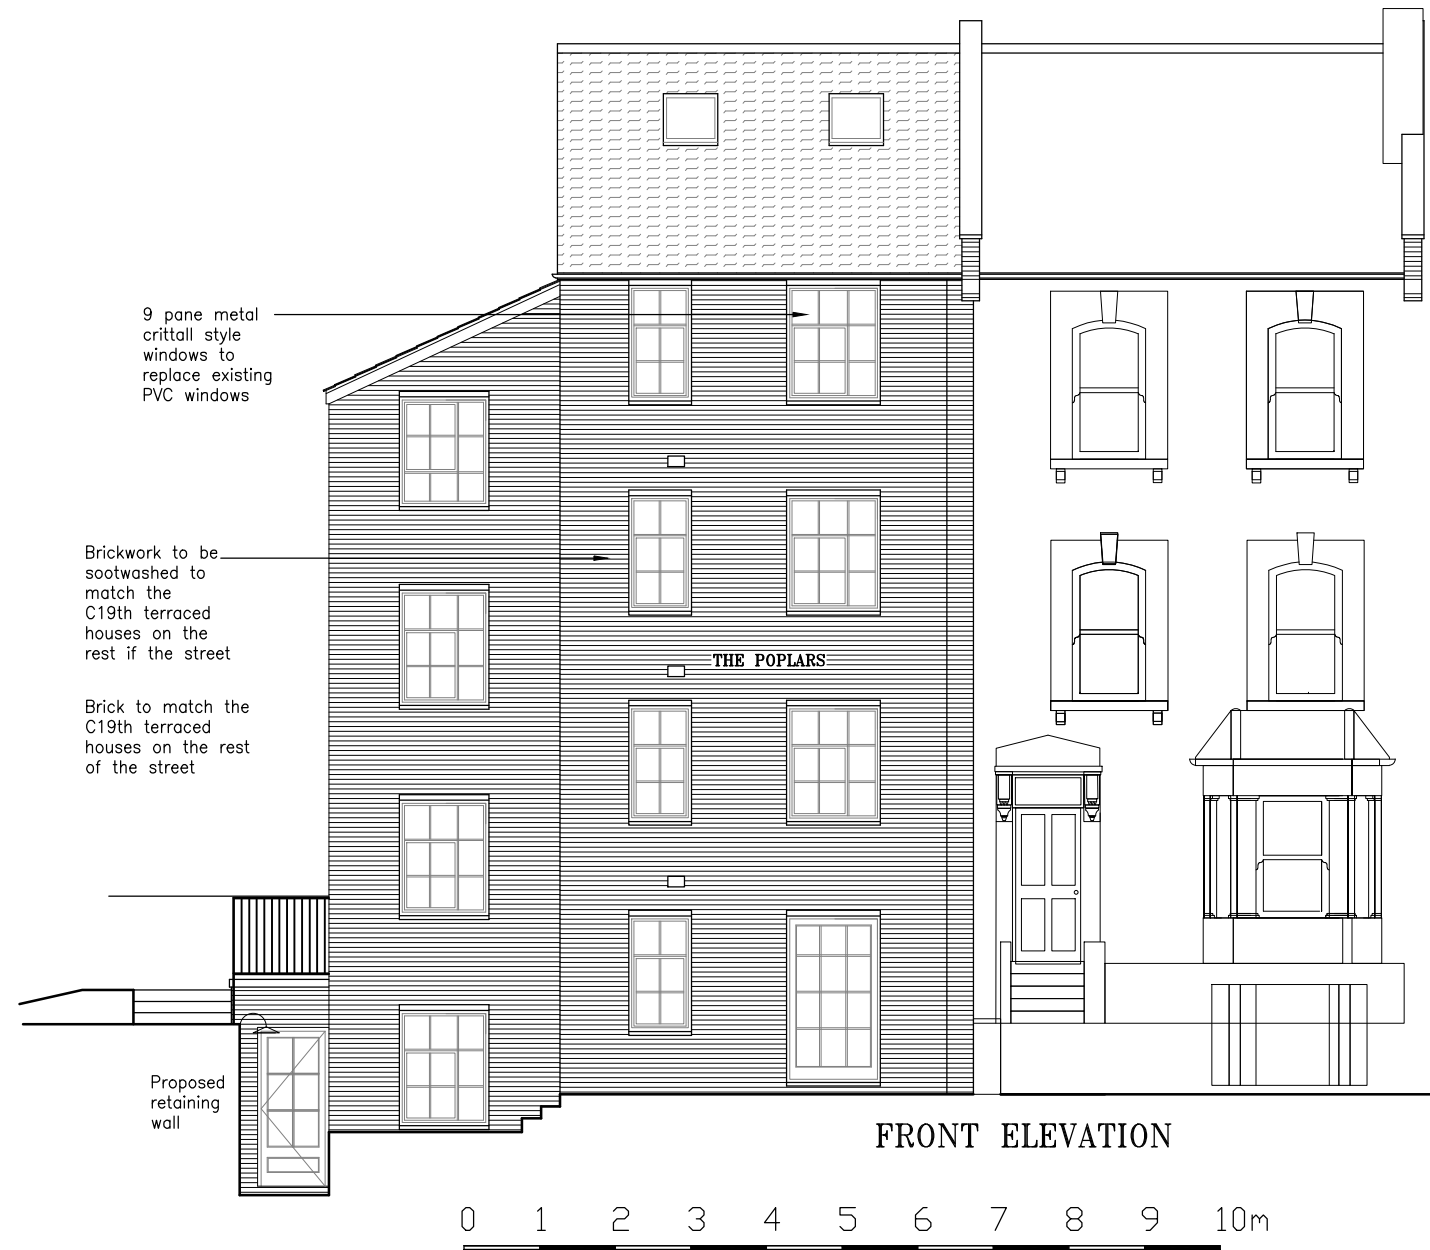

PROJECT
The Poplars, Montpelier Grove

CLIENT
The Poplars Leaseholders

DRAWING STATUS
Planning

DATE
January 2015

SCALE
1:100

SIZE
A3

DRAWING TITLE
Proposed west elevation

DRAWING NR
205-028

REV
C

Edward Carter Design