


1 Floor plan  
Scale: 1:50 @ A1




2 Basement plan  
Scale: 1:50 @ A1

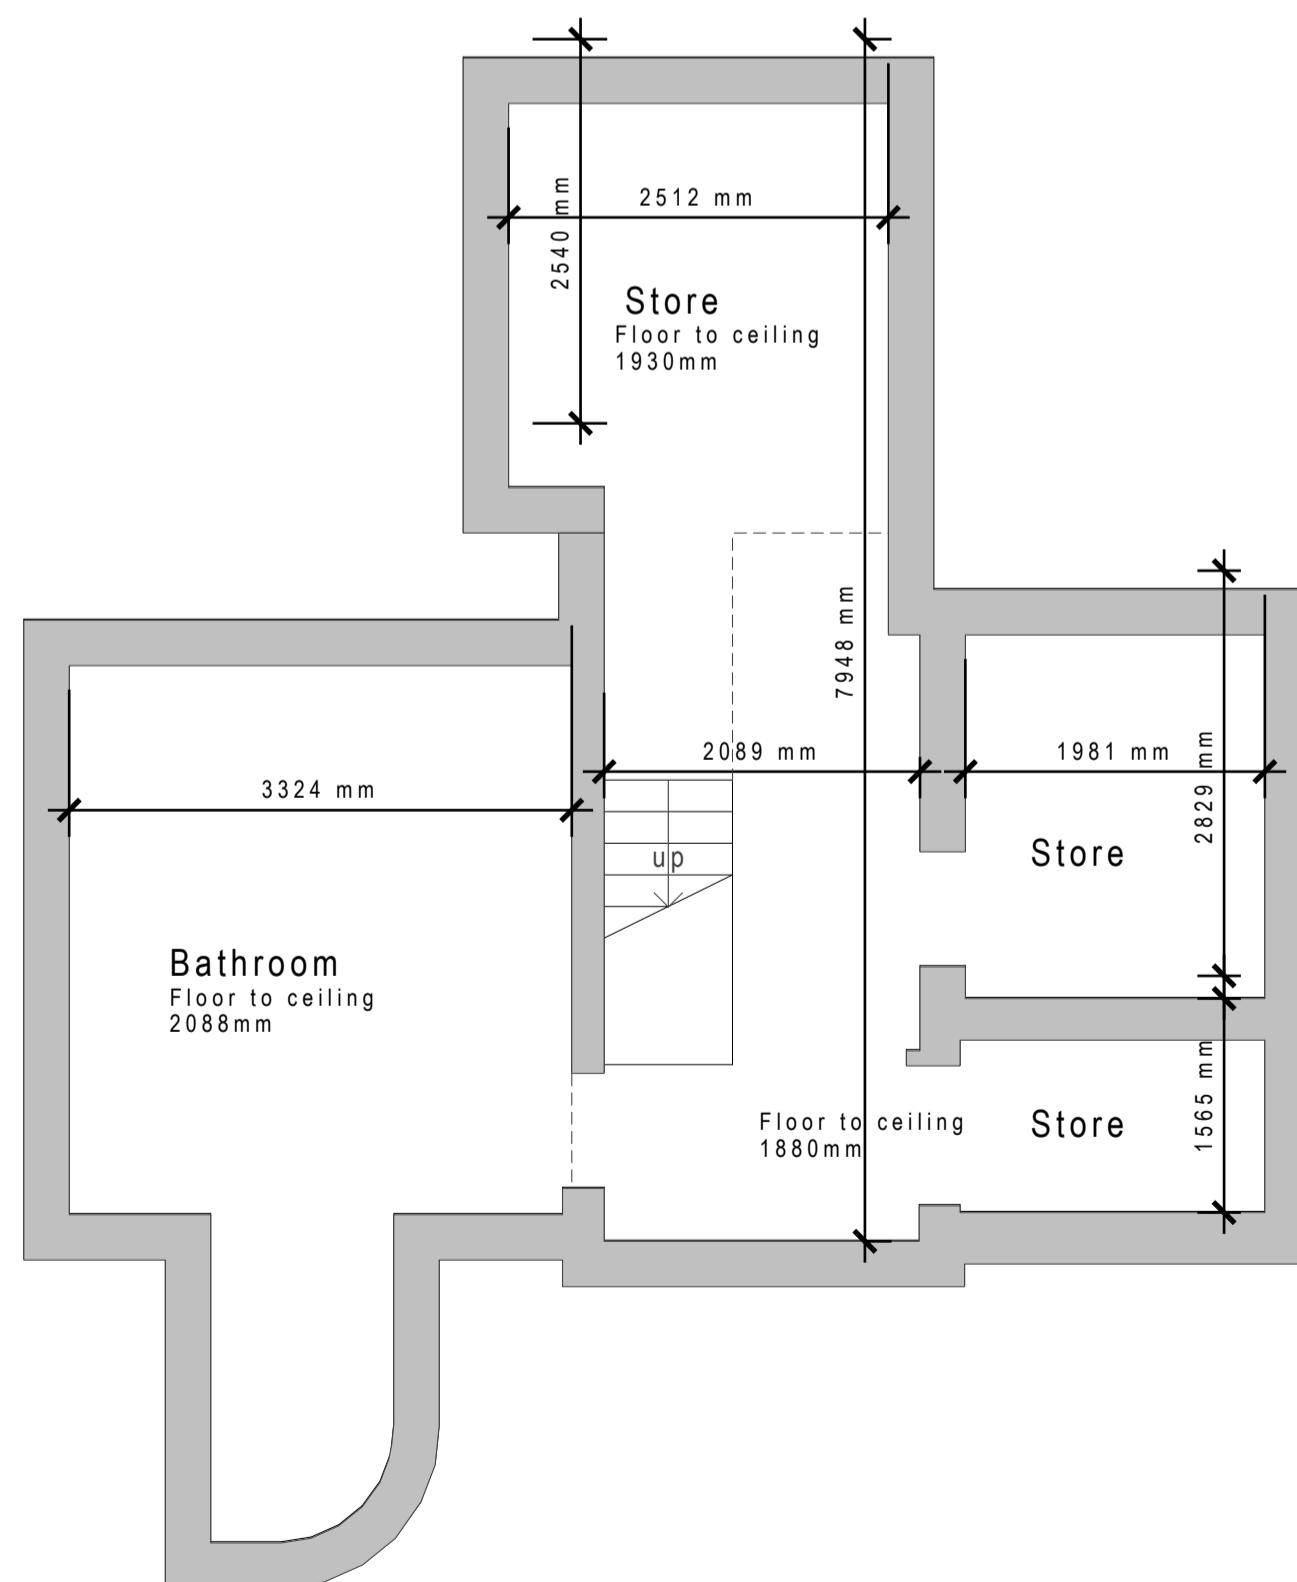


3 Front Elevation  
Scale: 1:100 @ A1




6 Rear Elevation  
Scale: 1:100 @ A1

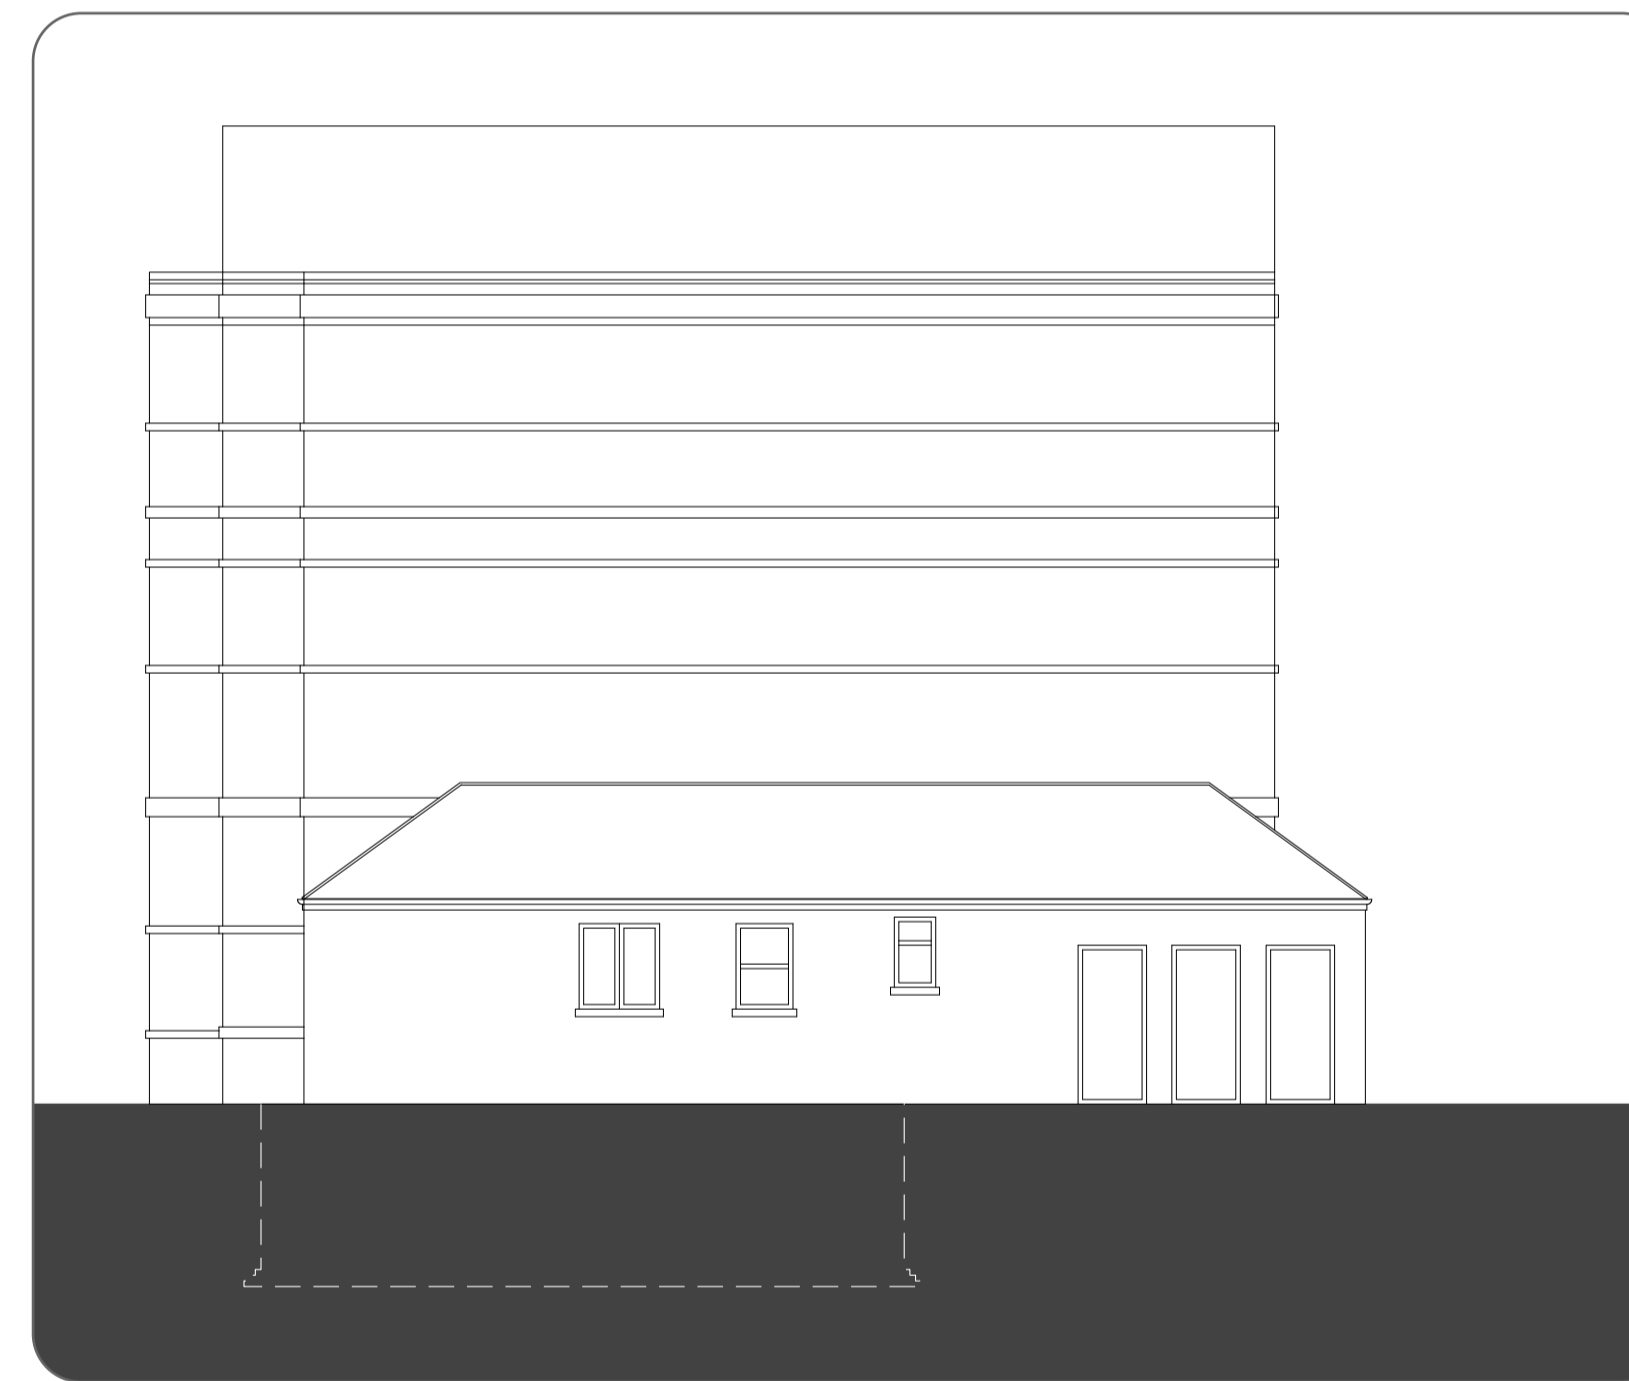

4 Side Elevation  
Scale: 1:100 @ A1

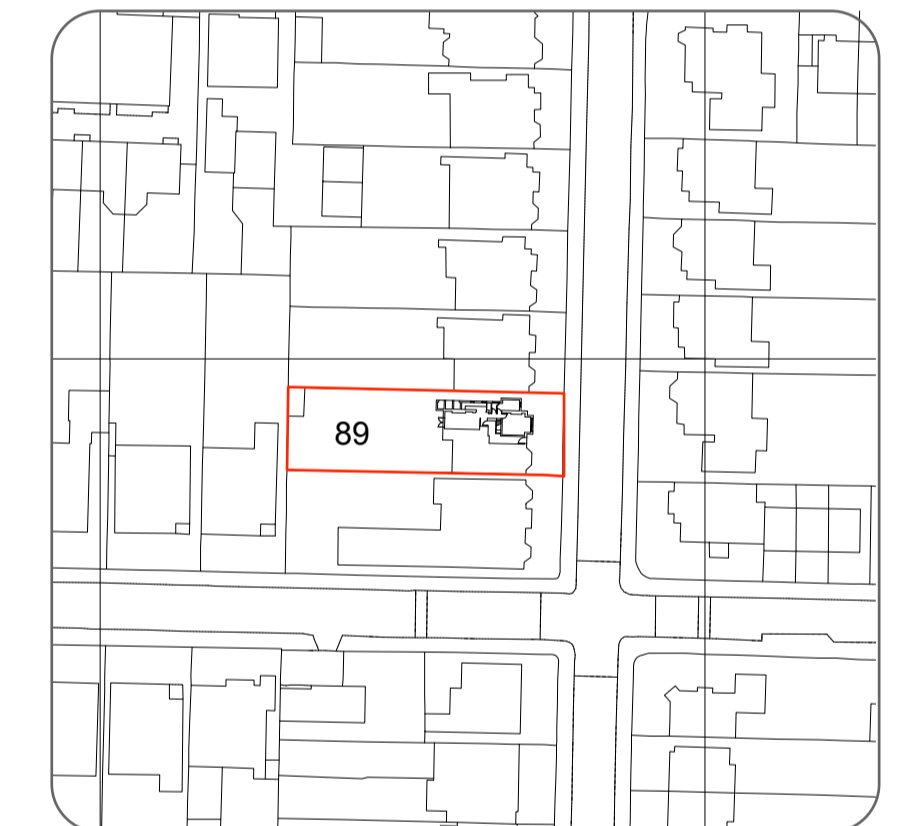

7 Location plan  
Scale: 1:1250 @ A1

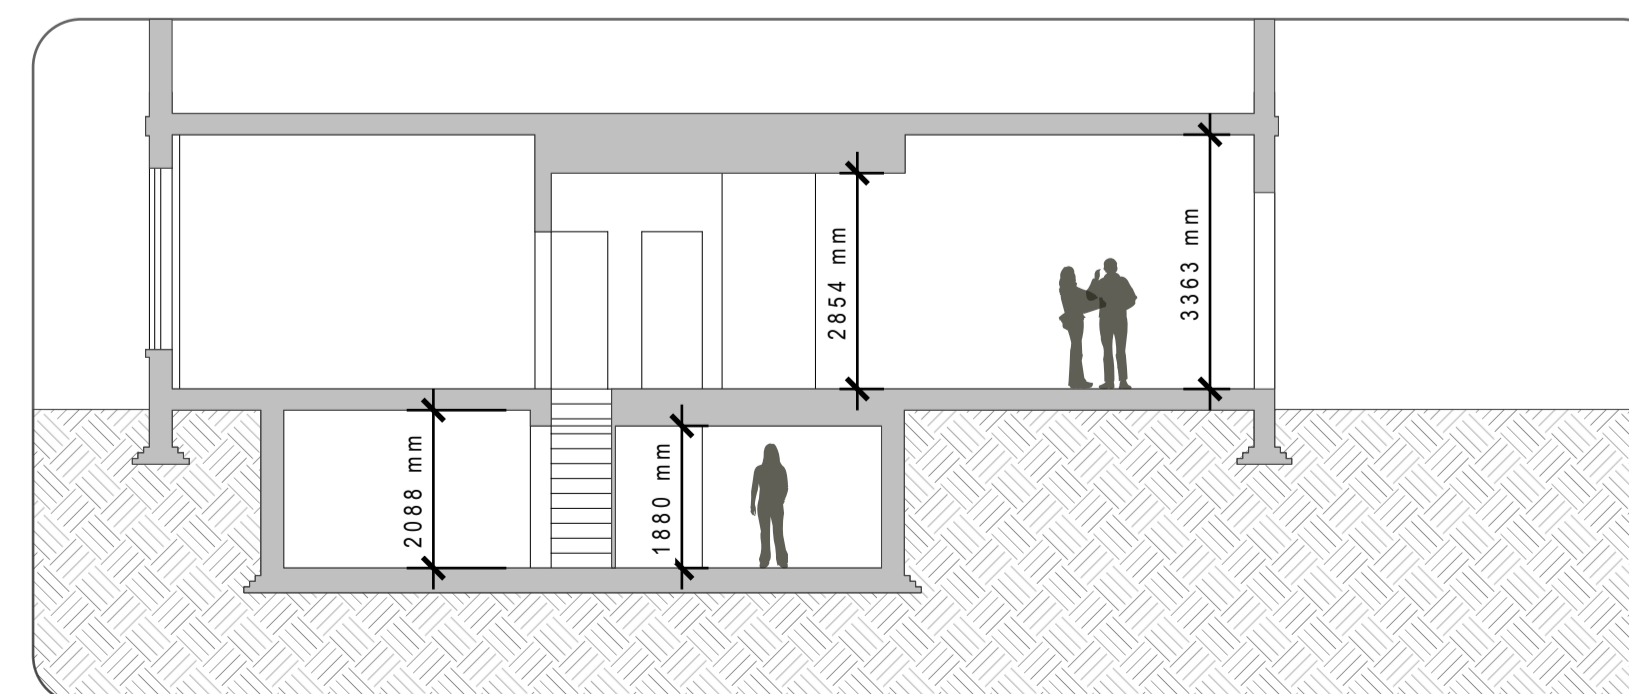

5 Section A-A  
Scale: 1:100 @ A1



**Domus**  
ARCHITECTS + PROJECT MANAGERS  
domusapm.co.uk  
2 Avondale Avenue, London, N12 8EJ  
+44 7775 942159

CLIENT: Mr & Mrs Dweck  
89 Priority Road  
London  
NW6 3NL

PROJECT: Enlargement of existing basement

TITLE: Existing plans, section and elevations.

SCALE: 1/50 @ A1  
1/100 @ A3

DATE: Feb '14 DRAWN: PAC

JOB NO: 1401145 DRAWING NO: 001 REV: A

STATUS: Planning Application