
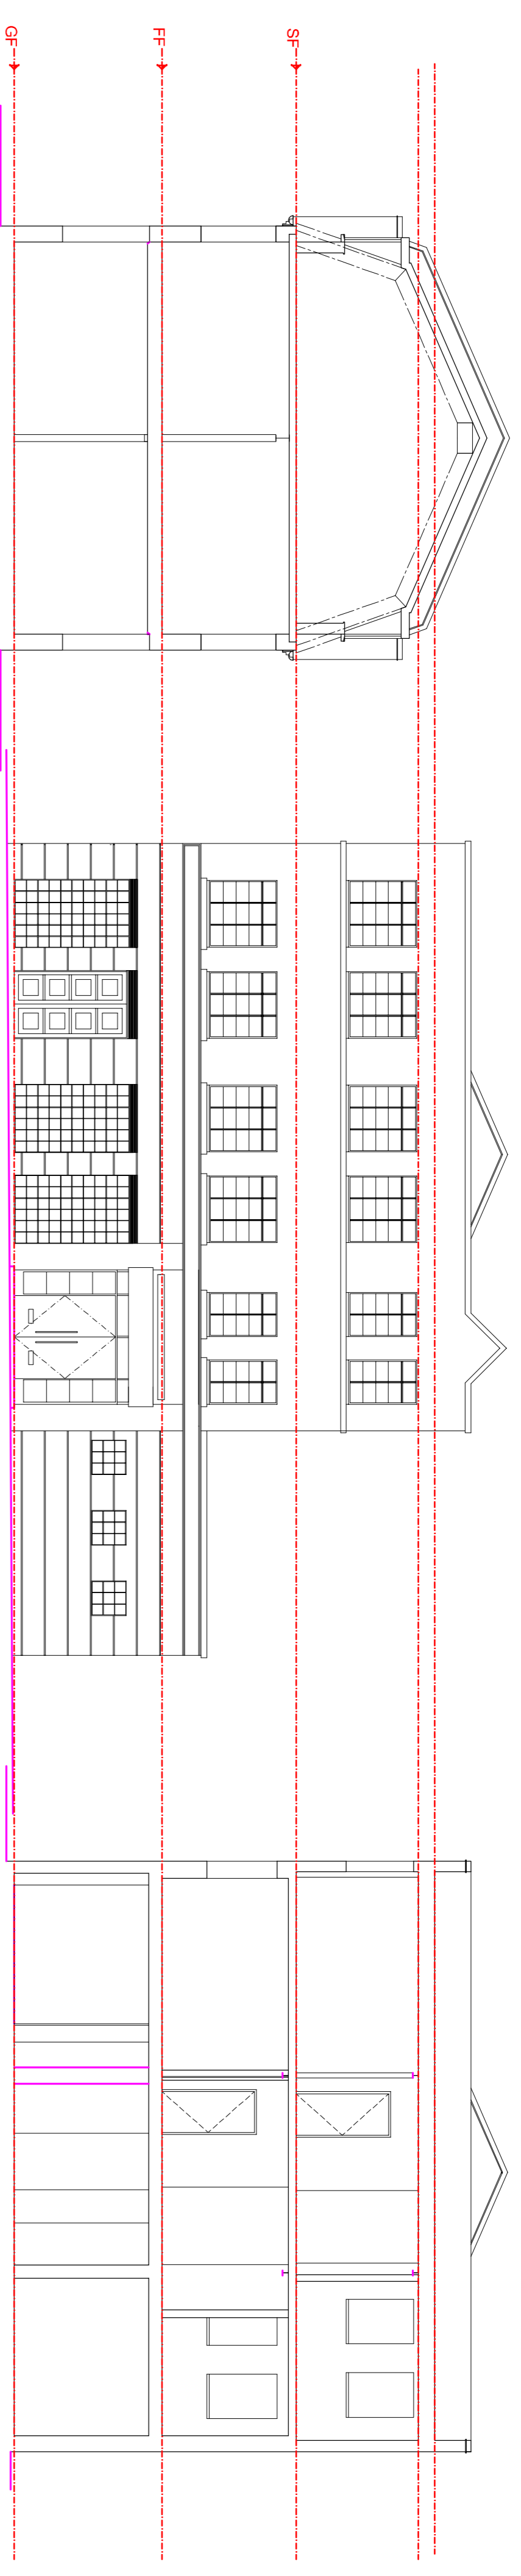
 



NORTH

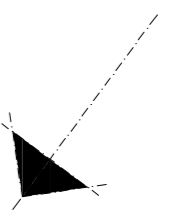


SECTION BB

FRONT ELEVATION

SECTION CC

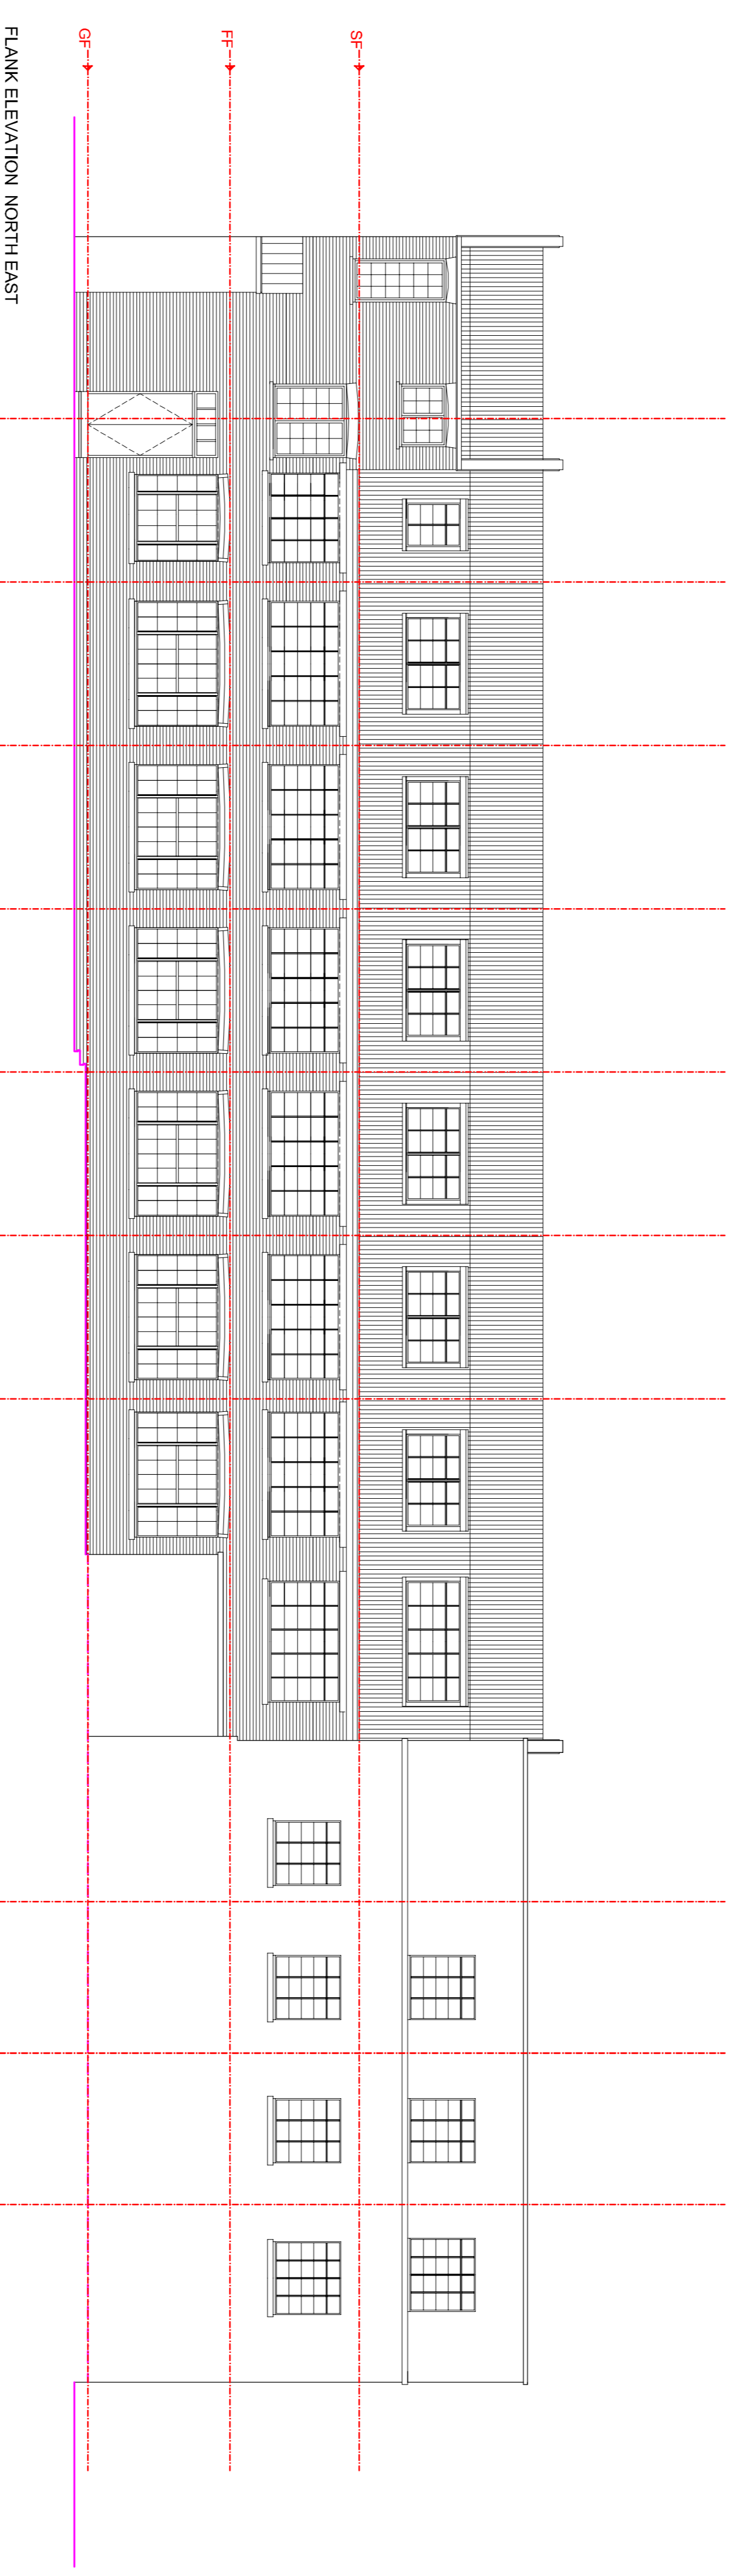

FLANK ELEVATION NORTH EAST

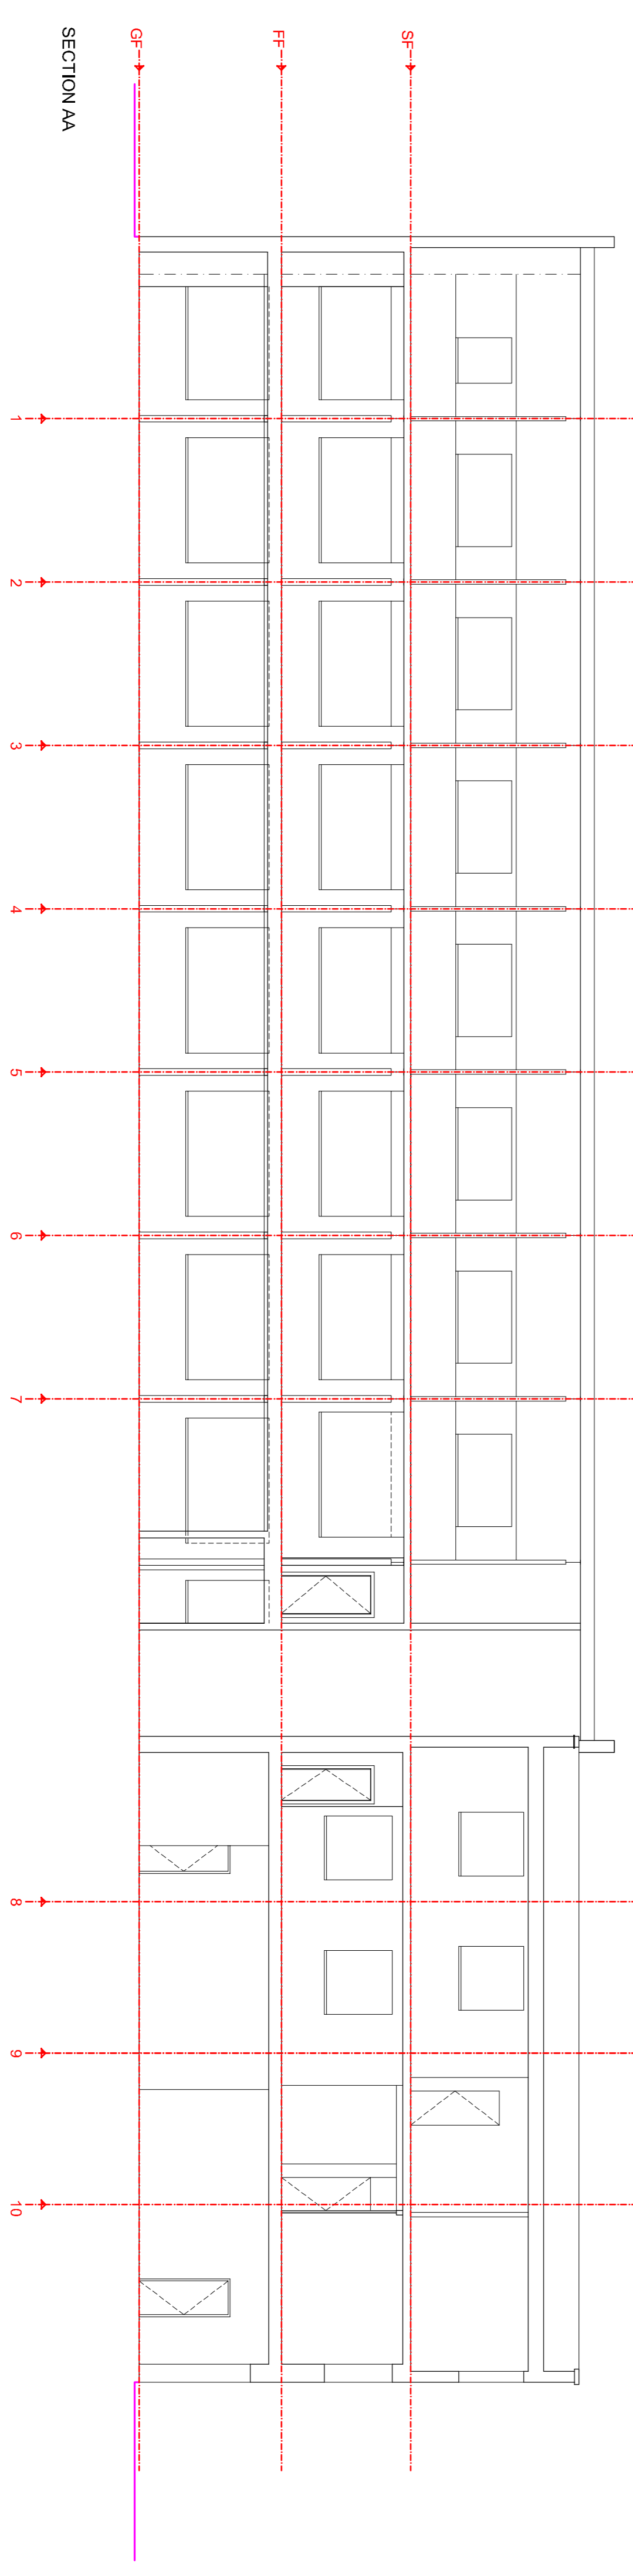

SECTION AA

|                  |  |
|------------------|--|
| client :         | ASANDK                                 |
| drawing title :  | EXISTING ELEVATIONS & SECTIONS         |
| property :       | 5-6 UNDERHILL STREET<br>LONDON NW1 7HS |
| drawn by :       | MJA                                    |
| date :           | 10.02.2014                             |
| scale :          | A1 @ 1:100 A3 @ 1:200                  |
| drawing number : | 14.8396.04                             |
| drawn by :       | MJA                                    |

**AVIS APPLETON & ASSOCIATES**  
11 Barmouth Road  
Wandsworth  
London SW18 2DT  
t: 0208 877 9170  
e: post@avisappleton.com