

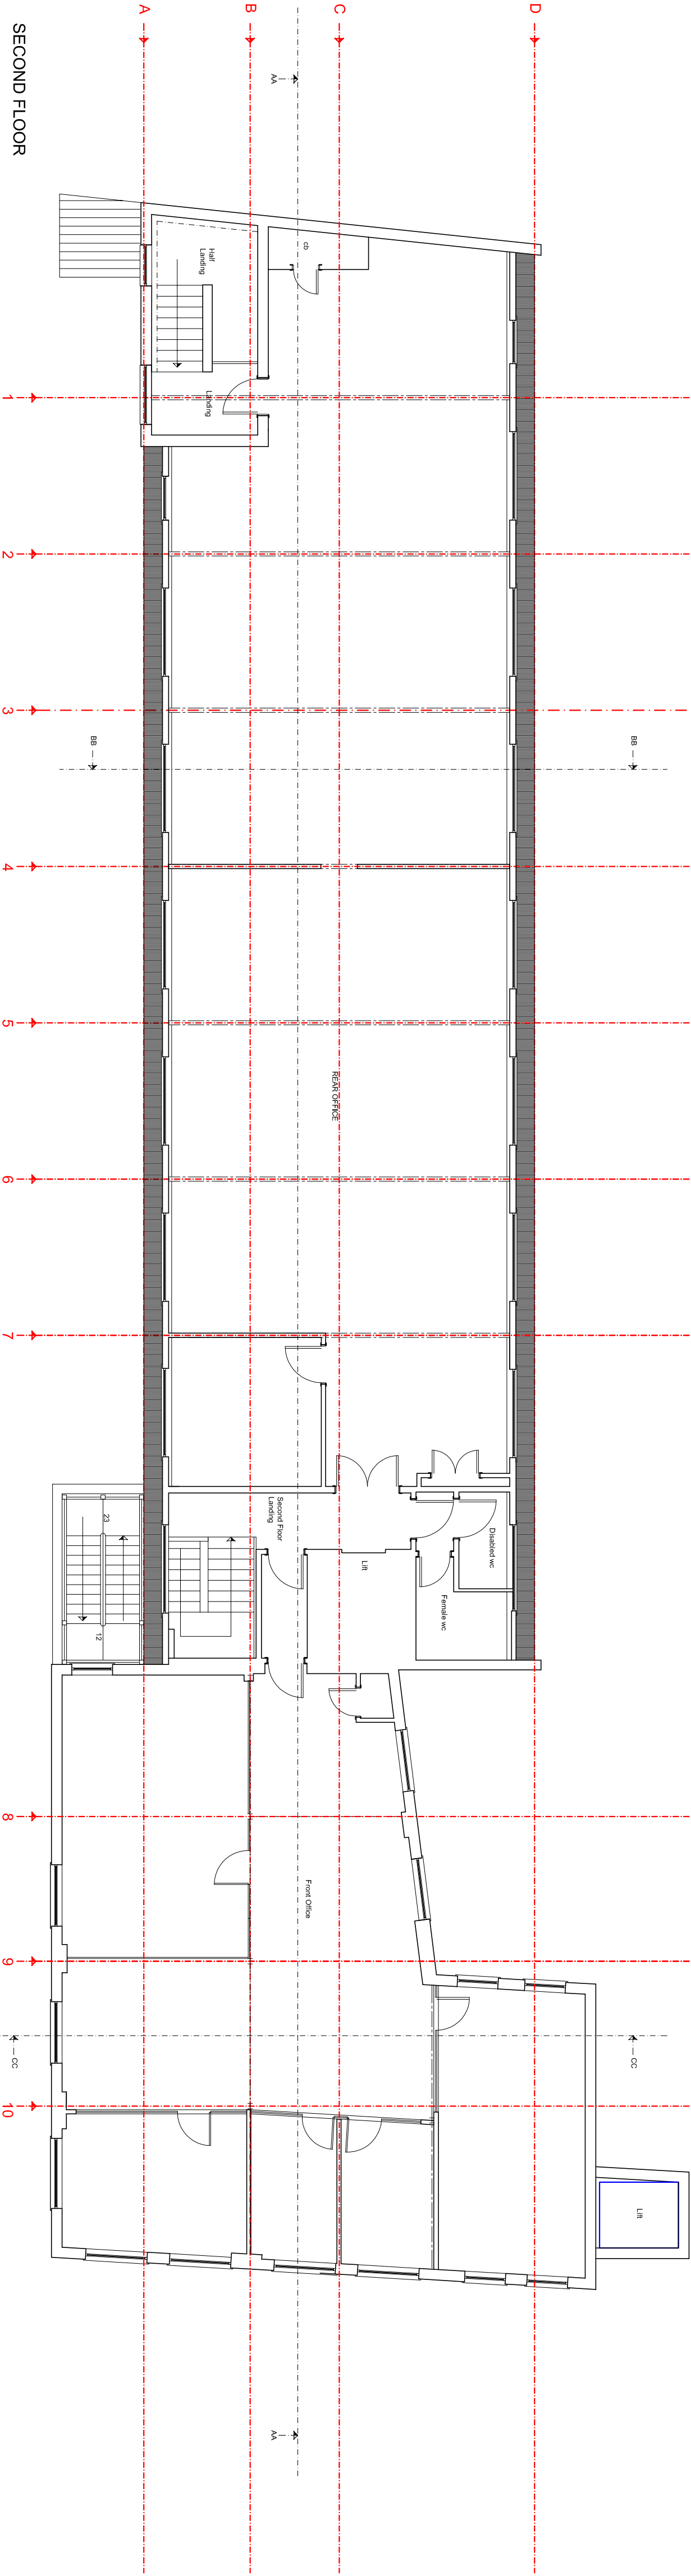
 



Figured dimensions only to be taken from this drawing.
Any errors or omissions to be reported to the architect.

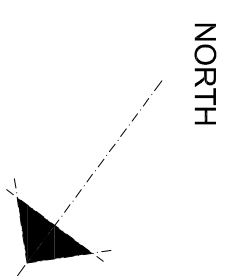

SECOND FLOOR

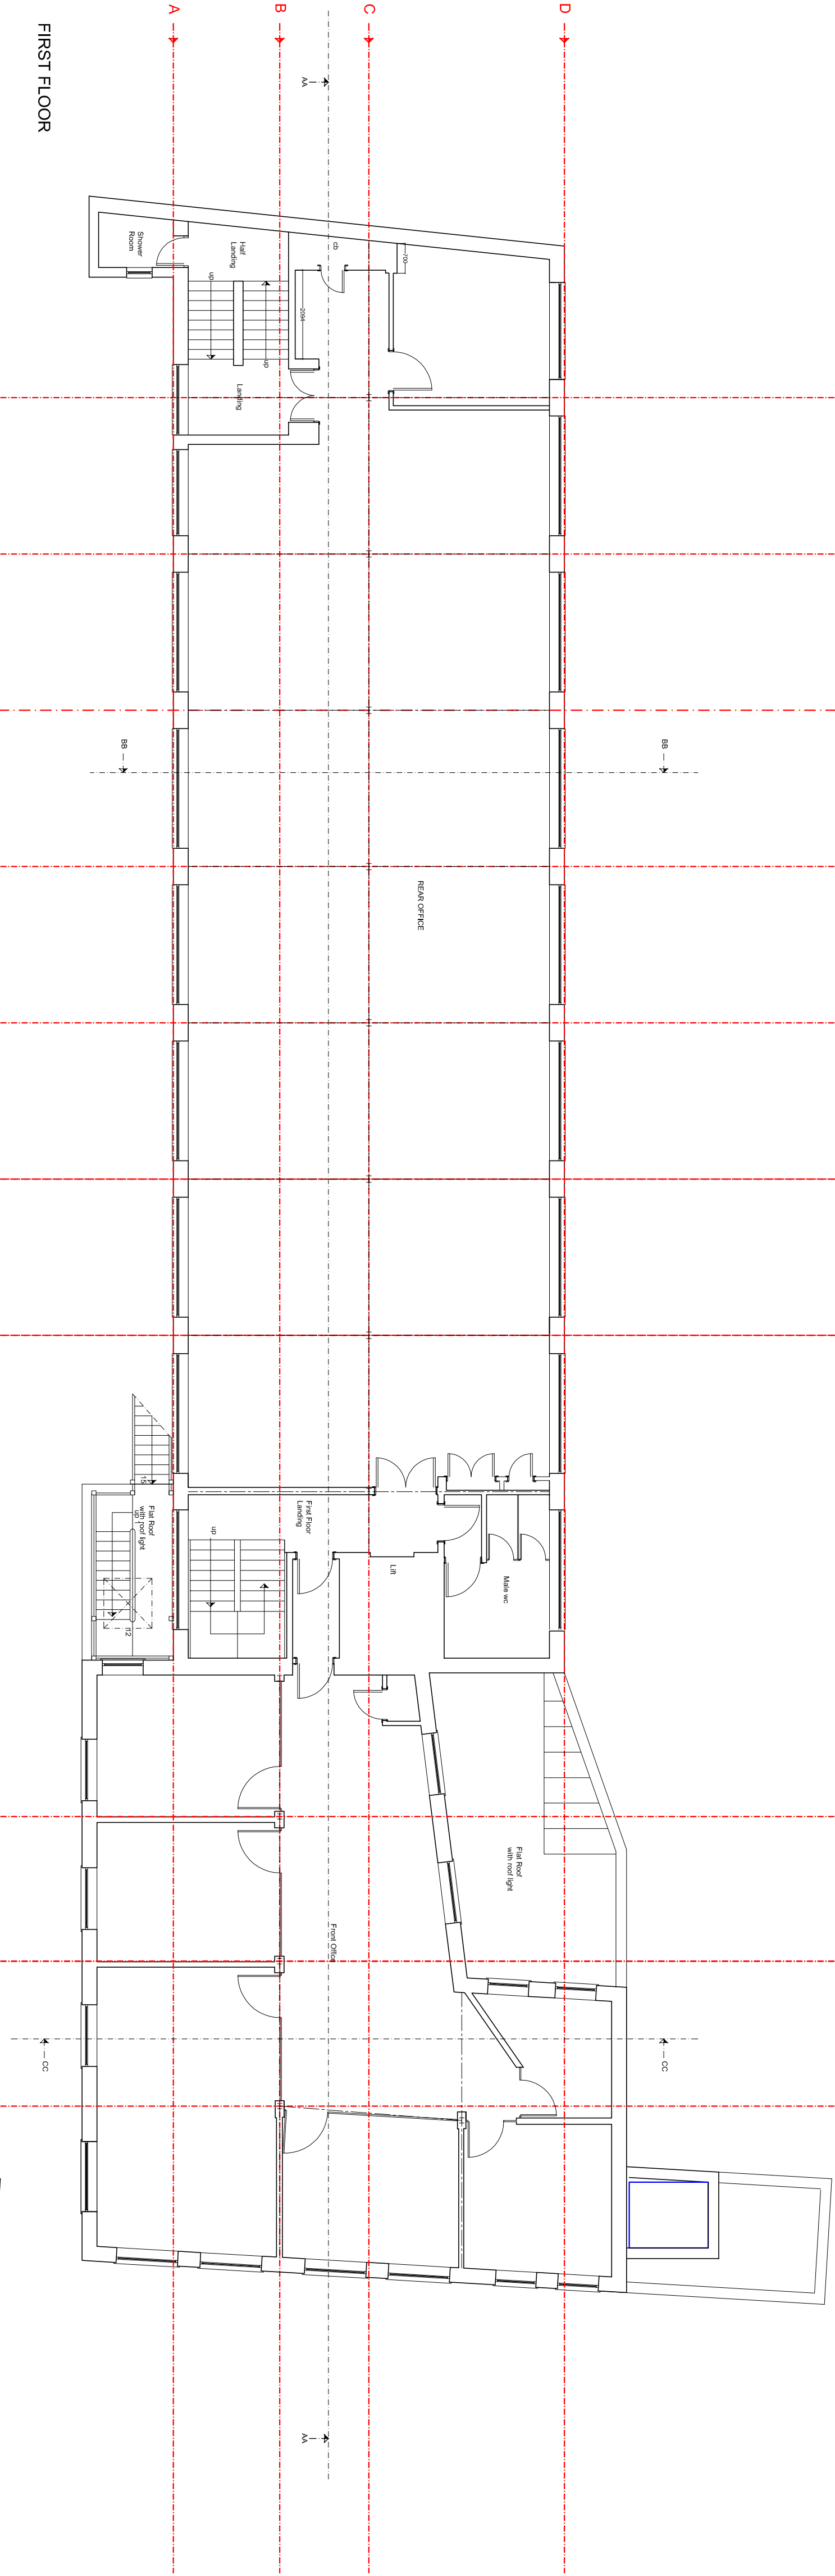

FIRST FLOOR

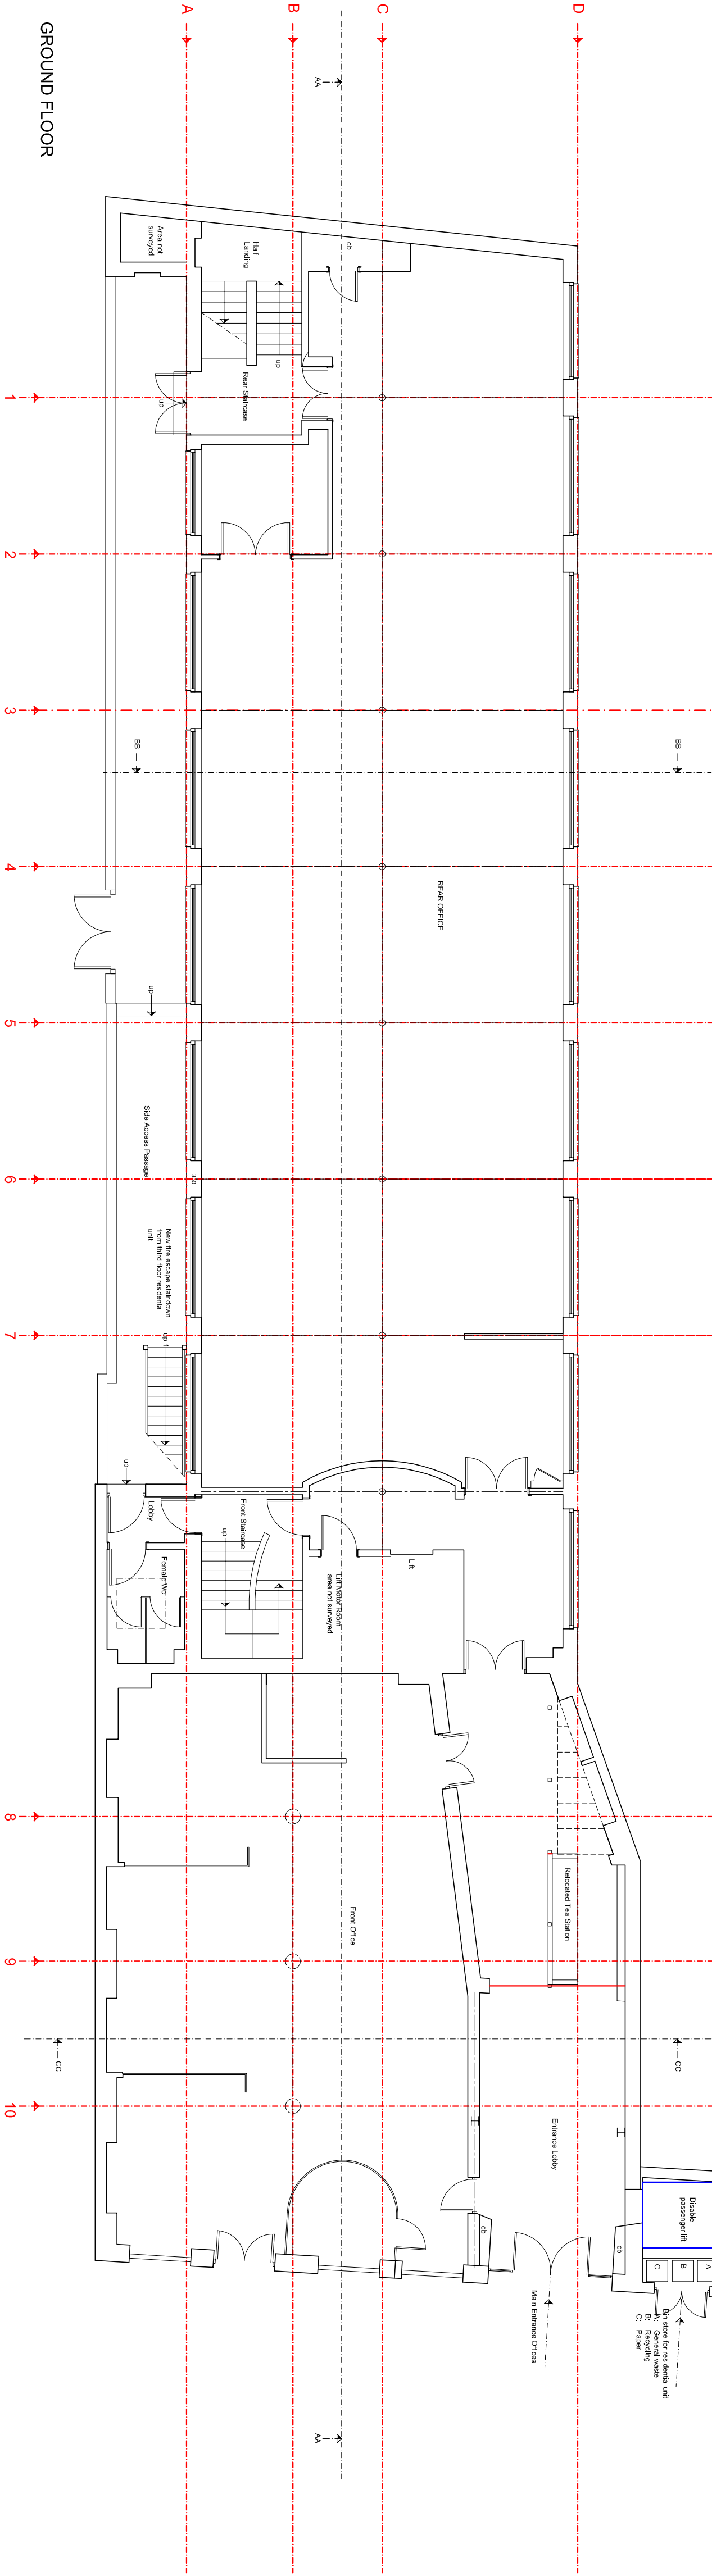

GROUND FLOOR

client:

ASANDK

drawing title :

PROPOSED FLOOR PLANS GROUND TO SECOND FLOOR

property :

5-6 UNDERHILL STREET
LONDON NW1 7HS

AVIS APPLETON & ASSOCIATES
11 Barmouth Road
Wandsworth
London SW18 2DT
t: 0208 877 9170
e: post@avisappleton.com

scale	:	A1 @ 1.100 or A3 @ 1.200
date	:	14.10.2014
drawing number	:	14.8396.05
drawn by	:	MJA