

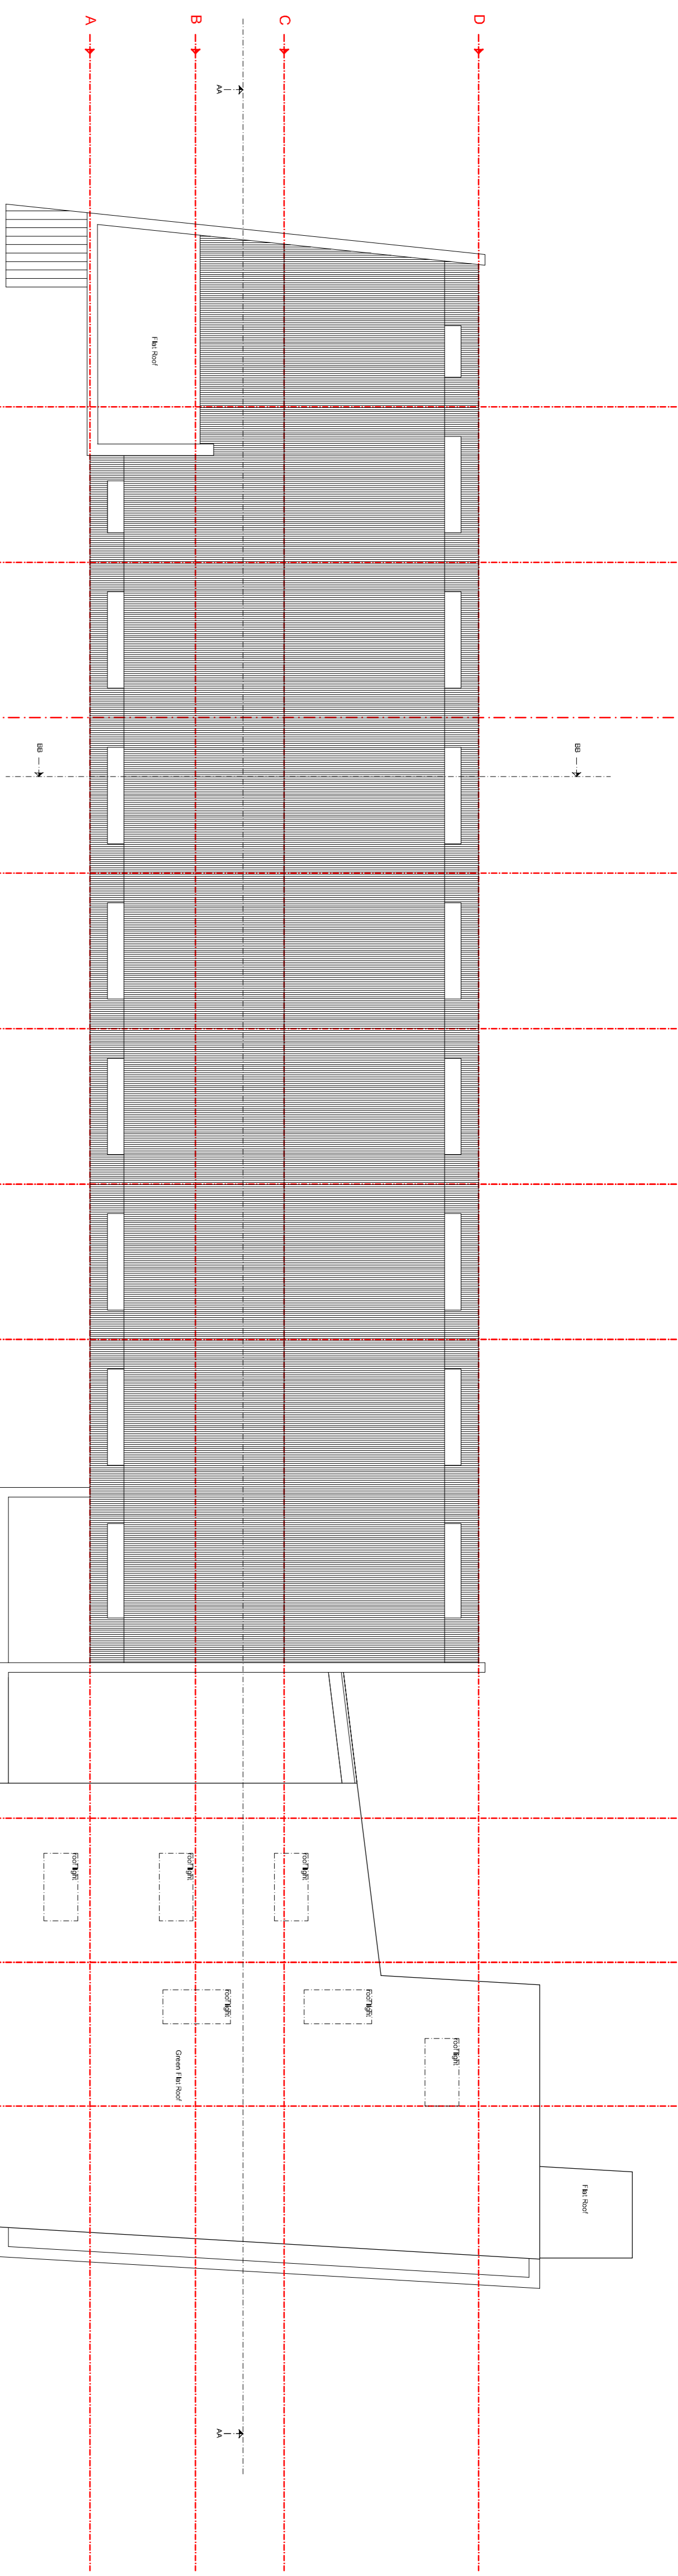


Figured dimensions only to be taken from this drawing.  
Any errors or omissions to be reported to the architect.


NORTH

 

ROOF PLAN

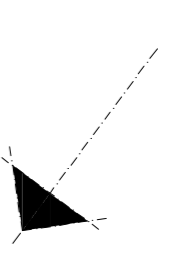

THIRD FLOOR / ROOF PLAN

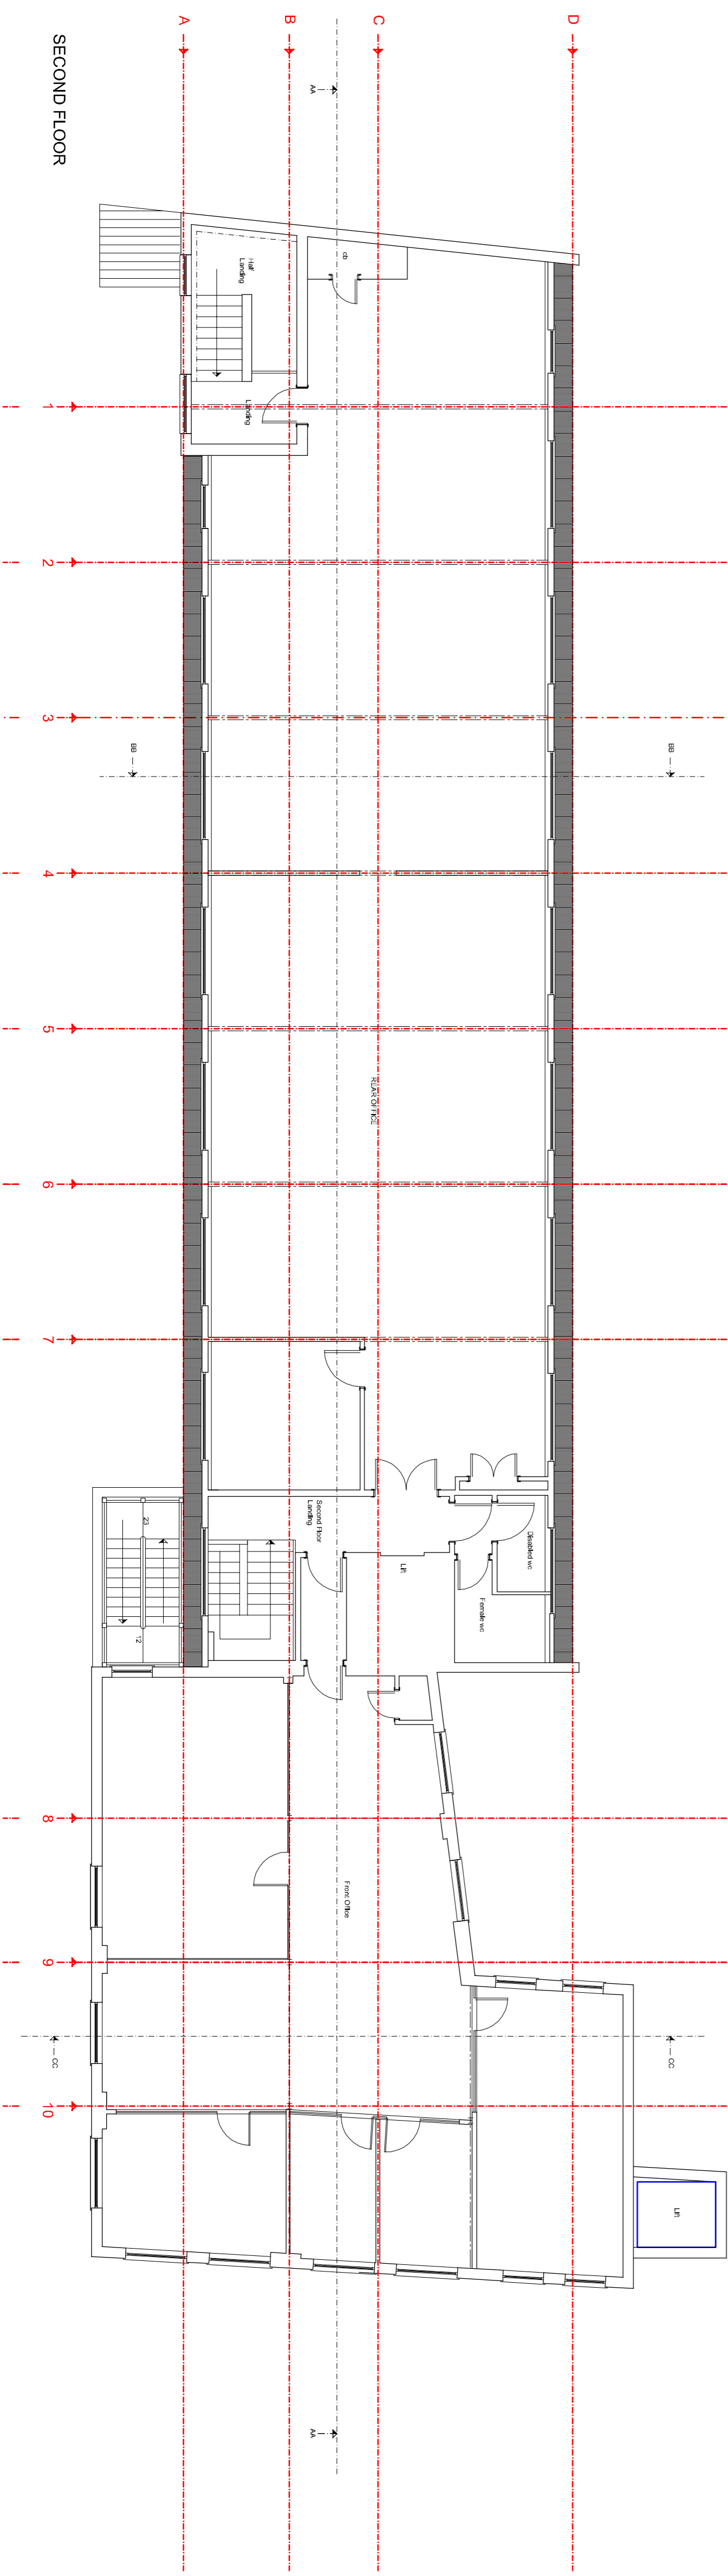

SECOND FLOOR

client :	ASANDK
drawing title :	PROPOSED FLOOR PLANS SECOND TO ROOF
property :	5-6 UNDERHILL STREET LONDON NW1 7HS
	AVIS APPLETON & ASSOCIATES 11 Barmouth Road Wandsworth London SW18 2DT t: 0208 877 9170 e: post@avisappleton.com
scale :	A1 @ 1,100 or A3 @ 1,200
date :	14.10.2014
drawing number :	14.8396.06
drawn by :	MJA