

LIST OF PROPOSED DRAWINGS

A101:	Proposed Ground Floor Plan
A102:	Proposed First Floor Plan
A103:	Proposed Second Floor Plan
A104:	Proposed Third Floor Plan
A105:	Proposed Fourth Floor Plan
A106:	Proposed Roof Plan
A201:	Proposed Front and Haverstock Hill Elevations
A202:	Proposed Rear and Antrim Road Elevation
A203:	Proposed Rear Elevation and Window Detail
A300:	Proposed Sections

ANTRIM ROAD

59 to 64




ANTRIM ROAD

59 to 64

HAVERSTOCK HILL

ENGLANDS LANE

55.0m

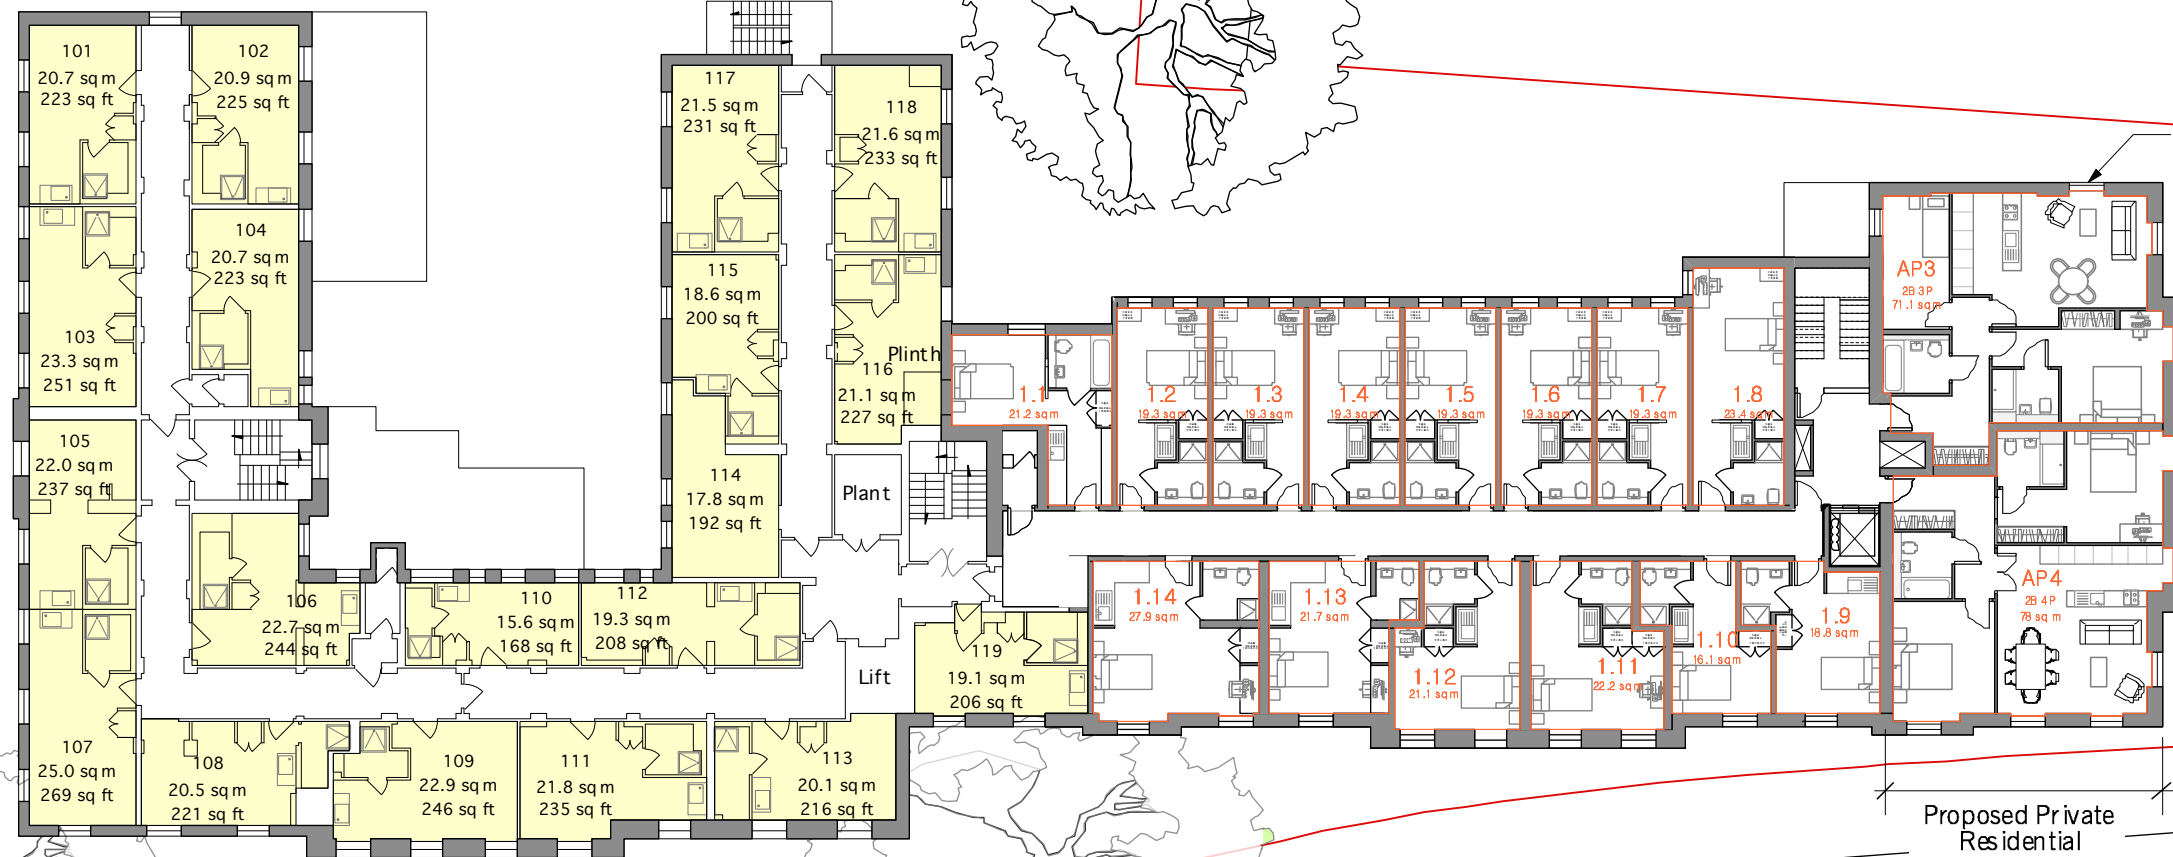


ANTRIM ROAD

59 to 64

HAVERSTOCK HILL

ENGLANDS LANE

55.0m

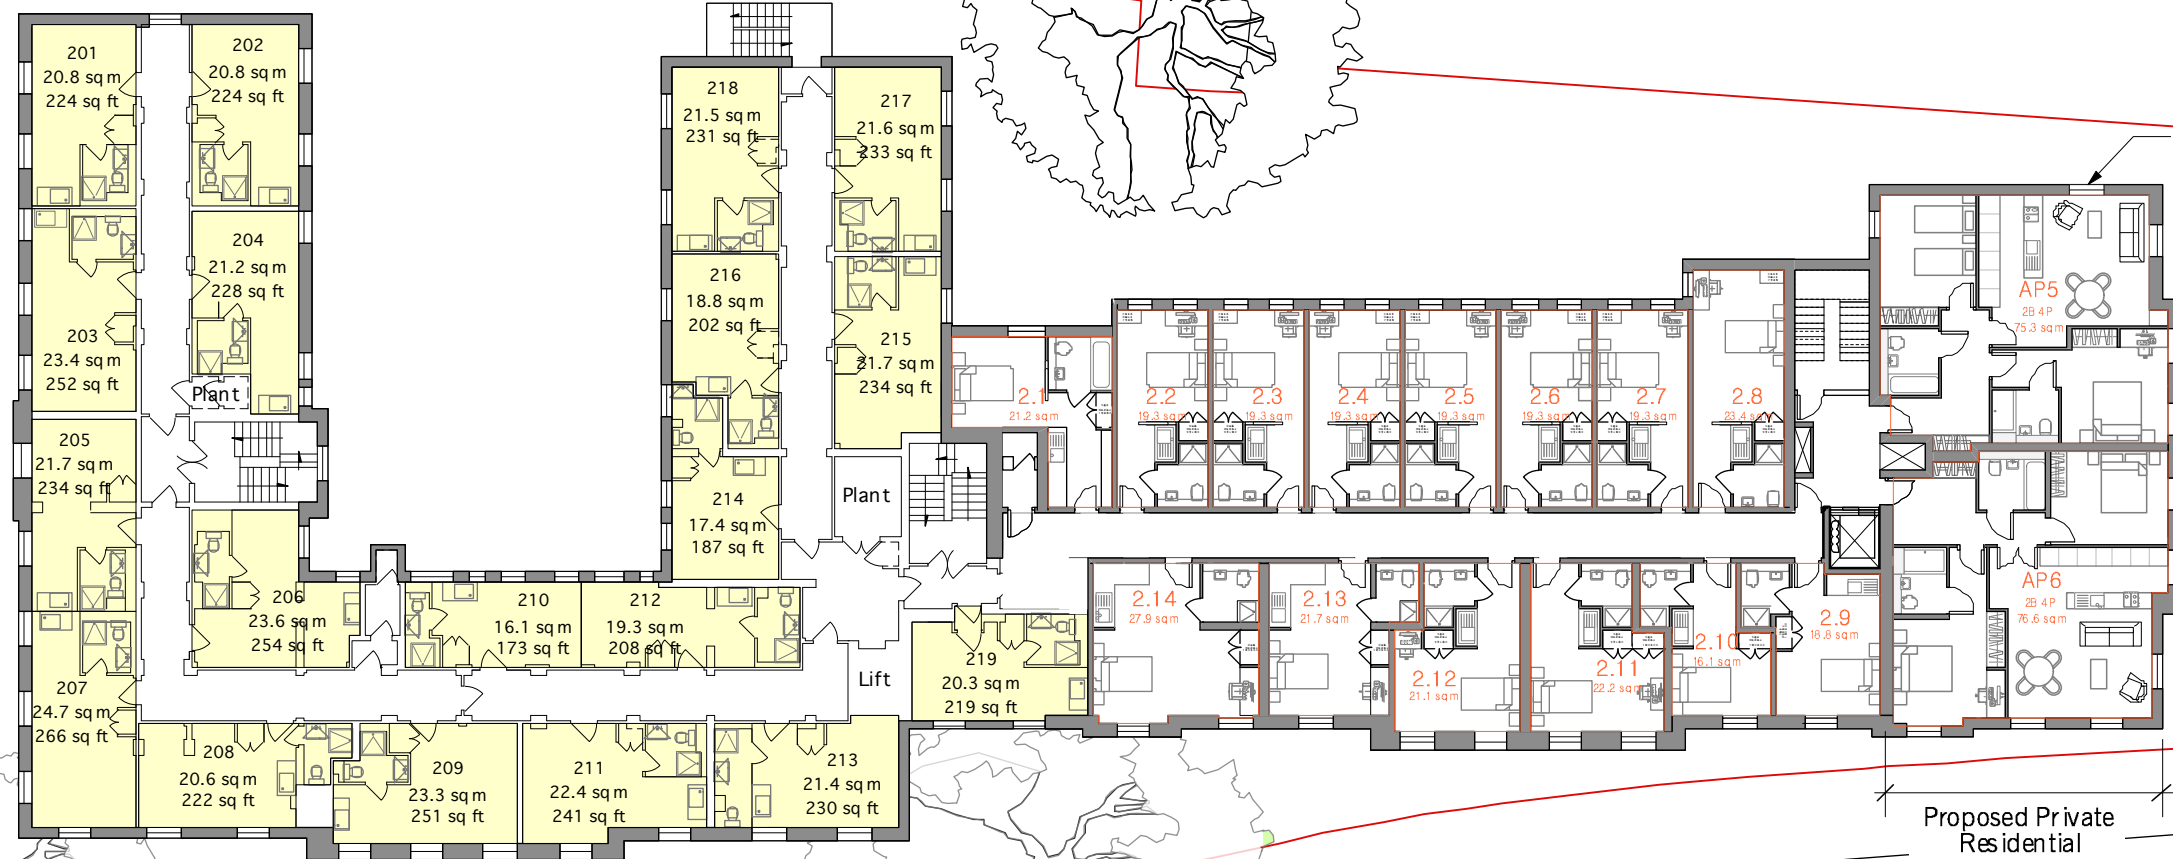


ANTRIM ROAD

59 to 64

HAVERSTOCK HILL

ENGLANDS LANE

55.0m

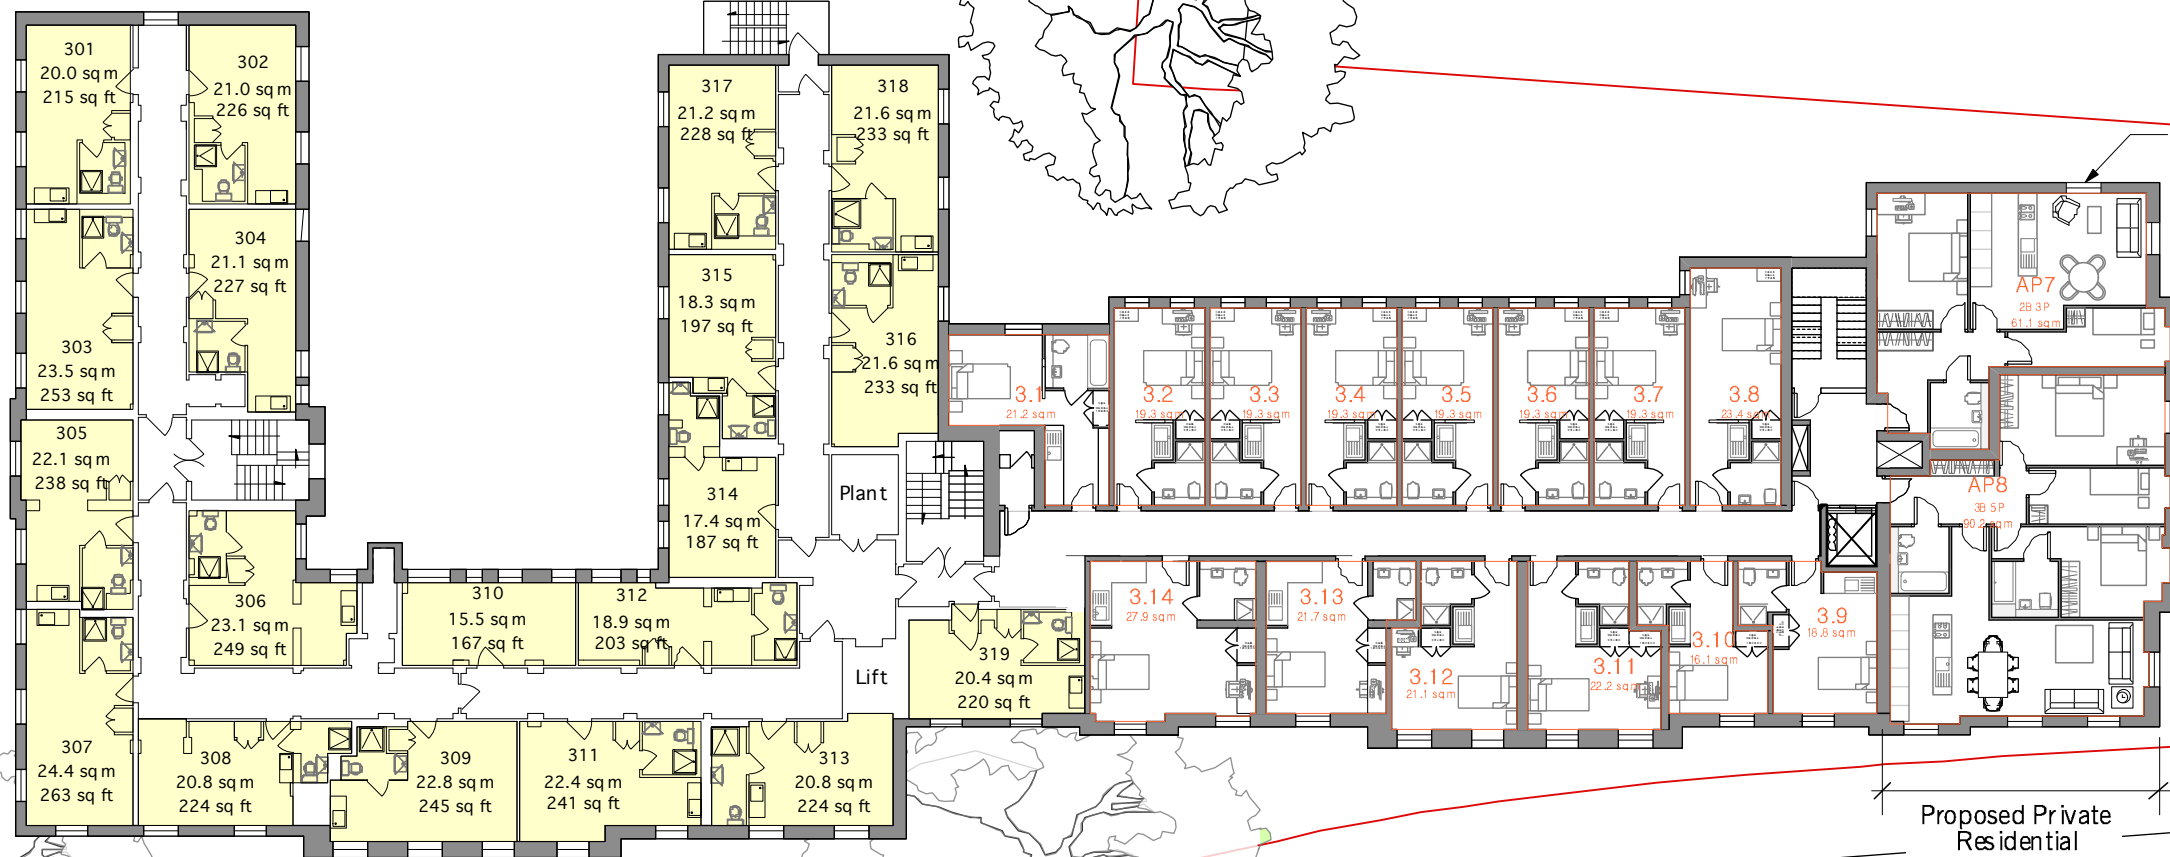


ANTRIM ROAD

HAVERSTOCK HILL

ENGLANDS LANE

55.0m

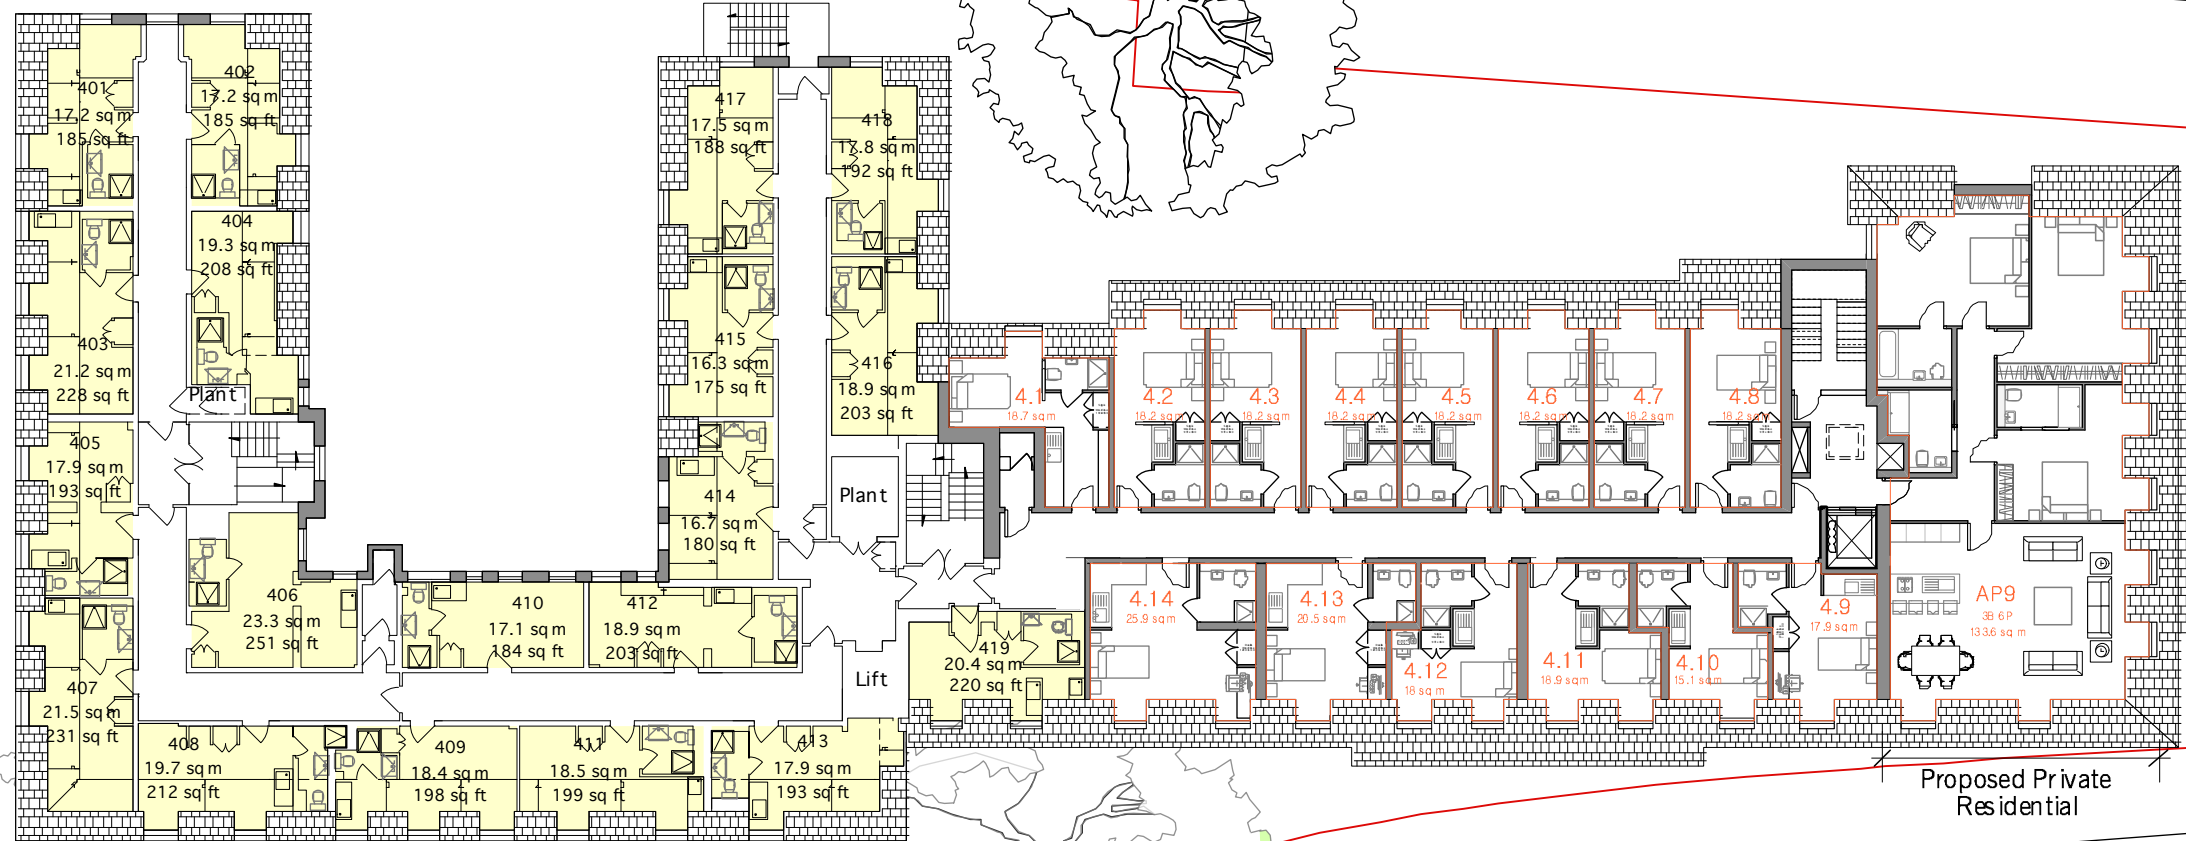

ANTRIM ROAD


59 to 64


HAVERSTOCK HILL

ENGLANDS LANE


55.0m



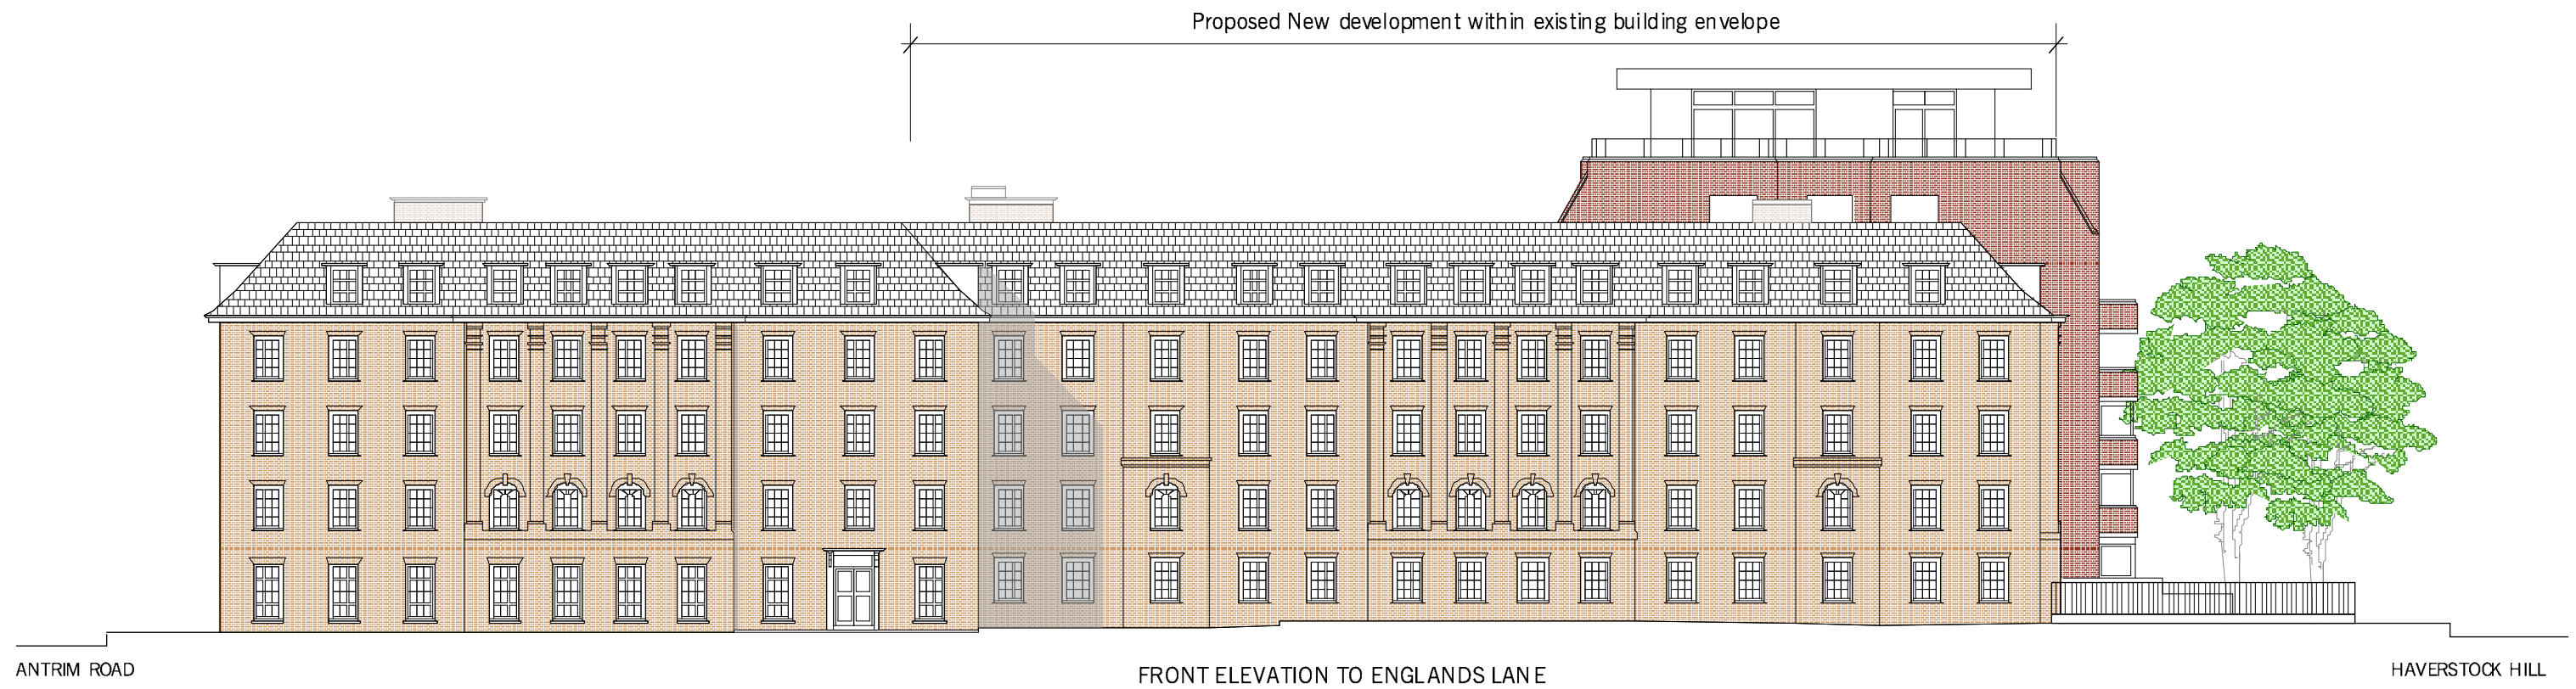


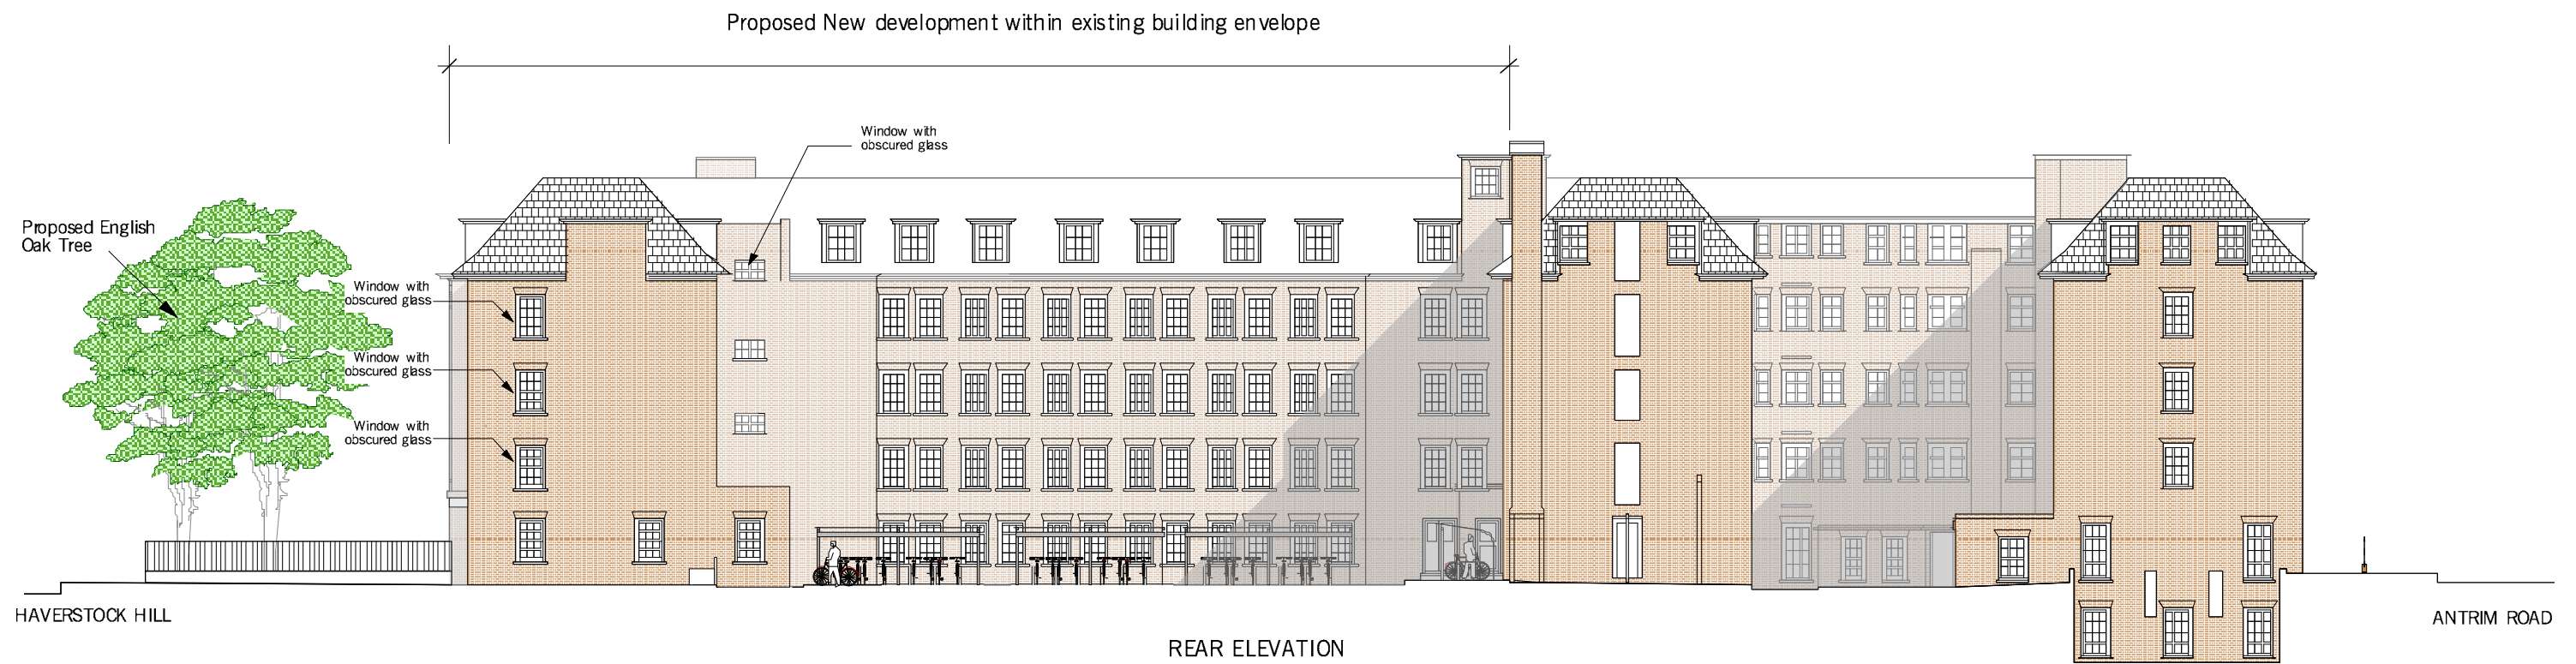


Proposed New development within existing building envelope

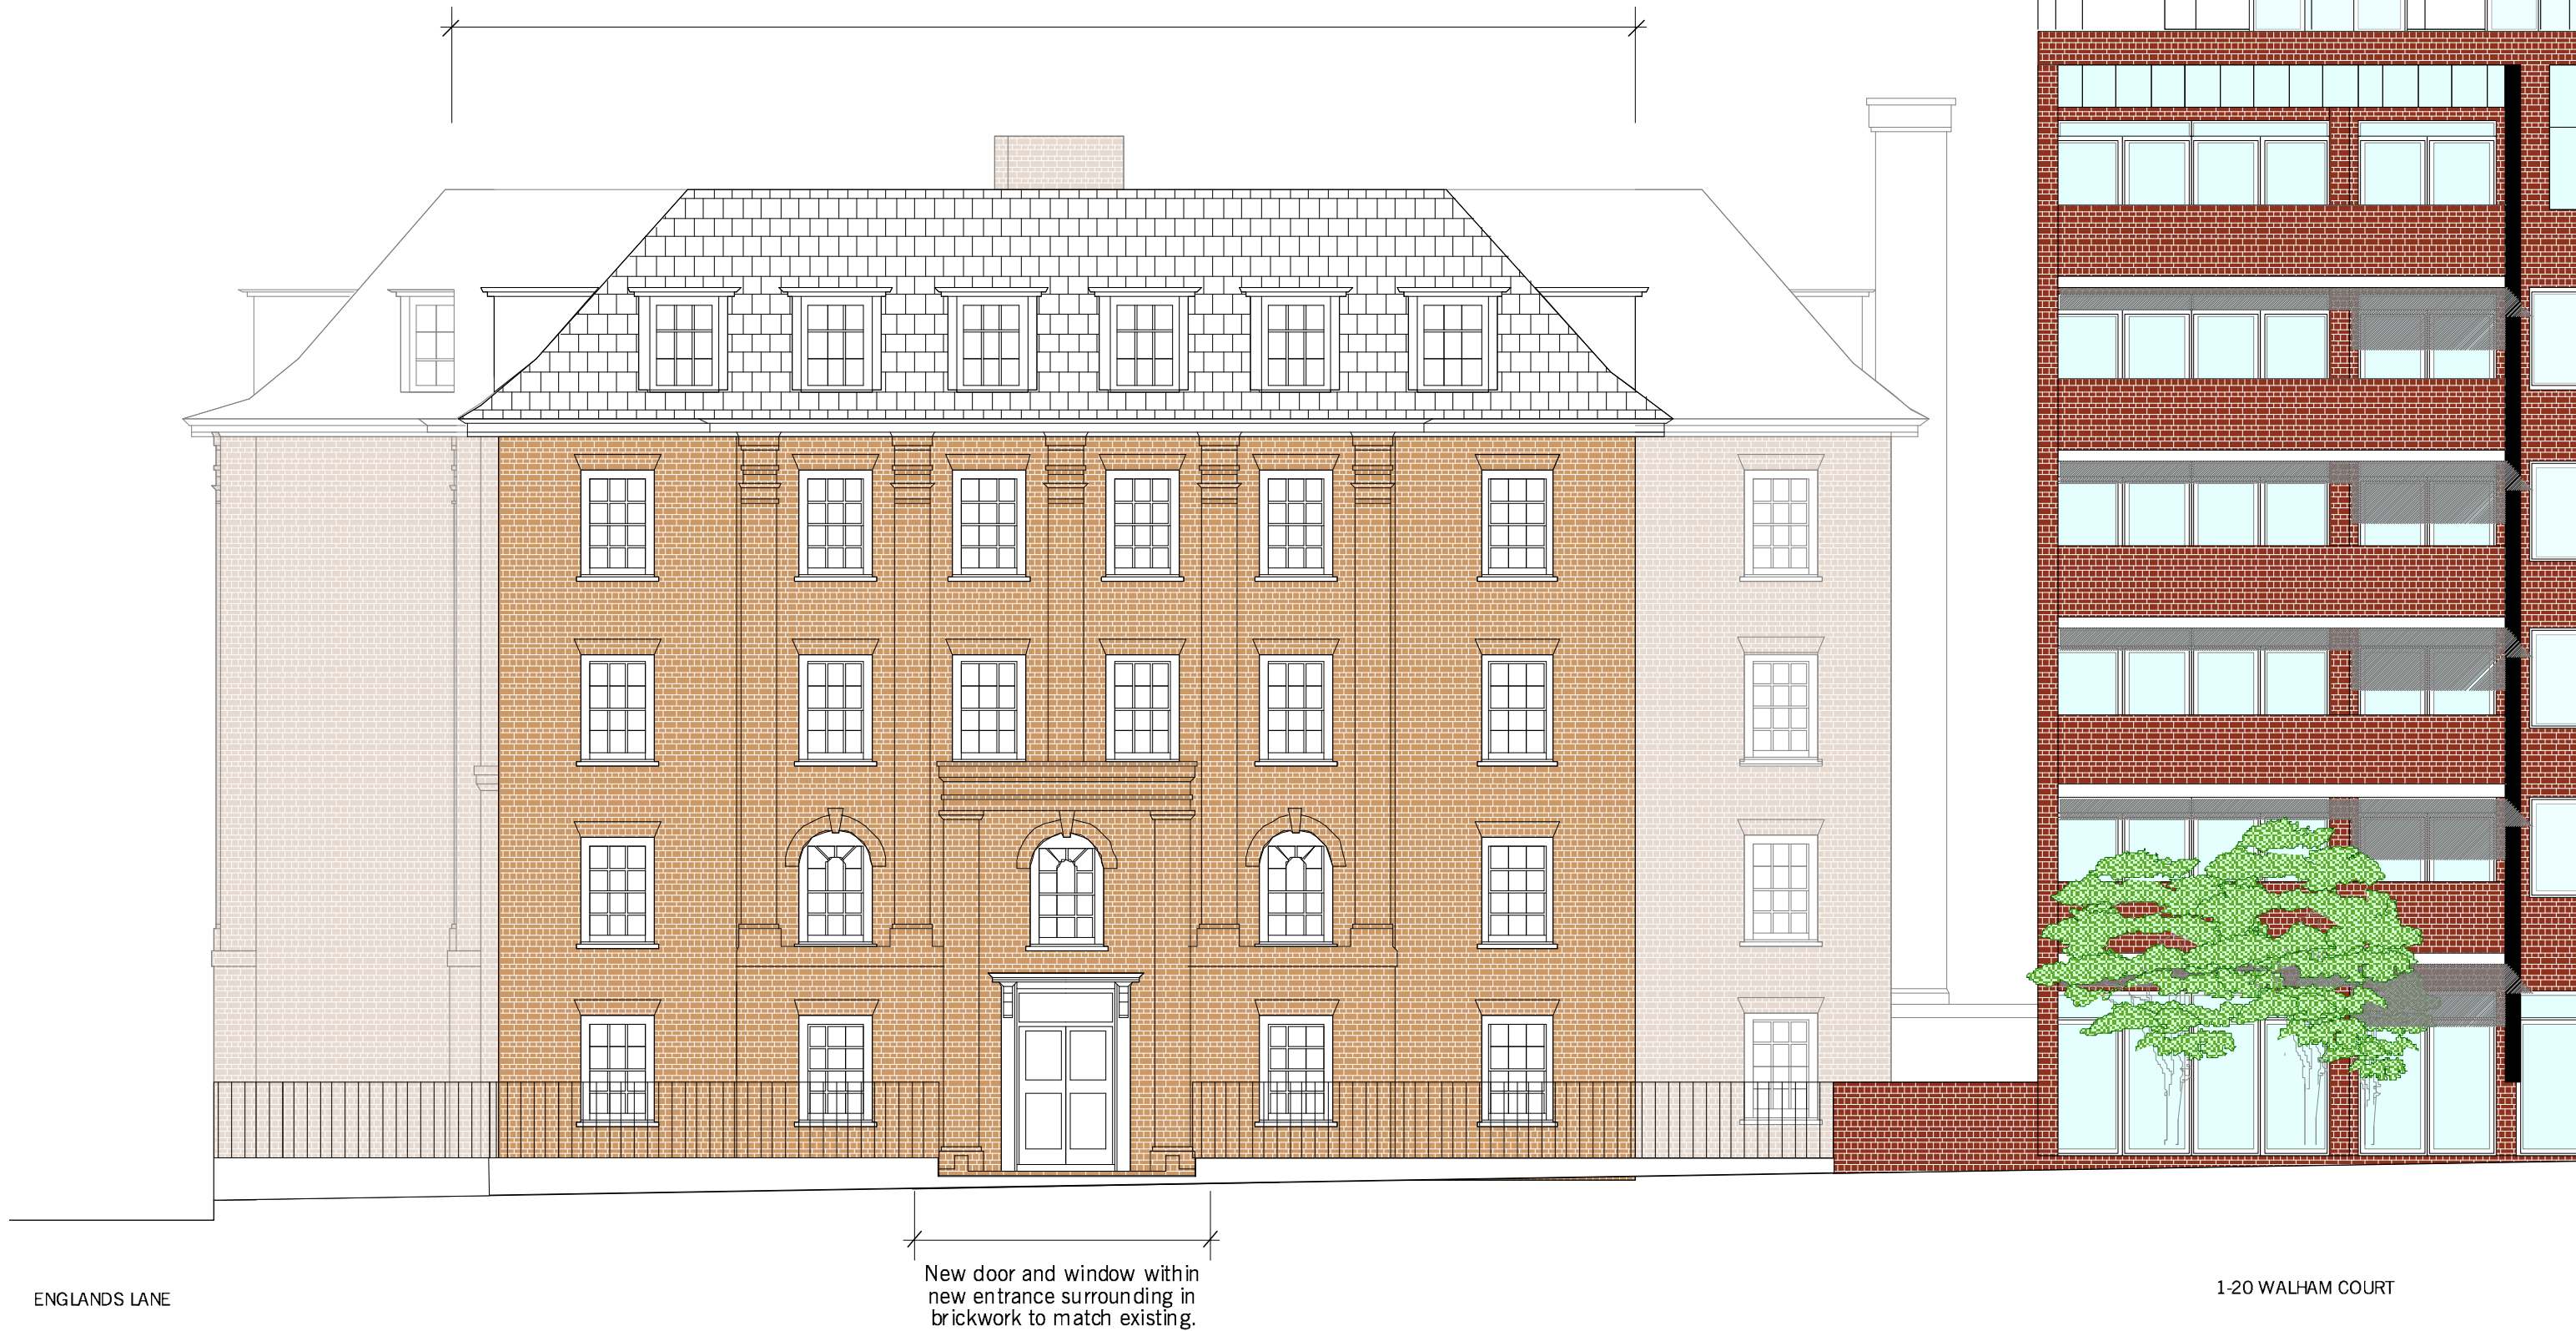

ELEVATION TO HAVERSTOCK HILL

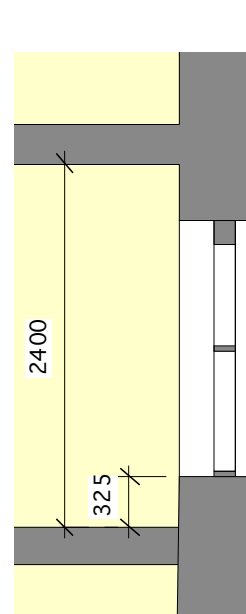

Window Section
Scale 1:50

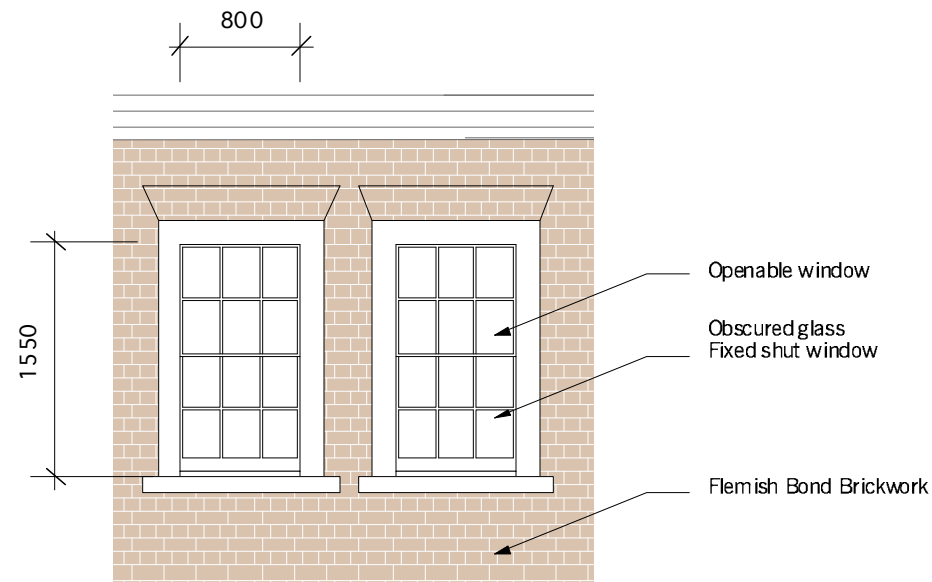

Window dimension
Scale 1:50

Window area

800mm x 1550mm = 1.24 sq m
x2 = 2.48 sq m Say 2.5 sq m

Proposed New development within existing building envelope



Rear Elevation
Scale 1:250

Proposed New development within existing building envelope

Outline of previous scheme



PROPOSED DEVELOPMENT WITHIN EXISTING ENVELOPE
PROPOSED NEW EXTENSION

Outline of previous scheme

