
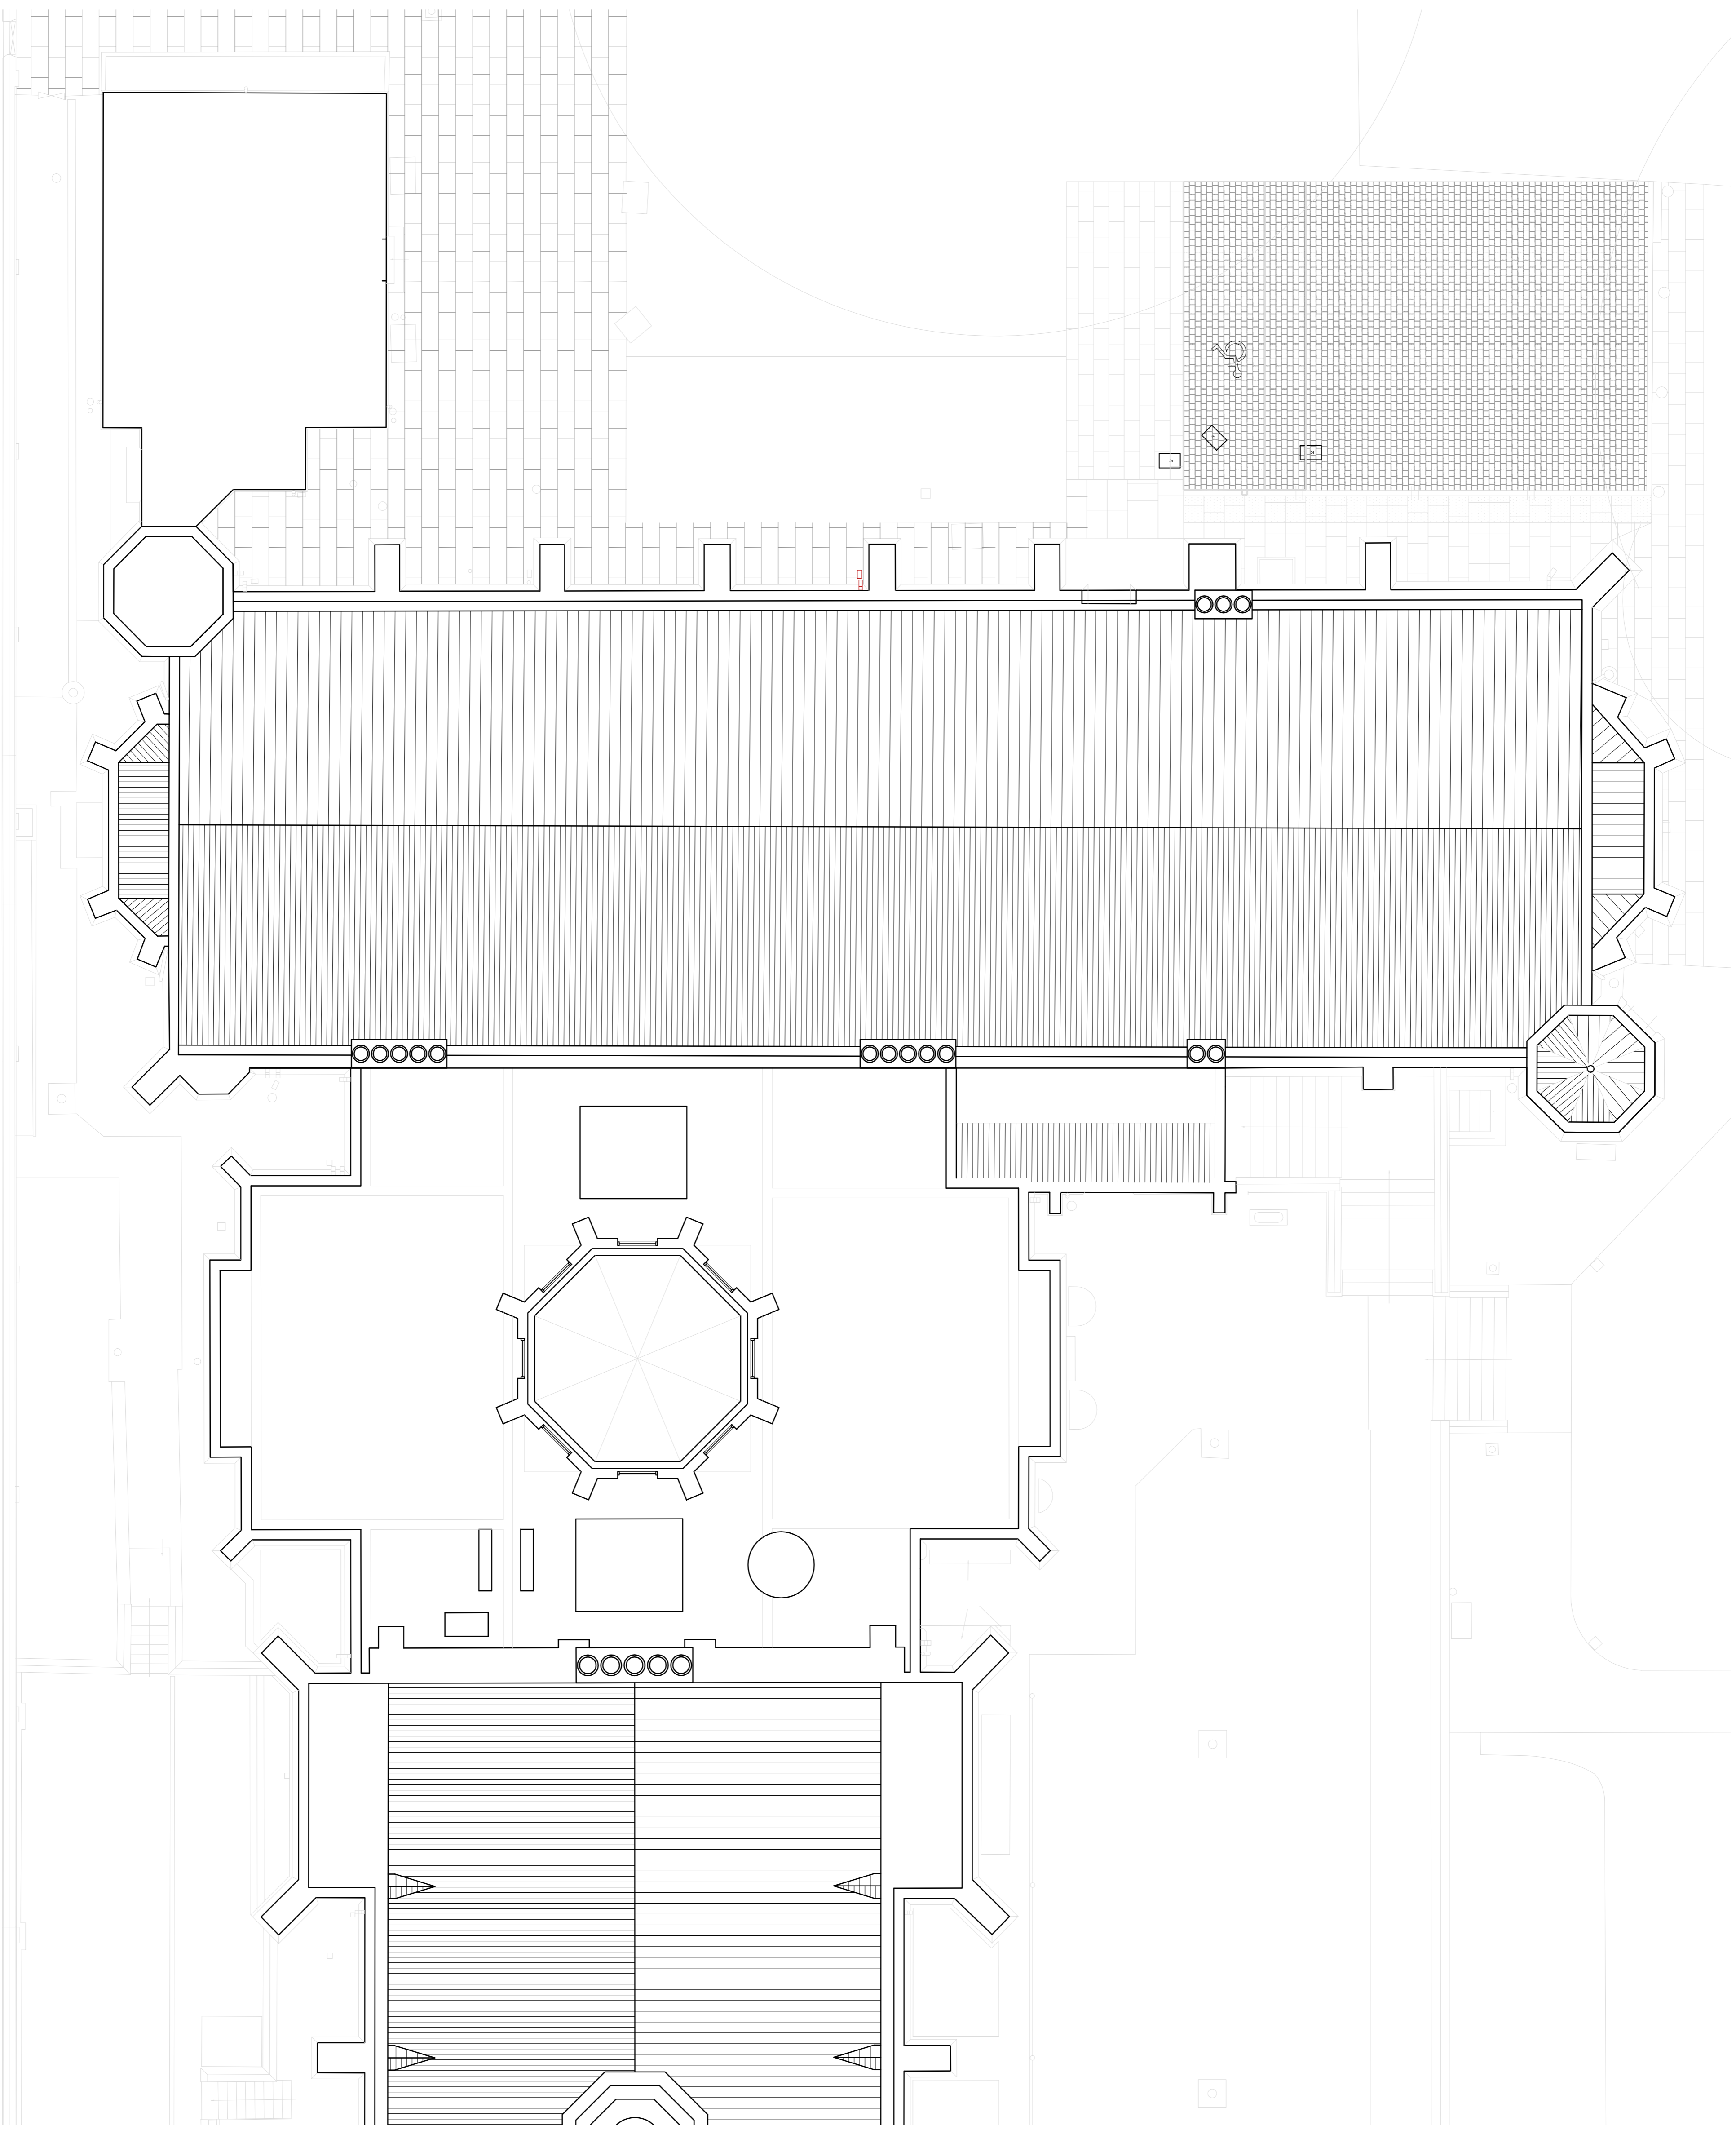


The contractor is responsible to ensure that no products are to be used that do not comply with relevant British and/or European Standards unless specifically stated in the Bill of Materials, and/or specified in the Bill of Materials to health and safety or to the durability of the work or to the protection of the environment. The contractor is responsible for the procurement, storage, handling, and use of materials. The drawings to be used in conjunction with all relevant contracts or specifications. Any order or shop drawing must be checked by the contractor against the drawings and specifications. Where an item is covered by drawings to different scales, the larger scale drawing is to be worked to.

Do not scale drawings. Figure dimensions to be worked to in all cases.

This drawing and the copyright and patents therein are the property of Baily Garner LLP and may not be used or reproduced without consent or permission.

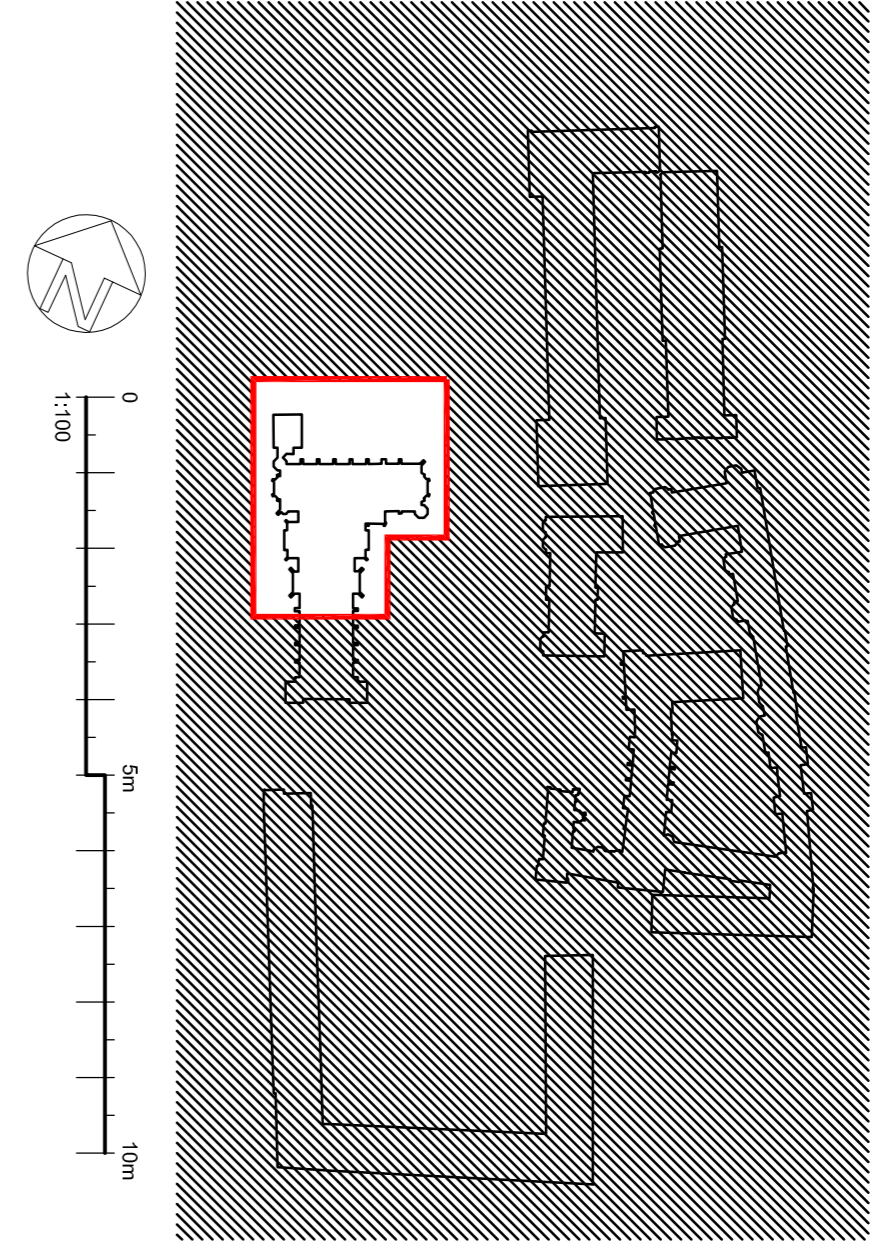

REVISION

NO.	DATE
0	C

BAILY · GARNER
HEAD OFFICE
100, 101 & 102
LONDON, SE8 5DY
1, 200, 201 & 202
LONDON, EC2A 3TL
t: 020 7461 1200
e: info@bailygarner.co.uk

CLIENT:
The Honourable Society of Lincolns Inn

ADDRESS:
Lincolns Inn
London
WC2A 3TL

PROJECT:
High Level Access Works

TITLE:
Roof Plan Part 10
Great Hall and Library

PREPARED BY:
Planning

SCALE: 1:100

NO.	DATE
0	C
JDC	13.10.14

JOB NO.: 27145 **REVISION:** 20