


PROPOSED SHOPFRONT
PLAN 1:20



scale
FOR PLANNING PURPOSES

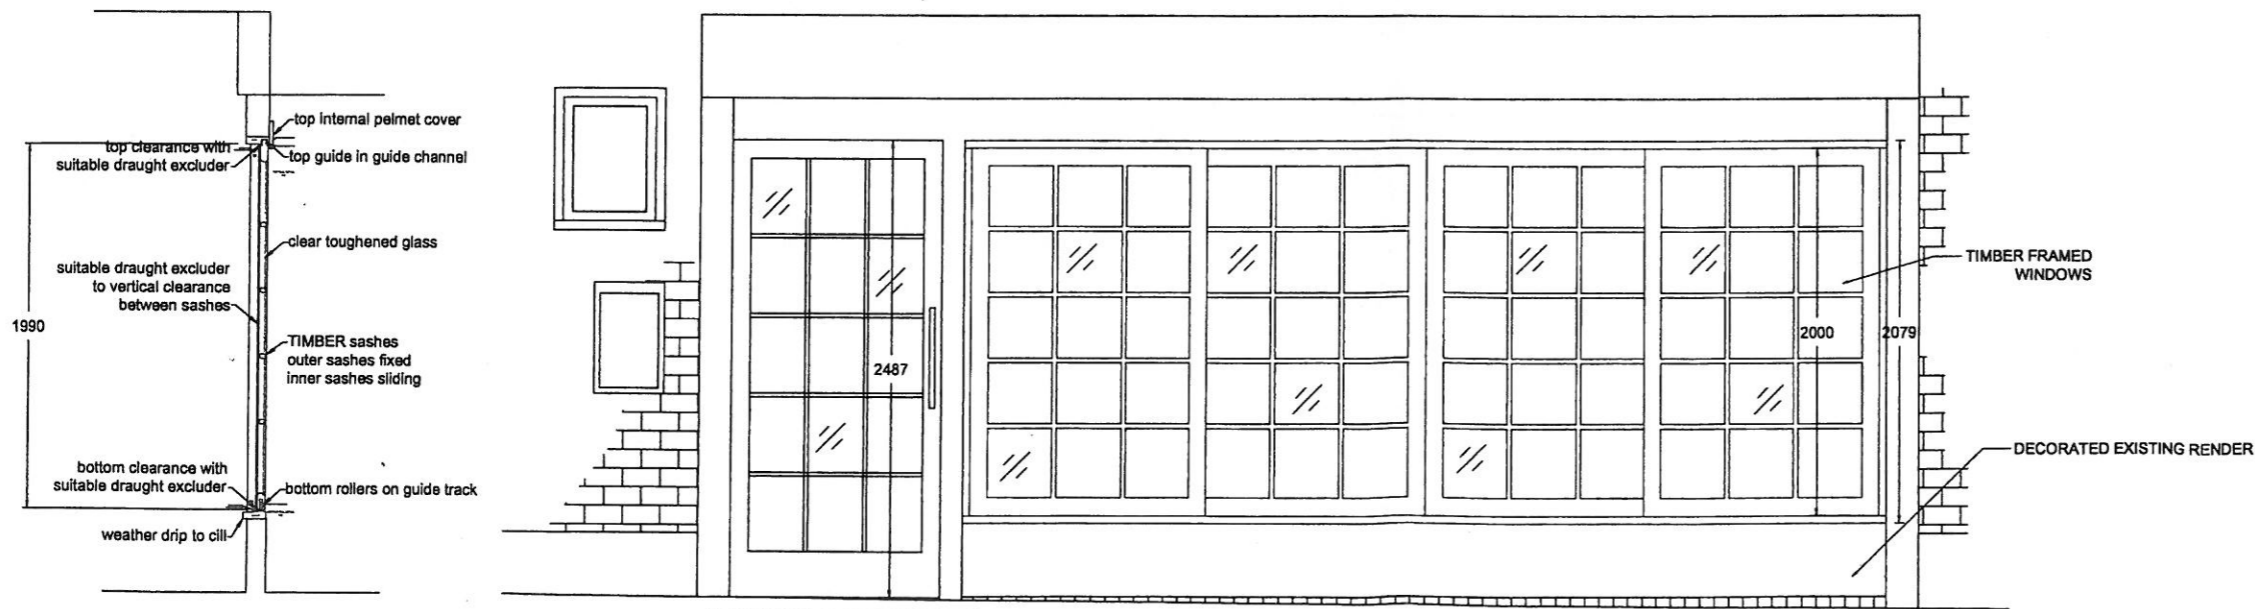

SHOPFRONT SECTION

PROPOSED SHOPFRONT
FRONT ELEVATION 1:20

Client: DIM T	Project: HIGHGATE	Title: SHOP-FRONT	Drawing No: PL01	Scale: VARIES	Drawn: CM	Status: PL	Revision: A	Date: 11/12/2014	Do not scale from this drawing. All dimensions to be checked on site & any discrepancies reported immediately to the Architect.	DESIGN COMMAND 20 PRESCOTT PLACE LONDON SW4 8BT
------------------	----------------------	----------------------	---------------------	------------------	--------------	---------------	----------------	---------------------	---	--

