


Location Plan

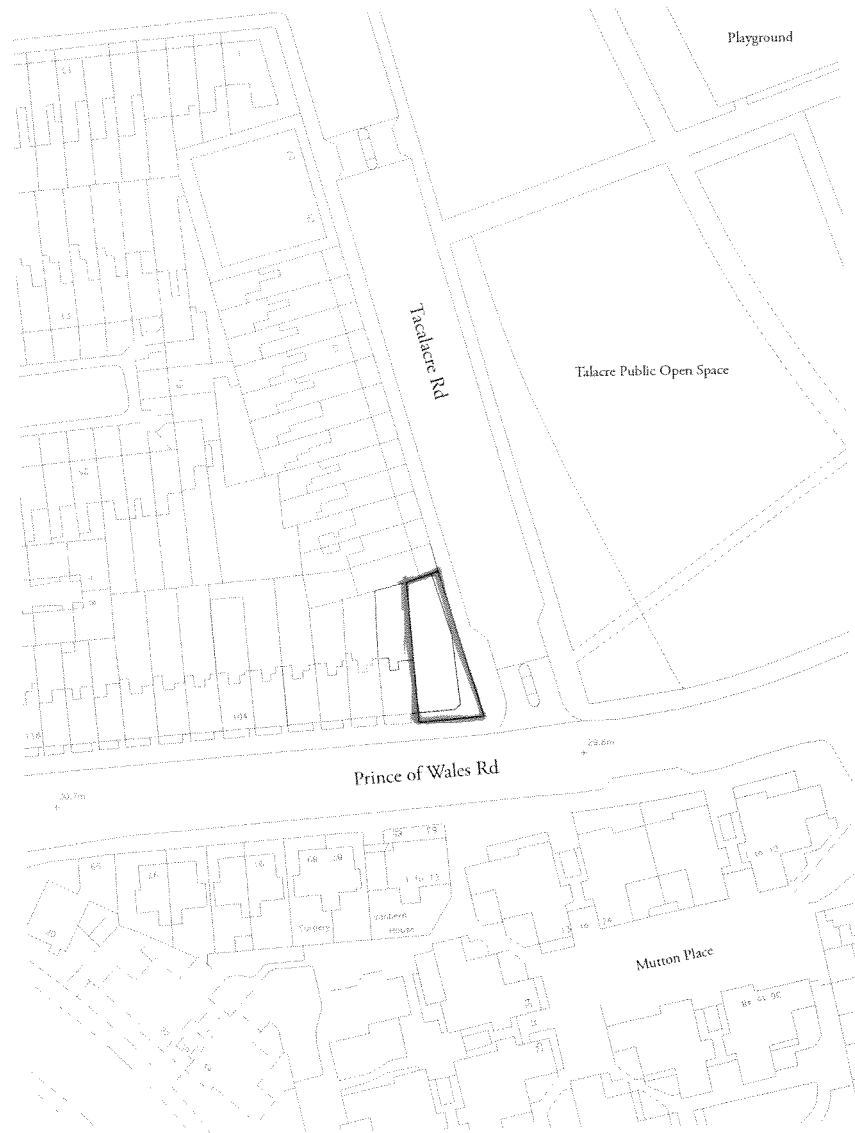

Scale 1:1250



© 2014 FacTotum
 For all other information, please contact FacTotum at:
 100, 102, 104,1000.

FACTOTUM
 LONDON · ROTTERDAM

no:	
rev:	
Prior Notification	
date:	project:
08.12.2014	Prince of Wales Road 02014
scale:	
1:1250 @A4	
dwg no:	drawing title:
02014-00	Site Plan
rev no:	
01	