




1 Lower ground floor plan
Scale: 1:100

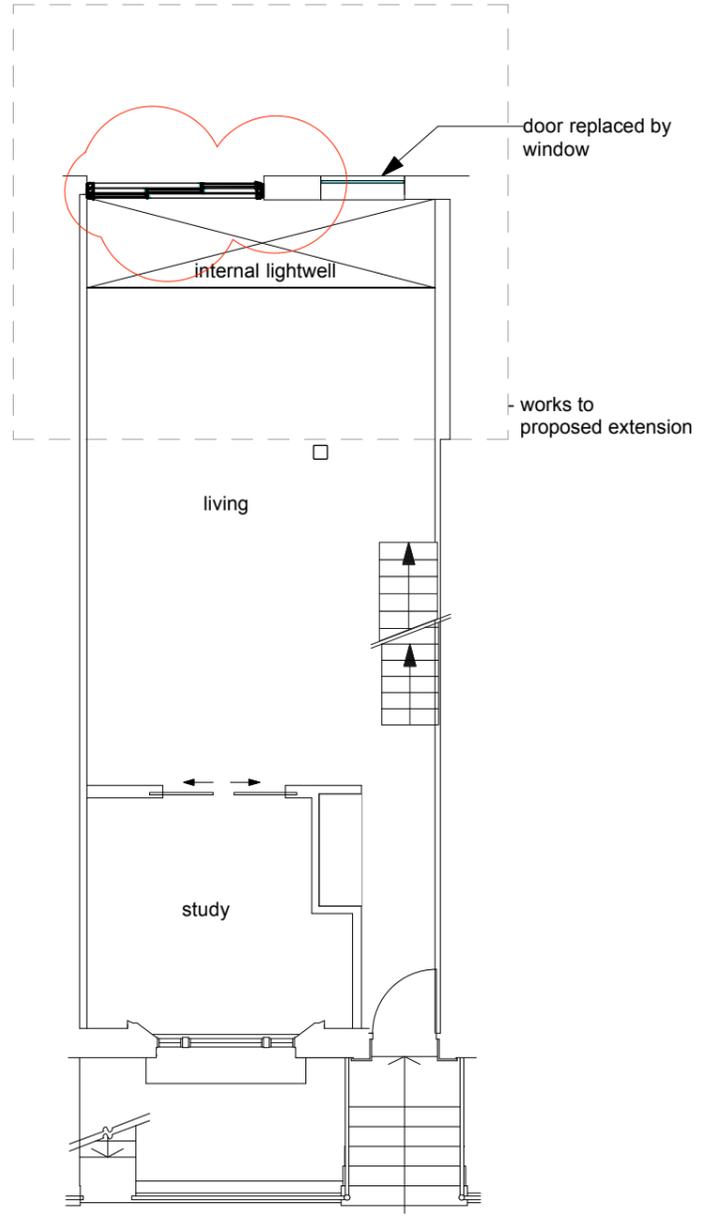

2 Ground floor plan
Scale: 1:100

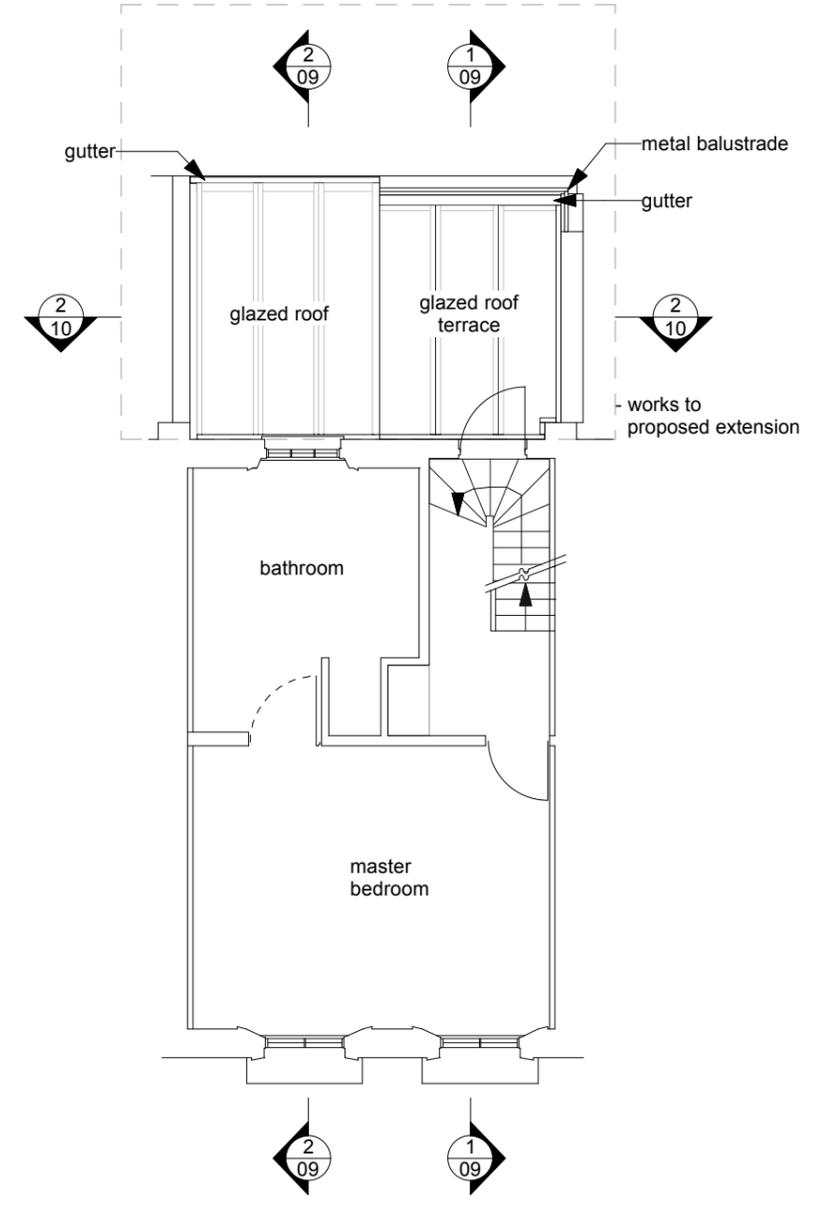

3 First floor plan
Scale: 1:100

 

Date	Rev.	Description	project title	scale	dwg no	status	date	28 Fitzroy Road, NW1 Proposed plans 1:100 @ A3 28FR - 08 Planning - application October 2013	boyarsky murphy architects 64 oakley square london nw1 1nj t: 020 7388 3572 mail @ boyarskymurphy.com
30/10/14	A	Non- material amendment to rear glazing							