


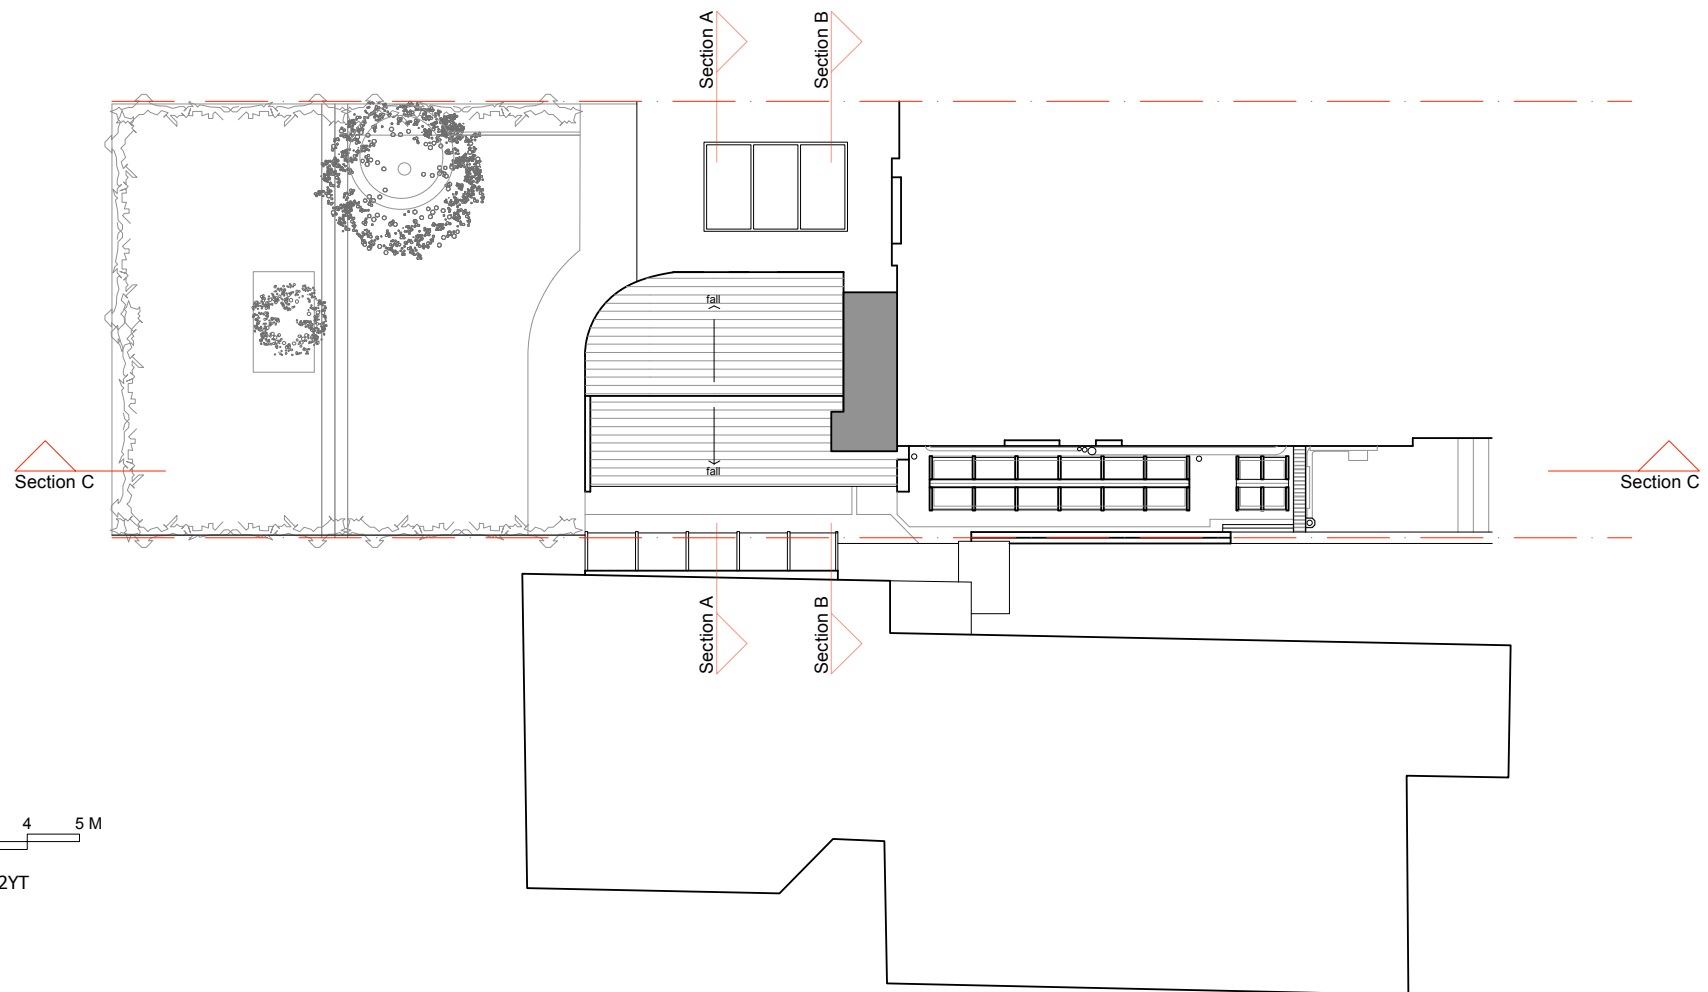

74 Parkhill Road, NW3 2YT

Drawing No. 03

Roof Plan Existing

Scale 1:100 (A3)

December 2014