
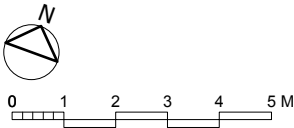


New, fixed, white, aluminium framed, roof light and window,with obscured, glass fitted in existing roof

Existing Dormer and flat roof extended

Zinc sheet cladding to extended dormer to match existing

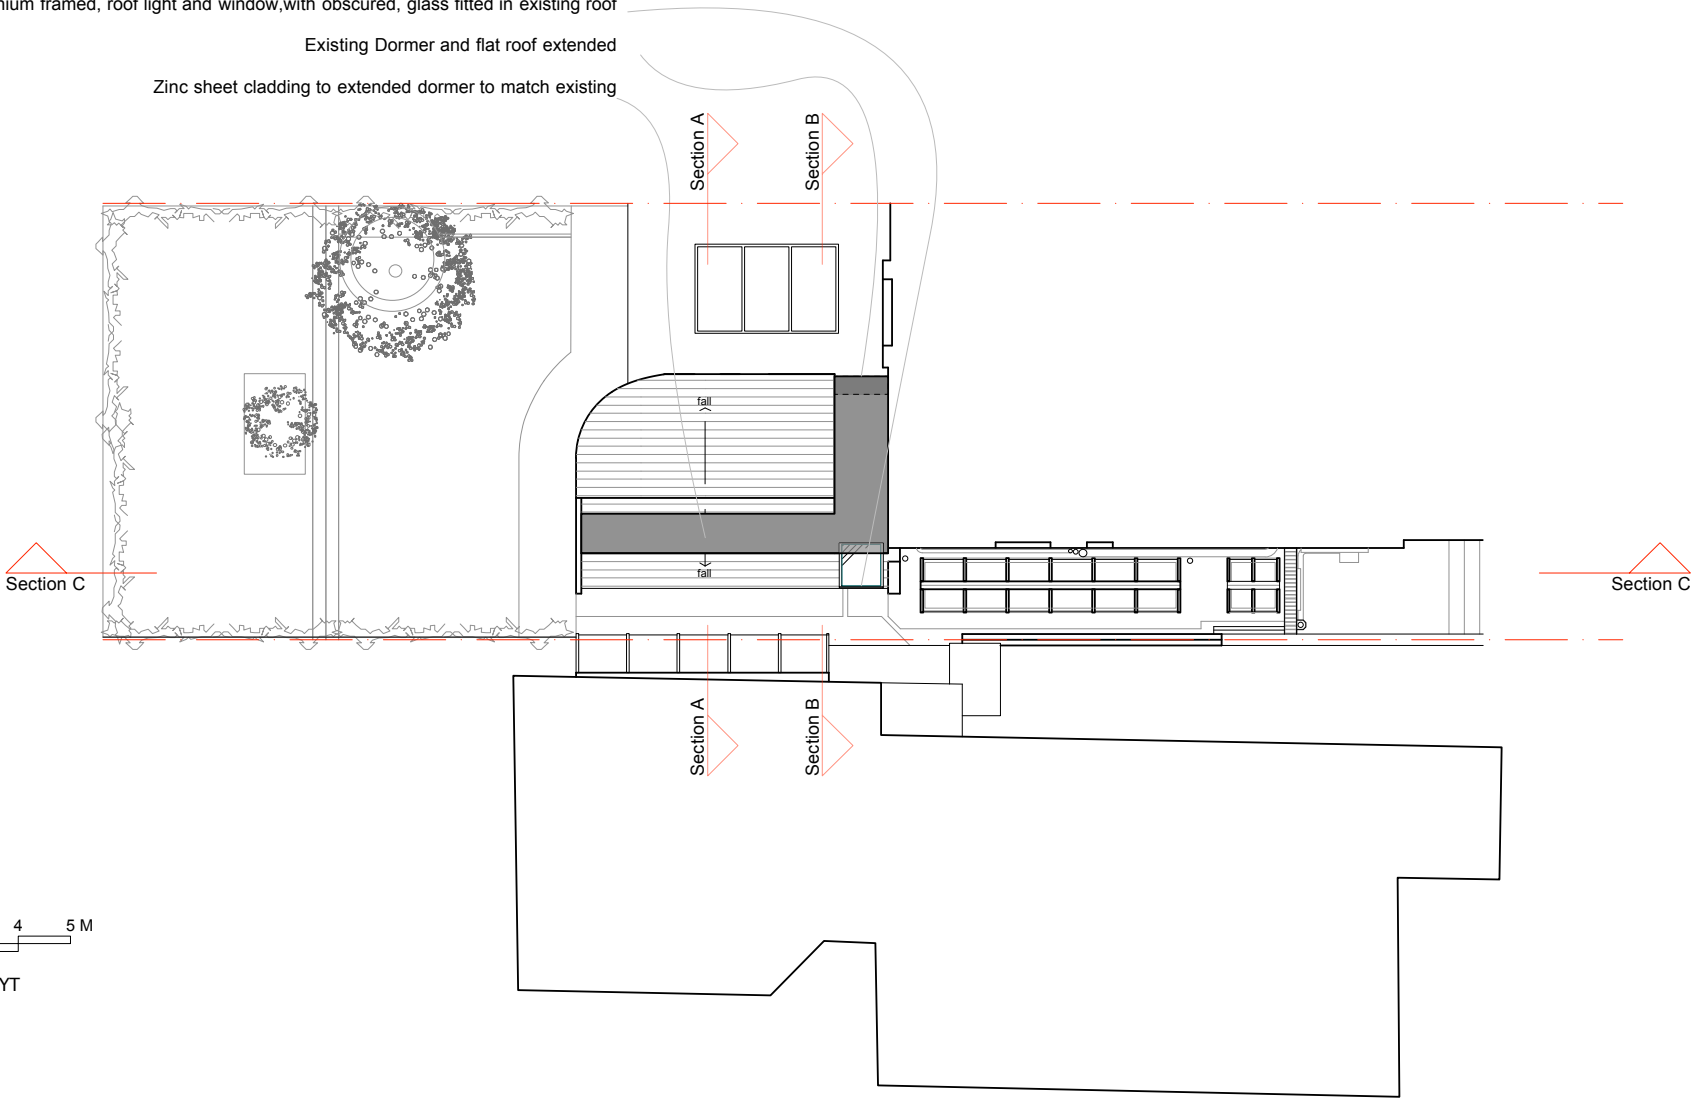

74 Parkhill Road, NW3 2YT

Drawing No. 11

Roof Plan Proposed

Scale 1:100 (A3)

December 2014