


Existing Site Plan

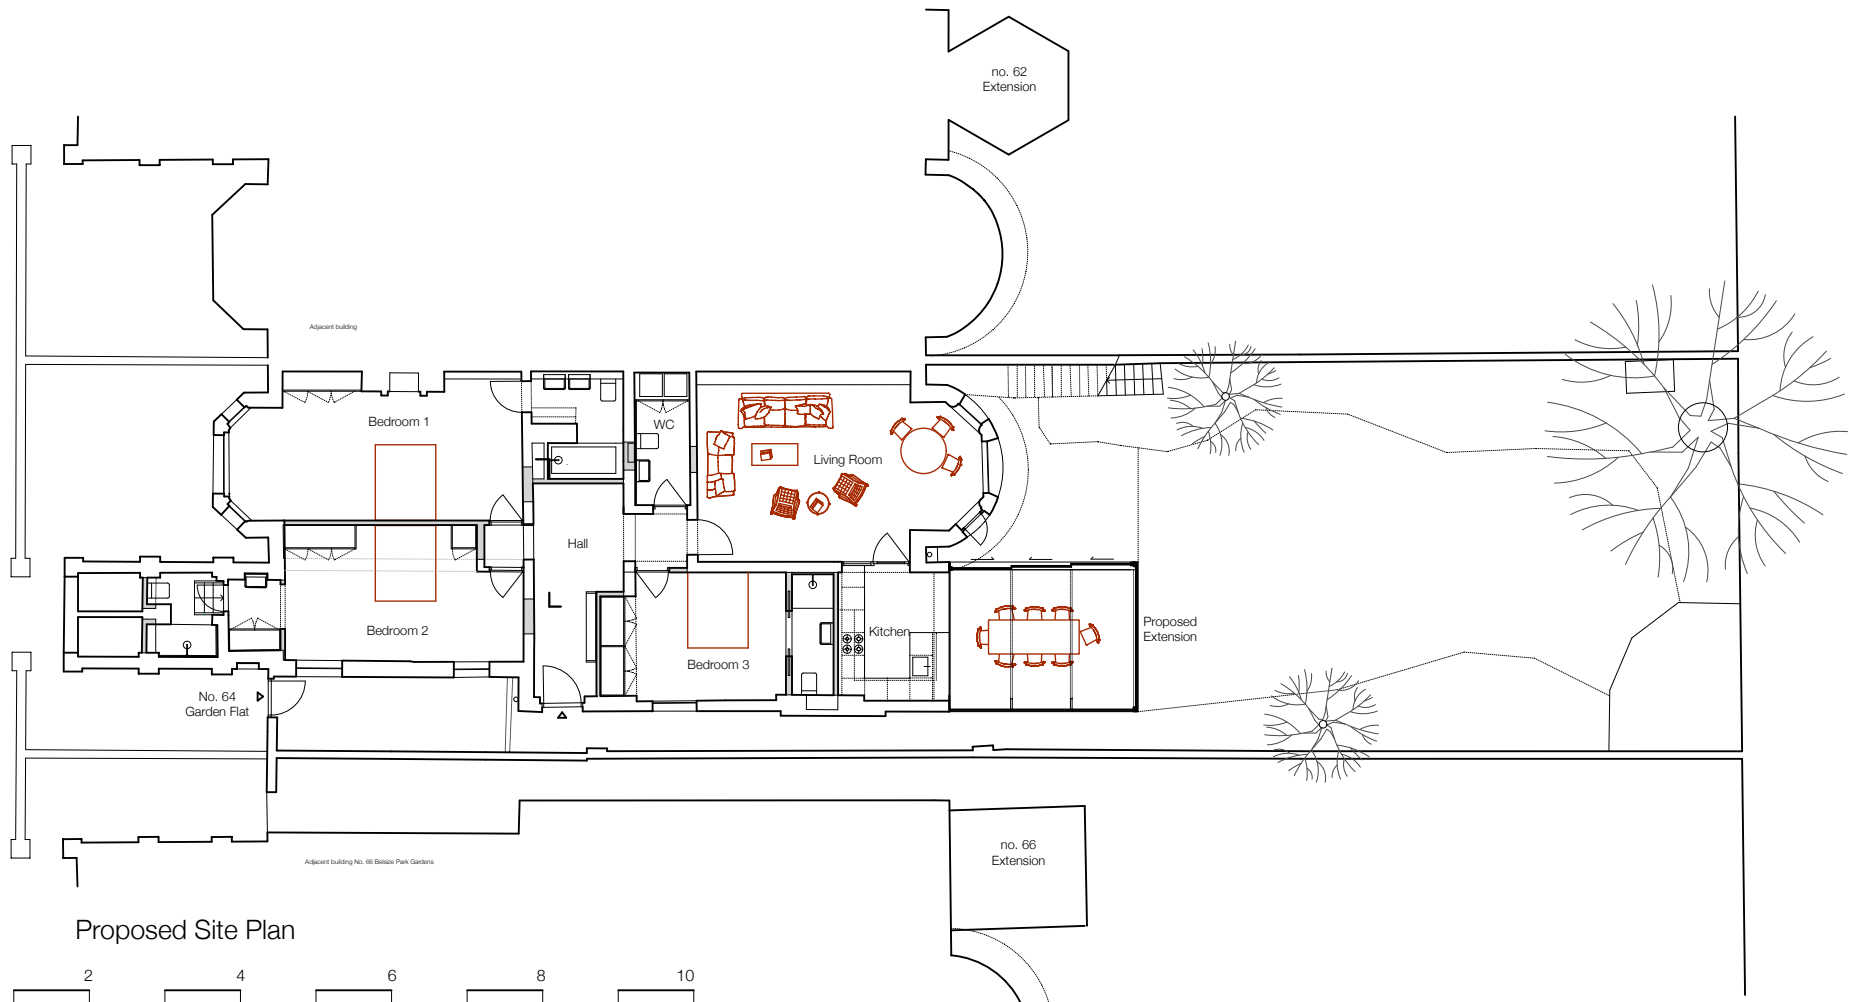

Proposed Site Plan

- Please note:
1. All dimensions to be checked on site before fabrication.
 2. Contractor to refer to engineer's drawings before proceeding with works.
 3. Samples to be provided by contractor for EGA approval.
 4. All finishes to EGA satisfaction.
 5. All drawings to be approved by EGA before construction.
 6. All drawings and designs are covered by Design Right (Intellectual Property) and may not be distributed, copied or issued without written permission of EGA.
 7. All design concepts are the sole property of EGA and no adaptations, reproductions or copies may be made without written permission of EGA.

EMILY GREEVES ARCHITECTS

Emily Greeves Architects
101-103 Heath Street
Hampstead
London NW3 6SS

www.emilygreeves.com
mail@emilygreeves.com
+44 (0)20 7794 3520

Garden Flat 64 Belsize Park Gardens

Site address:
64 Belsize Park Gardens
London NW3 4NE

Drawing Name
Site Plan

Drawing Number
144_L12/01

Drawing Scale
1:200 @A3

Drawing Status
PLANNING

Revisions

Drawn by	Date	Revision
EG	06/01/15	/



- Please note:
1. All dimensions to be checked on site before fabrication.
 2. Contractor to refer to engineer's drawings before proceeding with works.
 3. Samples to be provided by contractor for EGA approval.
 4. All finishes to EGA satisfaction.
 5. All drawings to be approved by EGA before construction.
 6. All drawings and designs are covered by Design Right (Intellectual Property) and may not be distributed, copied or issued without written permission of EGA.
 7. All design concepts are the sole property of EGA and no adaptations, reproductions or copies may be made without written permission of EGA.

EMILY GREEVES ARCHITECTS

Emily Greeves Architects
101-103 Heath Street
Hampstead
London NW3 6SS

www.emilygreeves.com
mail@emilygreeves.com
+44 (0)20 7794 3520

Garden Flat 64 Belsize Park Gardens

Site address:
64 Belsize Park Gardens
London NW3 4NE

Drawing Name
Existing Rear Elevation

Drawing Number
144_L05/01

Drawing Scale
1:100 @A3

Drawing Status
PLANNING

Revisions

Drawn by	Date	Revision
FS	26/11/14	/



Please note:

1. All dimensions to be checked on site before fabrication.
2. Contractor to refer to engineer's drawings before proceeding with works.
3. Samples to be provided by contractor for EGA approval.
4. All finishes to EGA satisfaction.
5. All drawings to be approved by EGA before construction.
6. All drawings and designs are covered by Design Right (Intellectual Property) and may not be distributed, copied or issued without written permission of EGA.
7. All design concepts are the sole property of EGA and no adaptations, reproductions or copies may be made without written permission of EGA.

EMILY GREEVES ARCHITECTS

Emily Greeves Architects
101-103 Heath Street
Hampstead
London NW3 6SS

www.emilygreeves.com
mail@emilygreeves.com
+44 (0)20 7794 3520

Garden Flat 64 Belsize Park Gardens

Site address:
64 Belsize Park Gardens
London NW3 4NE


Drawing Name
Proposed Rear Elevation

Drawing Number
144_L15/01


Drawing Scale
1:100 @A3

Drawing Status
PLANNING


Revisions		
Drawn by	Date	Revision
EG	06/01/15	A

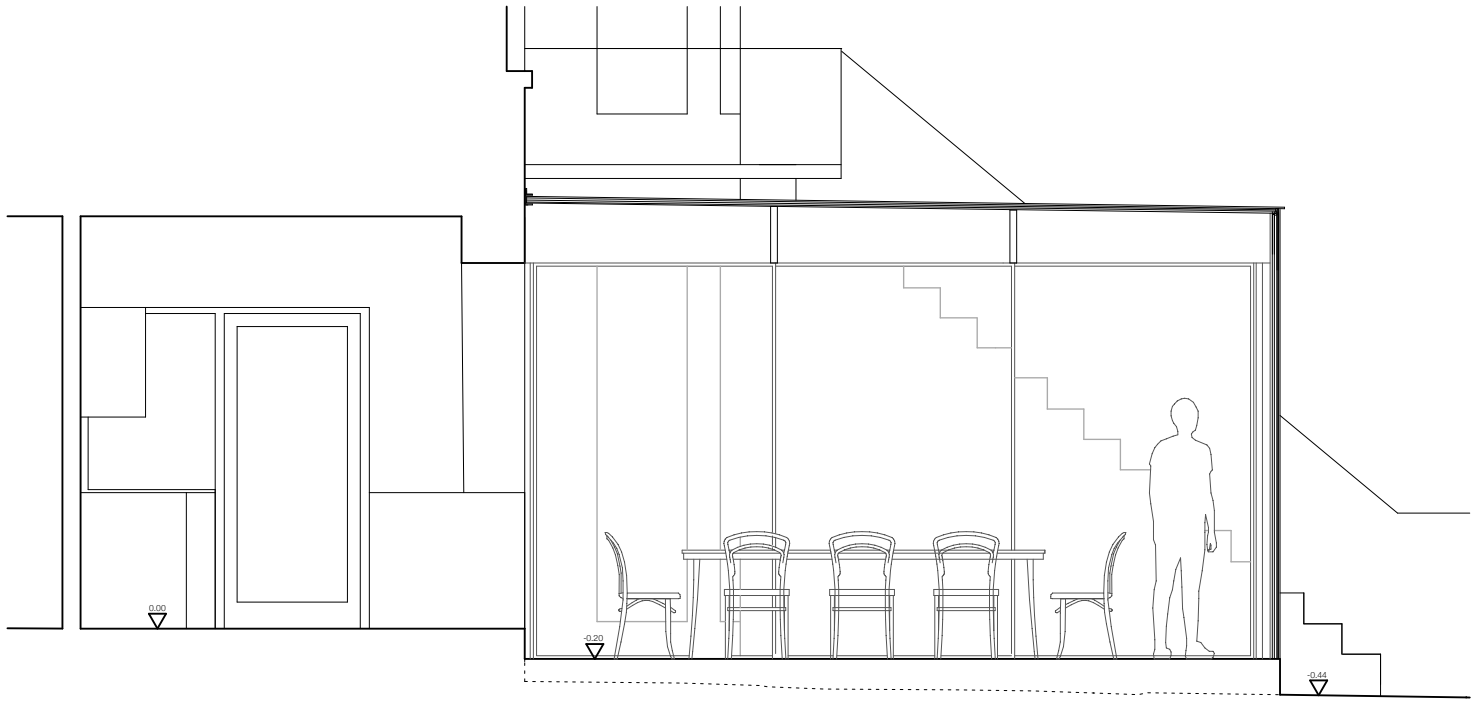


Proposed Section A

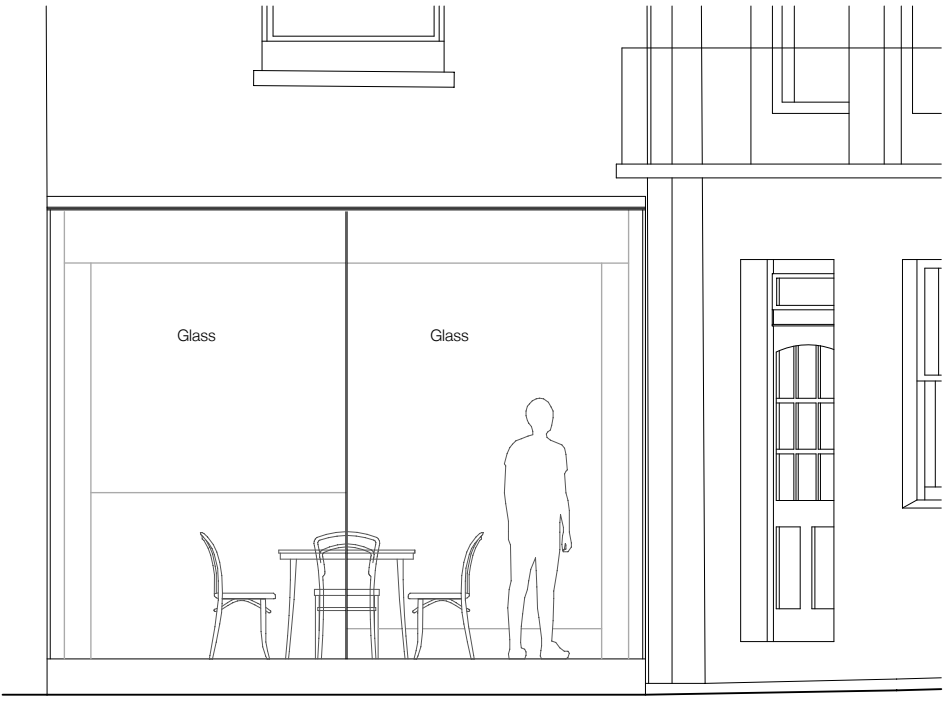


Proposed Garden Elevation EL1

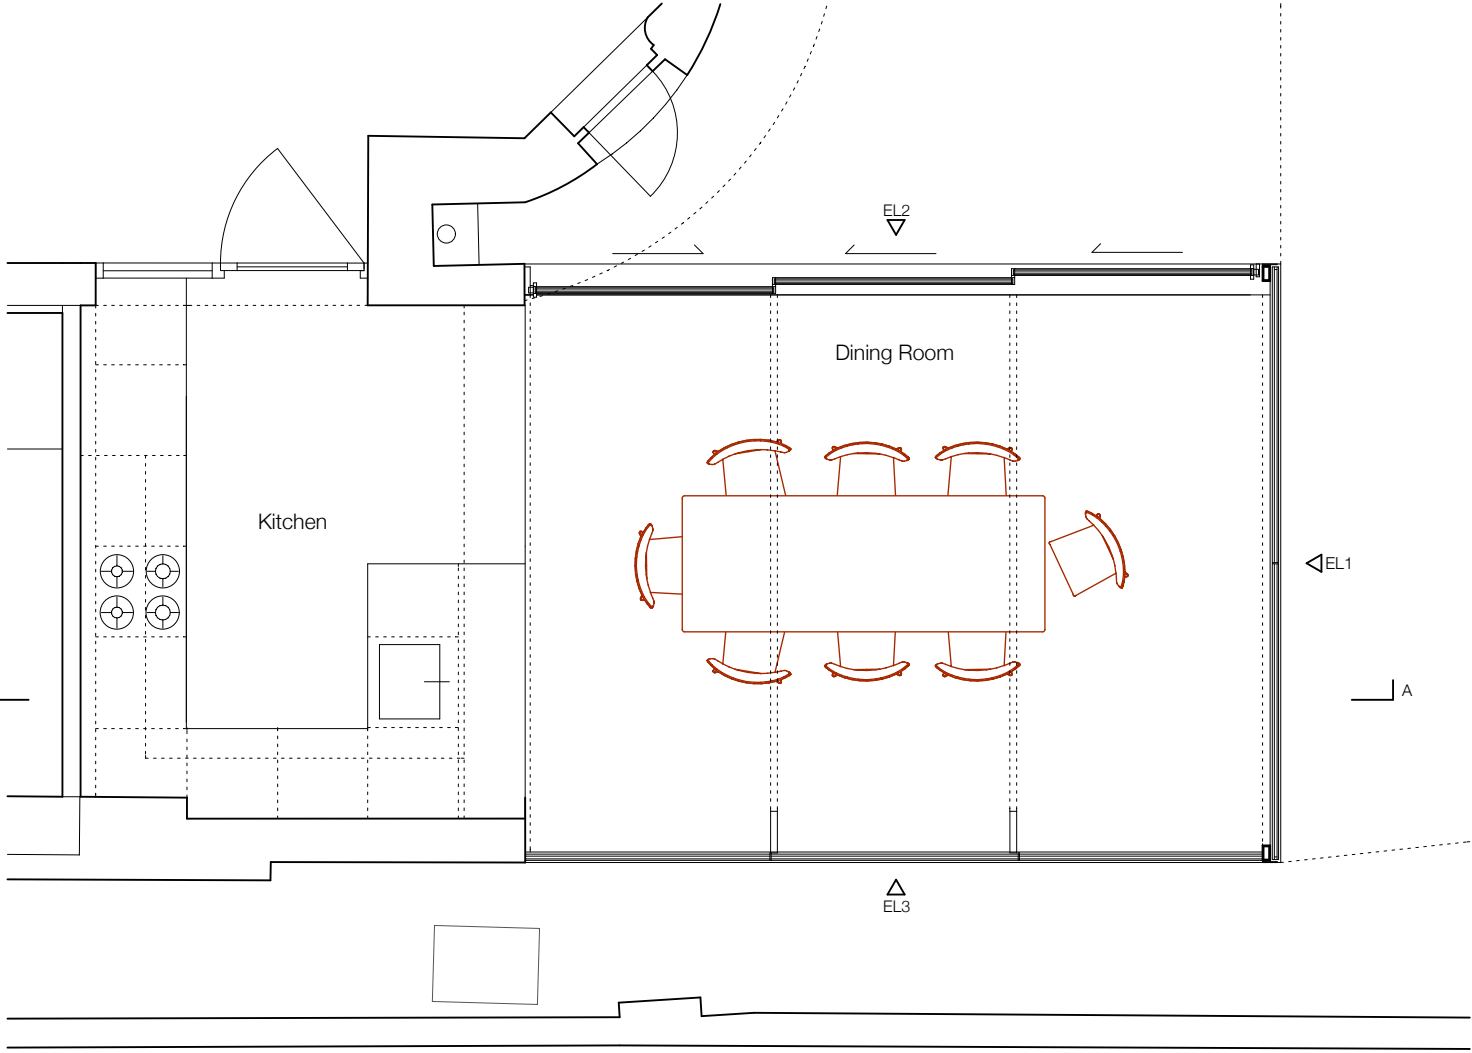

Proposed Plan

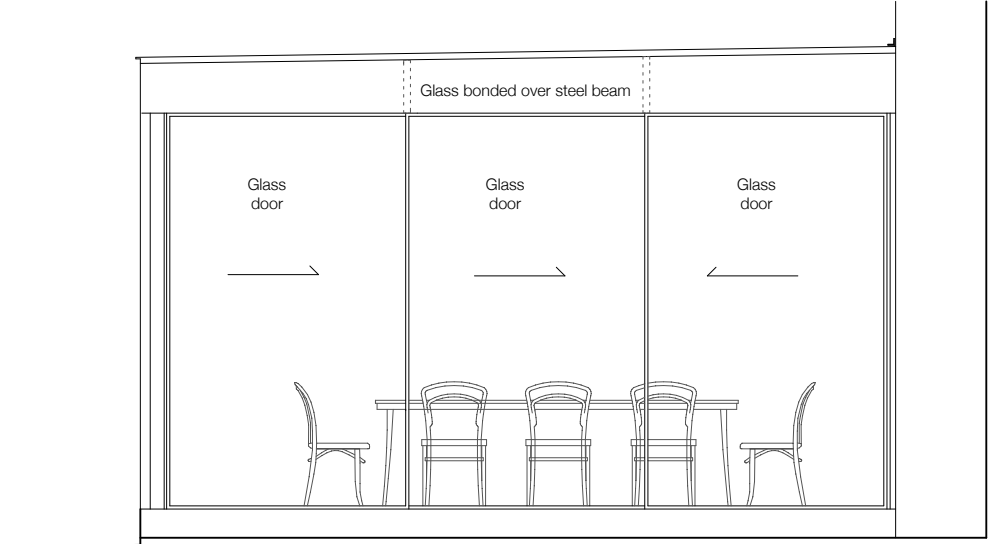

Proposed Side Elevation EL2

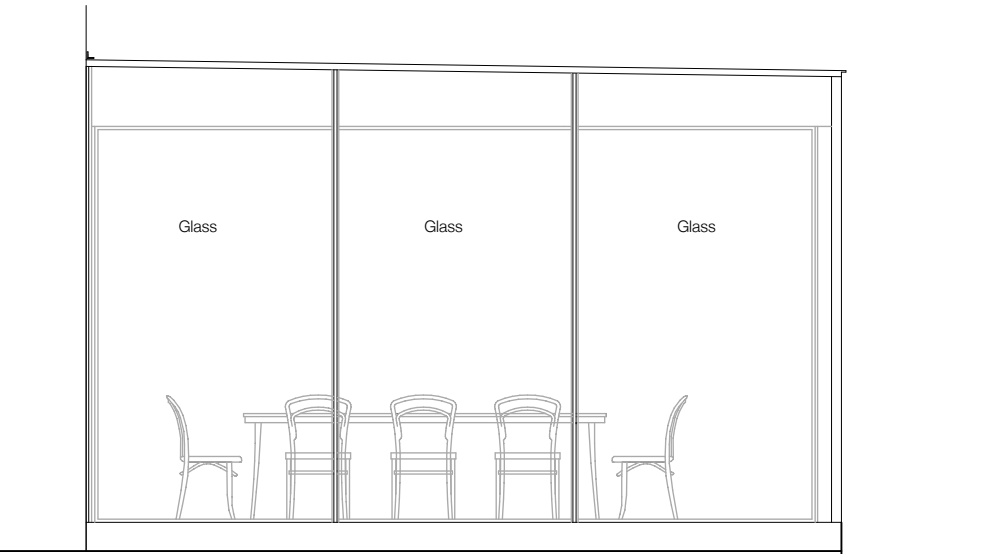

Proposed Side Elevation EL3

- Please note:
1. All dimensions to be checked on site before fabrication.
 2. Contractor to refer to engineer's drawings before proceeding with works.
 3. Samples to be provided by contractor for EGA approval.
 4. All finishes to EGA satisfaction.
 5. All drawings to be approved by EGA before construction.
 6. All drawings and designs are covered by Design Right (Intellectual Property) and may not be distributed, copied or issued without written permission of EGA.
 7. All design concepts are the sole property of EGA and no adaptations, reproductions or copies may be made without written permission of EGA.

EMILY
GREEVES
ARCHITECTS

Emily Greeves Architects
101-103 Heath Street
Hampstead
London NW3 6SS

www.emilygreeves.com
mail@emilygreeves.com
+44 (0)20 7794 3520

Garden Flat
64 Belsize Park Gardens

Site address:
64 Belsize Park Gardens
London NW3 4NE

Drawing Name
Proposed Extension

Drawing Number
144_L90/01

Drawing Scale
1:50 @A3

Drawing Status
PLANNING

Revisions

Drawn by	Date	Revision
EG	06/01/15	A