
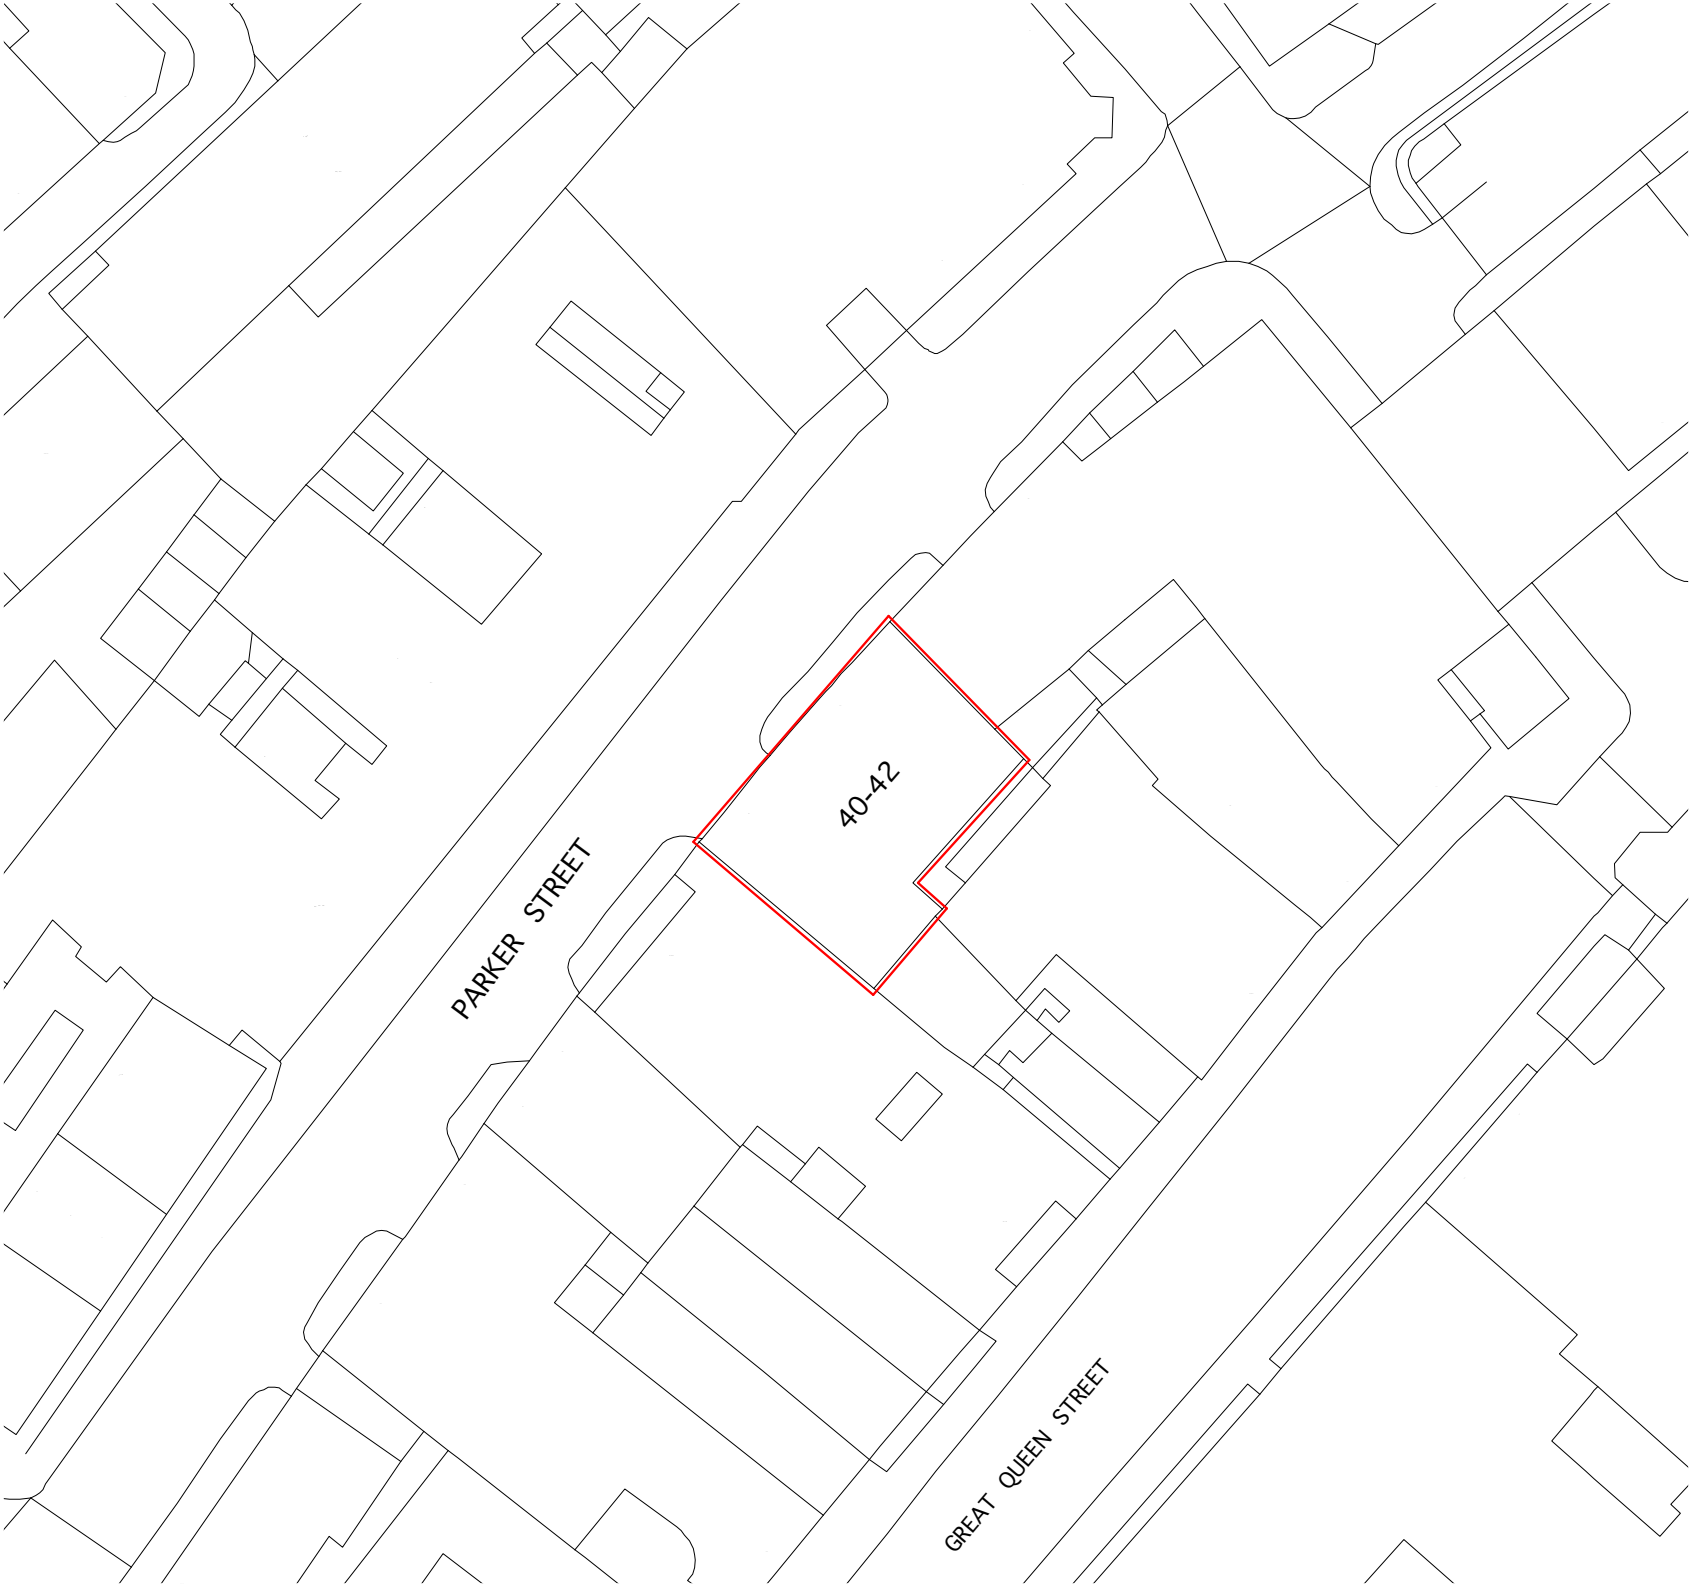
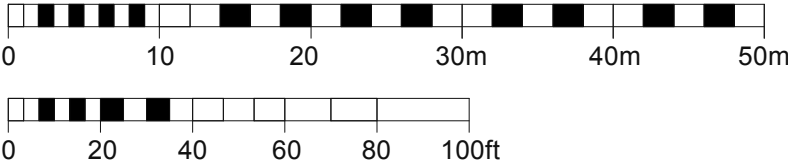


SITE LOCATION PLAN 1:1250

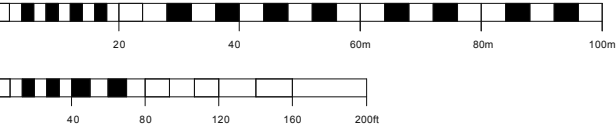

SITE PLAN 1:500

<div><div>PEEK</div><div>Architecture + Design Ltd</div></div>		<div>NORTH</div> <div></div>	<div>NOTES / REVISIONS:</div> <table><tr><td>Rev A</td><td></td></tr><tr><td>Rev B</td><td></td></tr><tr><td>Rev C</td><td></td></tr><tr><td>Rev D</td><td></td></tr><tr><td>Rev E</td><td></td></tr><tr><td>Rev F</td><td></td></tr><tr><td>Rev G</td><td></td></tr><tr><td>Rev H</td><td></td></tr><tr><td>Rev I</td><td></td></tr><tr><td>Rev J</td><td></td></tr></table>		Rev A		Rev B		Rev C		Rev D		Rev E		Rev F		Rev G		Rev H		Rev I		Rev J		<div>COPYRIGHT:</div> <div>The design and drawings remain the property of Peek Architecture + Design. The client for this project will be issued to use this design and documents on this site only upon full payment of architectural fees. This license is non-transferable. The design and drawings shall not be reproduced, copied, altered or used in any way without the permission of Peek Architecture + Design.</div> <div>DIMENSION NOTES:</div> <div>This drawing has been prepared from a survey drawing from Peek Architecture and Design Ltd commissioned by the client. It is VERY IMPORTANT that all dimensions are checked carefully before any work commences or any materials are ordered. If any discrepancies are noted between this drawing and any other contract document then please contact Peek Architecture + Design immediately. All dimensions to be verified on site prior to the commencement of any work or the production of any shop drawing. This drawing to be read in conjunction with all related Architects and Engineers drawings and any other relevant information.</div>		<div>SCALE:</div> <div>1:1250 / 1:500 @ A3</div> <div>ISSUE:</div> <div>PLANNING (NOT FOR CONSTRUCTION)</div> <div><table><tr><td>DRAWN BY:</td><td>CHECKED BY:</td><td>REVISION:</td></tr><tr><td>DK</td><td>GT</td><td>-</td></tr></table></div>		DRAWN BY:	CHECKED BY:	REVISION:	DK	GT	-	<div>PROJECT ADDRESS:</div> <div>40-42 PARKER STREET</div> <div>DRAWING NAME:</div> <div>SITE LOCATION PLAN & SITE PLAN</div> <div><table><tr><td>REVISION DATE:</td><td>DWG NO:</td><td>JOB NO:</td></tr><tr><td>19-03-2014</td><td>EX-00</td><td>P636</td></tr></table></div>			REVISION DATE:	DWG NO:	JOB NO:	19-03-2014	EX-00	P636
Rev A	
Rev B	
Rev C	
Rev D	
Rev E	
Rev F	
Rev G	
Rev H	
Rev I	
Rev J	
DRAWN BY:	CHECKED BY:	REVISION:	
DK	GT	-	
REVISION DATE:	DWG NO:	JOB NO:	
19-03-2014	EX-00	P636	
<div>Address:</div> <div>12-13 Poland Street London W1F 8QB UK</div>		<div>Tel:</div> <div>0207 734 3094</div>	
<div>Web:</div> <div>www.peakarchitecture.co.uk</div>		<div>Email:</div> <div>info@peakarchitecture.co.uk</div>	