



Existing

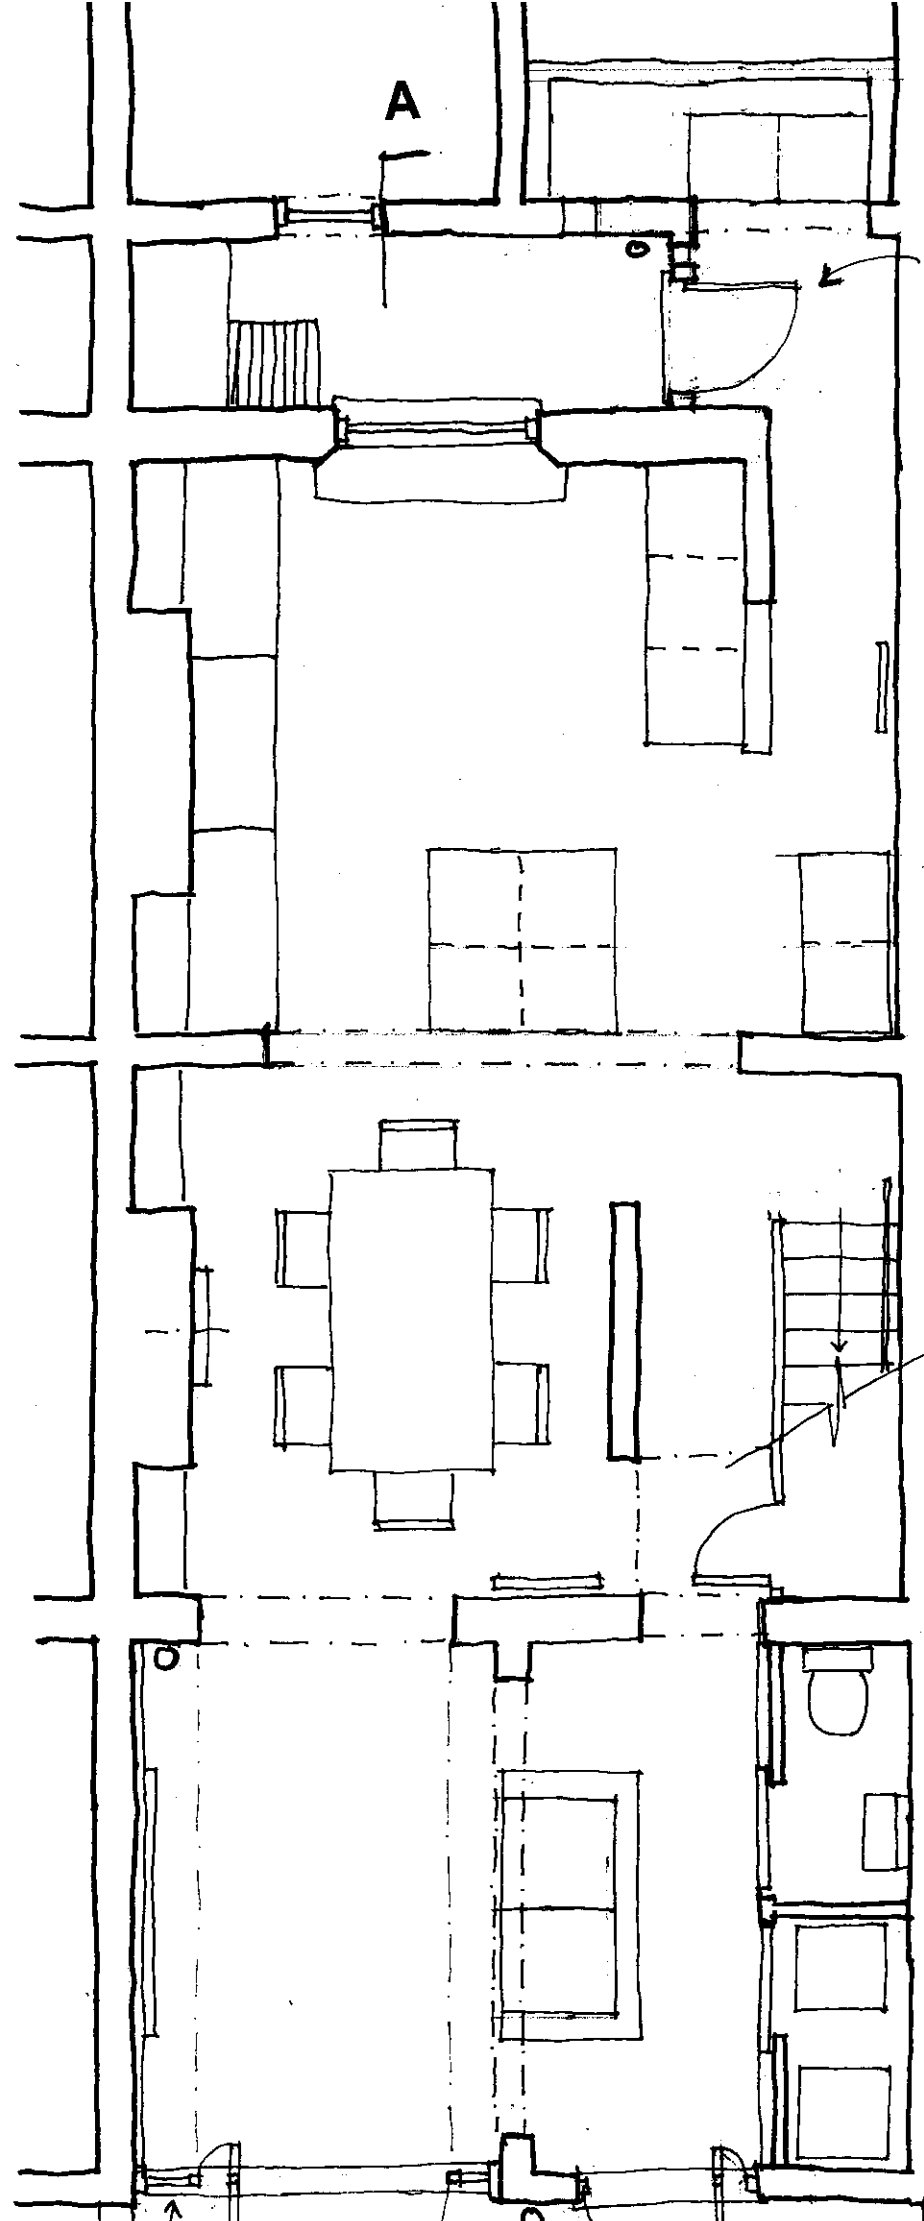

Porch fully under step

Glazed extension Glazed door

Proposed

 

Ms. R. Glaister & Mr. M. Craddock
 13 Egbert Street
 London NW1 8LJ
 August 2014

Approx. scale 1:50 @ A3 Joanna Macdonald Architect
 Existing & Proposed
 Lower Ground Floor Plan

EGB 01