




EXISTING FIRST FLOOR

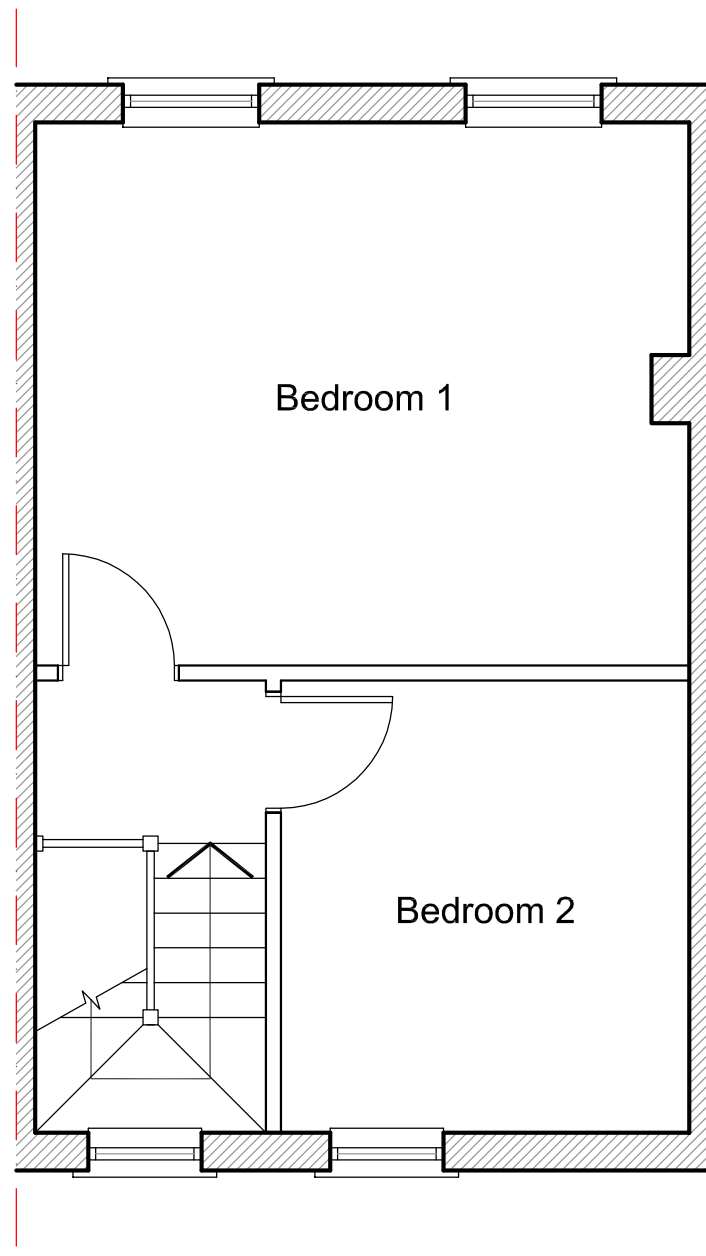

EXISTING SECOND FLOOR

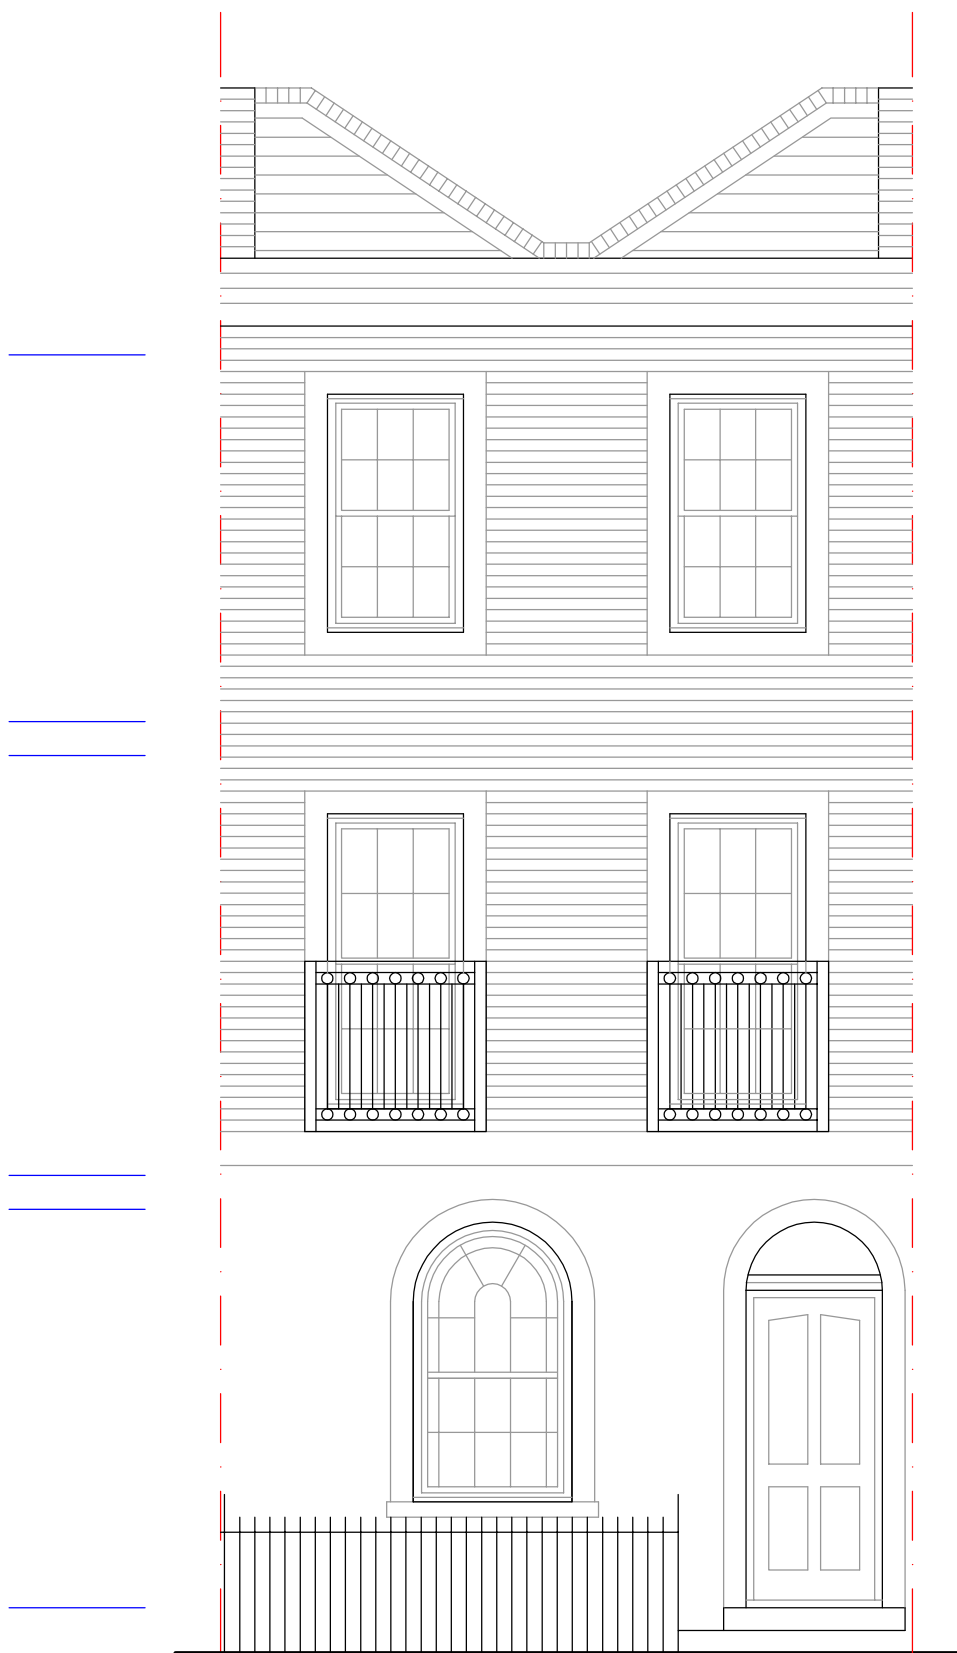

EXISTING FRONT ELEVATION

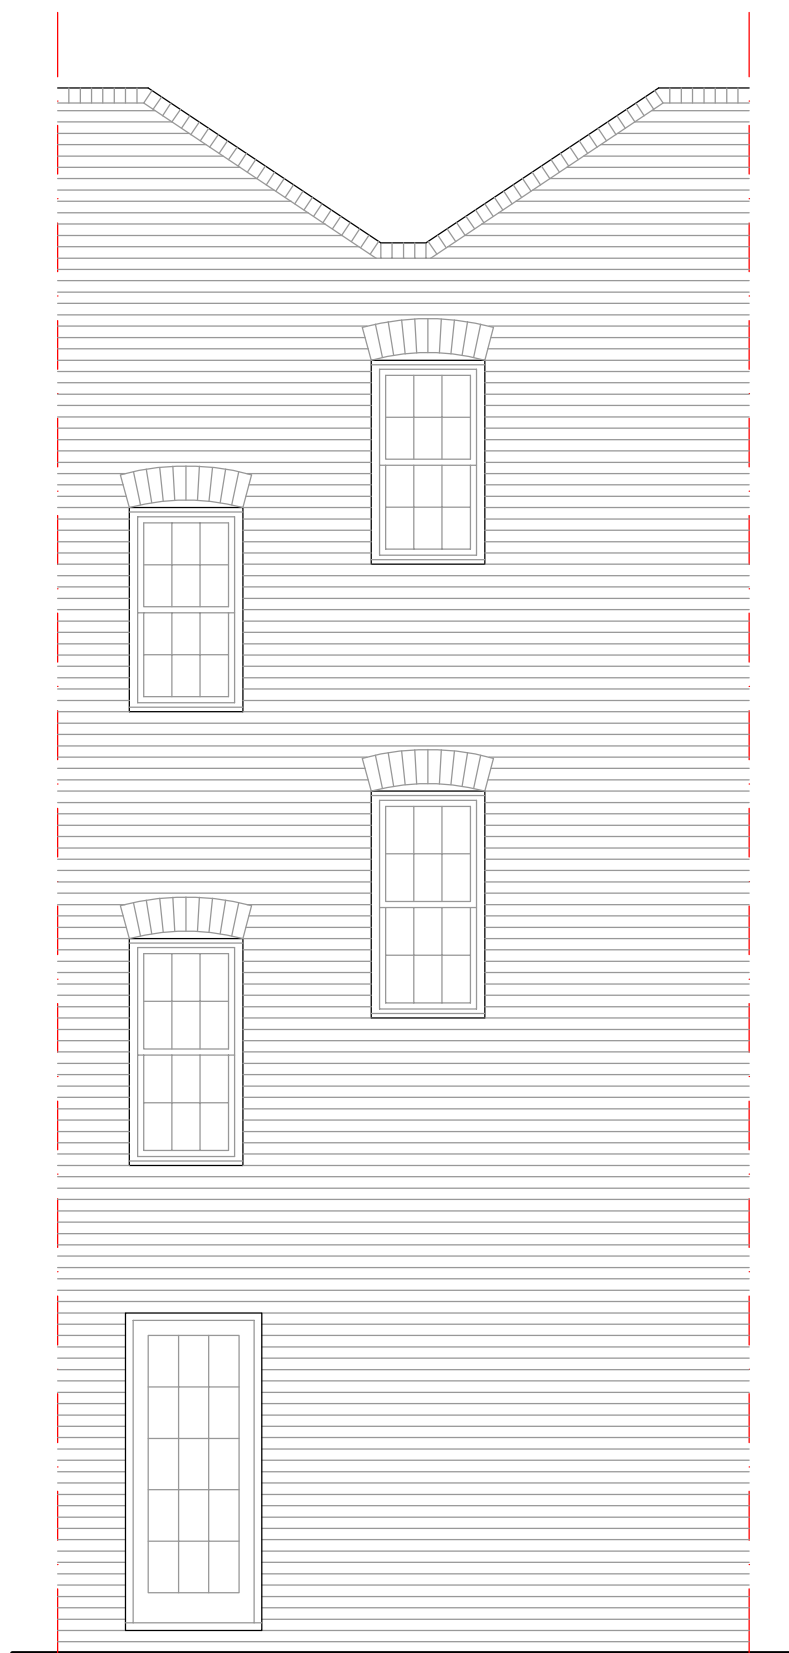

EXISTING REAR ELEVATION

PLEASE NOTE:
This floor plan is not to be used as a Working Drawing
Dimensions shown are to be checked & verified on site

Rev	Description	Date	By
P1	ISSUED FOR PLANNING	06/01/15	SJ
i	PRELIMINARY ISSUE	12/12/14	SJ

homeconcepts
creating exceptional renovations

Project
123 Arlington Road, Camden,
London, NW1 7ET

Drawing
Existing Views

Scale 1:50 @ A2 / 1:100 @ A4

Date DEC 2014

Drawing No. 1412-HC-AR-01