



01 Elevation Detail Window 4

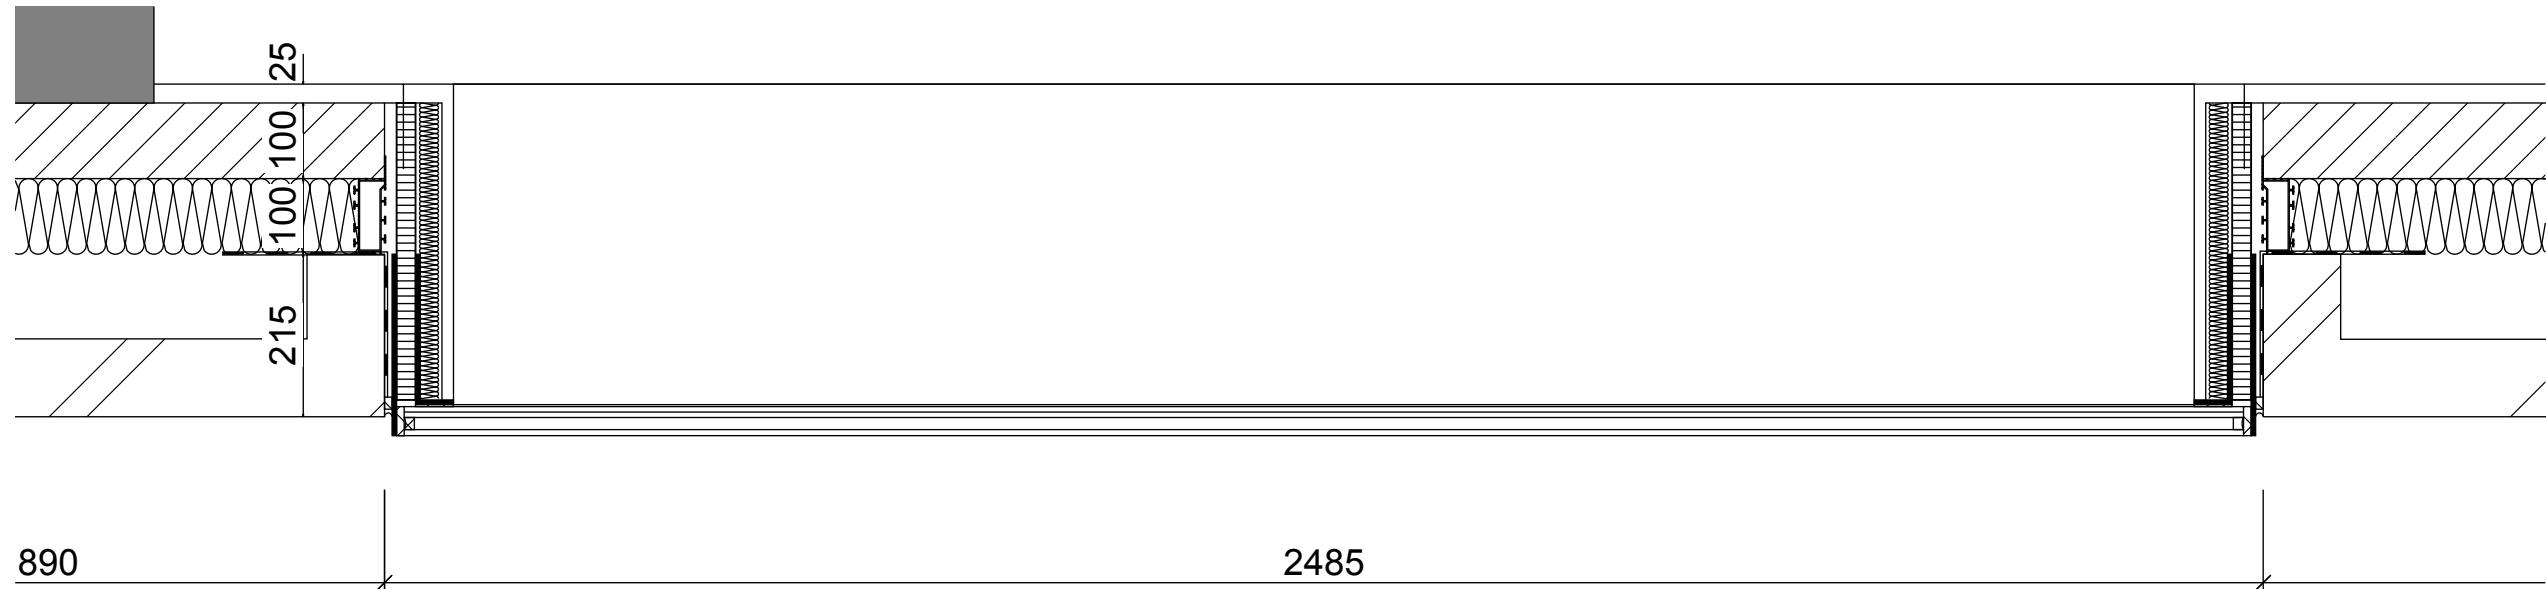

03 Plan Detail - Window 4

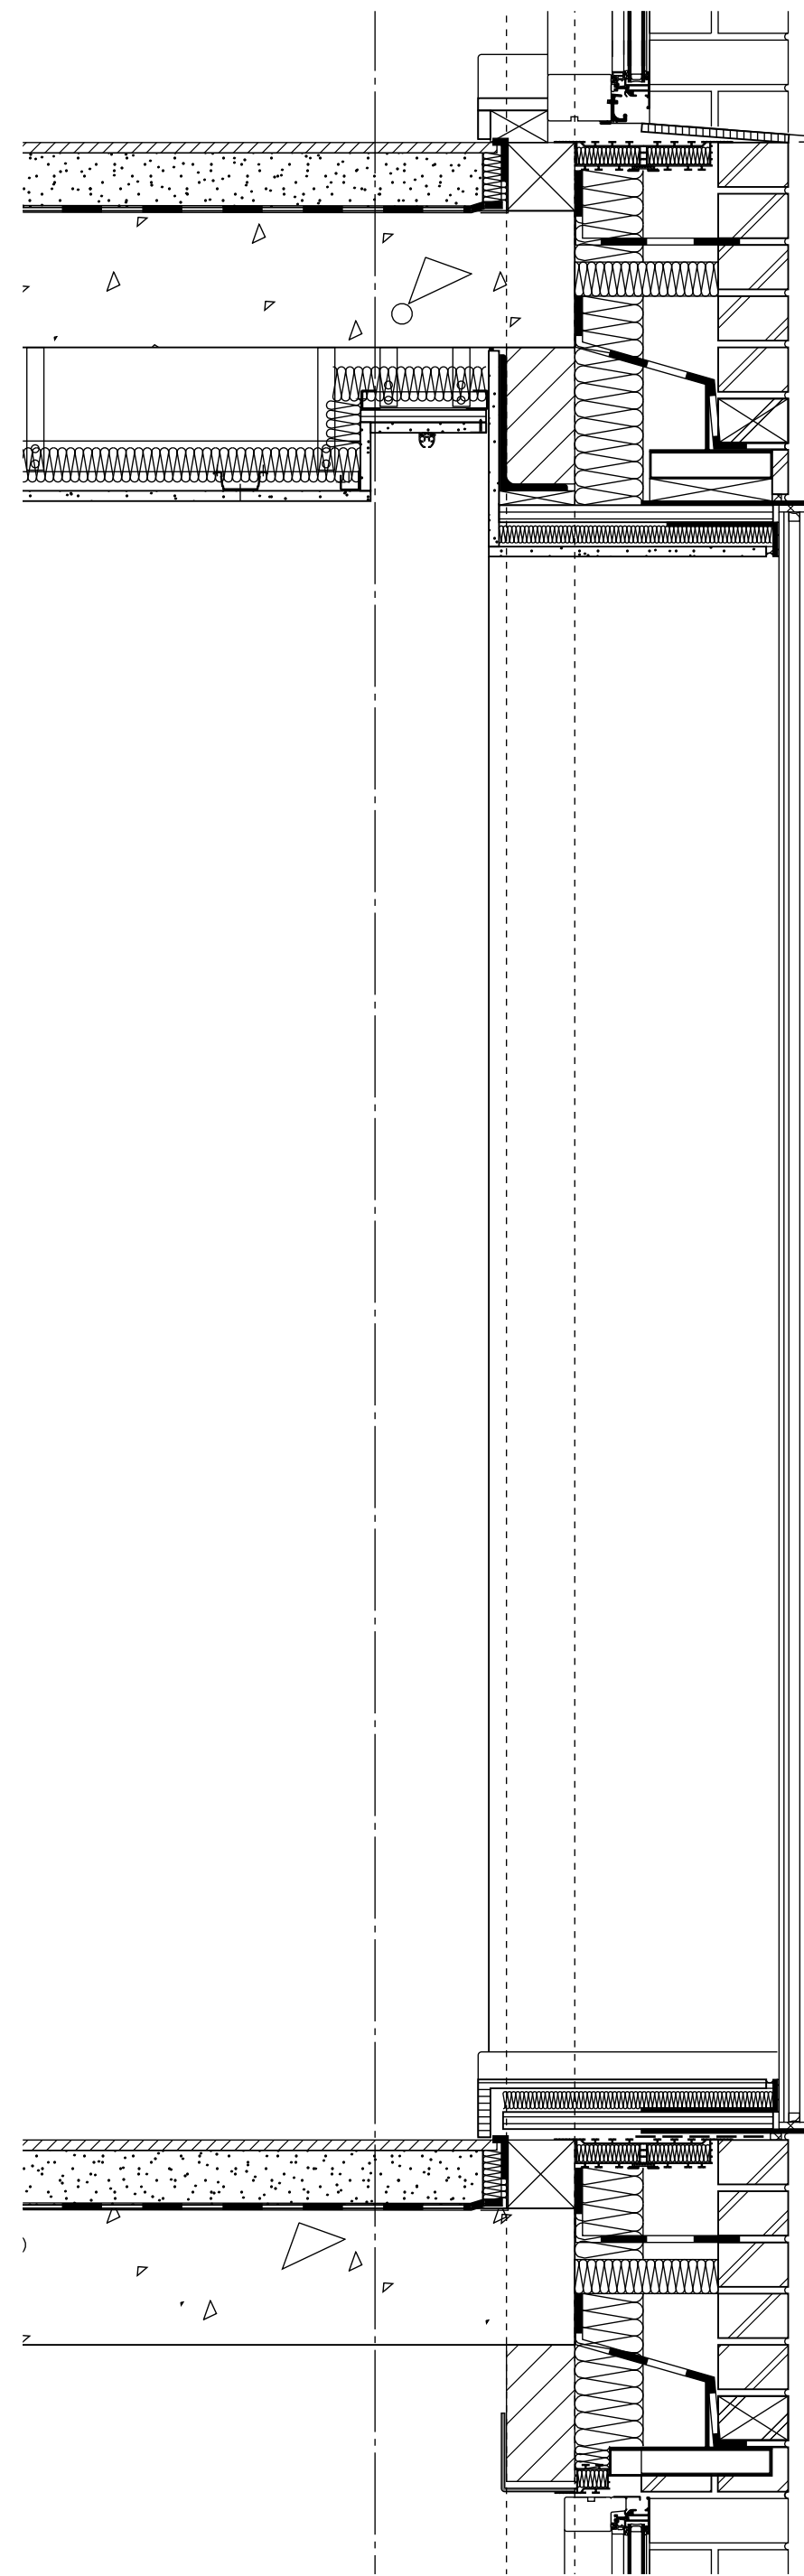

02 Section Detail Window 4



West Elevation, Ferdinand Street
Scale 1:200 @ A3

© Lees Munday Ltd
Figured dimensions only are to be taken from this drawing. All dimensions are to be checked on site before any work is put in hand.

- WINDOWS KEY:
1. Typical window with screen printed panel
 2. Typical window all glazed
 3. Typical window/door to balcony
 4. Unique fixed window flush with brick wall
 5. Typical window, fixed, to Ground Floor
 6. Unique corner window

01	Generally updated	GR	06Jan15	DL
00	First draft issue	CDB	20Aug14	DL
Mark	Revision	Drawn	Date	Checked

lees munday • architects

Netley House
Shere Road
Gomshall
Guildford
Surrey GU5 9QA
01483 331945 / 07795 158754 / 07946 203056
mail@leesmunday.com

Client's name
Optic Realm

Job title
Ferdinand Street

Drawing title
TP Conditions
Windows Details Sheet 2

Scale 1 : 10 @ A1, 1 : 20 @ A3				
mm	100	200	300	400
Drawn	YM	Checked	DL	Date
13-011	416-101	19Aug14		

Job No	Drawing No	Rev
13-011	416-101	01

Status
TP SUBMISSION