




East Elevation (rear)  
 Scale 1:100 @ A3

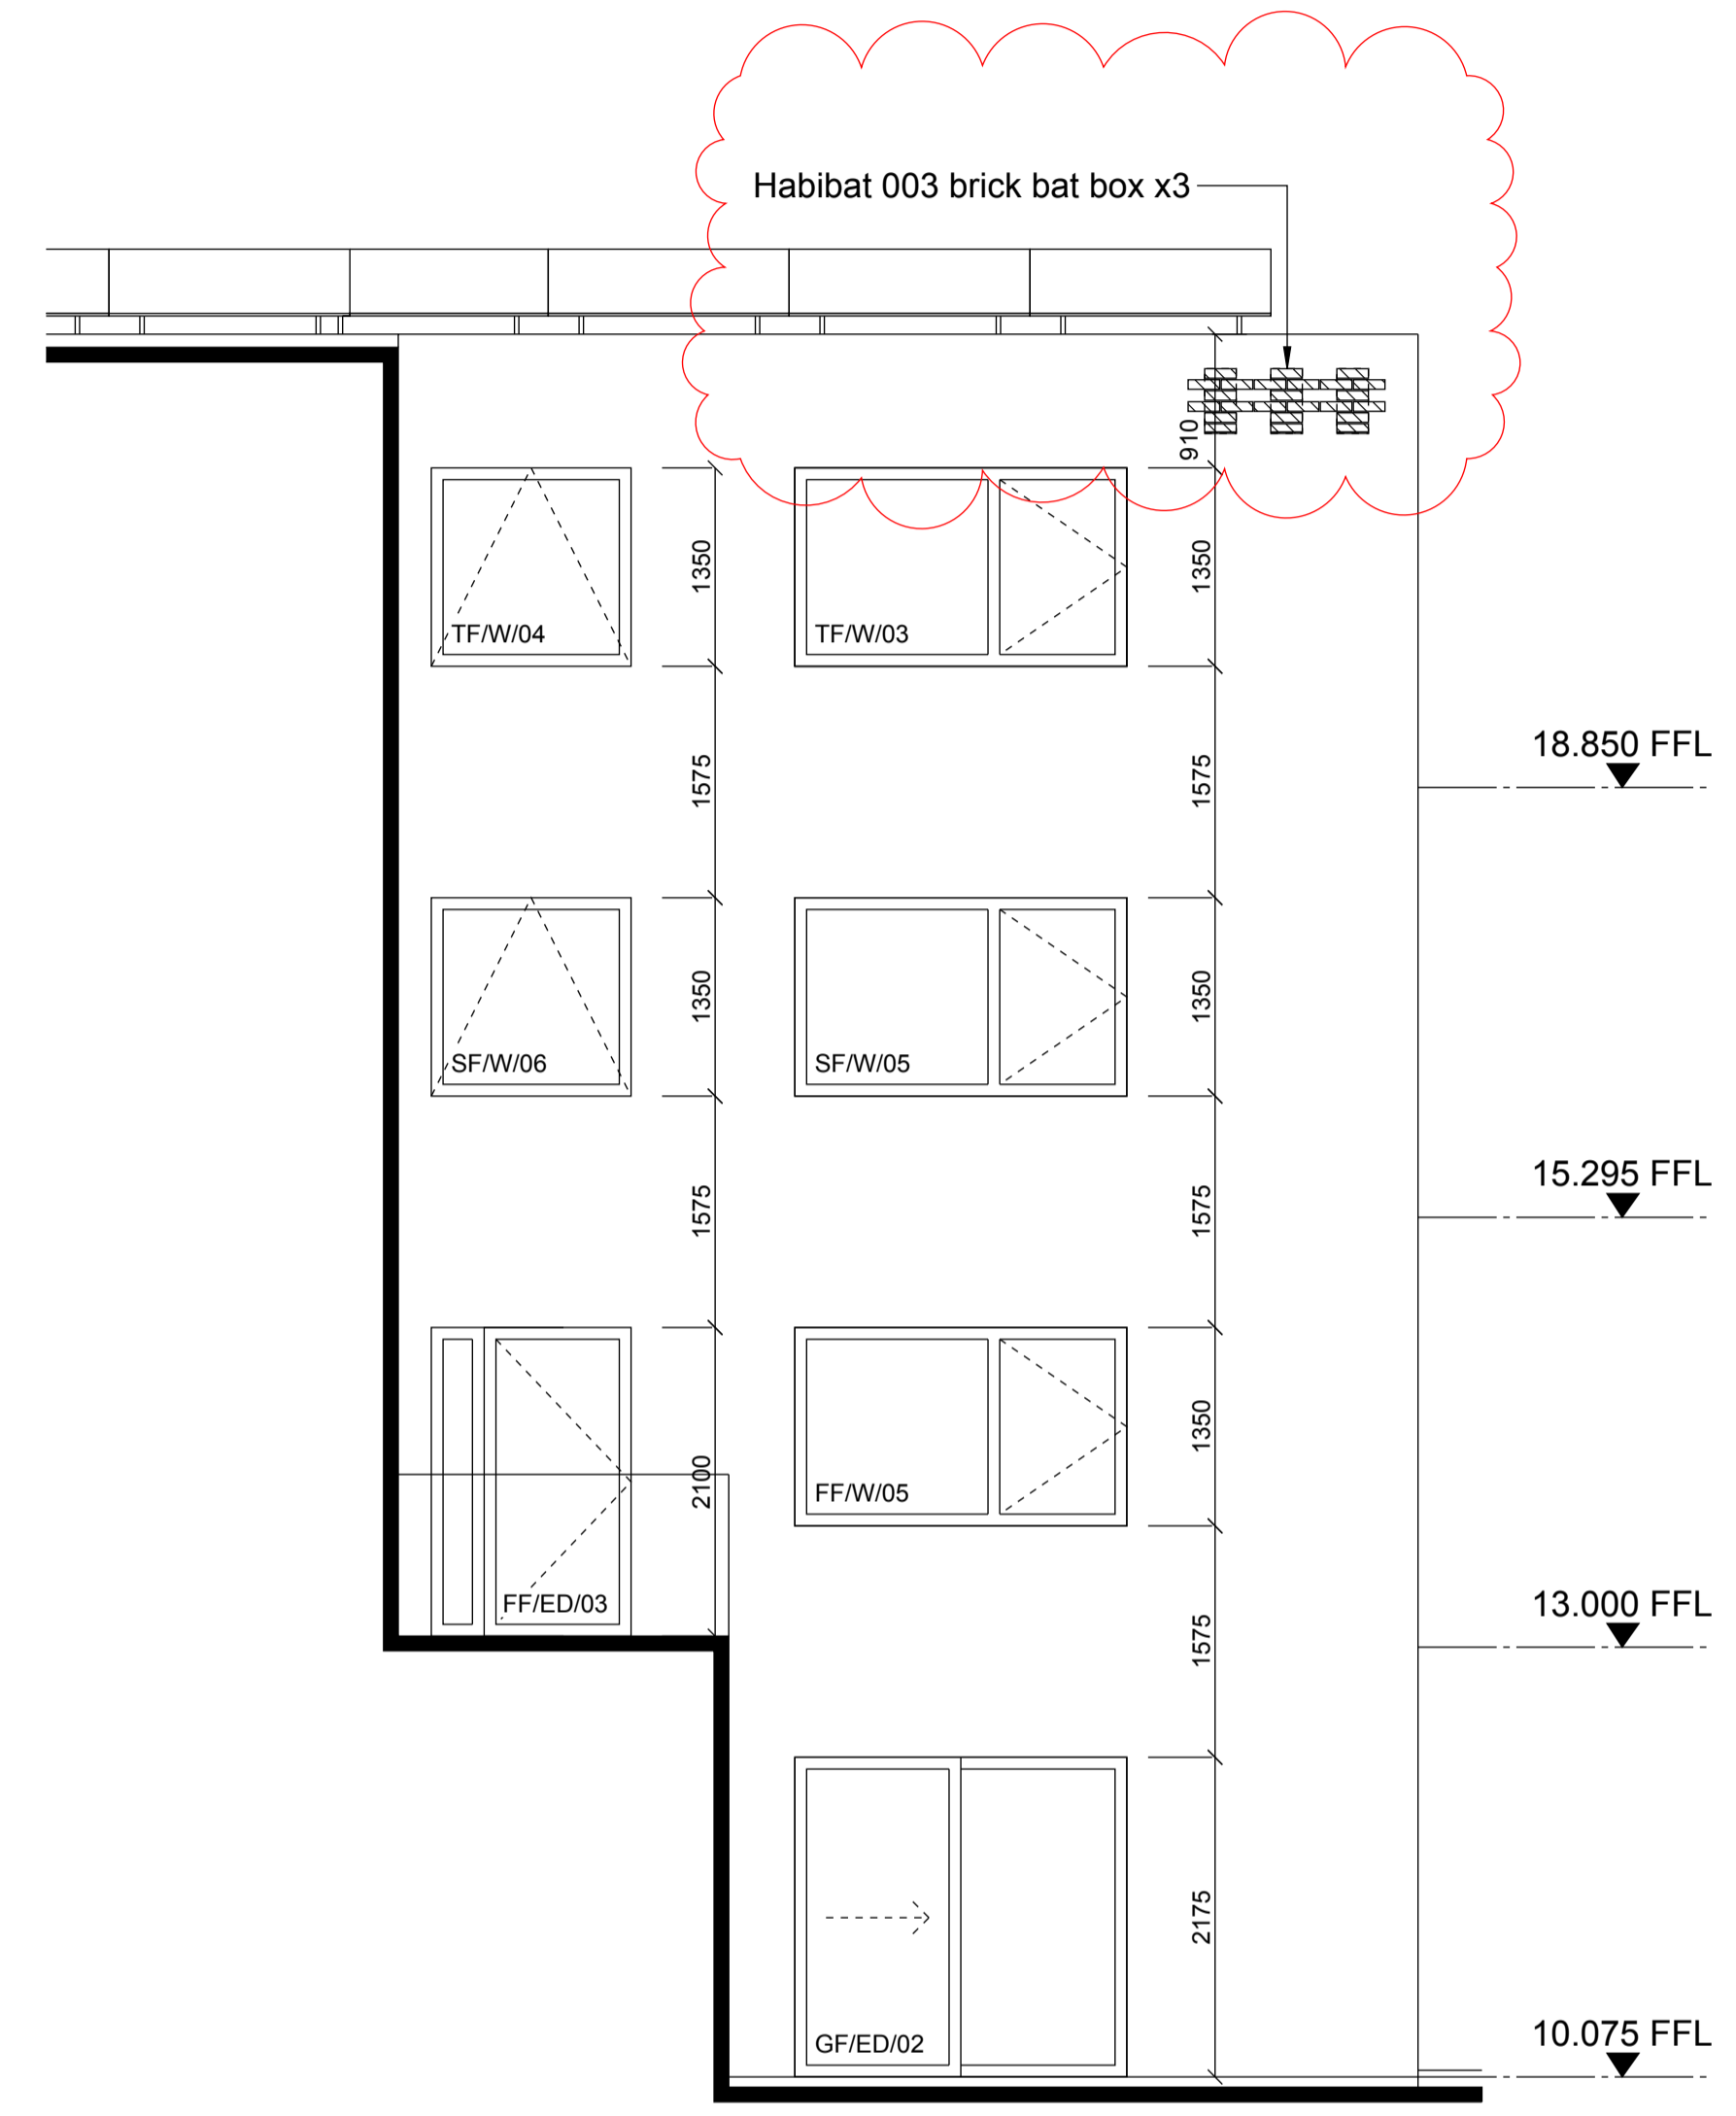

South Elevation (South Side)  
 Scale 1:100 @ A3

Mark	Revision	Description	Drawn	Date	Checked
06		Bat boxes relocated to south facade, as indicated	GR	18Nov14	DL
05		Ecology information added	GR	14Nov14	DL
04		Generally updated	GR	05Nov14	DL
03		Labels updated	GR	09Oct14	DL
02		External door and stair wall revised	CB	28Aug14	DL
01		Windows revised generally to match plans	YM	26Aug14	DL
00		First issued	YM	14Aug14	DL

lees munday • architects

Netley House  
 Shere Road  
 Gomshall  
 Guildford  
 Surrey GU5 9QA  
 01483 331945 / 07795 158754 / 07946 203056  
 mail@leesmunday.com

Client's name  
**Optic Realm**

Job title  
**Ferdinand Street**

Drawing title  
**GA Elevations  
 Sheet3 - East**

Scale  
**1 : 50 @ A1, 1 : 100 @ A3**

Drawn	Checked	Date
YM	DL	16May14

Job No	Drawing No	Rev
13-011	503-203	06

Status  
**PRELIMINARY**