

CDM:

Notes:

Application site

P01 19/12/14 Issued For Planning

Revision history:

Project:

Camden Town Hall

Drawing title:

Existing Site Plan

SP(00)01_EX


Rev. P01

Scale: 1:500@A1

Orms

1 Oliver's Yard
55-71 City Road
London EC1Y 1HQ
0207 833 8533
orms@orms.co.uk
orms.co.uk

Do not scale. All dimensions to be confirmed on site.
Information contained in this drawing is the sole
copyright of Orms designers + architects ltd and is
not to be reproduced without permission.

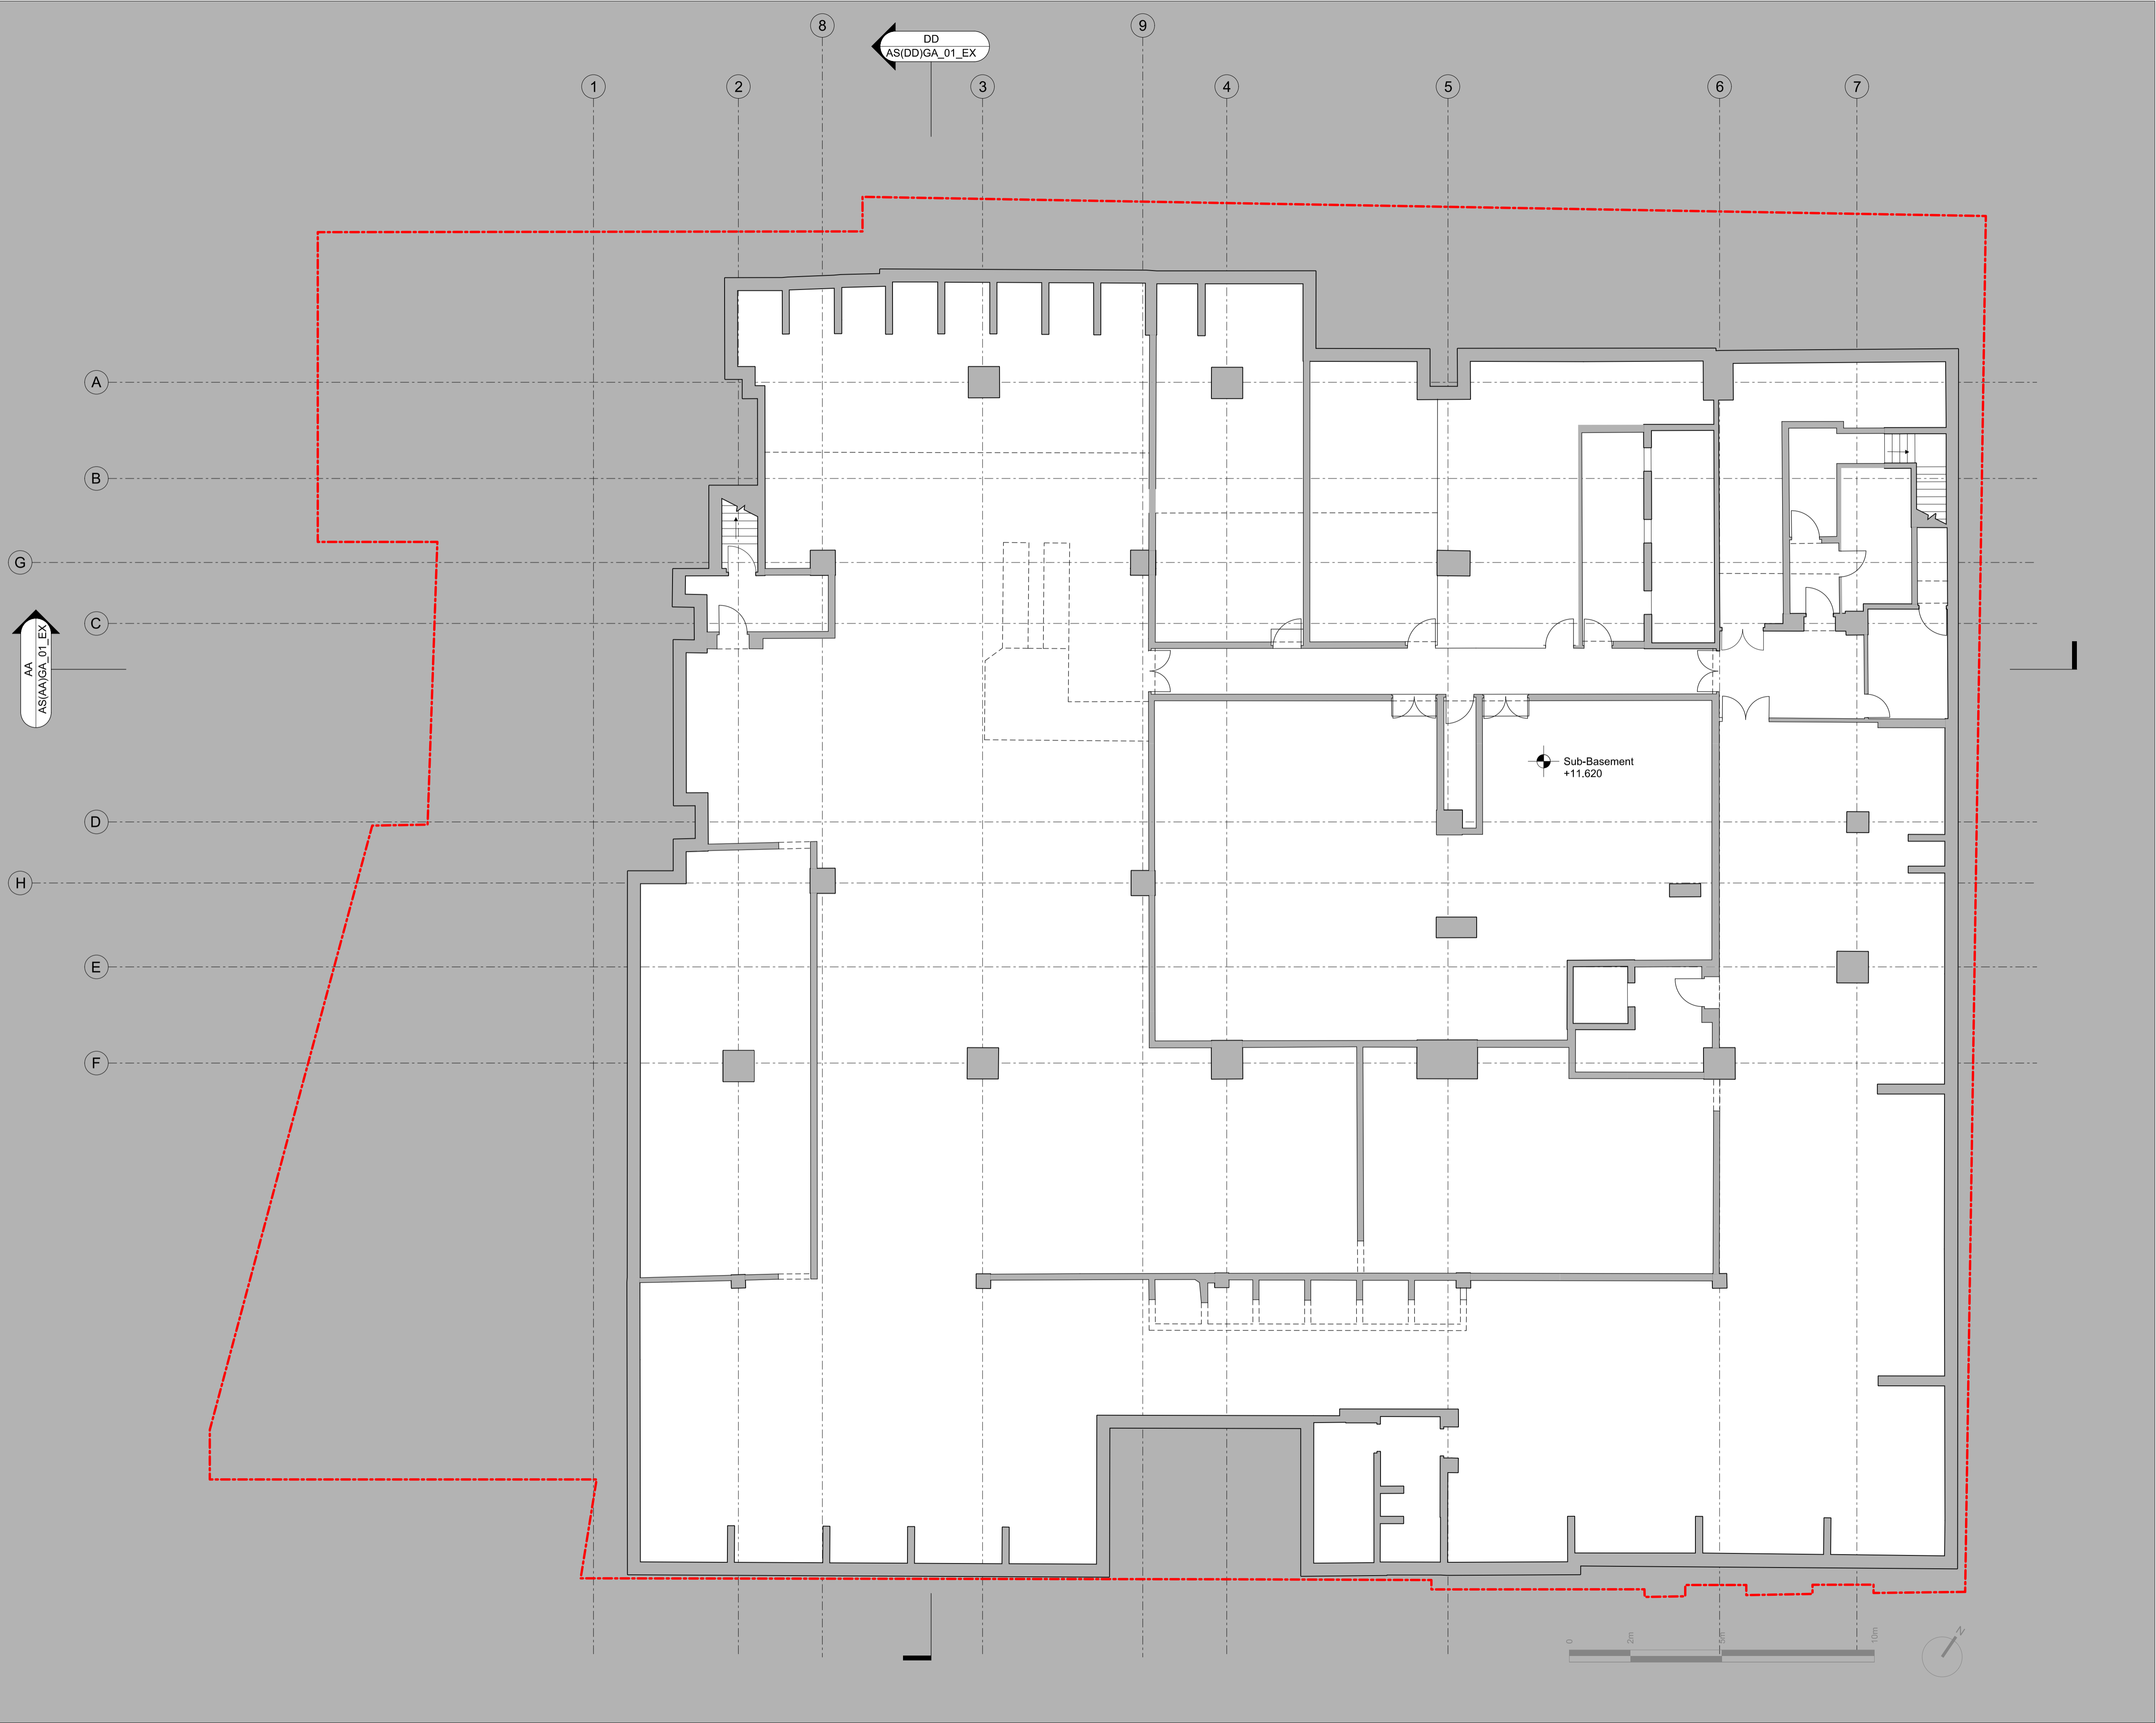

CDM:

Notes:


Revision history:

P01 19/12/14 Issued for Planning
Project: Camden Town Hall
Drawing title: Existing Sub-Basement Plan

1996_X_GA(B2)01_EX Rev. P01

Scale: 1:100@A1

Orms
1 Oliver's Yard
55-71 City Road
London EC1Y 1HQ
0207 833 8533
orms@orms.co.uk
orms.co.uk
Do not scale. All dimensions to be confirmed on site.
Information contained in this drawing is the sole
copyright of Orms designers + architects ltd and is
not to be reproduced without permission.

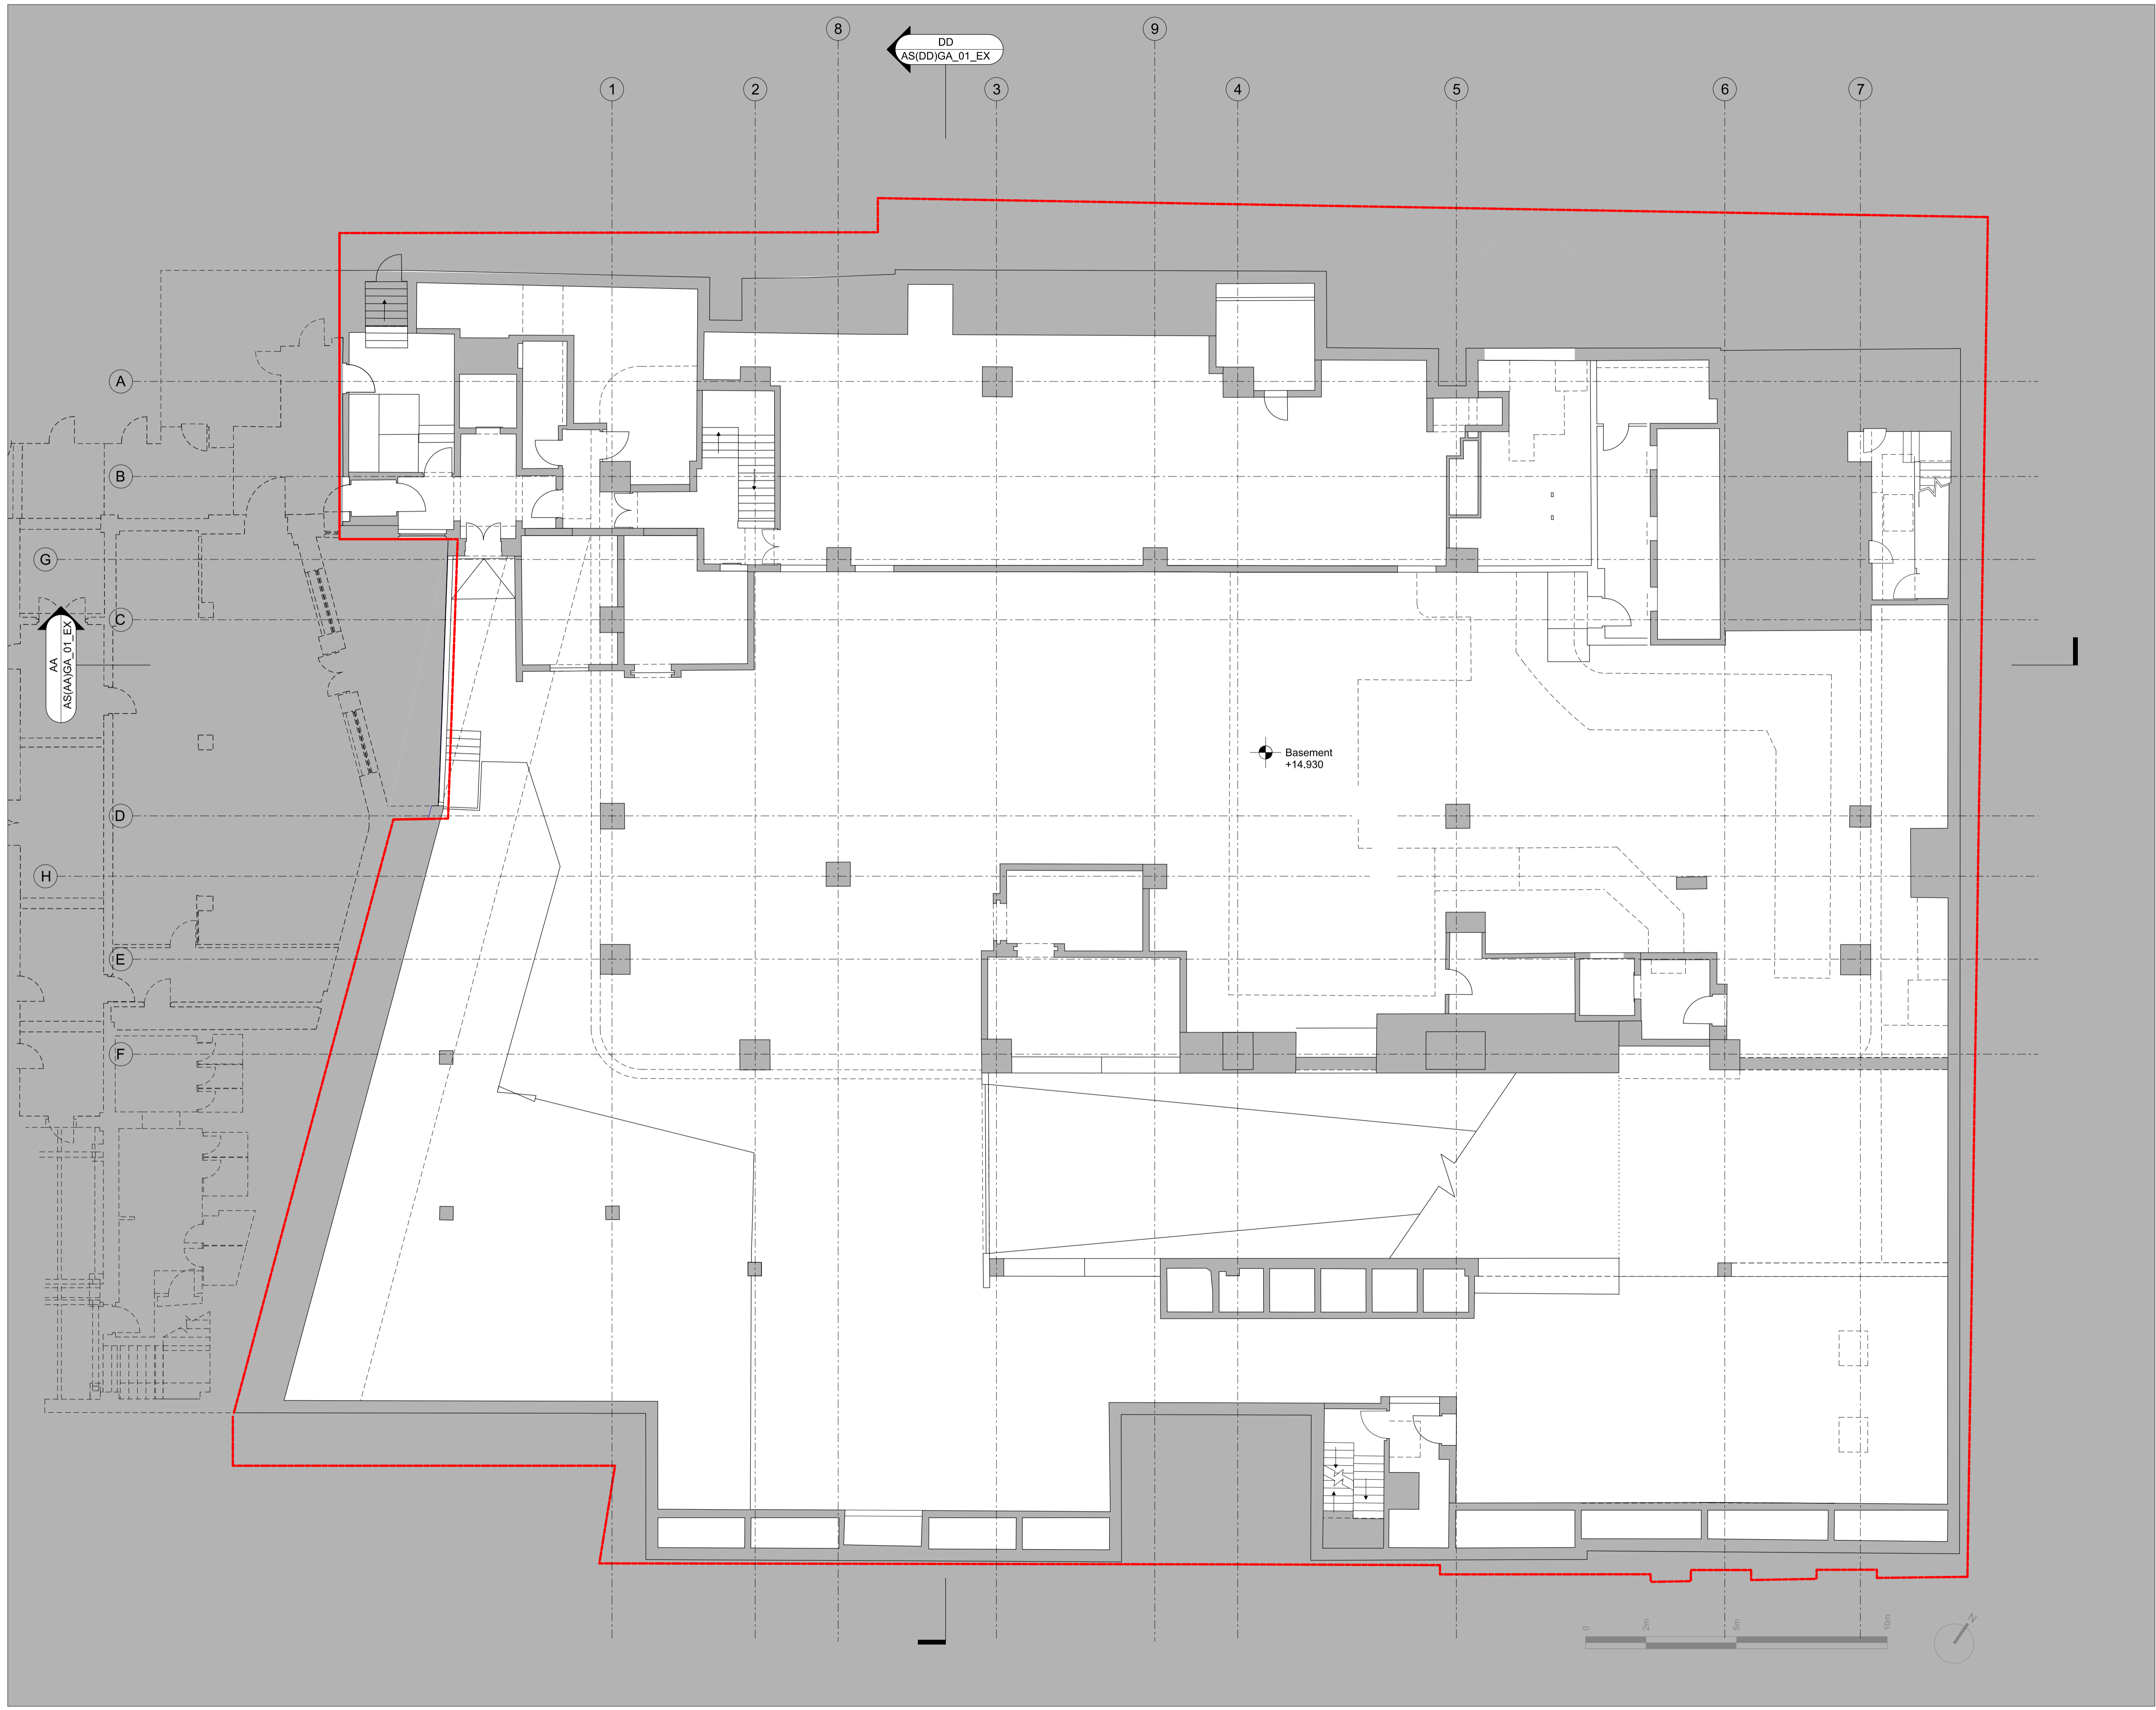

CDM:

Notes:

Revision history:

P0119/12/14Issued for Planning

Project:Camden Town Hall

Drawing title:Existing Basement Plan

1996_X_GA(B1)01_EX


Rev. P01

Scale: 1:100@A1

Orms

1 Oliver's Yard
55-71 City Road
London EC1Y 1HQ
0207 833 8533
orms@orms.co.uk
orms.co.uk

Do not scale. All dimensions to be confirmed on site.
Information contained in this drawing is the sole
copyright of Orms designers + architects ltd and is
not to be reproduced without permission.

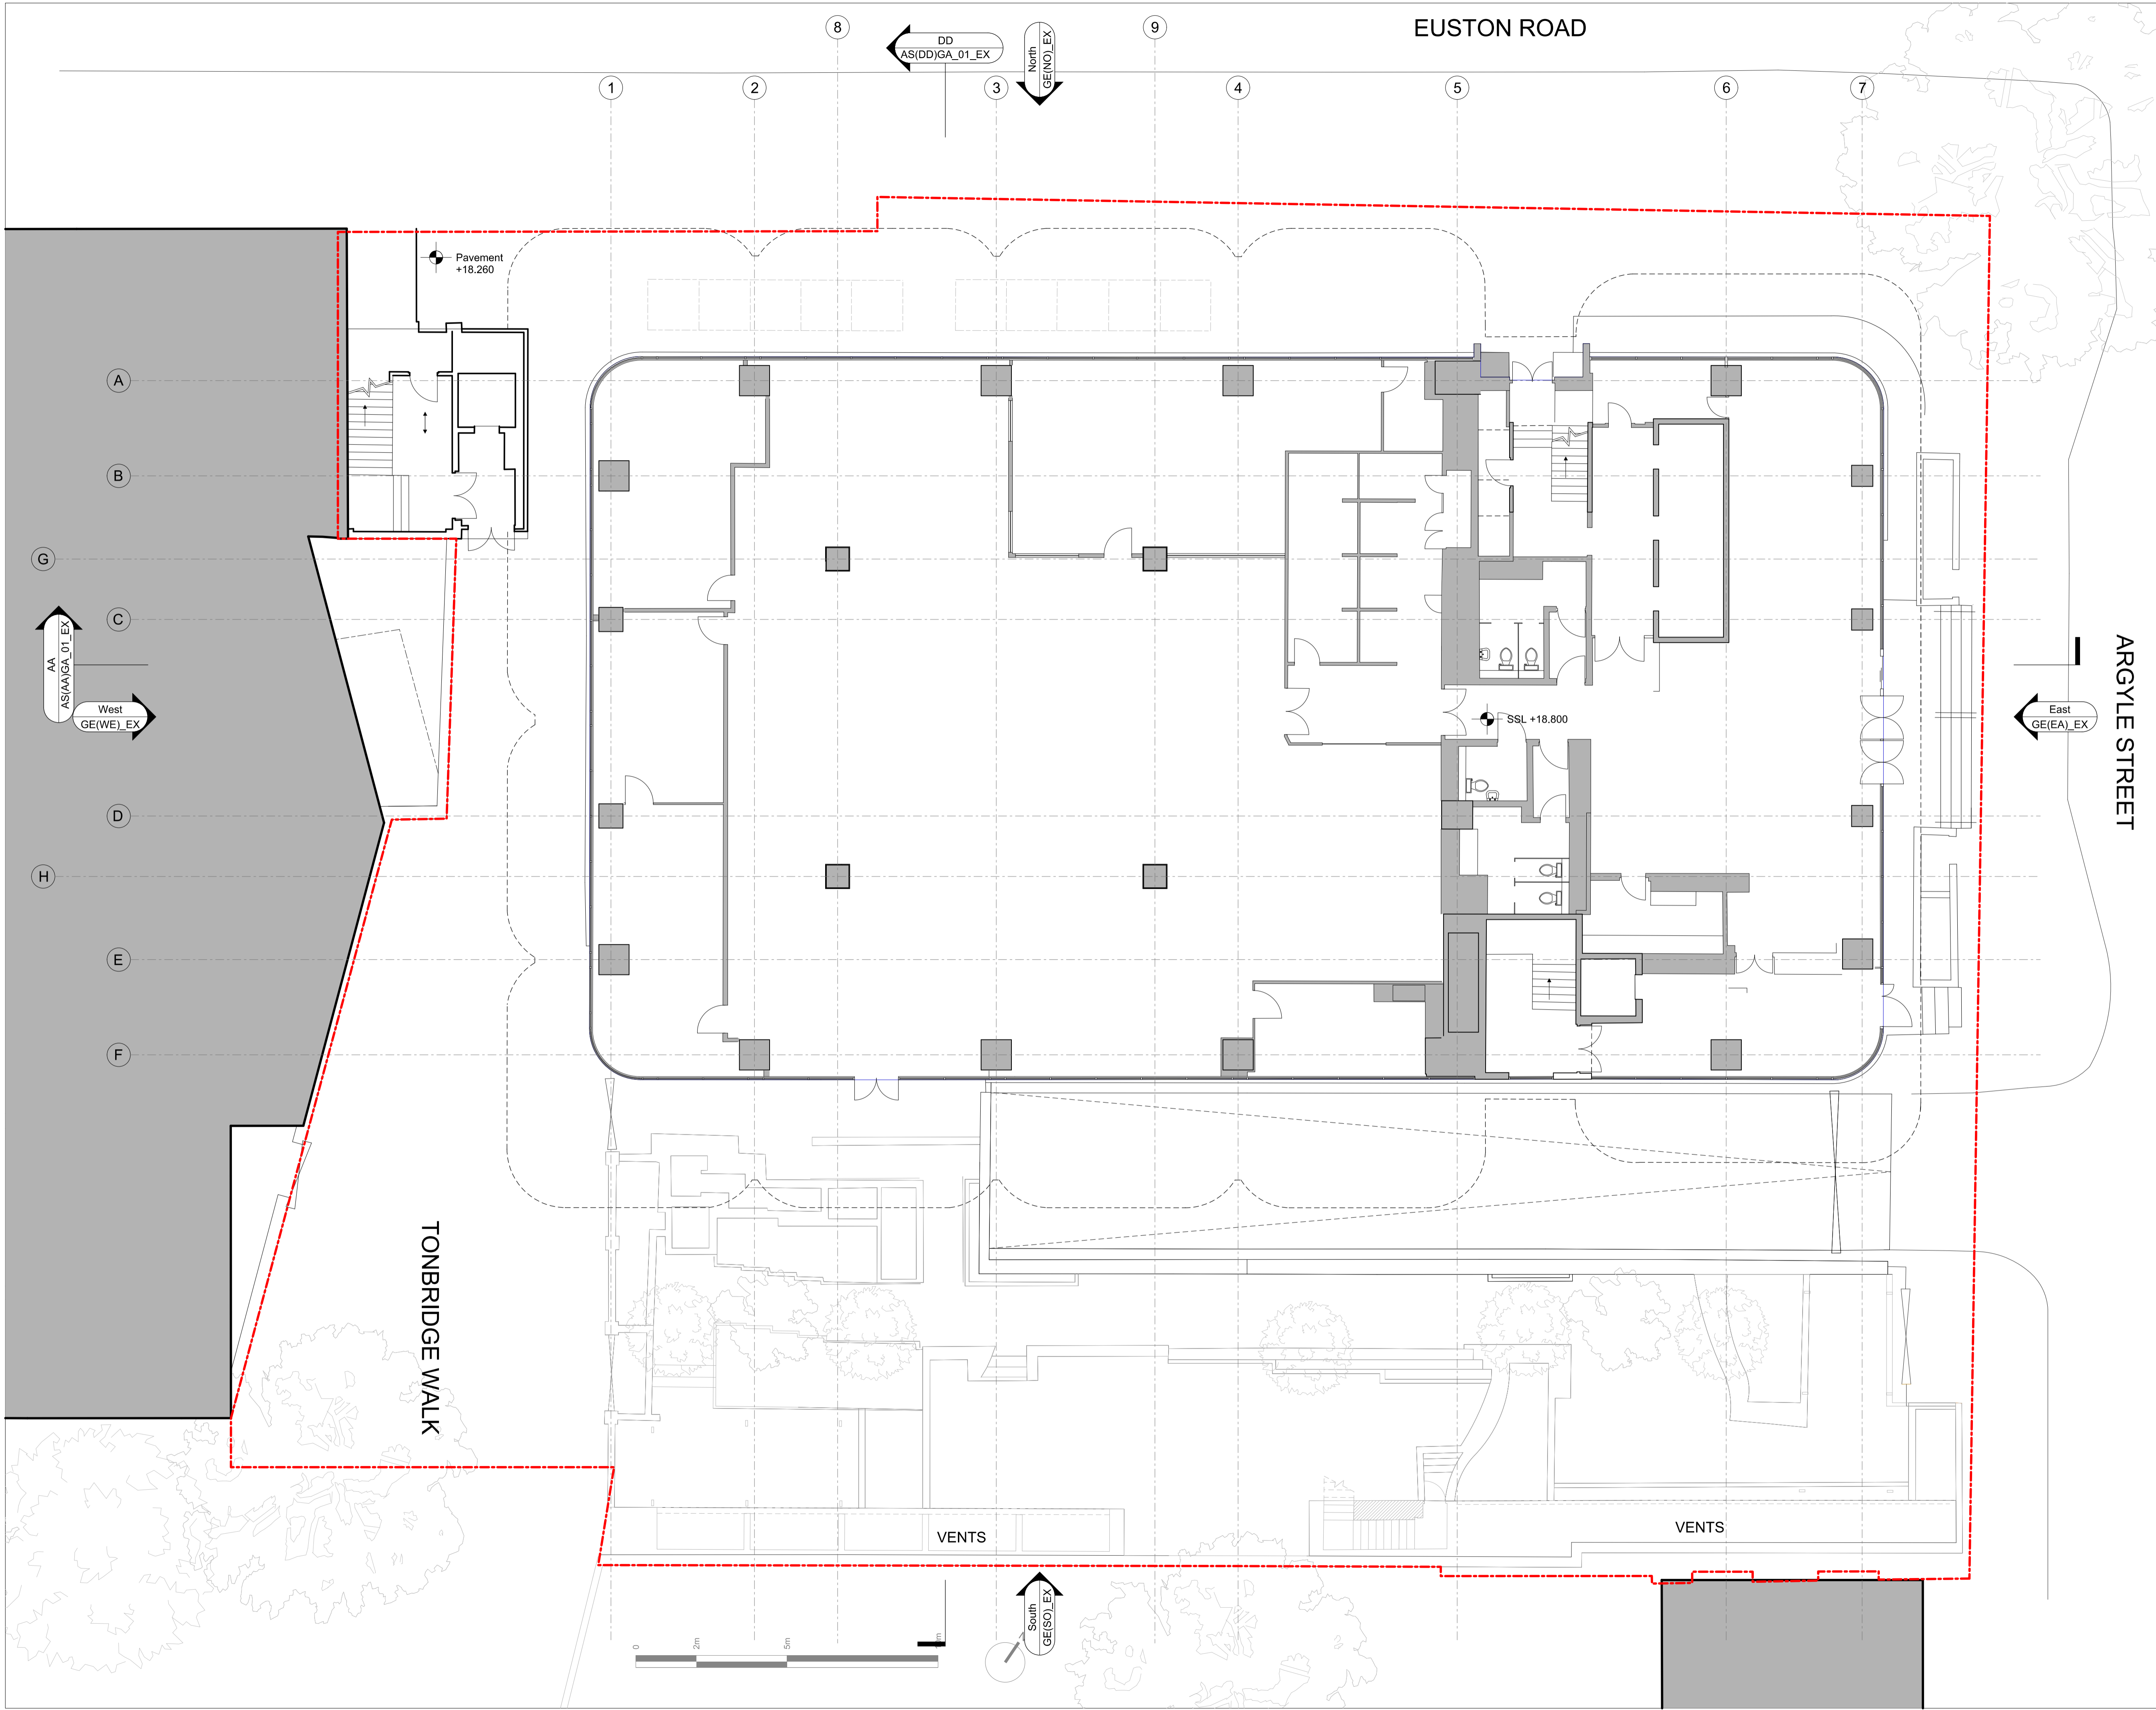

CDM:

Notes:

Revision history:

P0119/12/14Issued for Planning

Project:Camden Town Hall

Drawing title:Existing Ground Floor Plan

1996_X_GA(00)01_EX


Rev. P01

Scale: 1:100@A1

Orms

1 Oliver's Yard
55-71 City Road
London EC1Y 1HQ
0207 833 8533
orms@orms.co.uk
orms.co.uk

Do not scale. All dimensions to be confirmed on site.
Information contained in this drawing is the sole
copyright of Orms designers + architects ltd and is
not to be reproduced without permission.

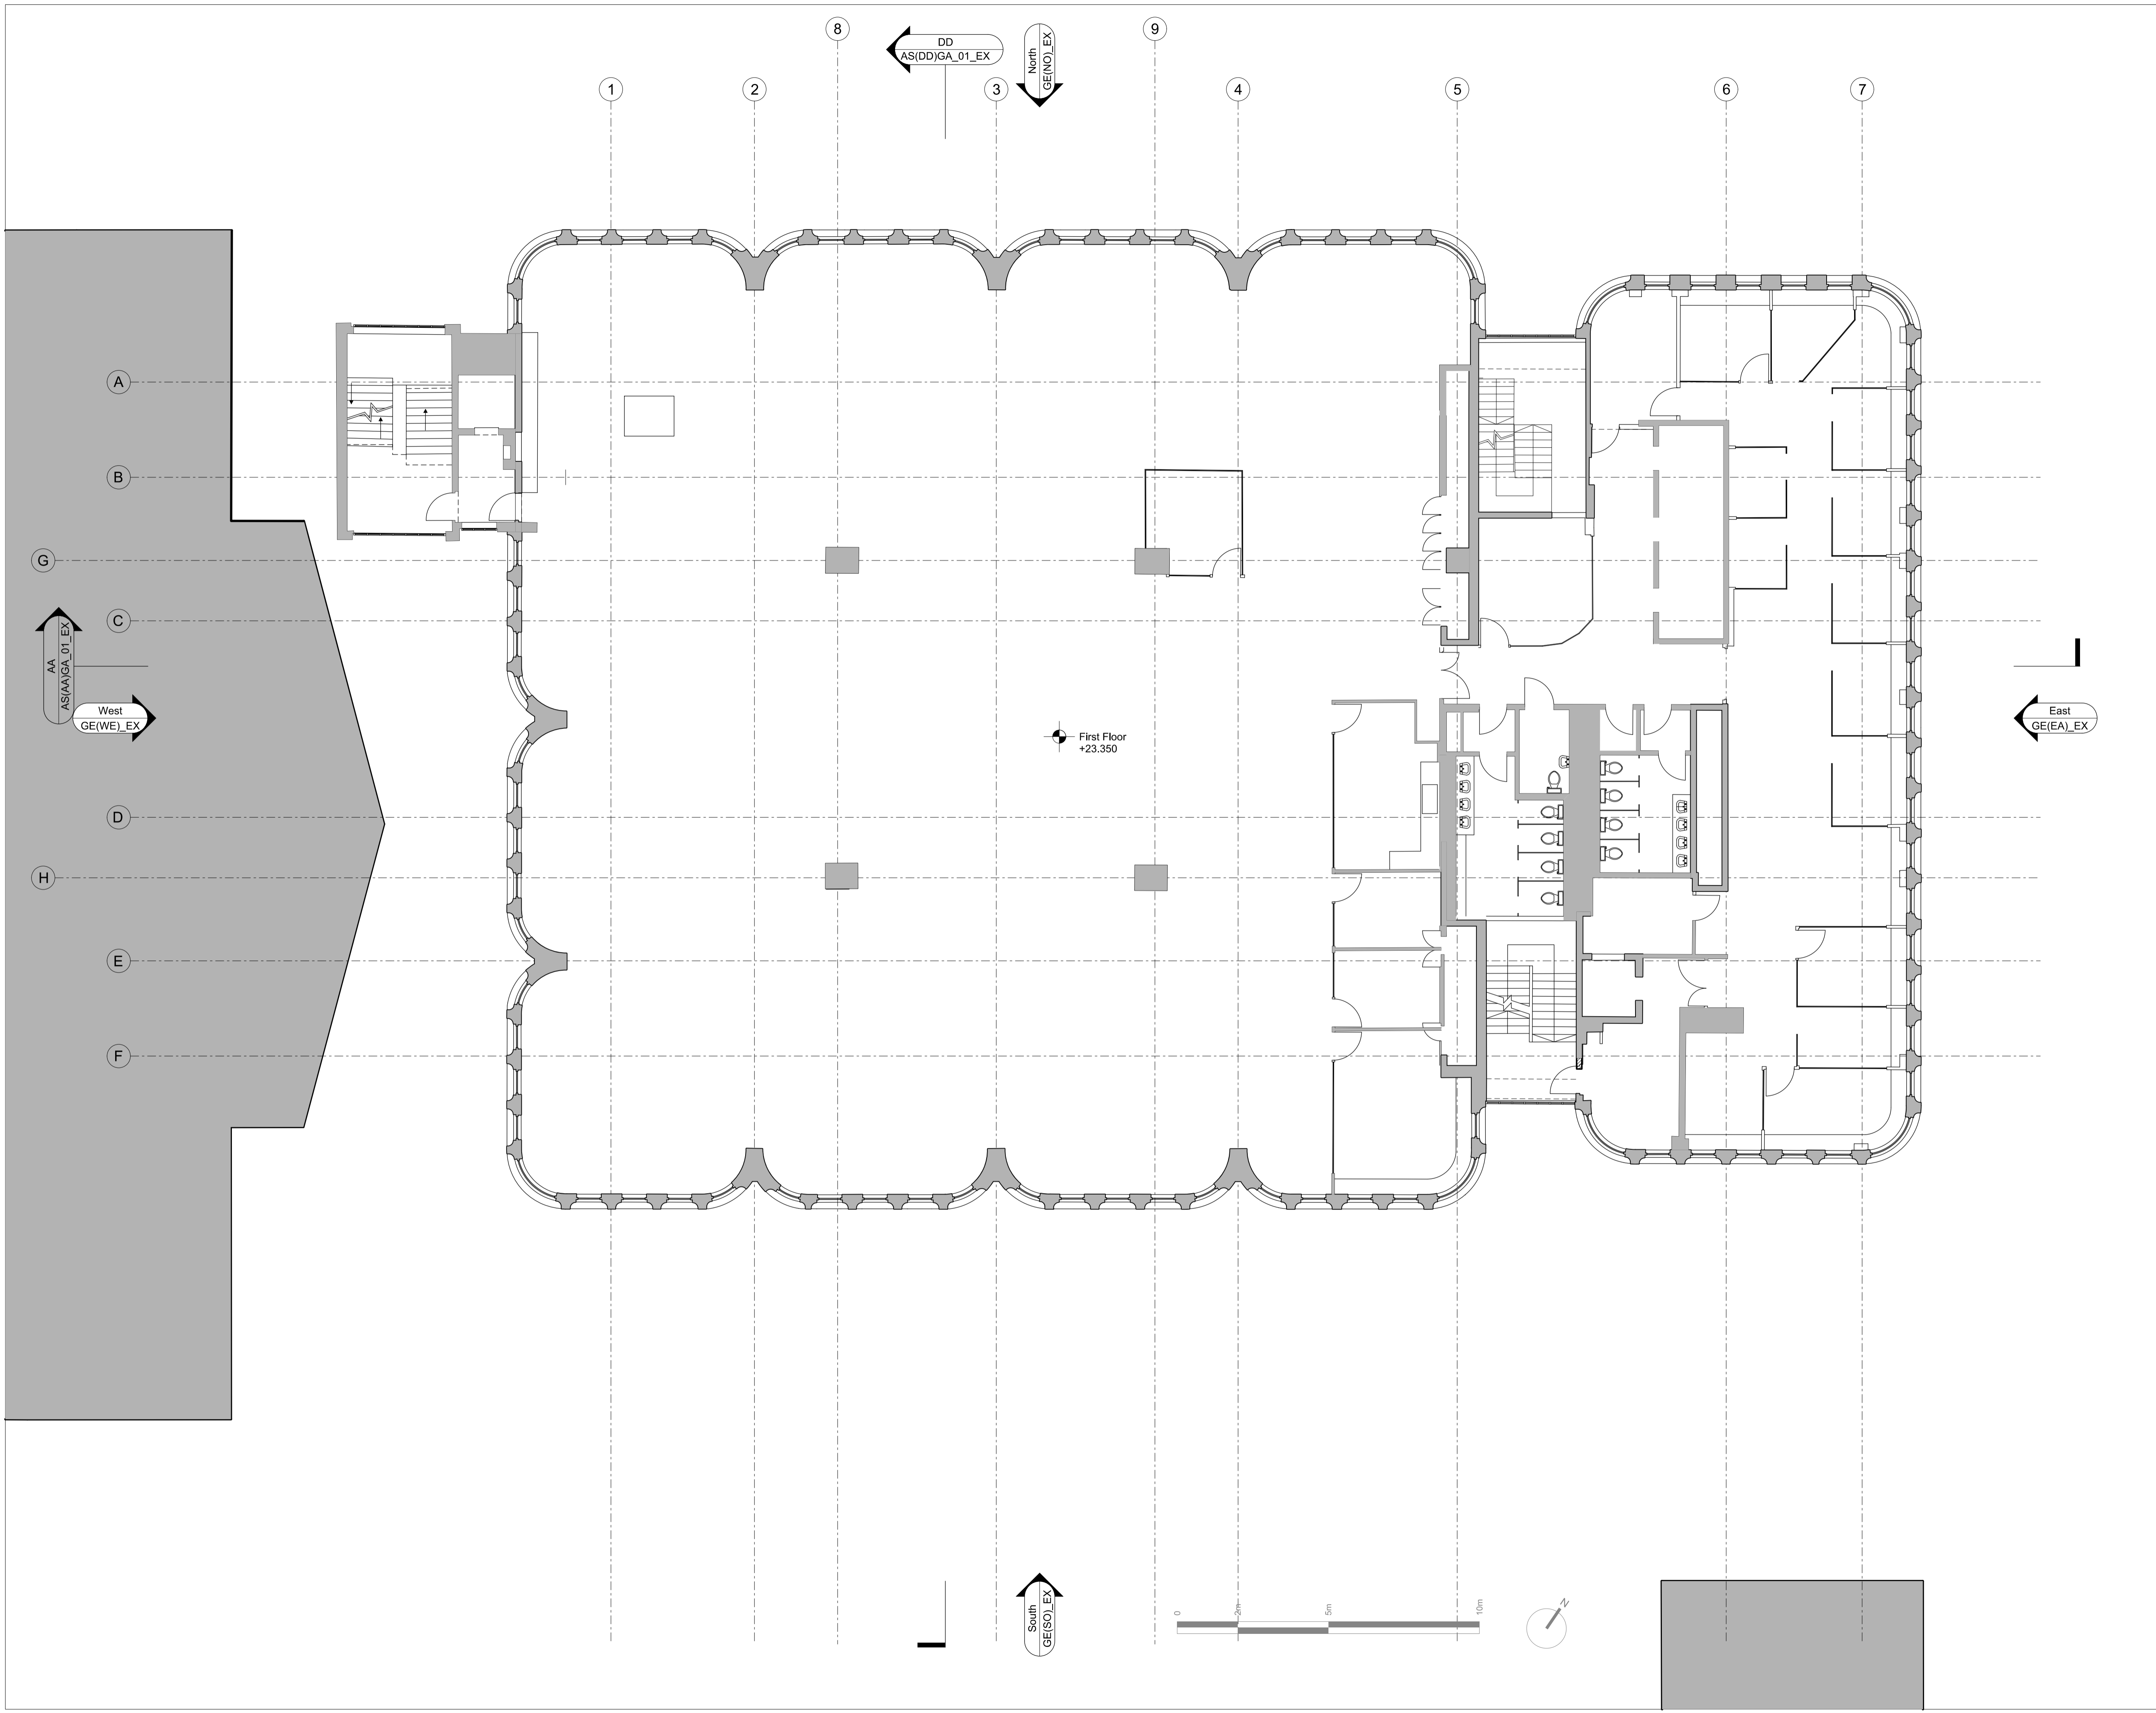

CDM:

Notes:

Revision history:

P0119/12/14Issued for Planning

Project:Camden Town Hall

Drawing title:Existing
First Floor Plan

1996_X_GA(01)01_EX


Rev. P01

Scale: 1:100@A1

Orms

1 Oliver's Yard
55-71 City Road
London EC1Y 1HQ
0207 833 8533
orms@orms.co.uk
orms.co.uk

Do not scale. All dimensions to be confirmed on site.
Information contained in this drawing is the sole
copyright of Orms designers + architects ltd and is
not to be reproduced without permission.

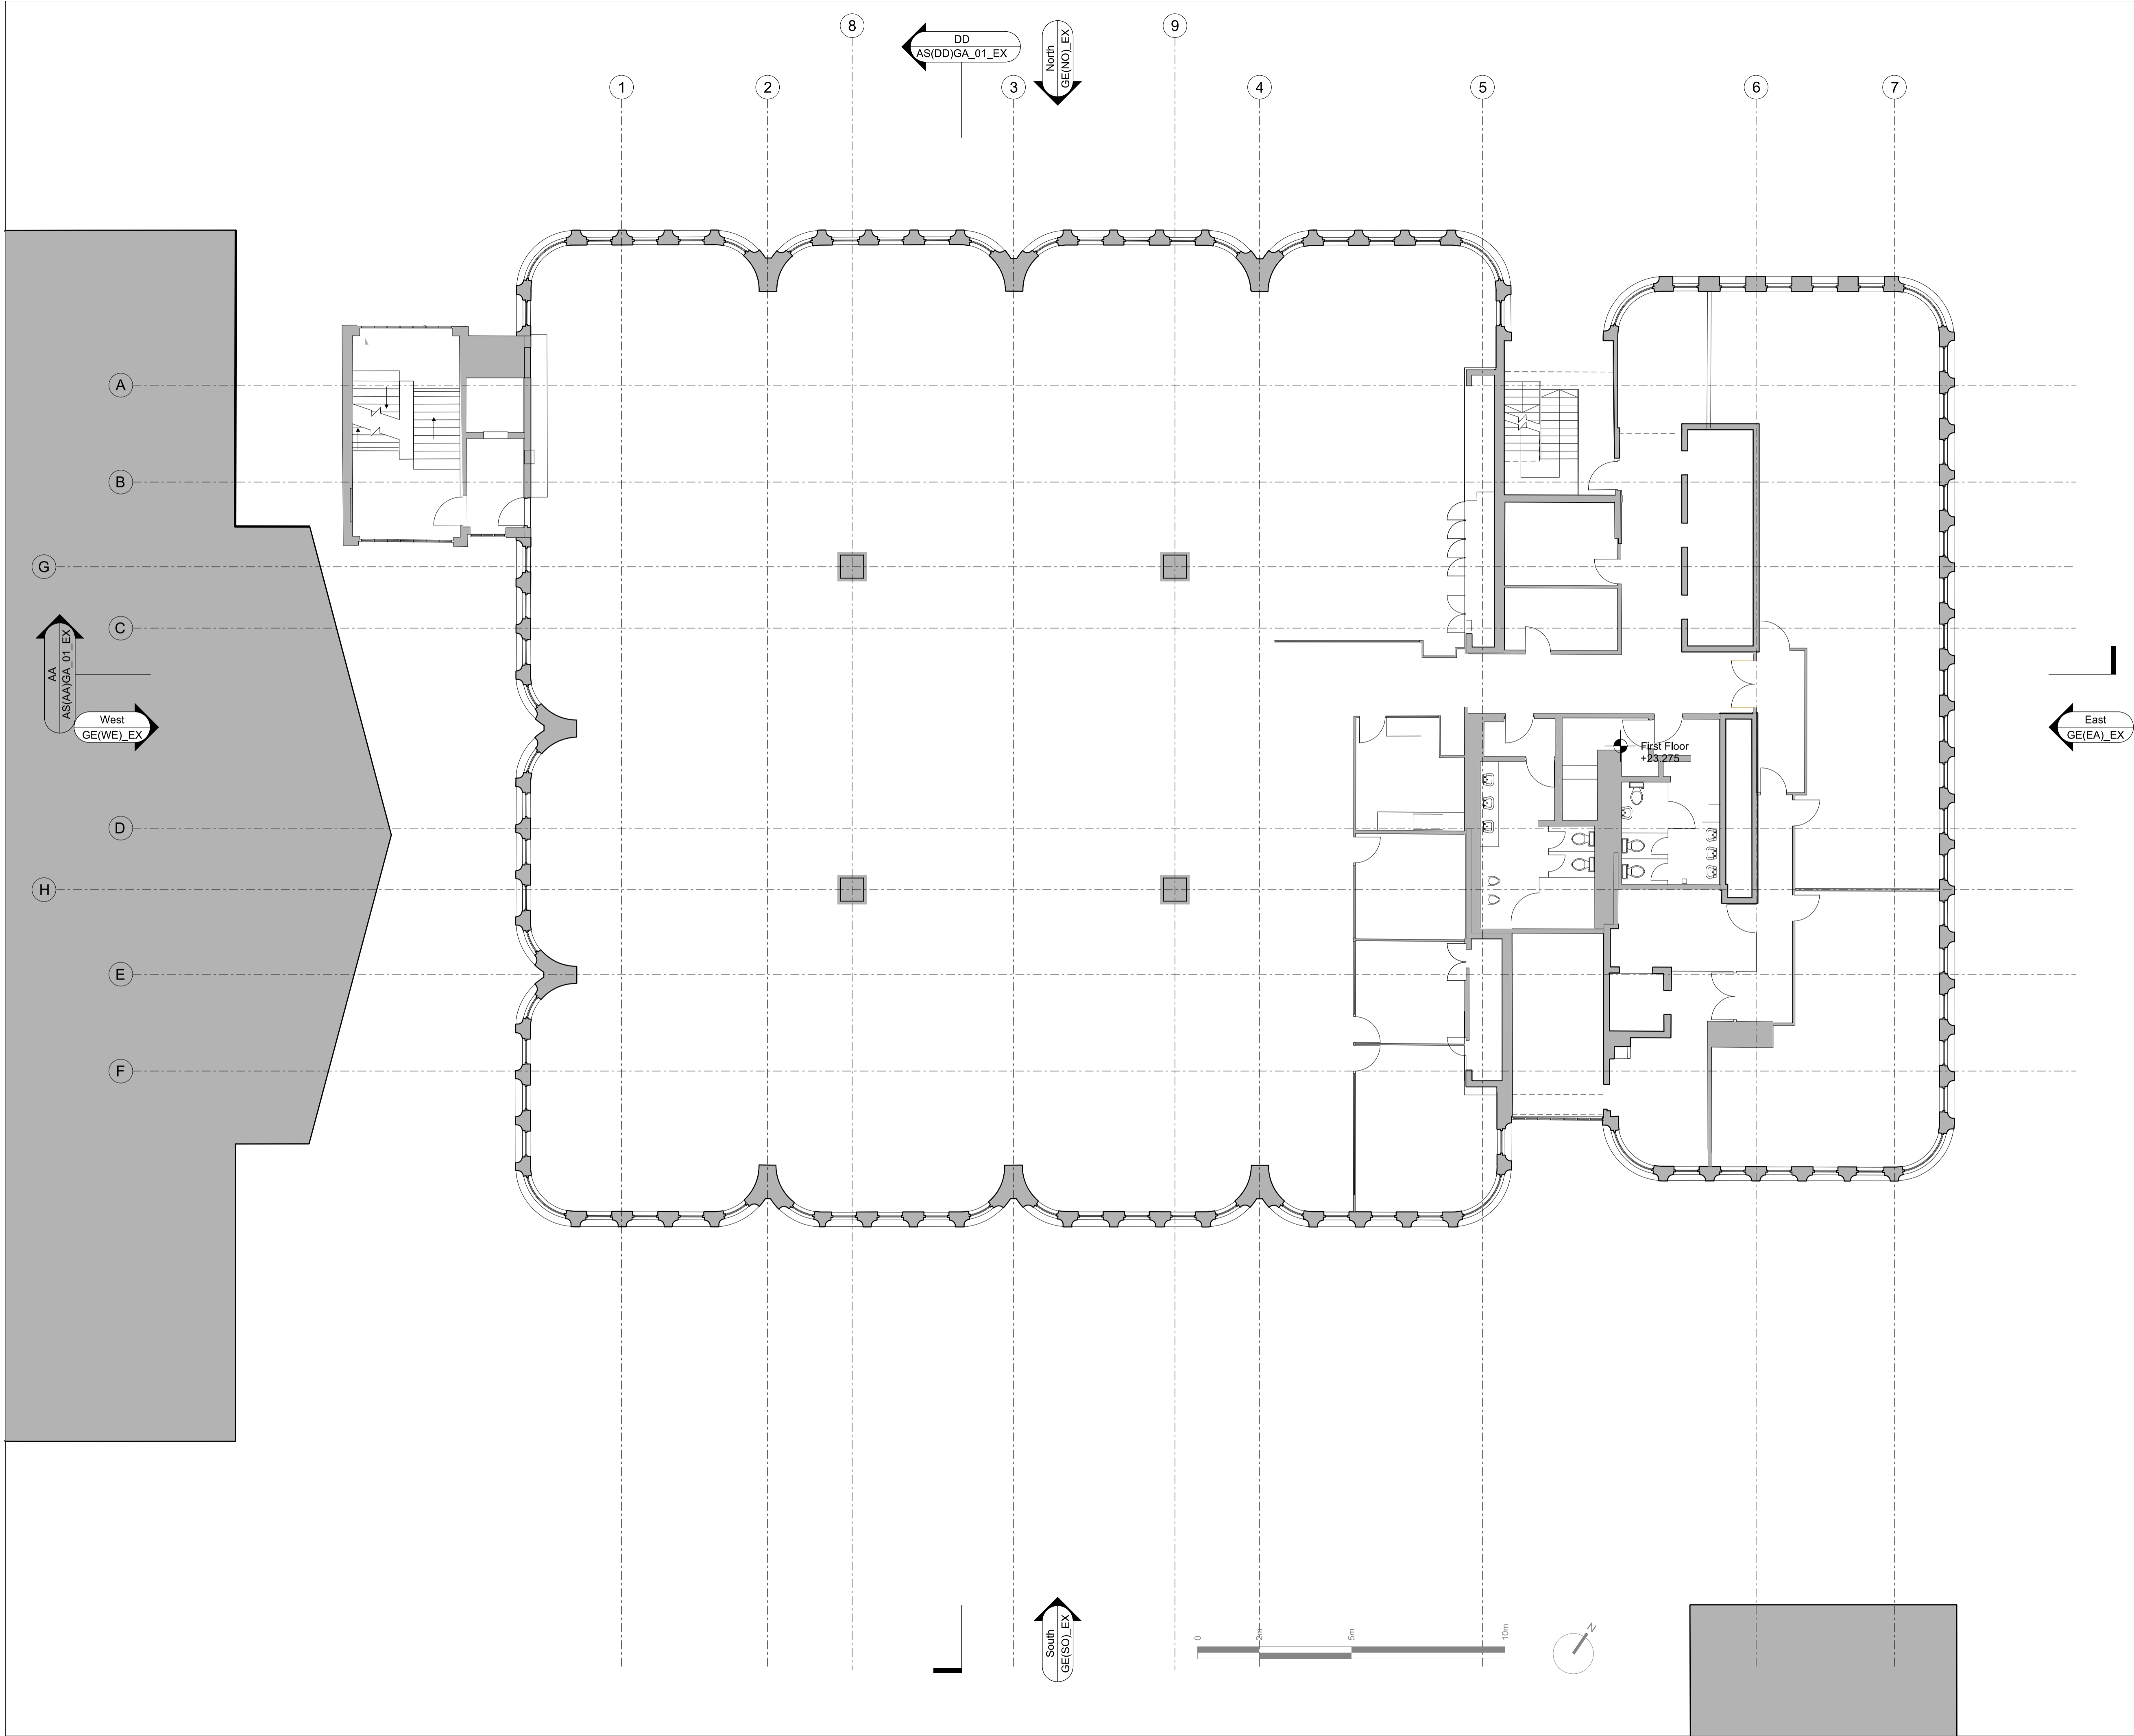

CDM:

Notes:

Revision history:

| | | |
|--------------------|--|---------------------|
| P01 | 19/12/14 | Issued for Planning |
| Project: | Camden Town Hall | |
| Drawing title: | Existing Typical Floor Plan Levels 2 - 6 | |
| 1996_X_GA(TY)01_EX | | Rev. P01 |


Scale: 1:100@A1

Orms

1 Oliver's Yard
55-71 City Road
London EC1Y 1HQ

0207 833 8533
orms@orms.co.uk
orms.co.uk

Do not scale. All dimensions to be confirmed on site.
Information contained in this drawing is the sole
copyright of Orms designers + architects ltd and is
not to be reproduced without permission.

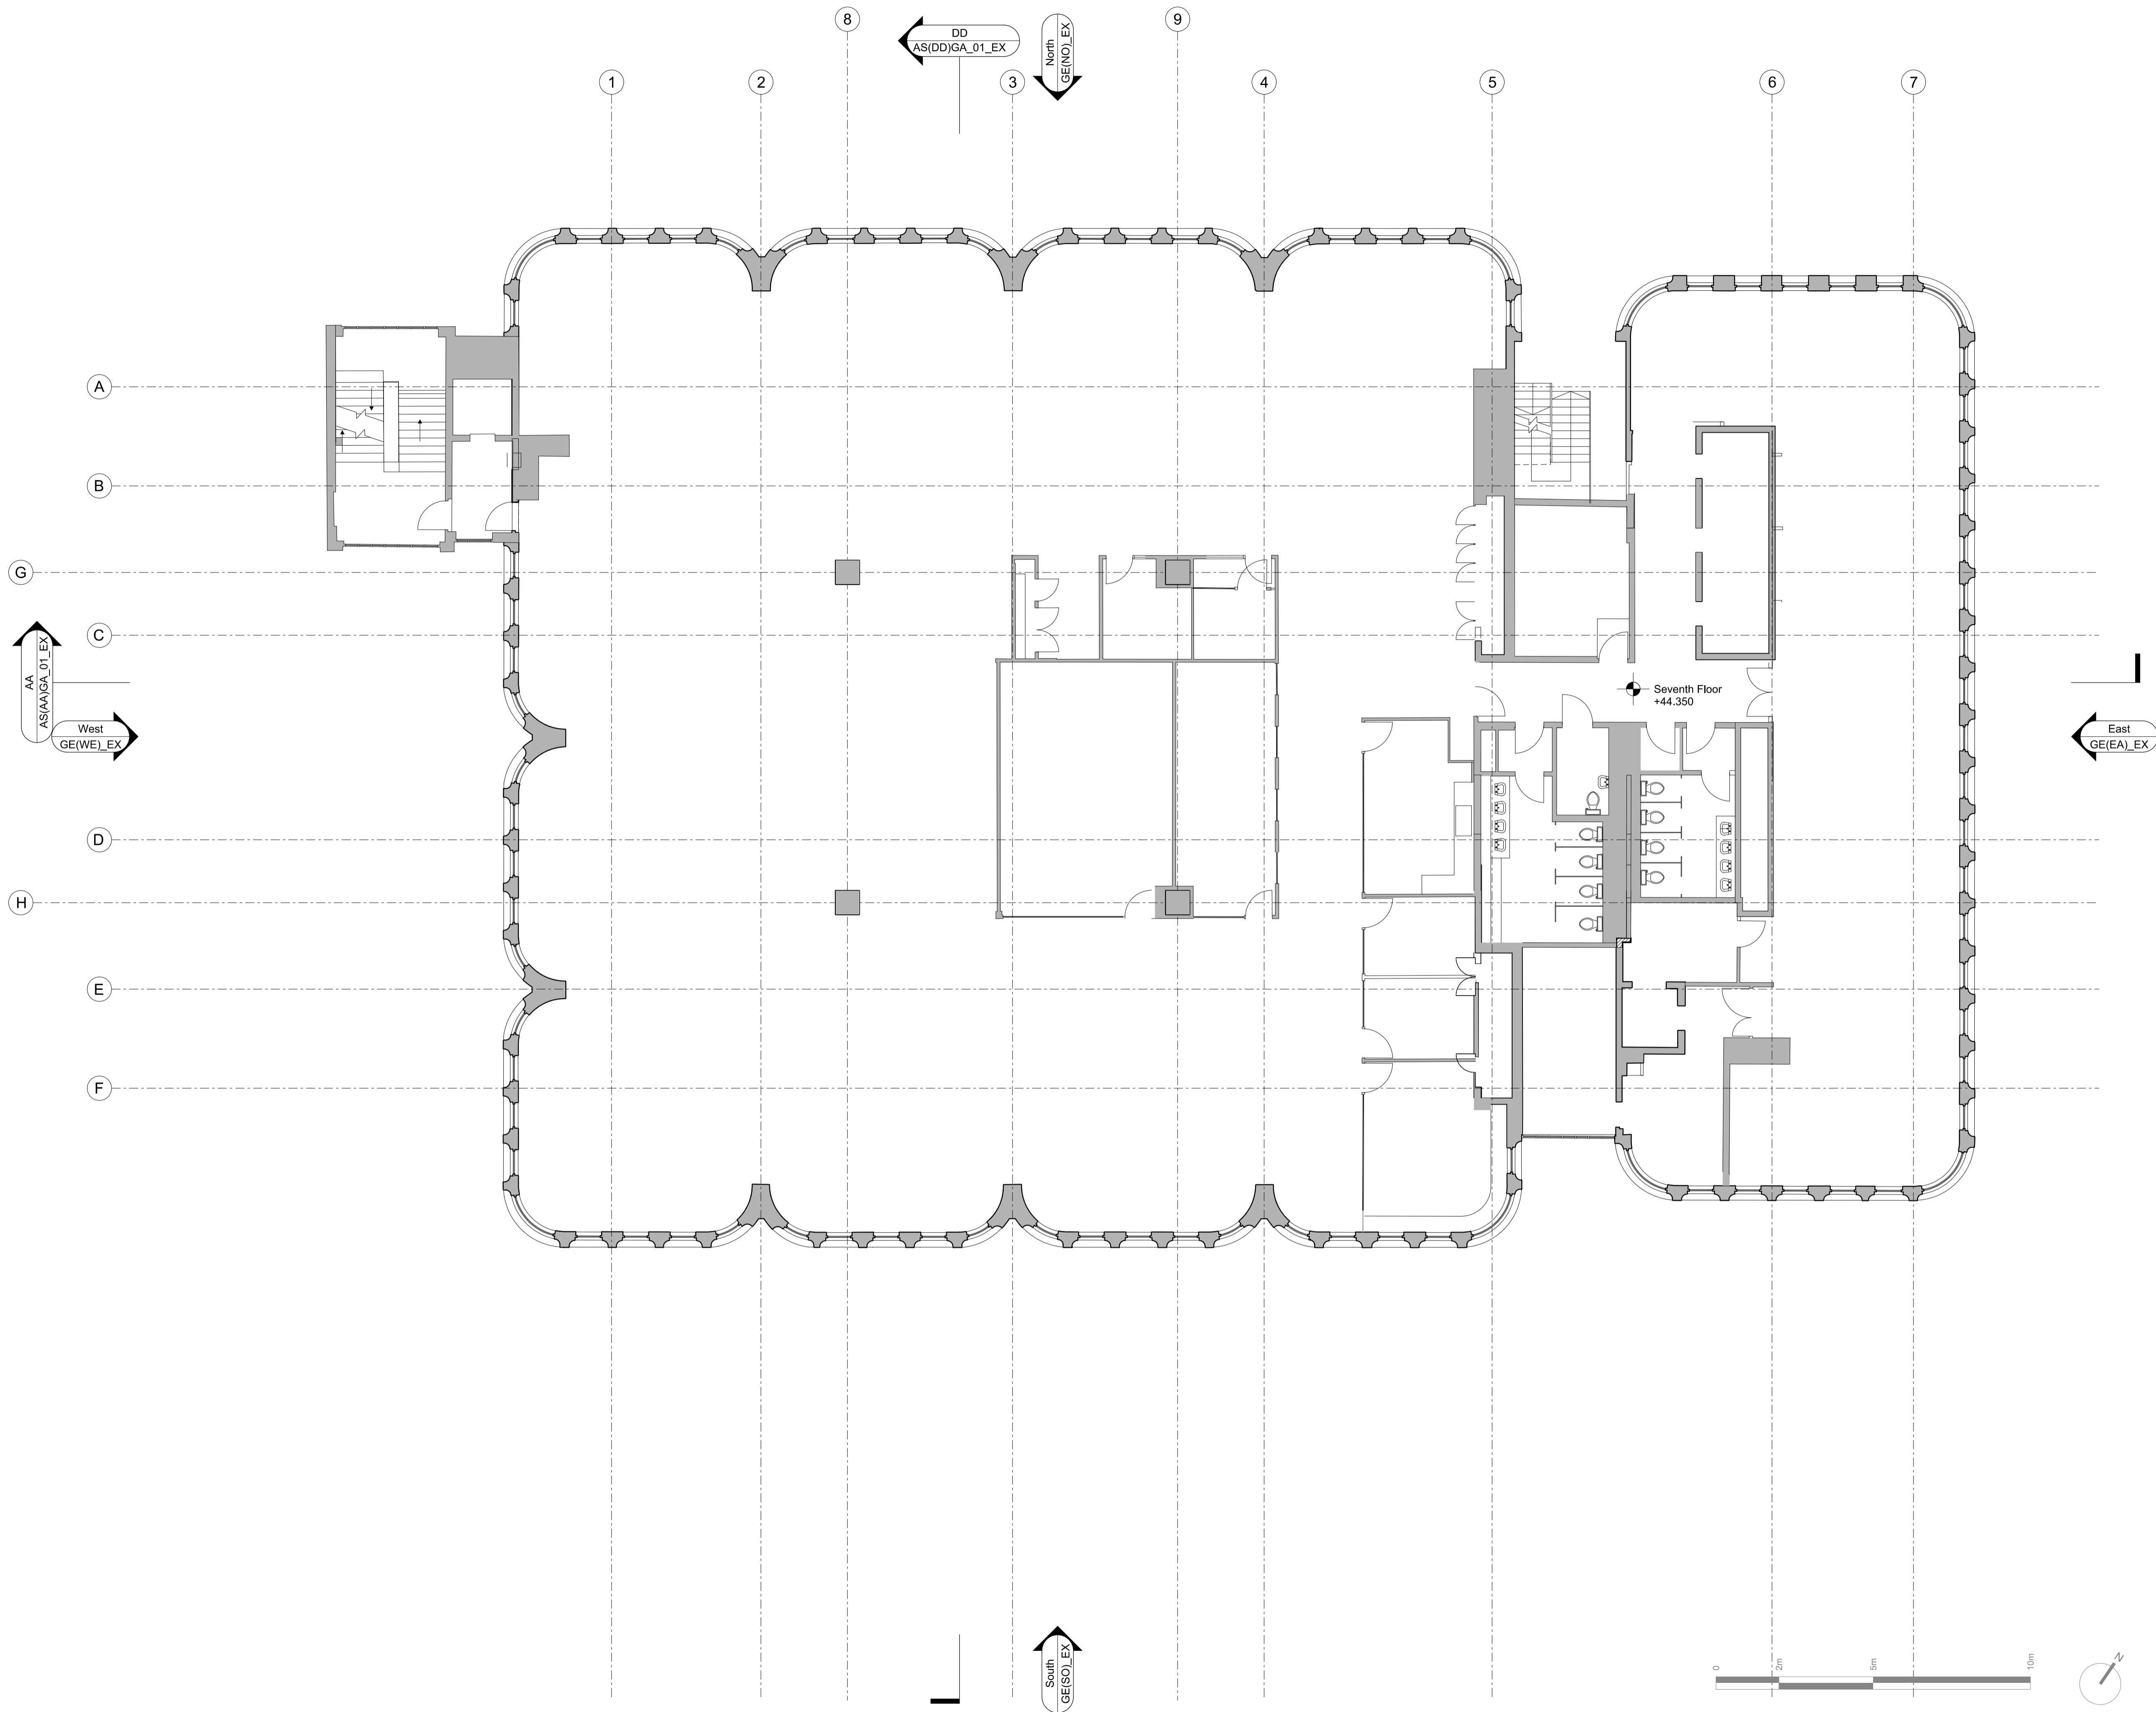

CDM:

Notes:


Revision history:

P01 19/12/14 Issued for Planning
Project: Camden Town Hall
Drawing title: Existing Seventh Floor Plan

1996_X_GA(07)01_EX Rev. P01

Scale: 1:100@A1

Orms
1 Oliver's Yard
55-71 City Road
London EC1Y 1HQ
0207 833 8533
orms@orms.co.uk
orms.co.uk
Do not scale. All dimensions to be confirmed on site.
Information contained in this drawing is the sole
copyright of Orms designers + architects ltd and is
not to be reproduced without permission.

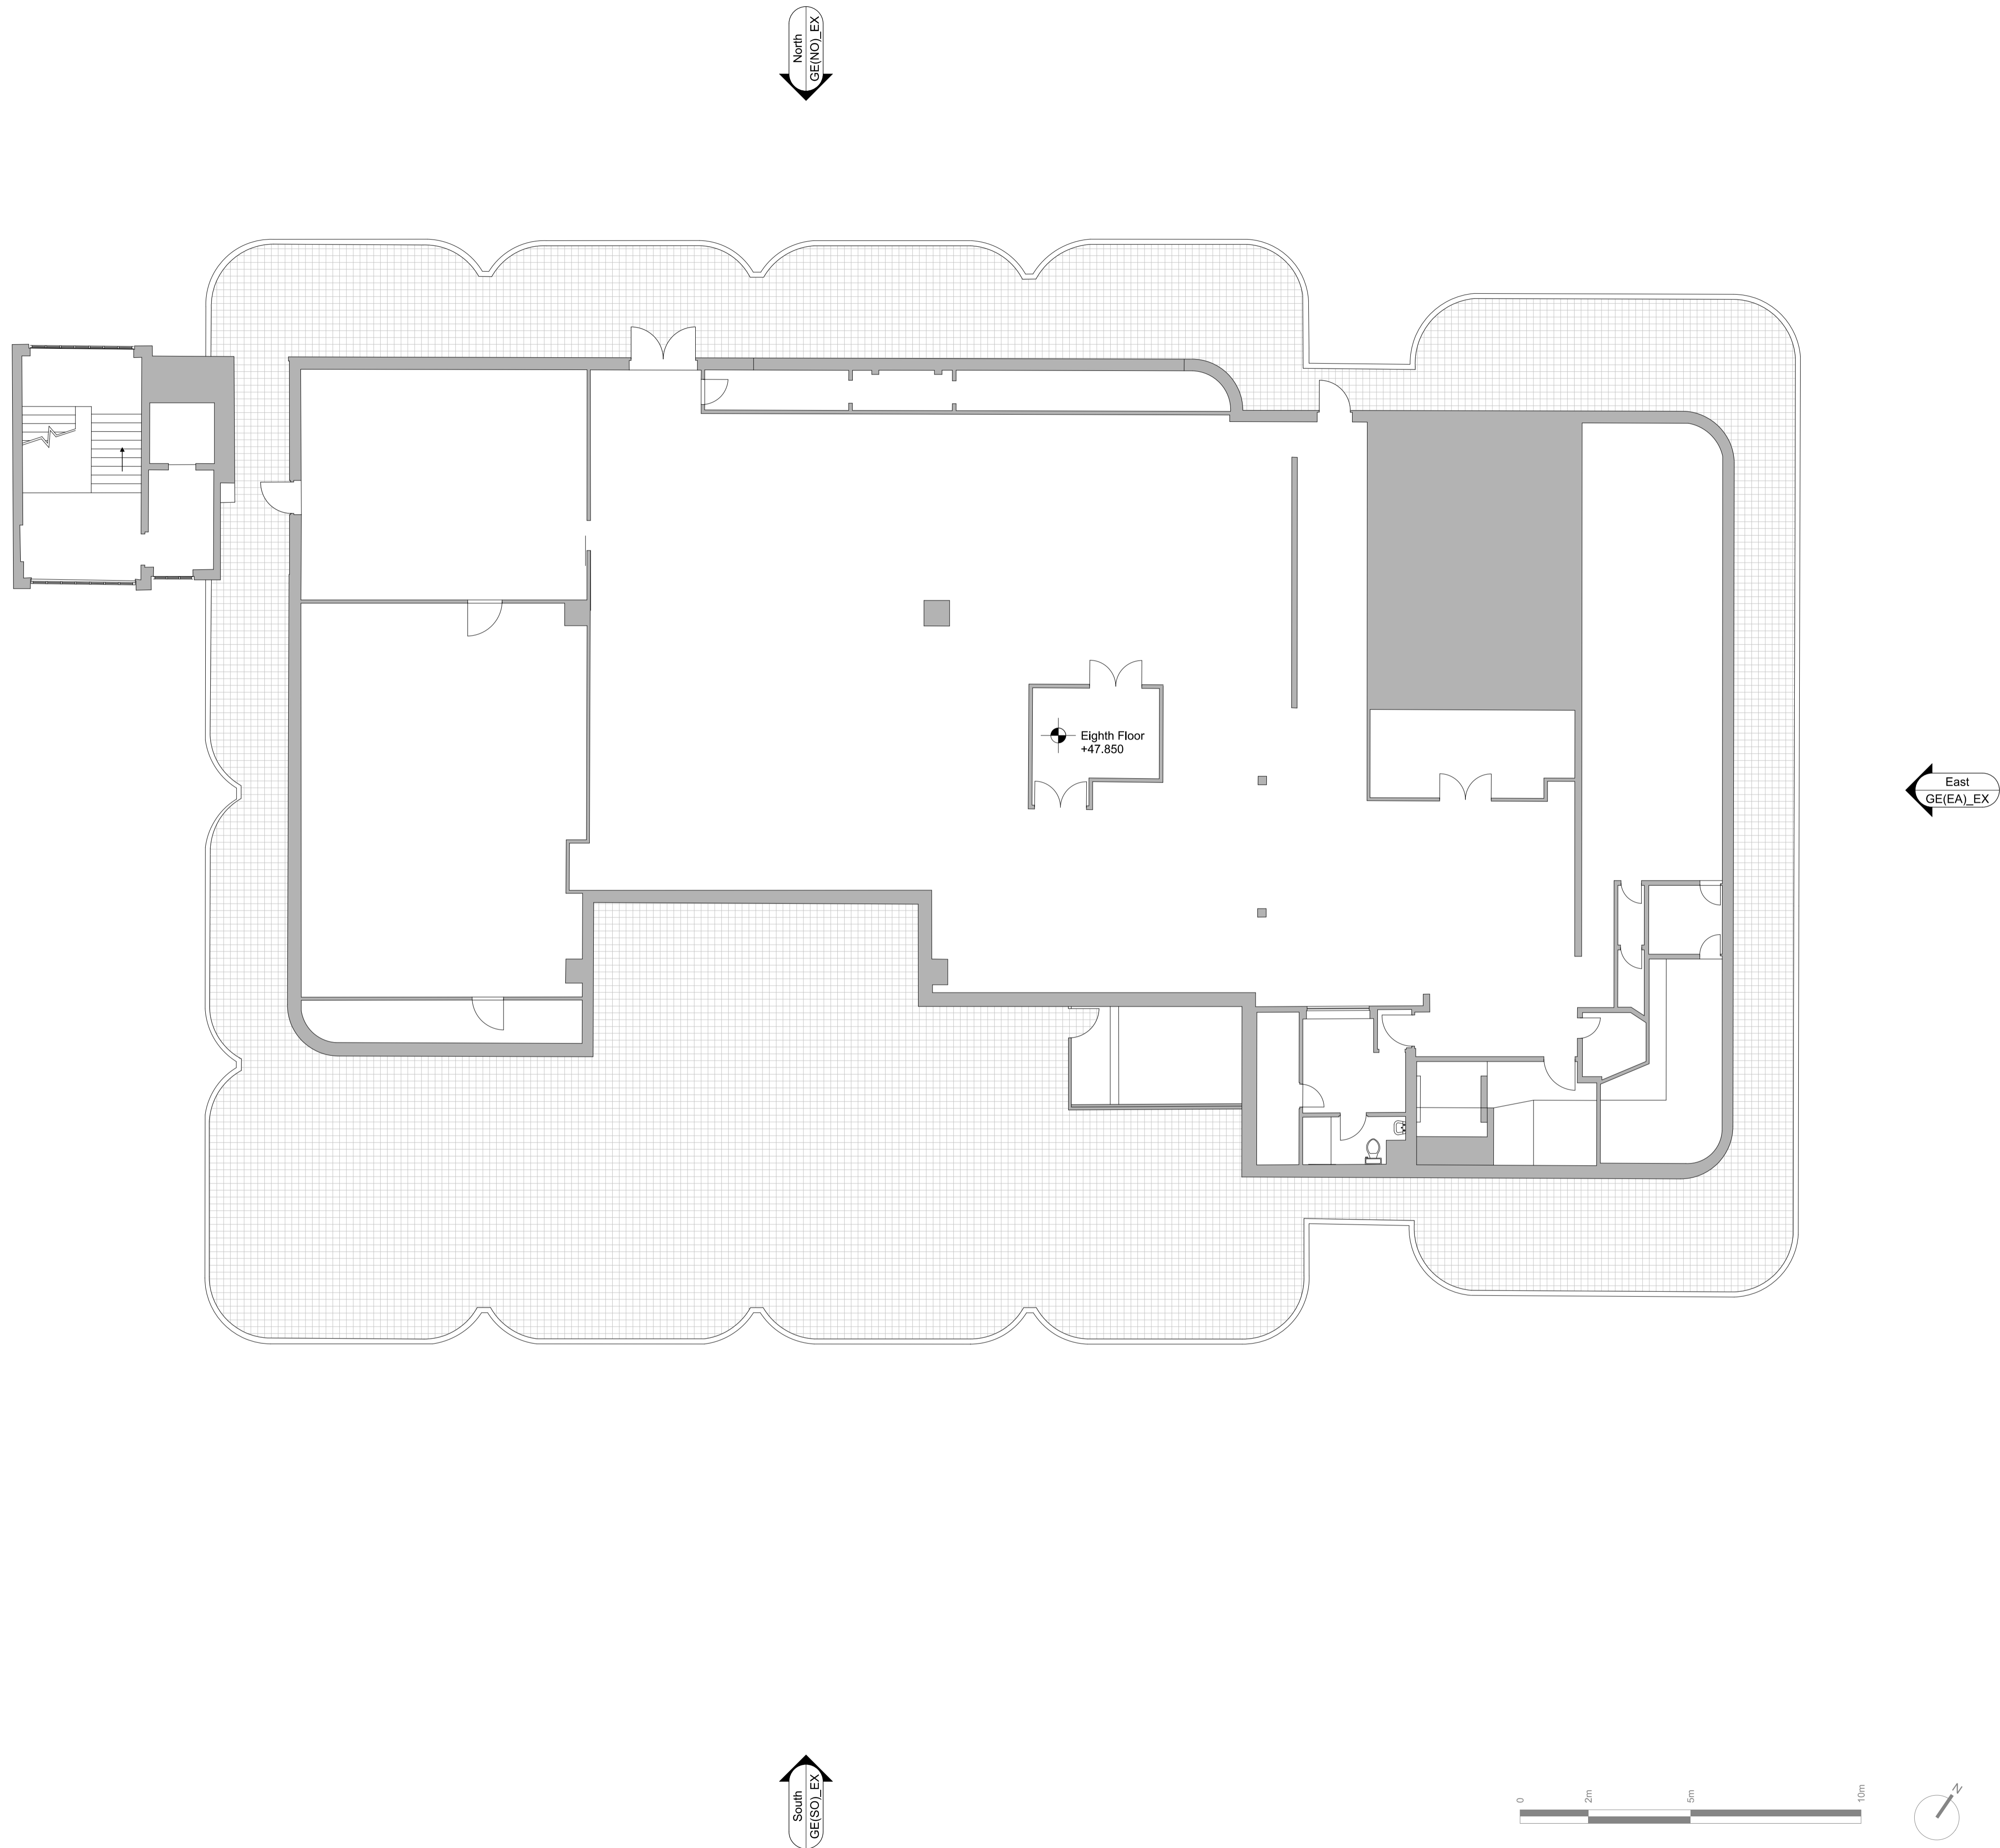

CDM:

Notes:


Revision history:

P01 19/12/14 Issued for Planning
Project: Camden Town Hall
Drawing title: Existing Eighth Floor Plan

1996_X_GA(08)01_EX Rev. P01

Scale: 1:100@A1

Orms
1 Oliver's Yard
55-71 City Road
London EC1Y 1HQ
0207 833 8533
orms@orms.co.uk
orms.co.uk
Do not scale. All dimensions to be confirmed on site.
Information contained in this drawing is the sole
copyright of Orms designers + architects ltd and is
not to be reproduced without permission.

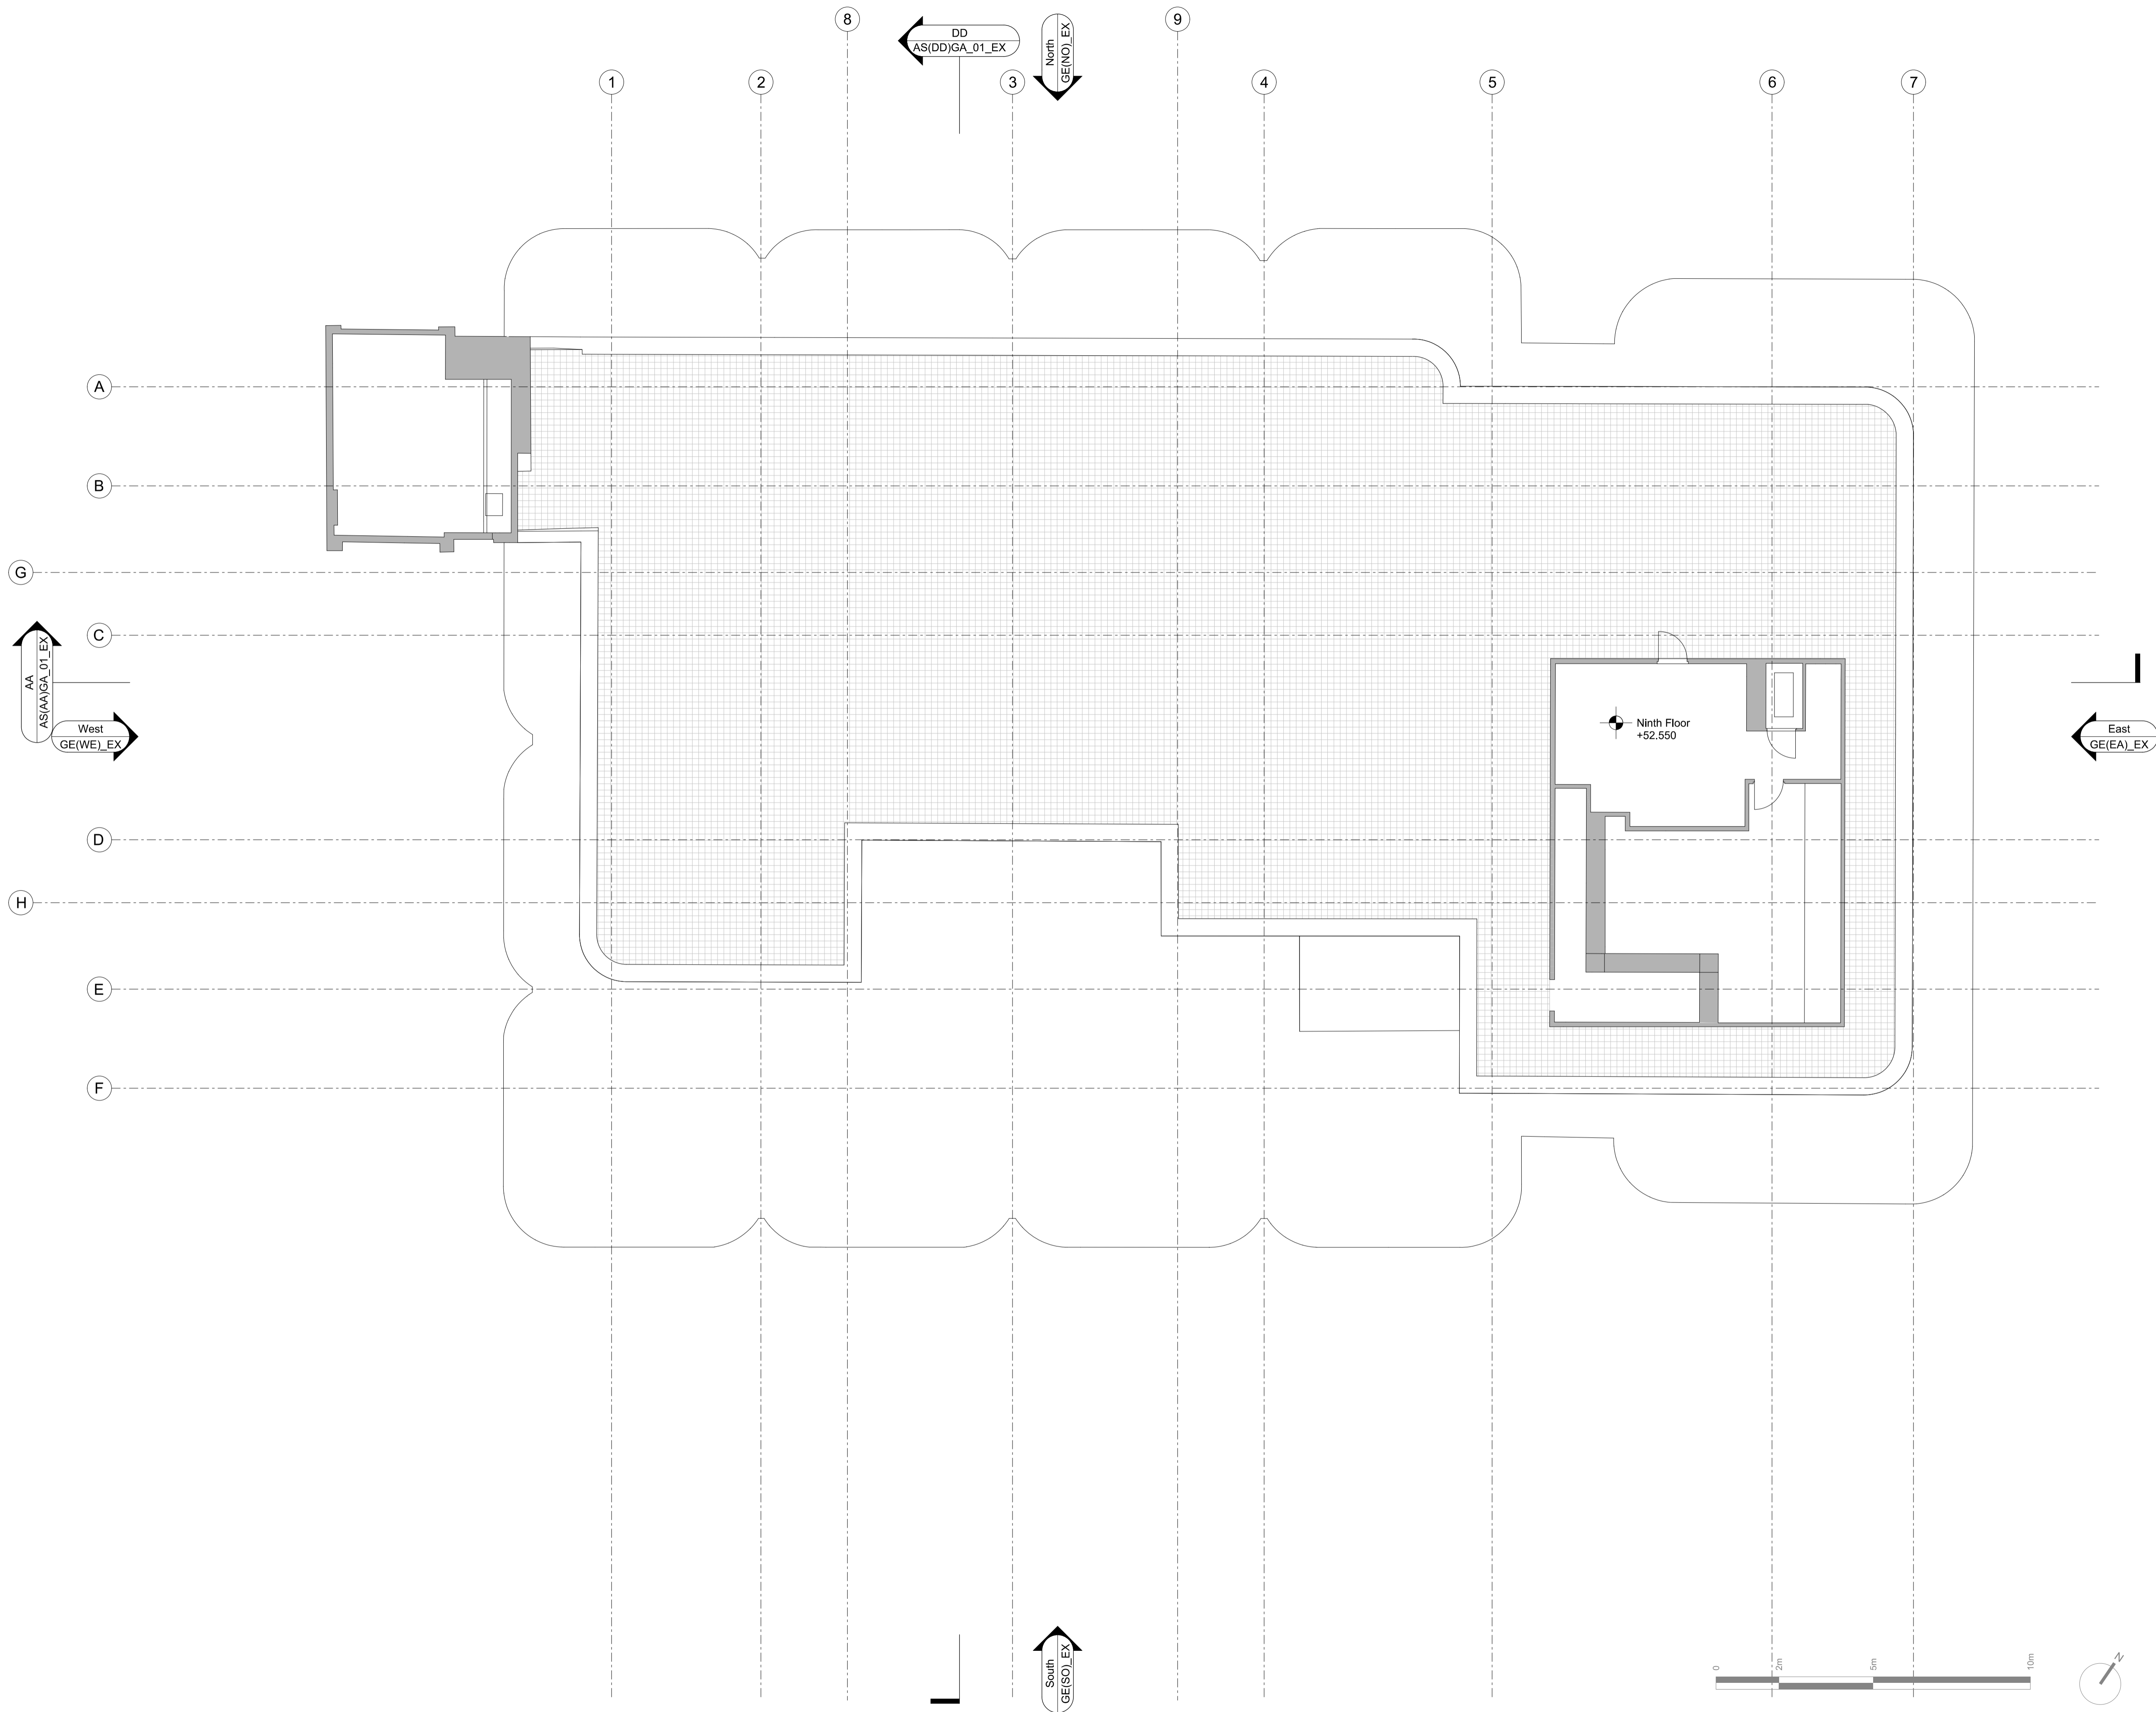


CDM:

Notes:

| | | | |
|--------------------|------------------------------|---------------------|----------|
| Revision history: | | | |
| P01 | 19/12/14 | Issued for Planning | |
| Project: | Camden Town Hall | | |
| Drawing title: | Existing Ninth Floor Plan | | |
| 1996_X_GA(09)01_EX | | | Rev. P01 |
| Scale: 1:100@A1 | | | |

Orms
1 Oliver's Yard
55-71 City Road
London EC1Y 1HQ
0207 833 8533
orms@orms.co.uk
orms.co.uk
Do not scale. All dimensions to be confirmed on site.
Information contained in this drawing is the sole
copyright of Orms designers + architects ltd and is
not to be reproduced without permission.

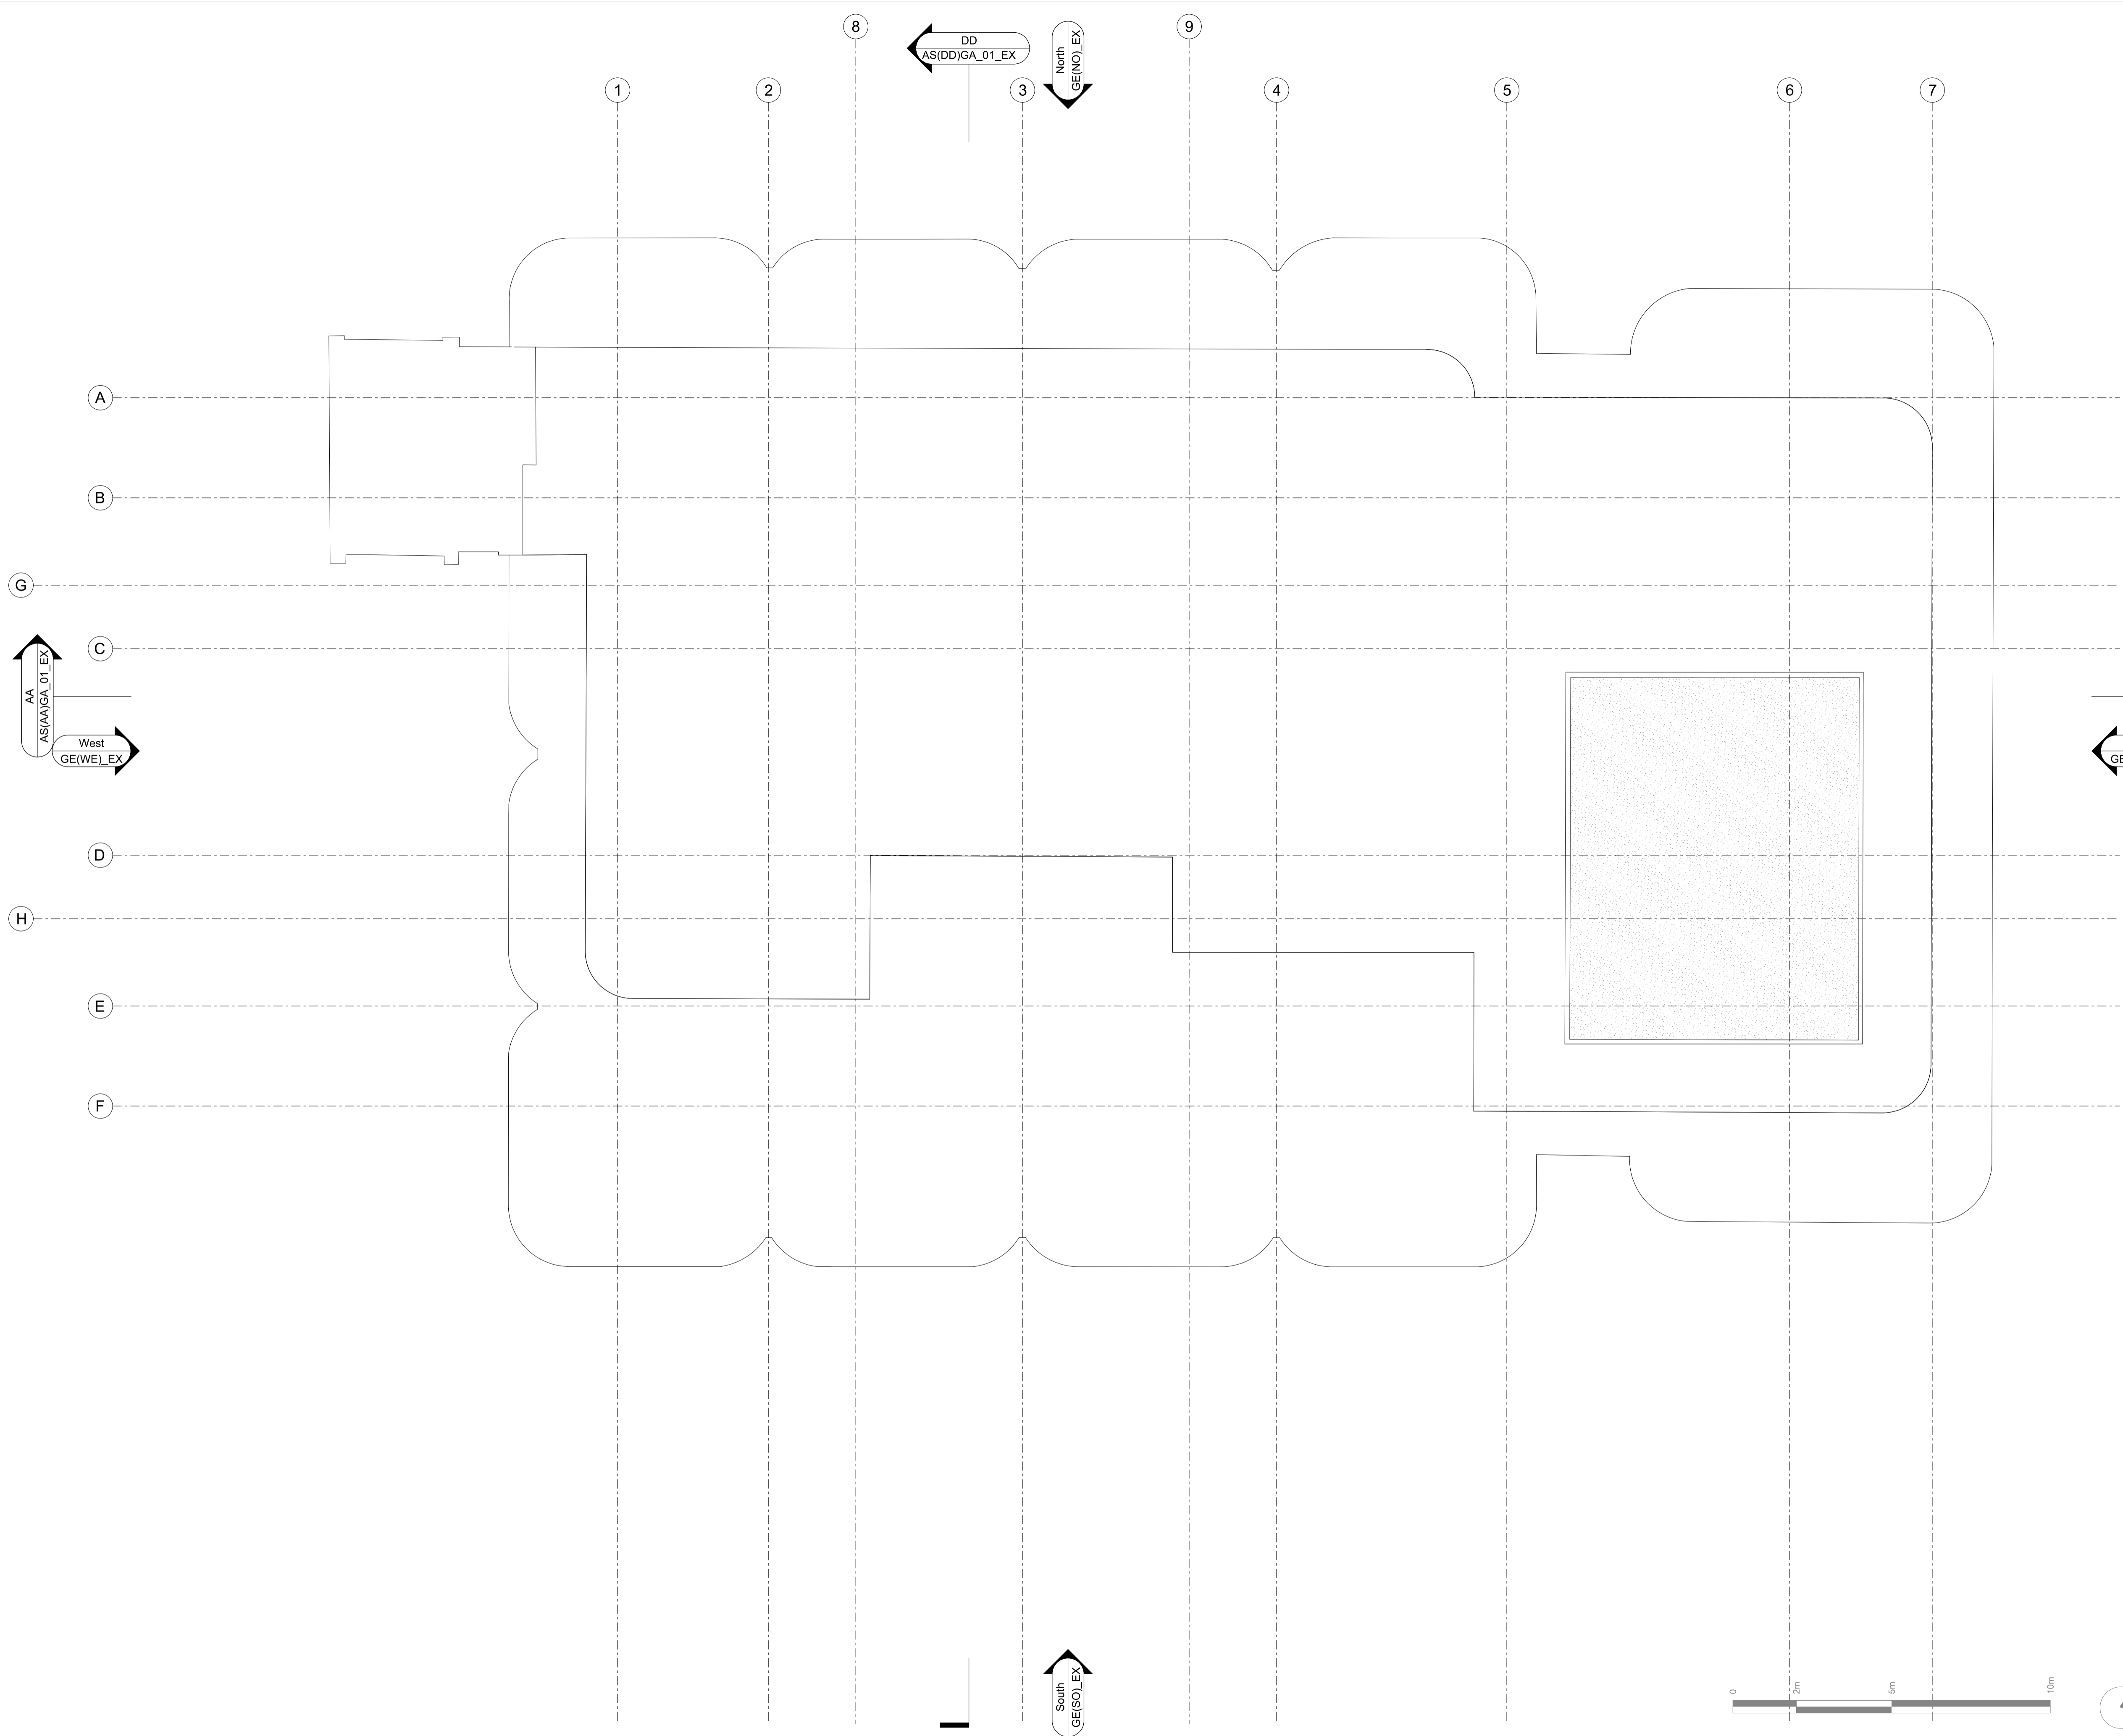

CDM:

Notes:

Revision history:


P01 19/12/14 Issued for Planning
Project: Camden Town Hall
Drawing title: Existing Roof Plan

1996_X_GA(10)01_EX Rev. P01

Scale: 1:100@A1


Orms
1 Oliver's Yard
55-71 City Road
London EC1Y 1HQ
0207 833 8533
orms@orms.co.uk
orms.co.uk

Do not scale. All dimensions to be confirmed on site.
Information contained in this drawing is the sole
copyright of Orms designers + architects ltd and is
not to be reproduced without permission.

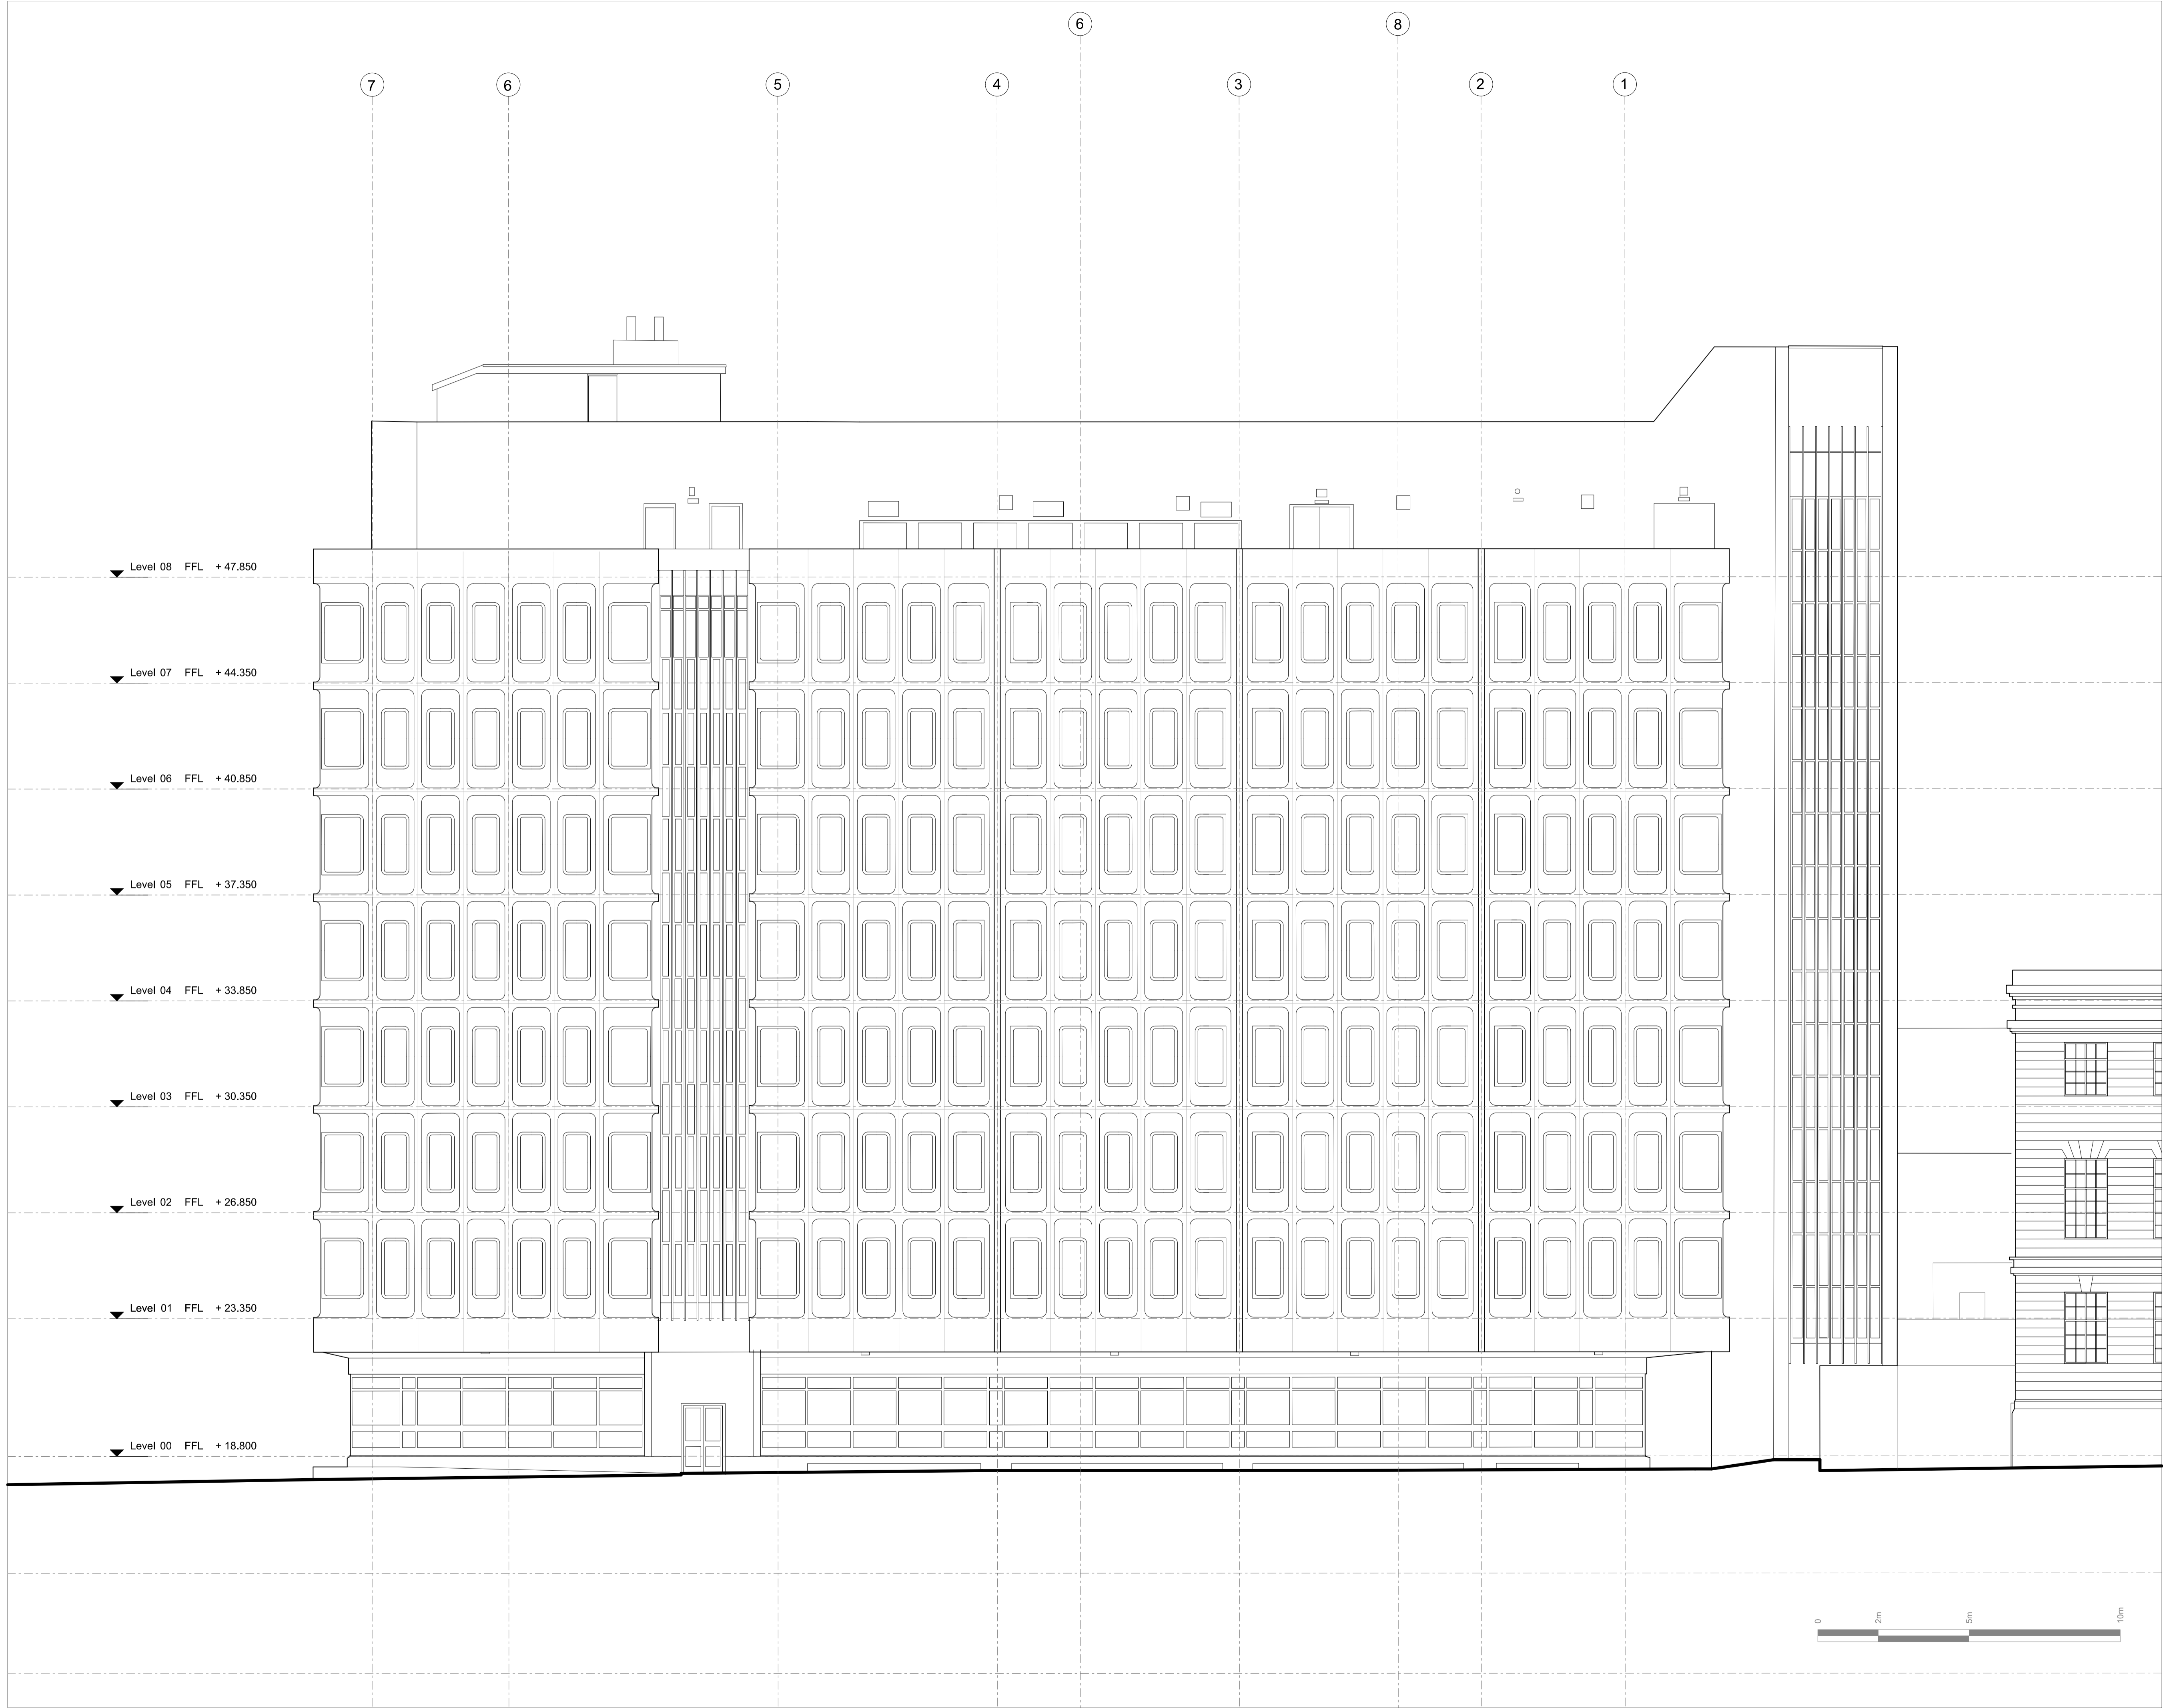

CDM:

Notes:

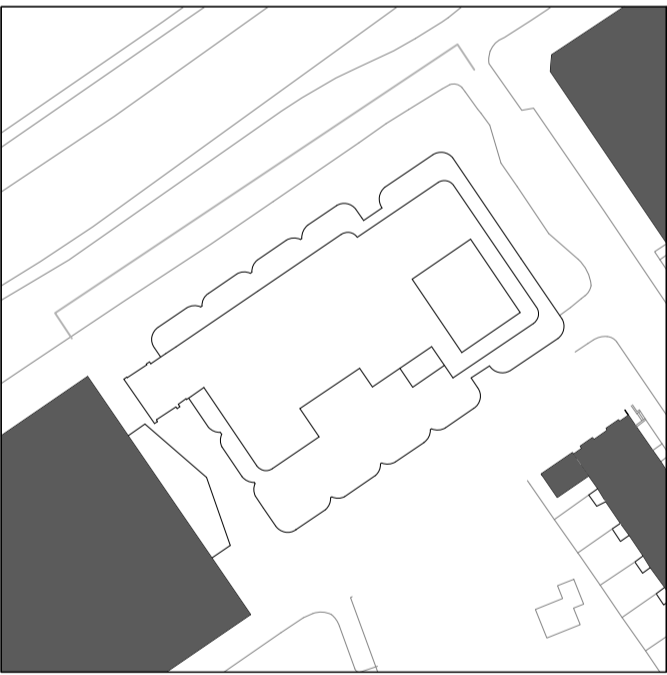


Revision history:

P01 19/12/14 Issued for Planning
Project: Camden Town Hall
Drawing title: Existing North Elevation

1996_X_GE(NO)01_EX Rev. P01


Scale: 1:100@A1

Orms
1 Oliver's Yard
55-71 City Road
London EC1Y 1HQ
0207 833 8533
orms@orms.co.uk
orms.co.uk
Do not scale. All dimensions to be confirmed on site.
Information contained in this drawing is the sole
copyright of Orms designers + architects ltd and is
not to be reproduced without permission.

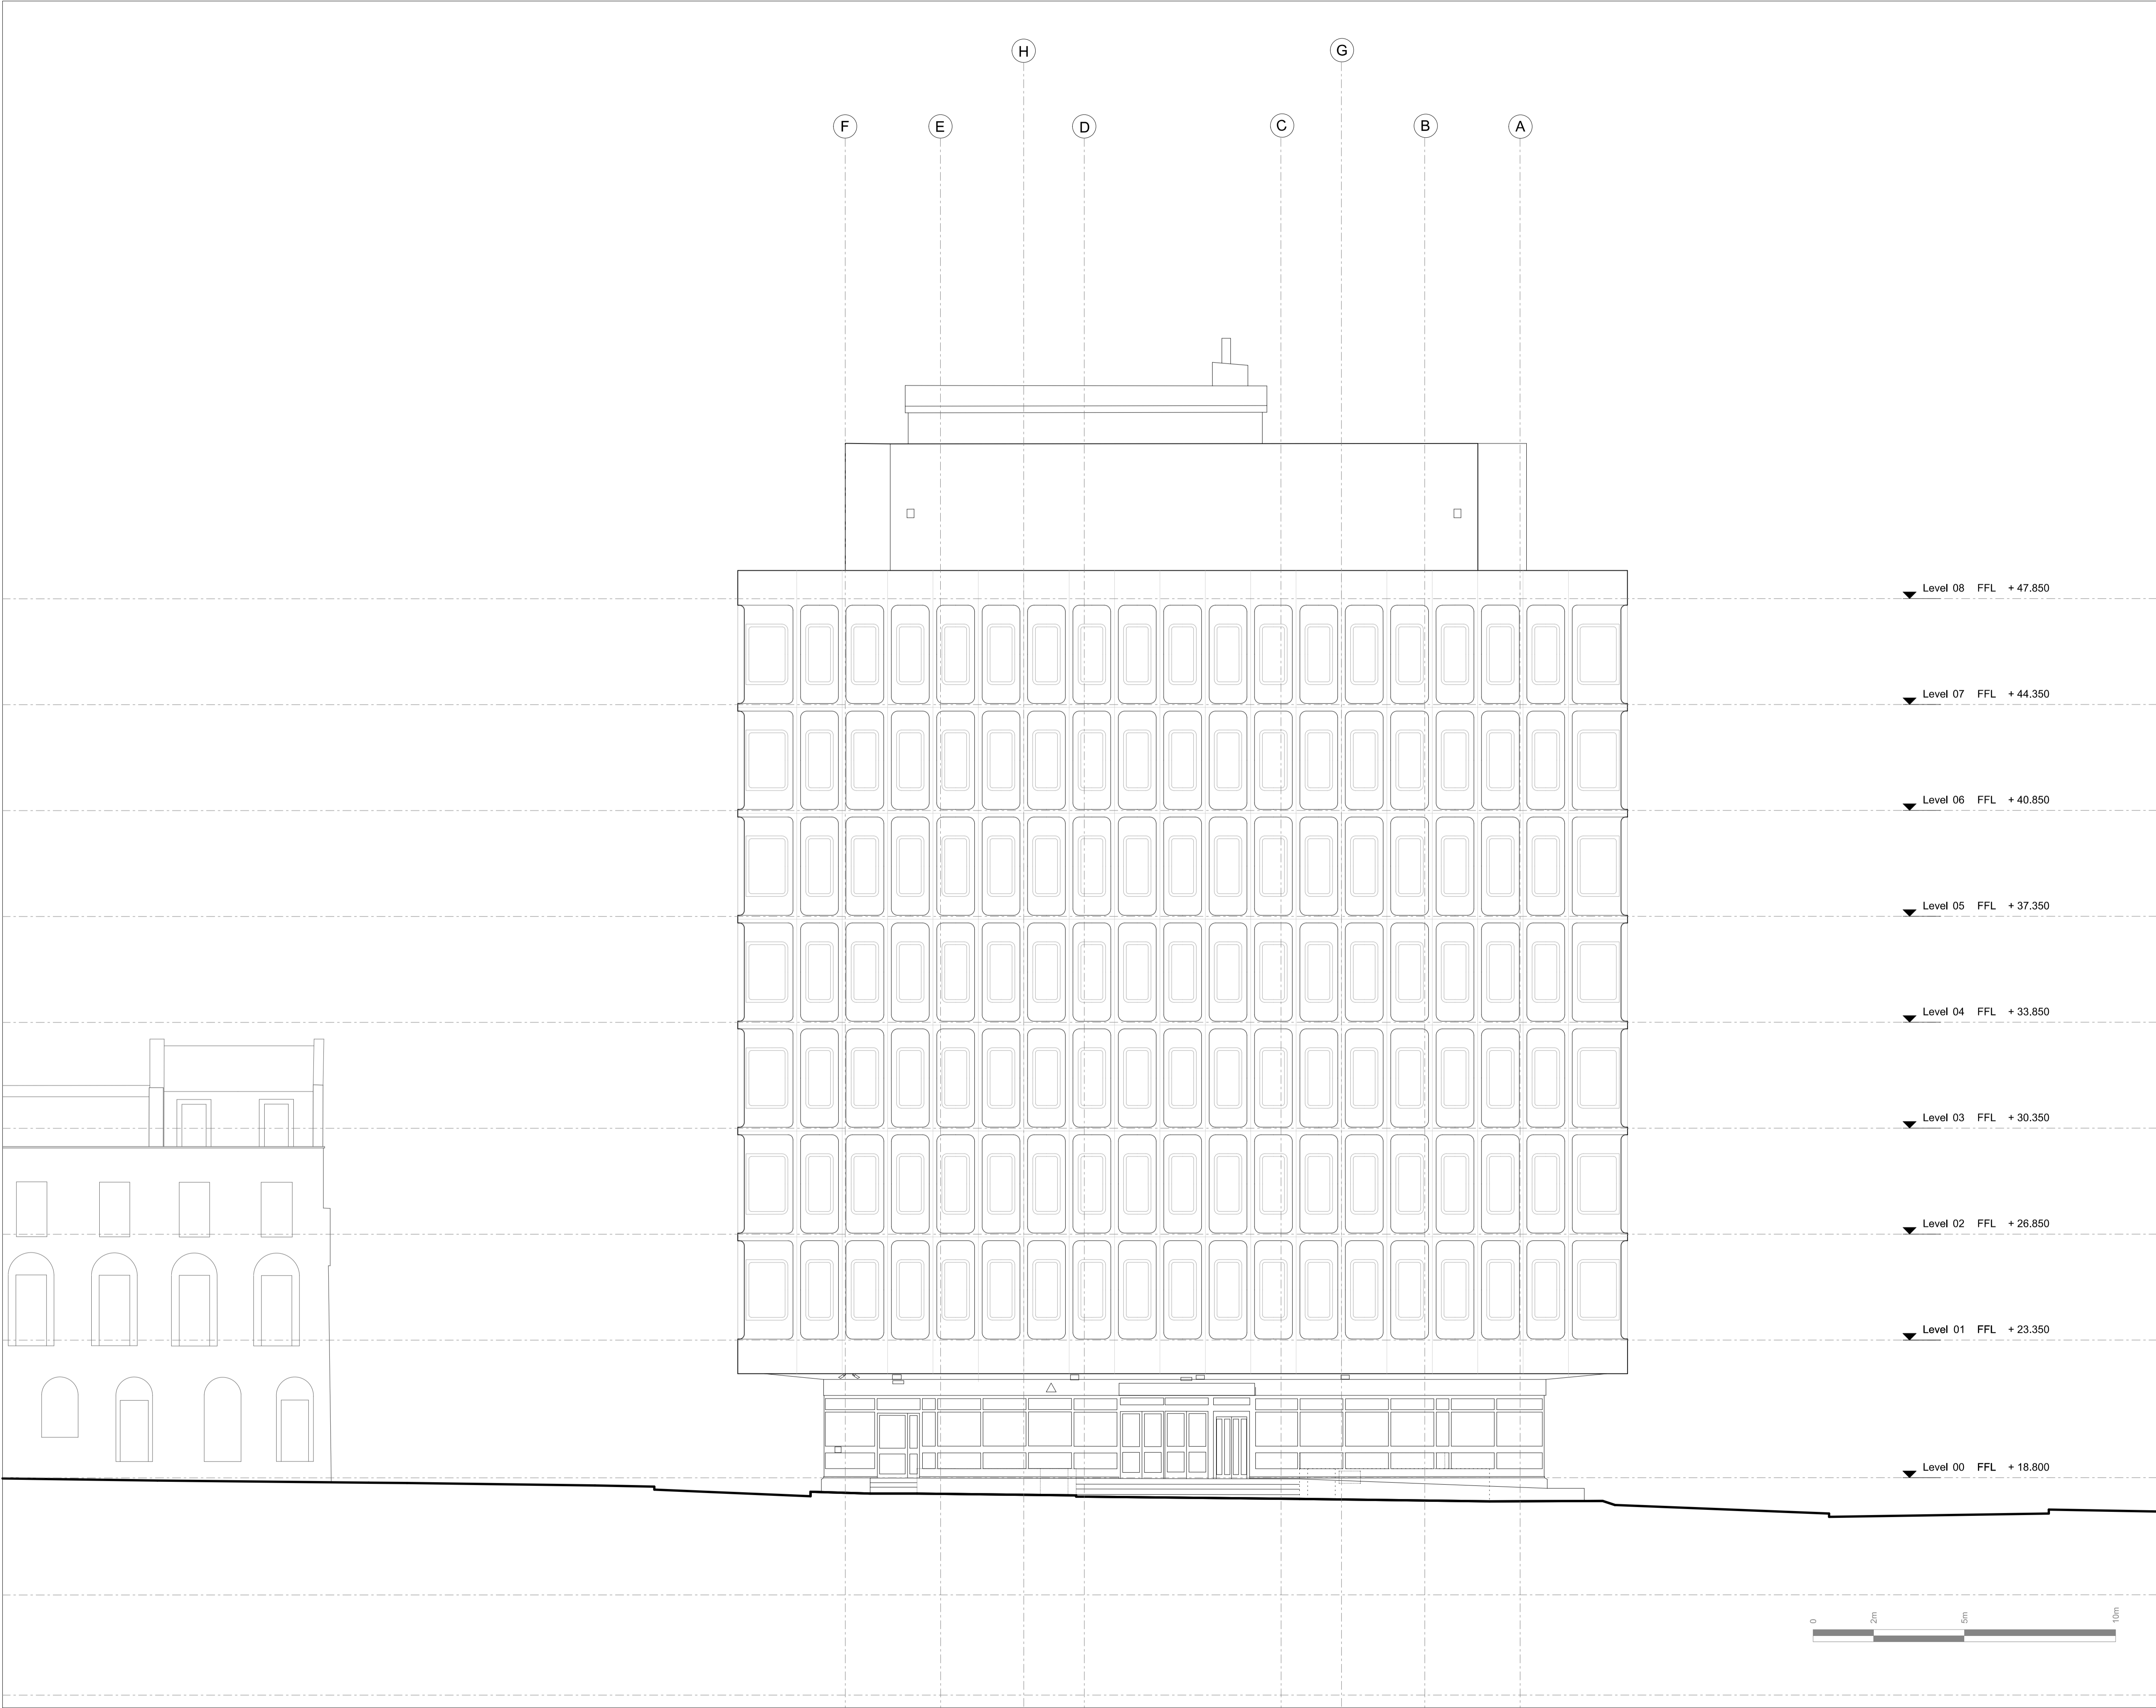

CDM:

Notes:

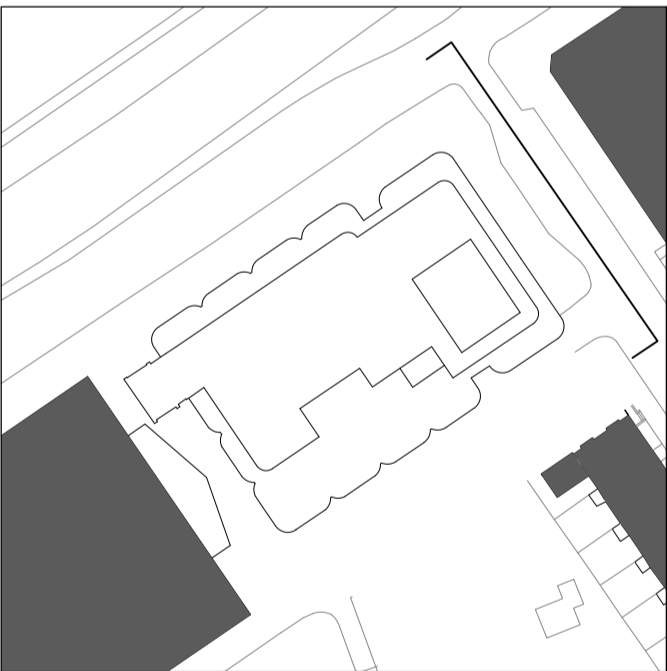


Revision history:

P01 19/12/14 Issued for Planning
Project: Camden Town Hall
Drawing title: Existing East Elevation

1996_X_GE(EA)01_EX Rev. P01


Scale: 1:100@A1

Orms
1 Oliver's Yard
55-71 City Road
London EC1Y 1HQ
0207 833 8533
orms@orms.co.uk
orms.co.uk
Do not scale. All dimensions to be confirmed on site.
Information contained in this drawing is the sole
copyright of Orms designers + architects ltd and is
not to be reproduced without permission.

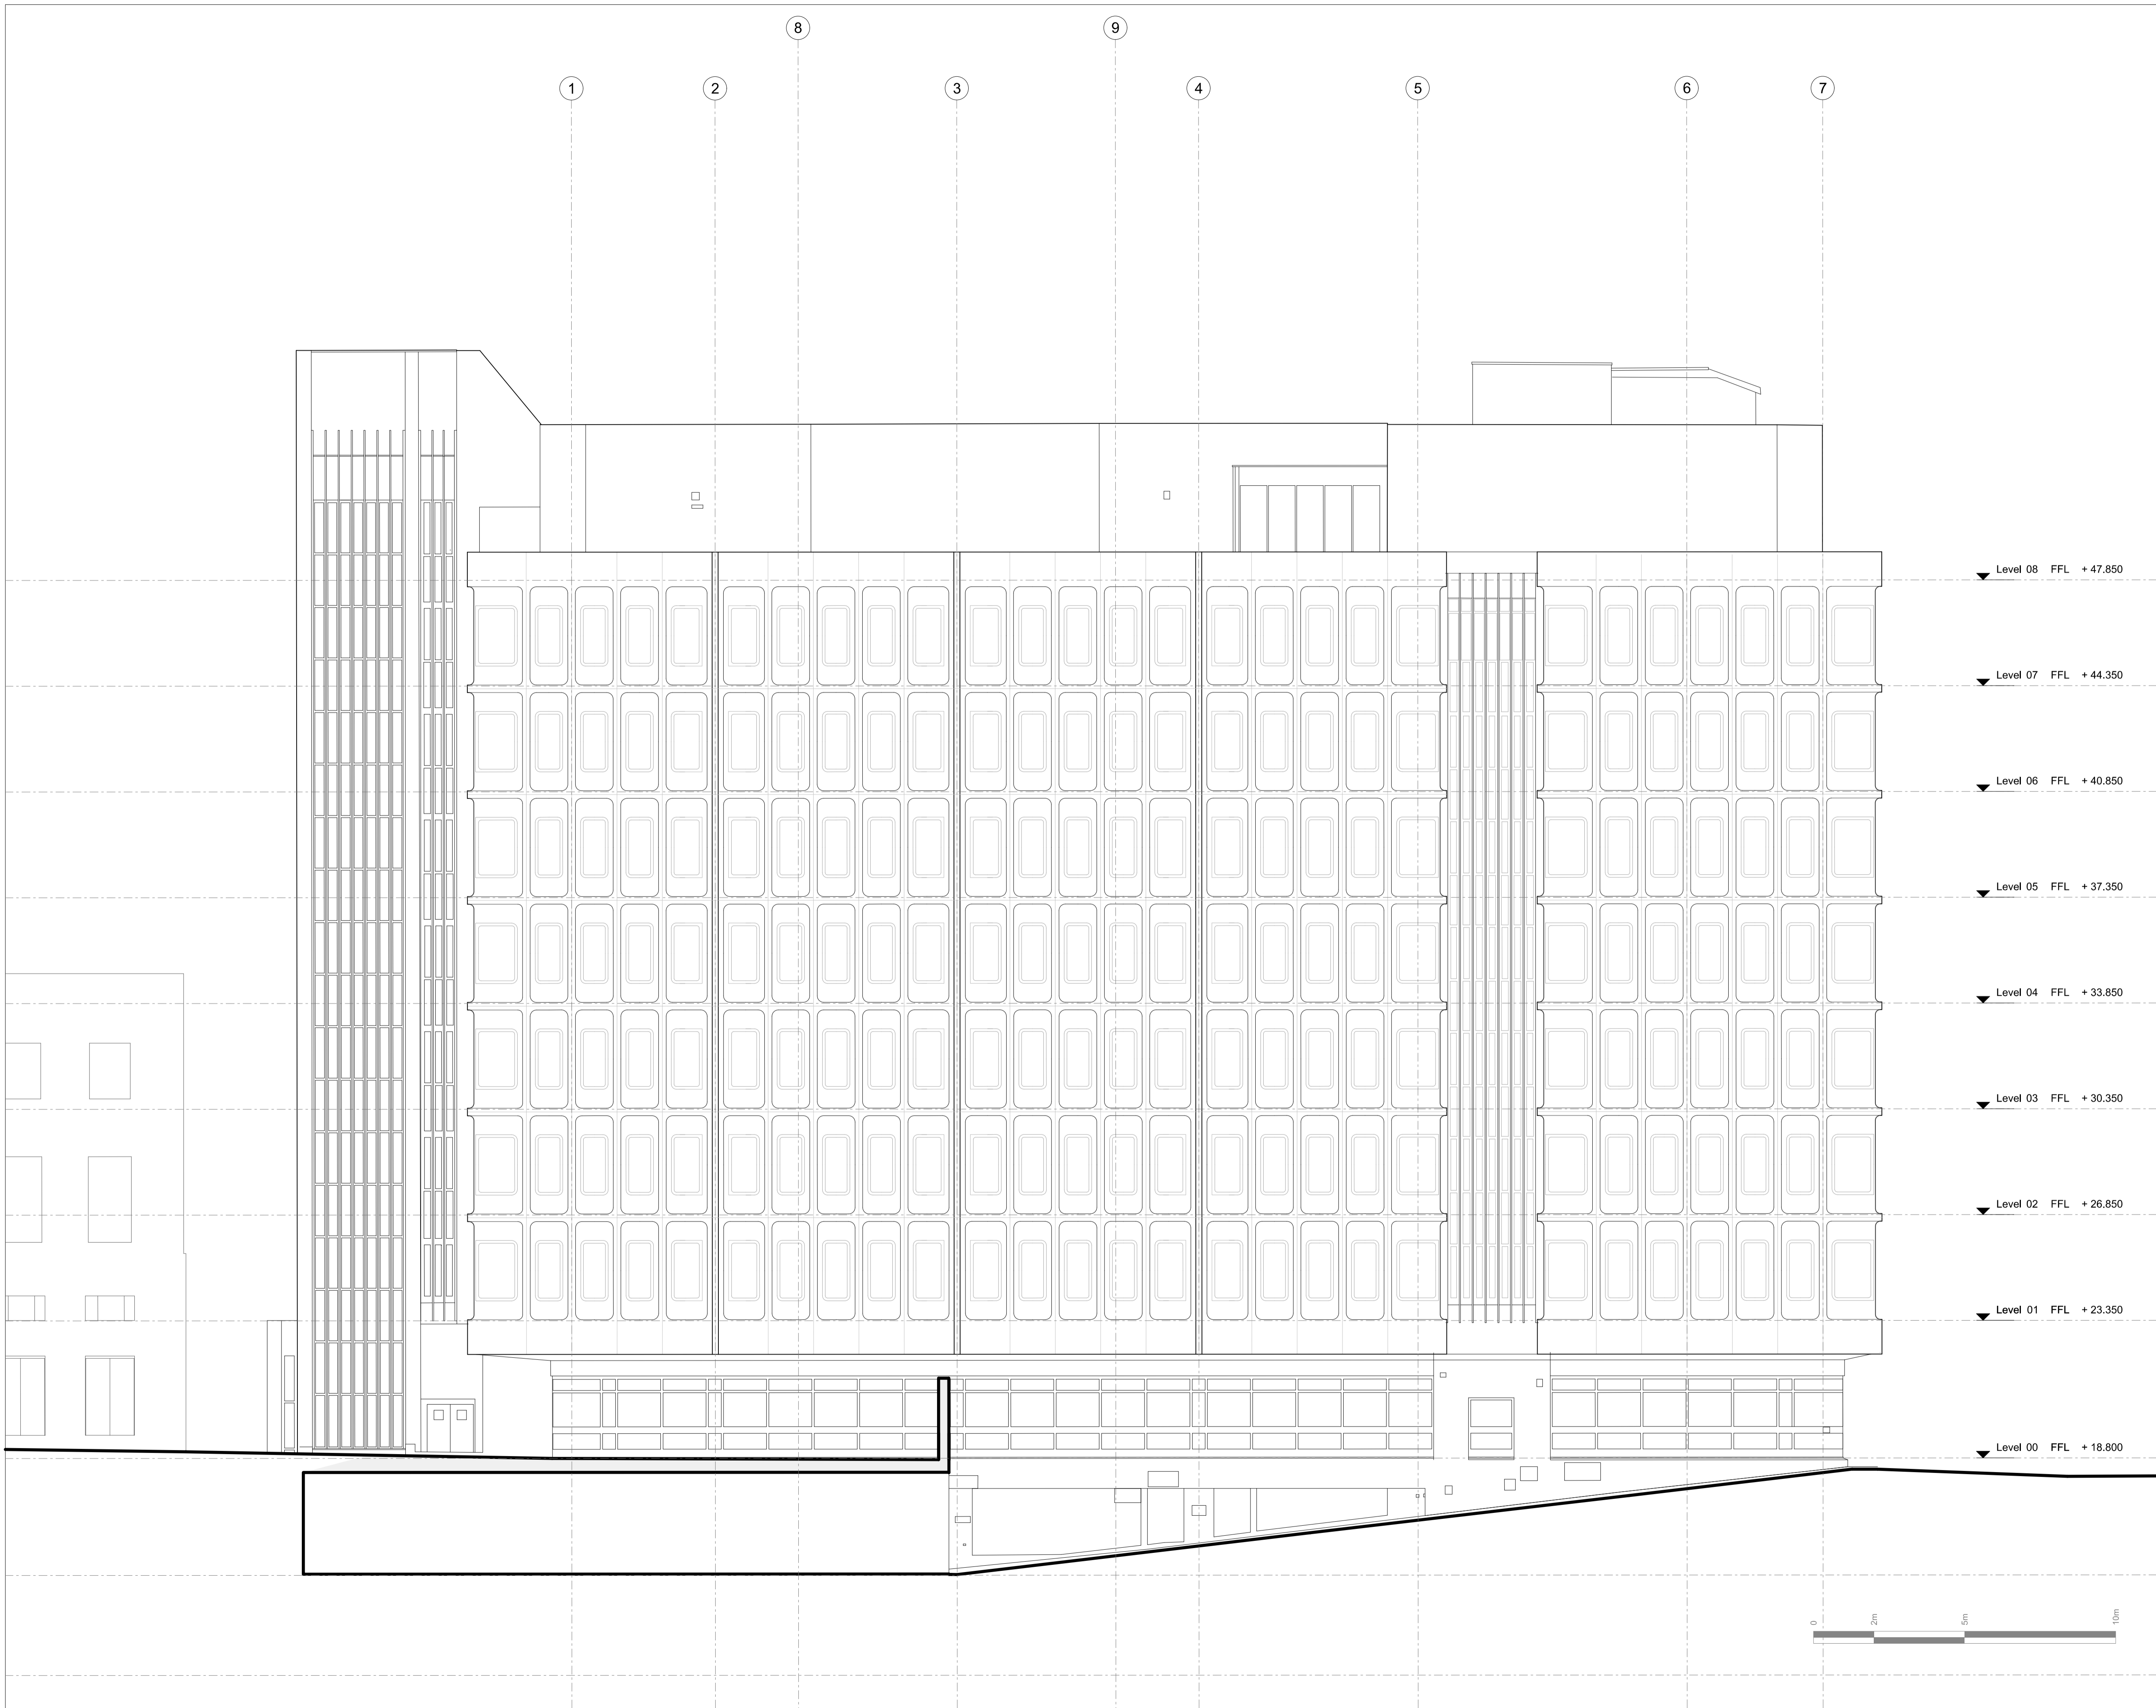

CDM:

Notes:

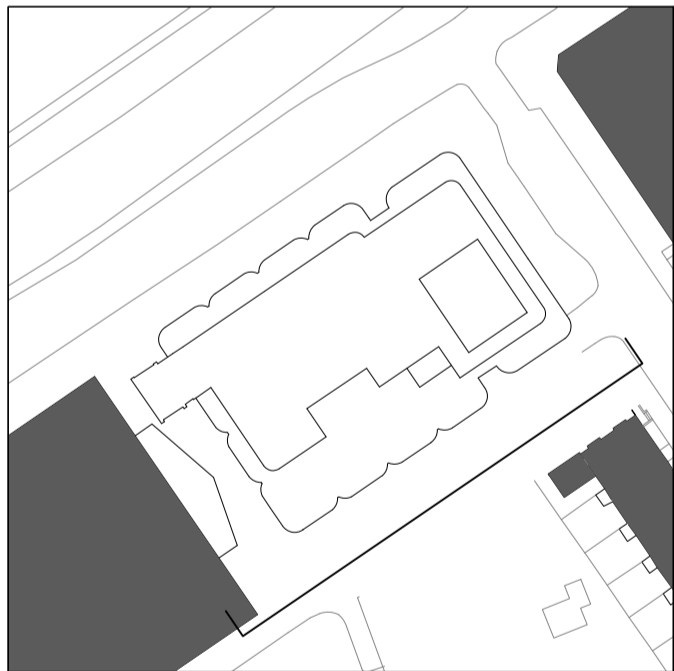

Revision history:

P01 19/12/14 Issued for Planning
Project: Camden Town Hall
Drawing title: Existing
South Elevation

1996_X_GE(SO)01_EX Rev. [P01]


Scale: 1:100@A1

Orms

1 Oliver's Yard
55-71 City Road
London EC1Y 1HQ

0207 833 8533
orms@orms.co.uk
orms.co.uk

Do not scale. All dimensions to be confirmed on site.
Information contained in this drawing is the sole
copyright of Orms designers + architects ltd and is
not to be reproduced without permission.

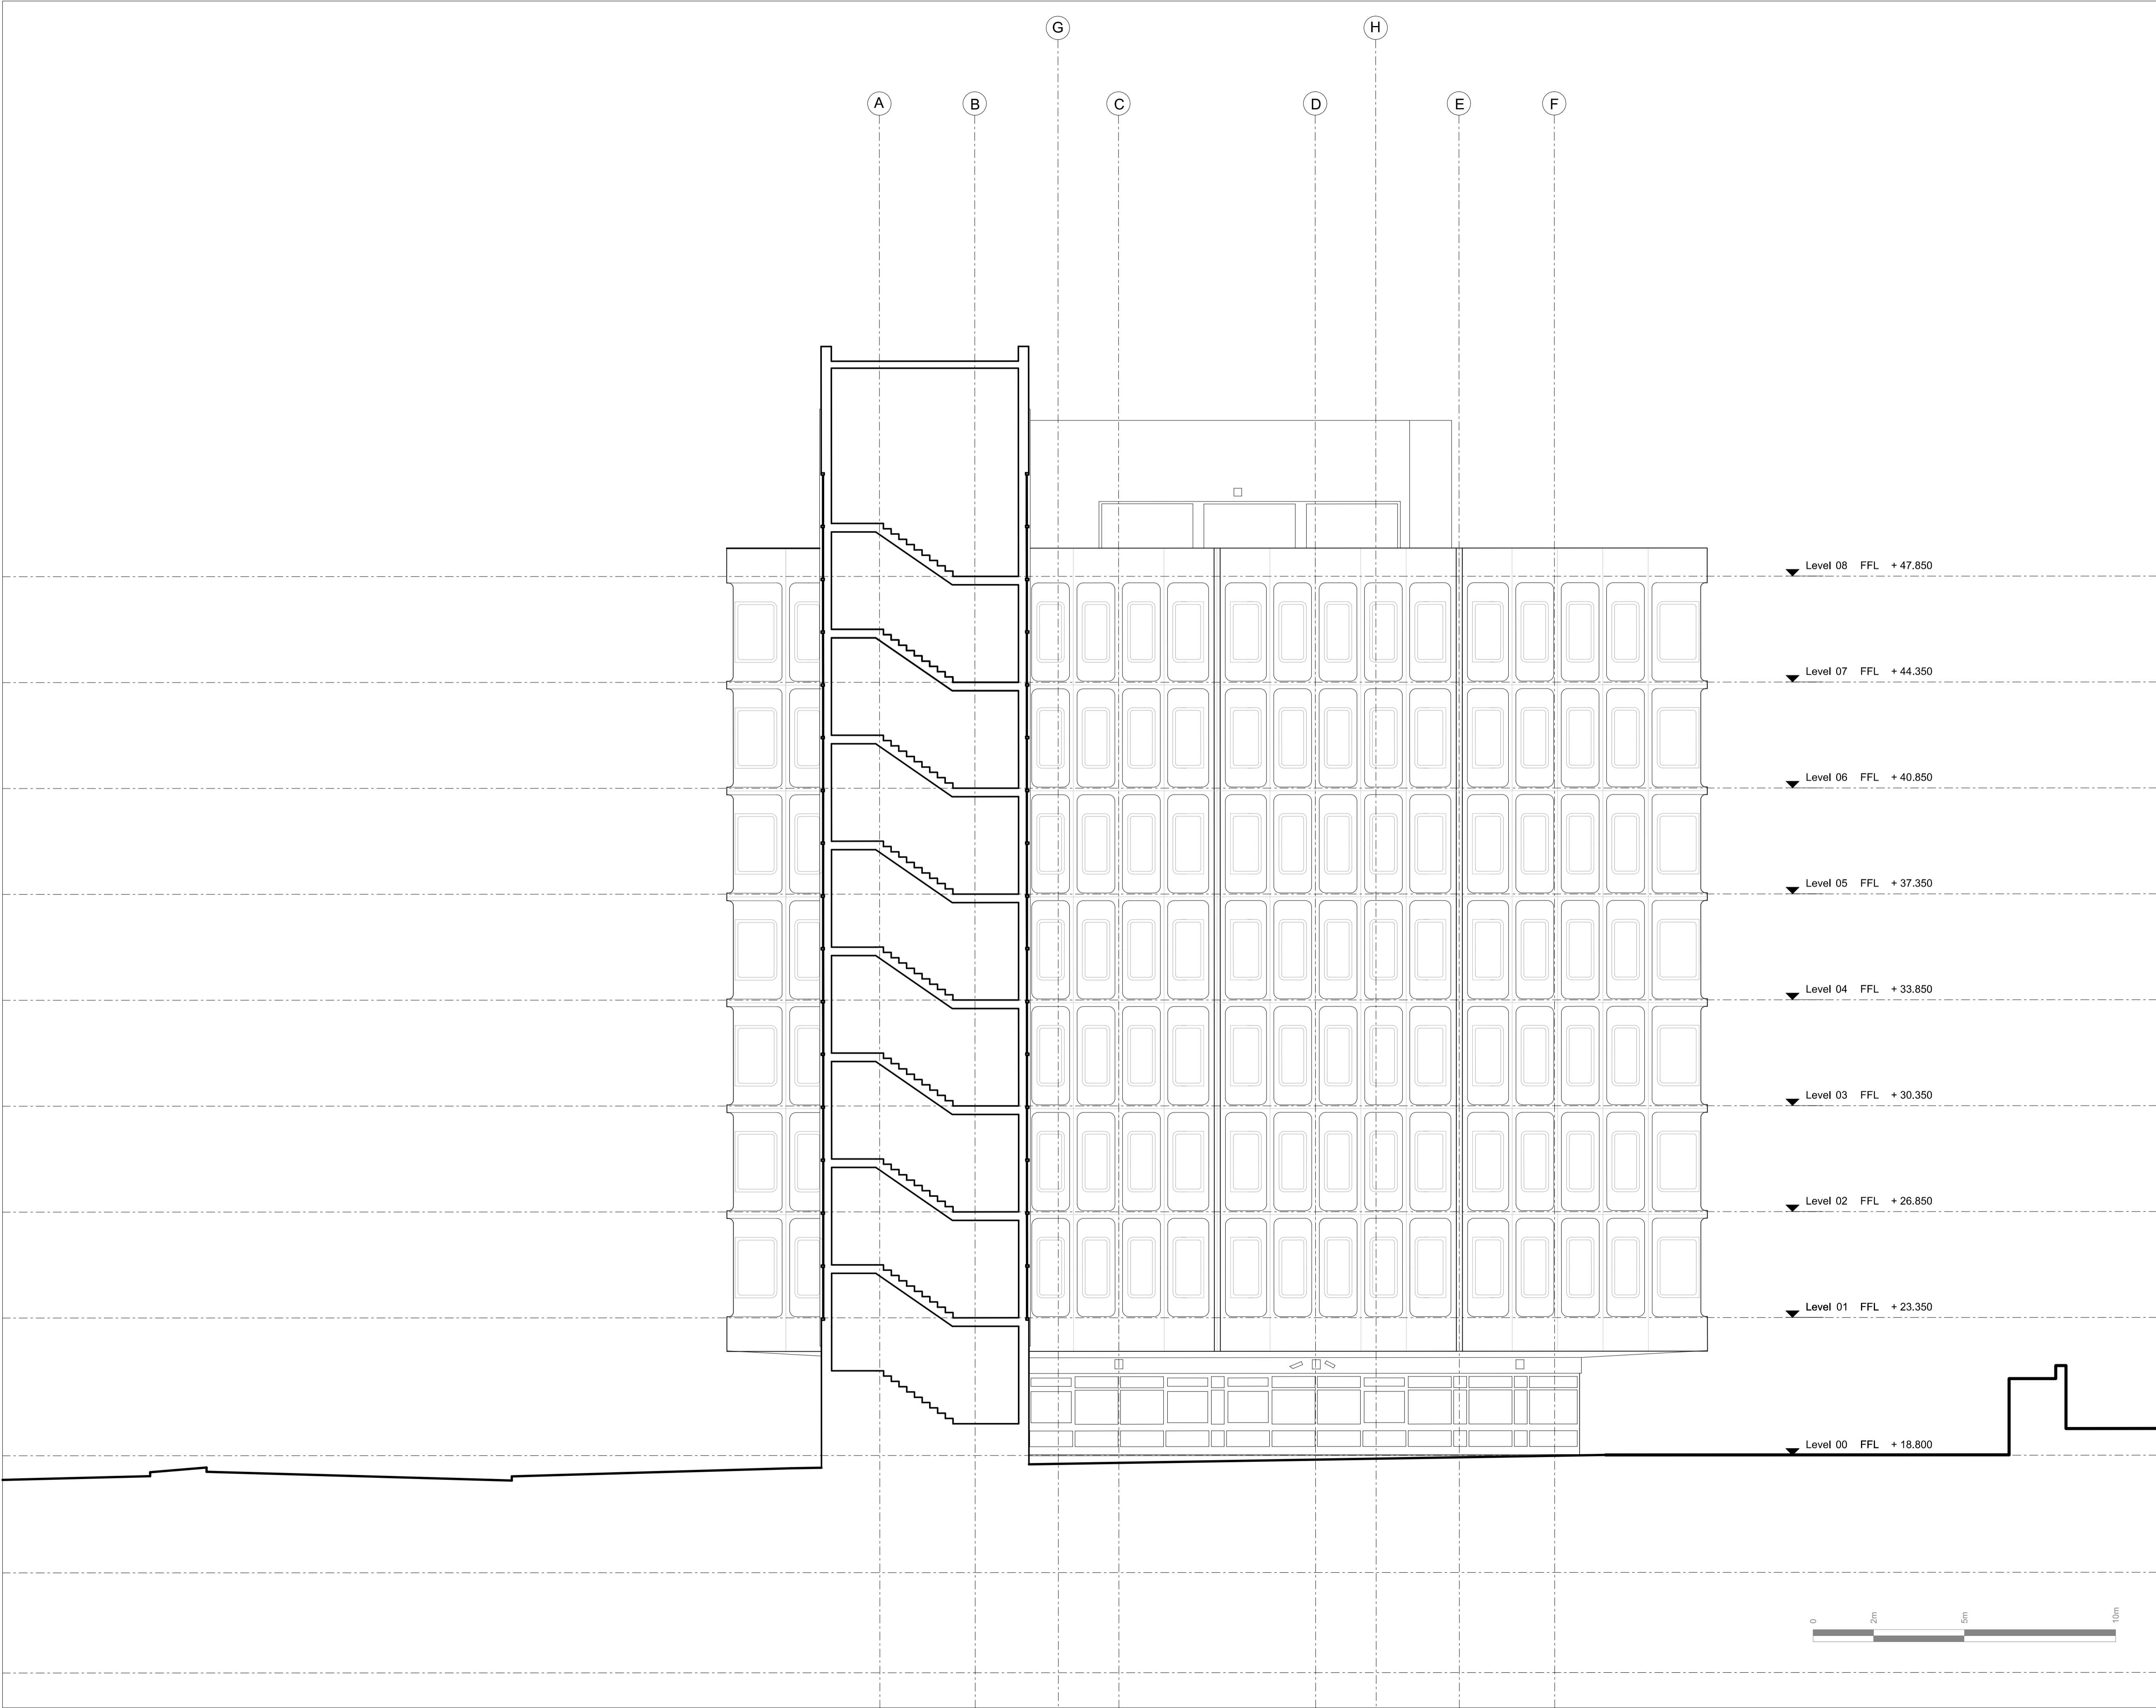

CDM:

Notes:

Revision history:

P0119/12/14Issued for Planning

Project:Camden Town Hall

Drawing title:Existing West Elevation

1996_X_GE(WE)01_EX

Rev. P01


Scale: 1:100@A1

Orms

1 Oliver's Yard
55-71 City Road
London EC1Y 1HQ


0207 833 8533
orms@orms.co.uk
orms.co.uk

Do not scale. All dimensions to be confirmed on site.
Information contained in this drawing is the sole
copyright of Orms designers + architects ltd and is
not to be reproduced without permission.

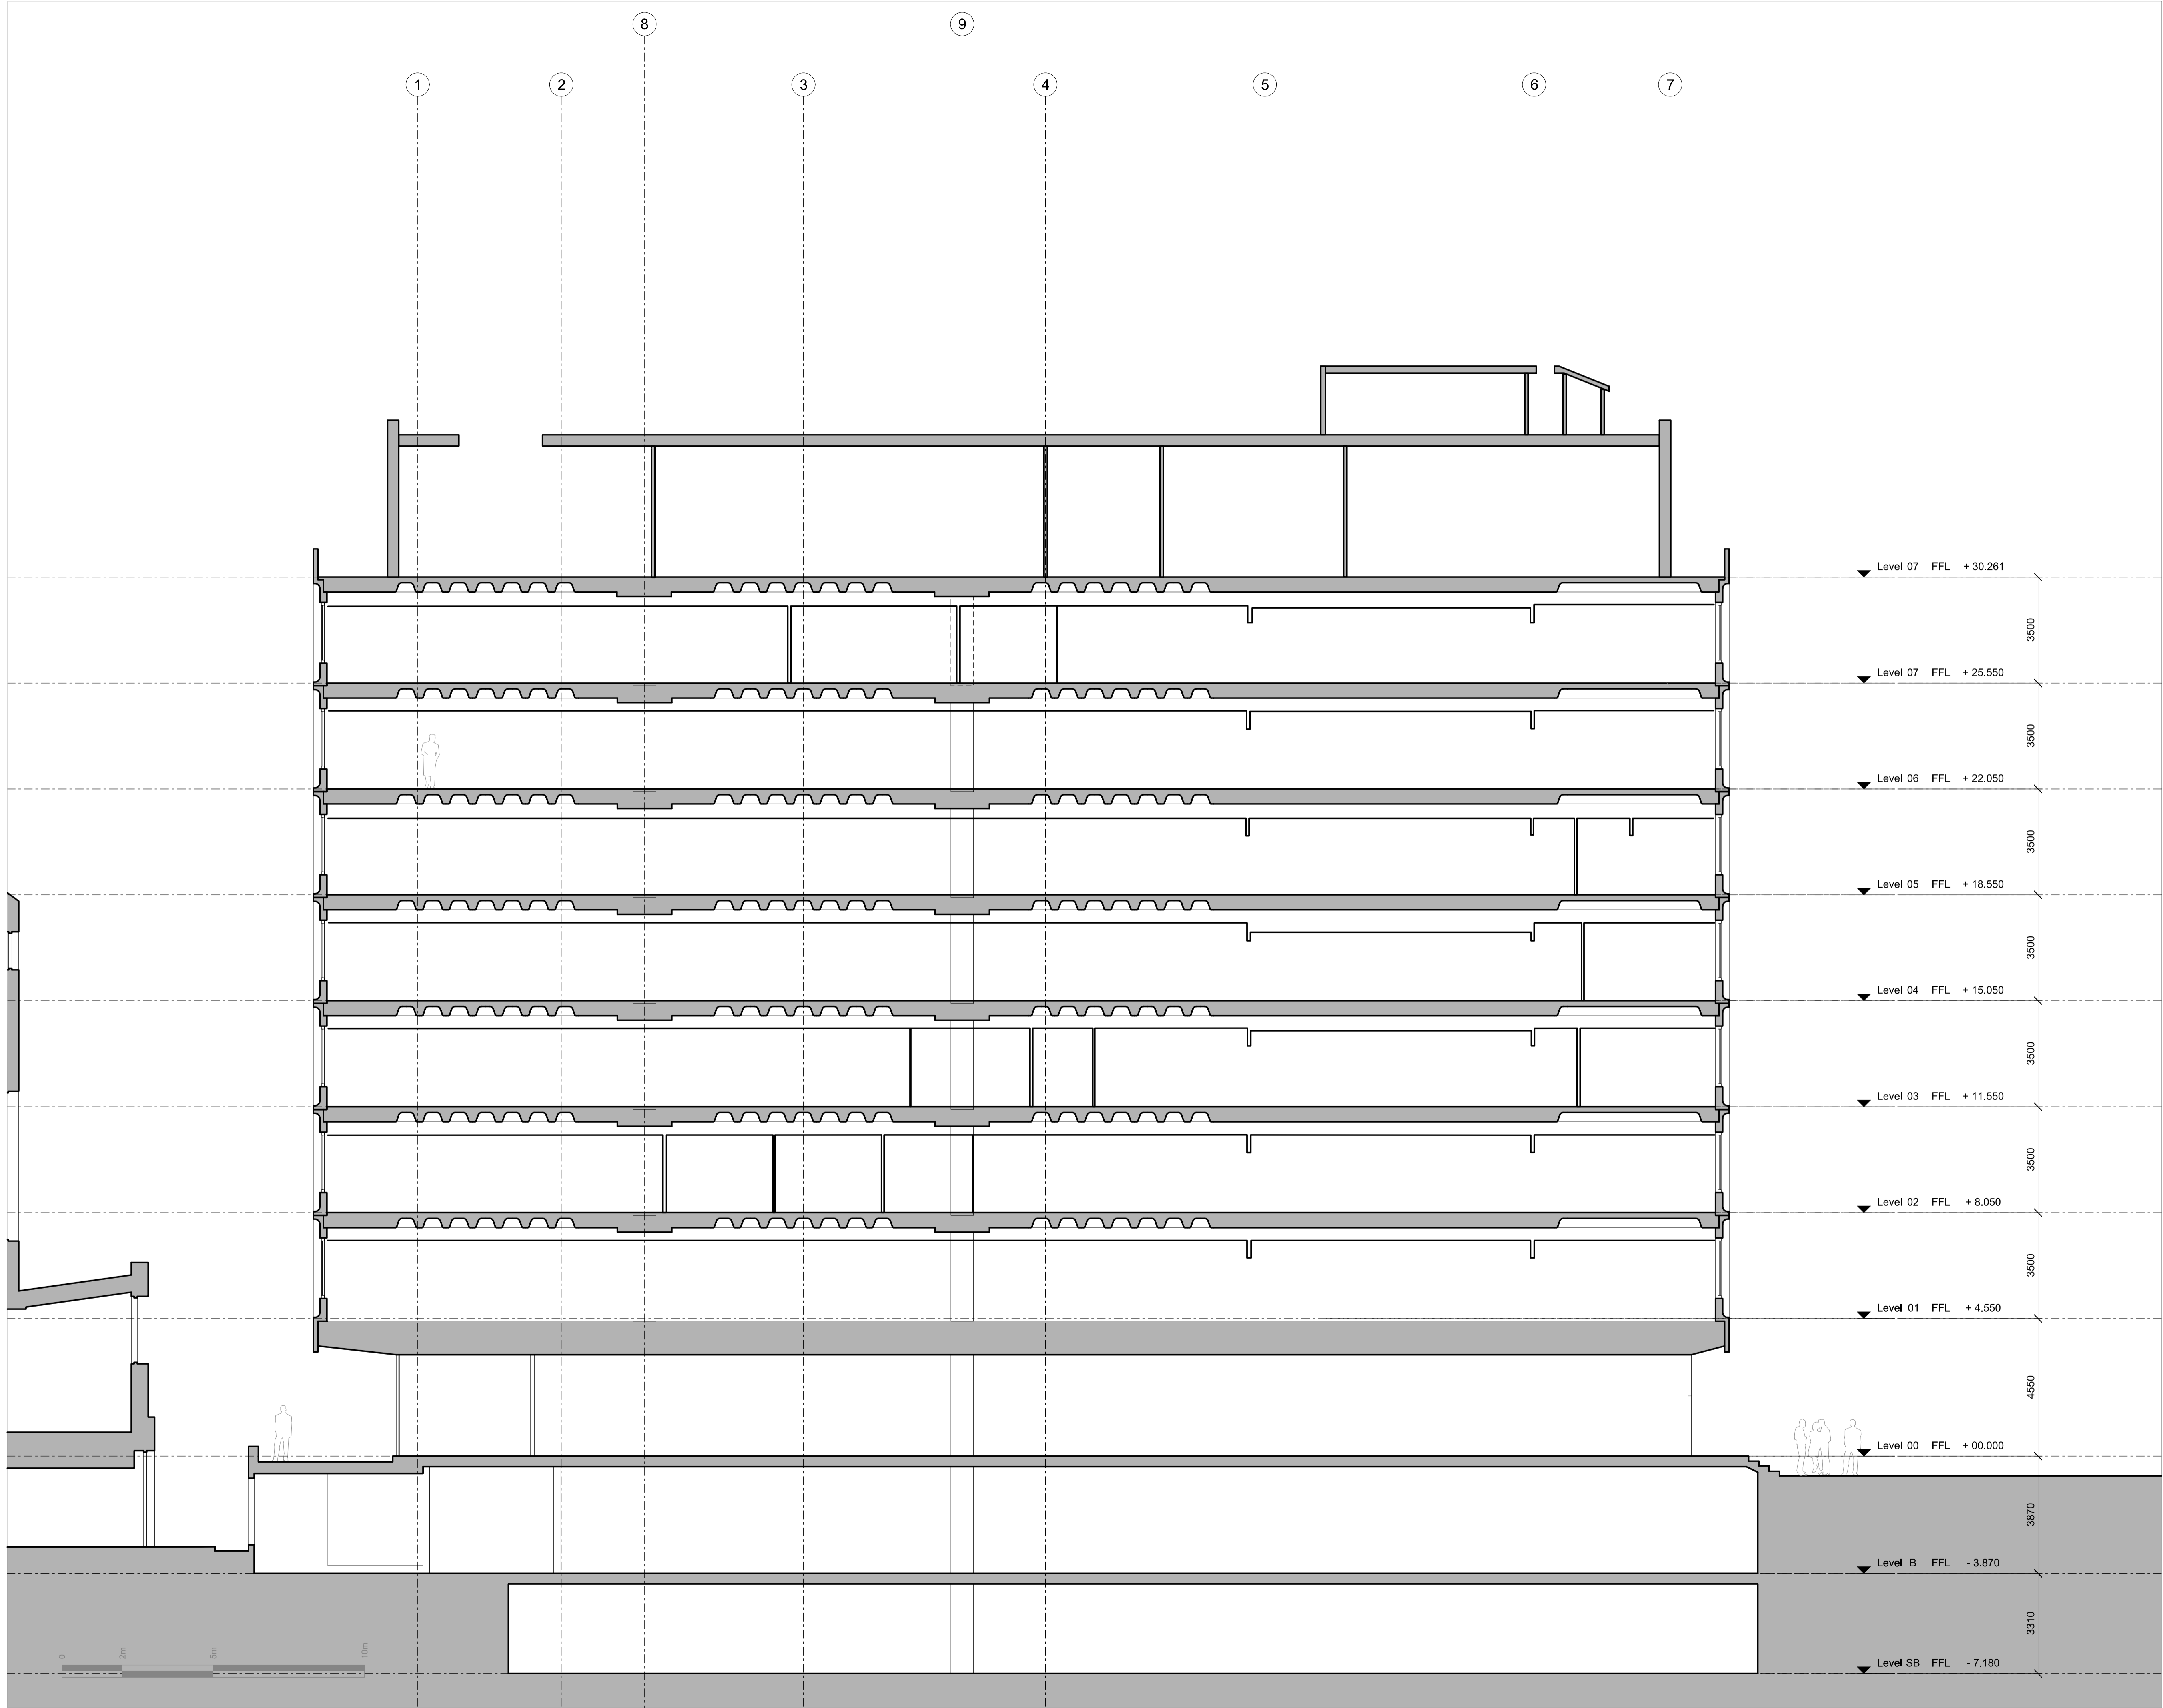

CDM:


Notes:
Existing building shown hatched for solid walls.

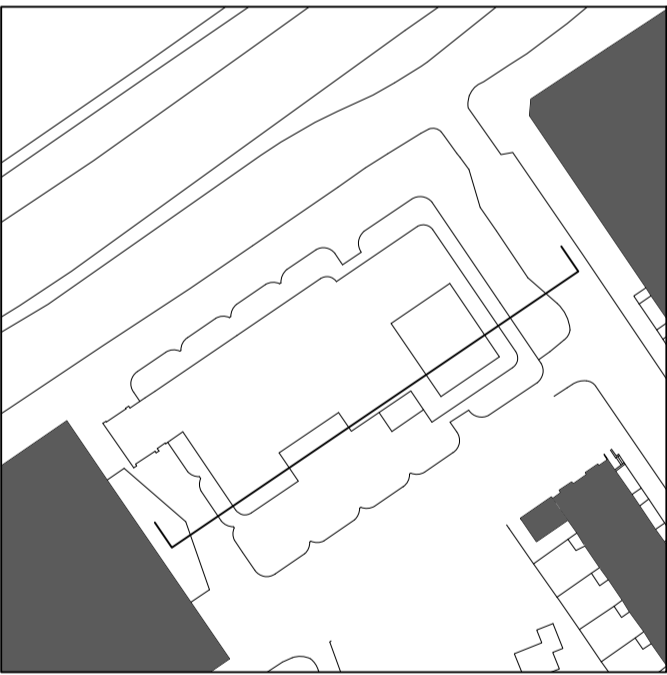

Revision history:


P01 19/12/14 Issued for Planning
Project: Camden Town Hall
Drawing title: Existing Section AA
1996_X_GS(AA)01_EX Rev. P01
Scale: 1:100@A1

Orms
1 Oliver's Yard
55-71 City Road
London EC1Y 1HQ
0207 833 8533
orms@orms.co.uk
orms.co.uk
Do not scale. All dimensions to be confirmed on site.
Information contained in this drawing is the sole
copyright of Orms designers + architects ltd and is
not to be reproduced without permission.

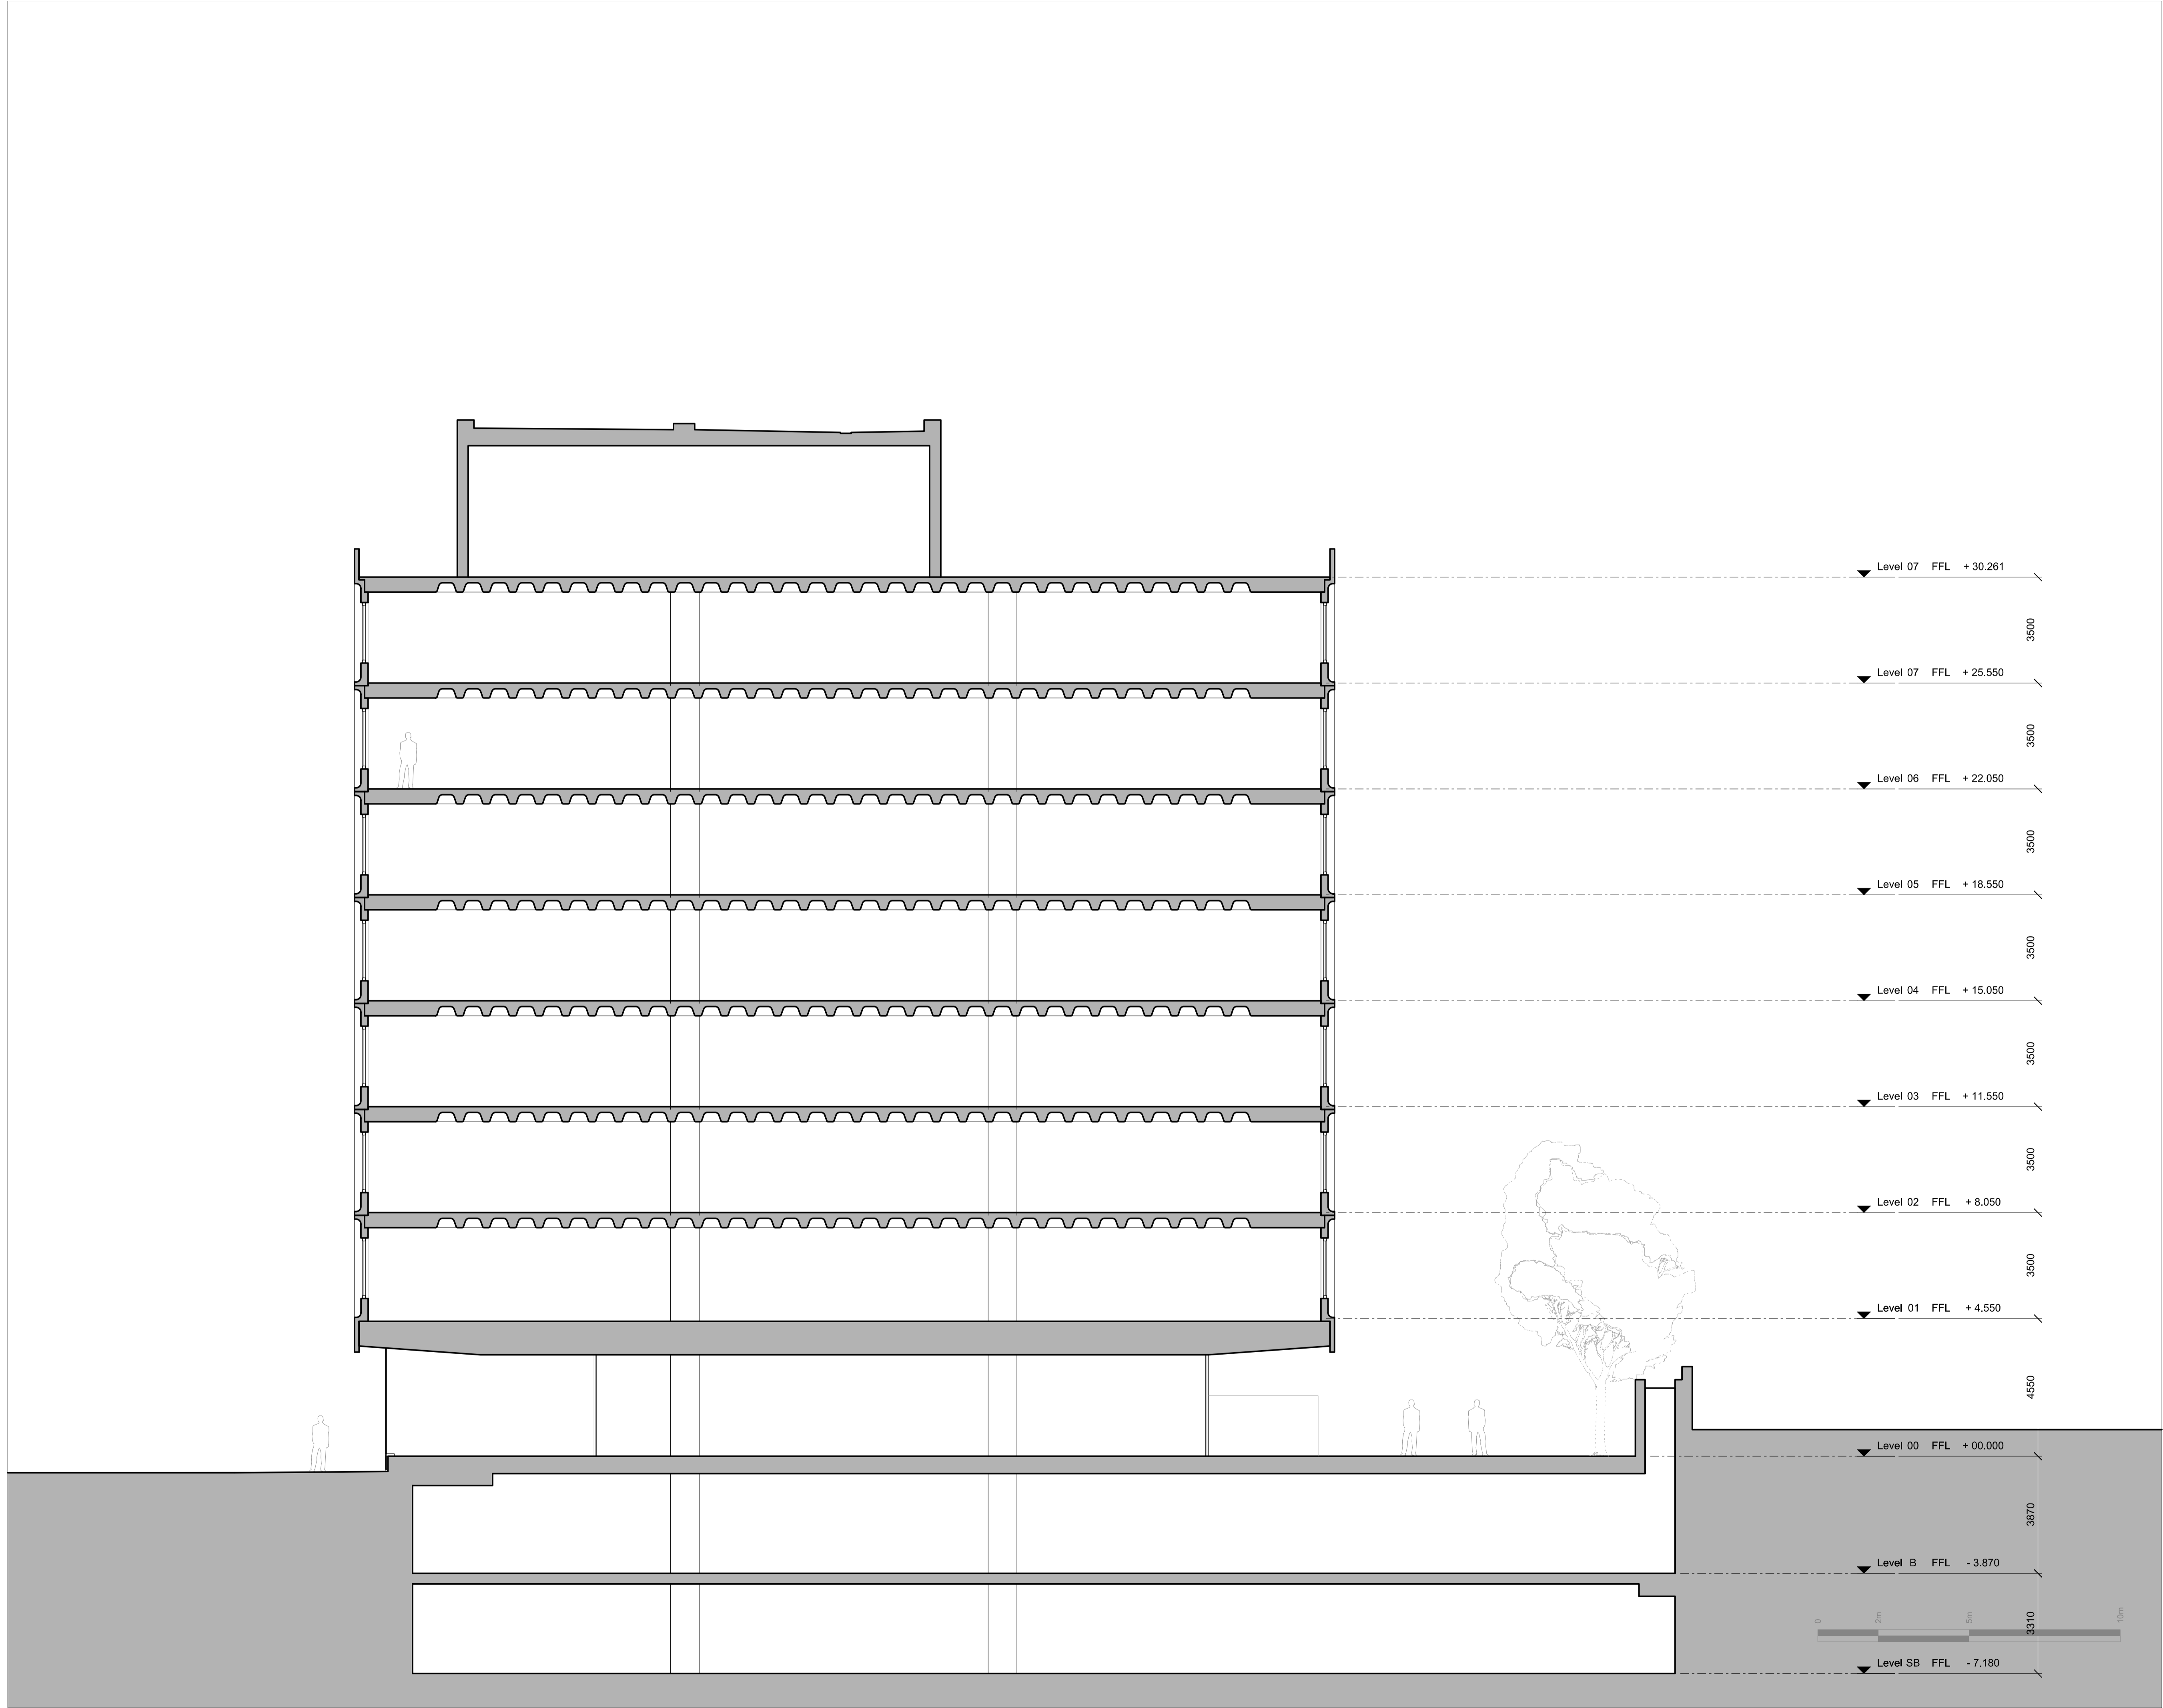

CDM:

Notes:

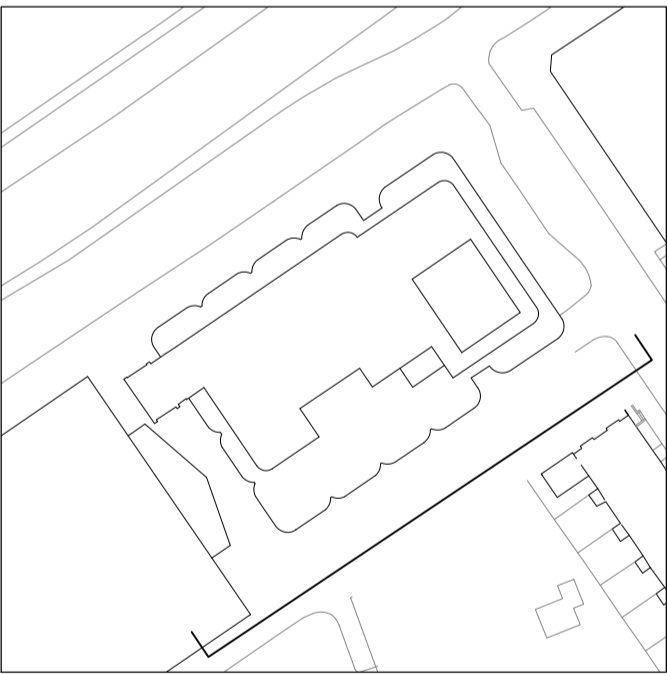

Revision history:

| | | |
|----------------|---------------------|---------------------|
| P01 | 19/12/14 | Issued for Planning |
| Project: | Camden Town Hall | |
| Drawing title: | Existing Section DD | |

1996_X_GS(DD)01_EX Rev. P01

Scale: 1:100@A1

Orms

1 Oliver's Yard
55-71 City Road
London EC1Y 1HQ

0207 833 8533
orms@orms.co.uk
orms.co.uk

Do not scale. All dimensions to be confirmed on site.
Information contained in this drawing is the sole
copyright of Orms designers + architects ltd and is
not to be reproduced without permission.