


BROOKSLEIGH STREET

1 Existing Ground Floor Plan

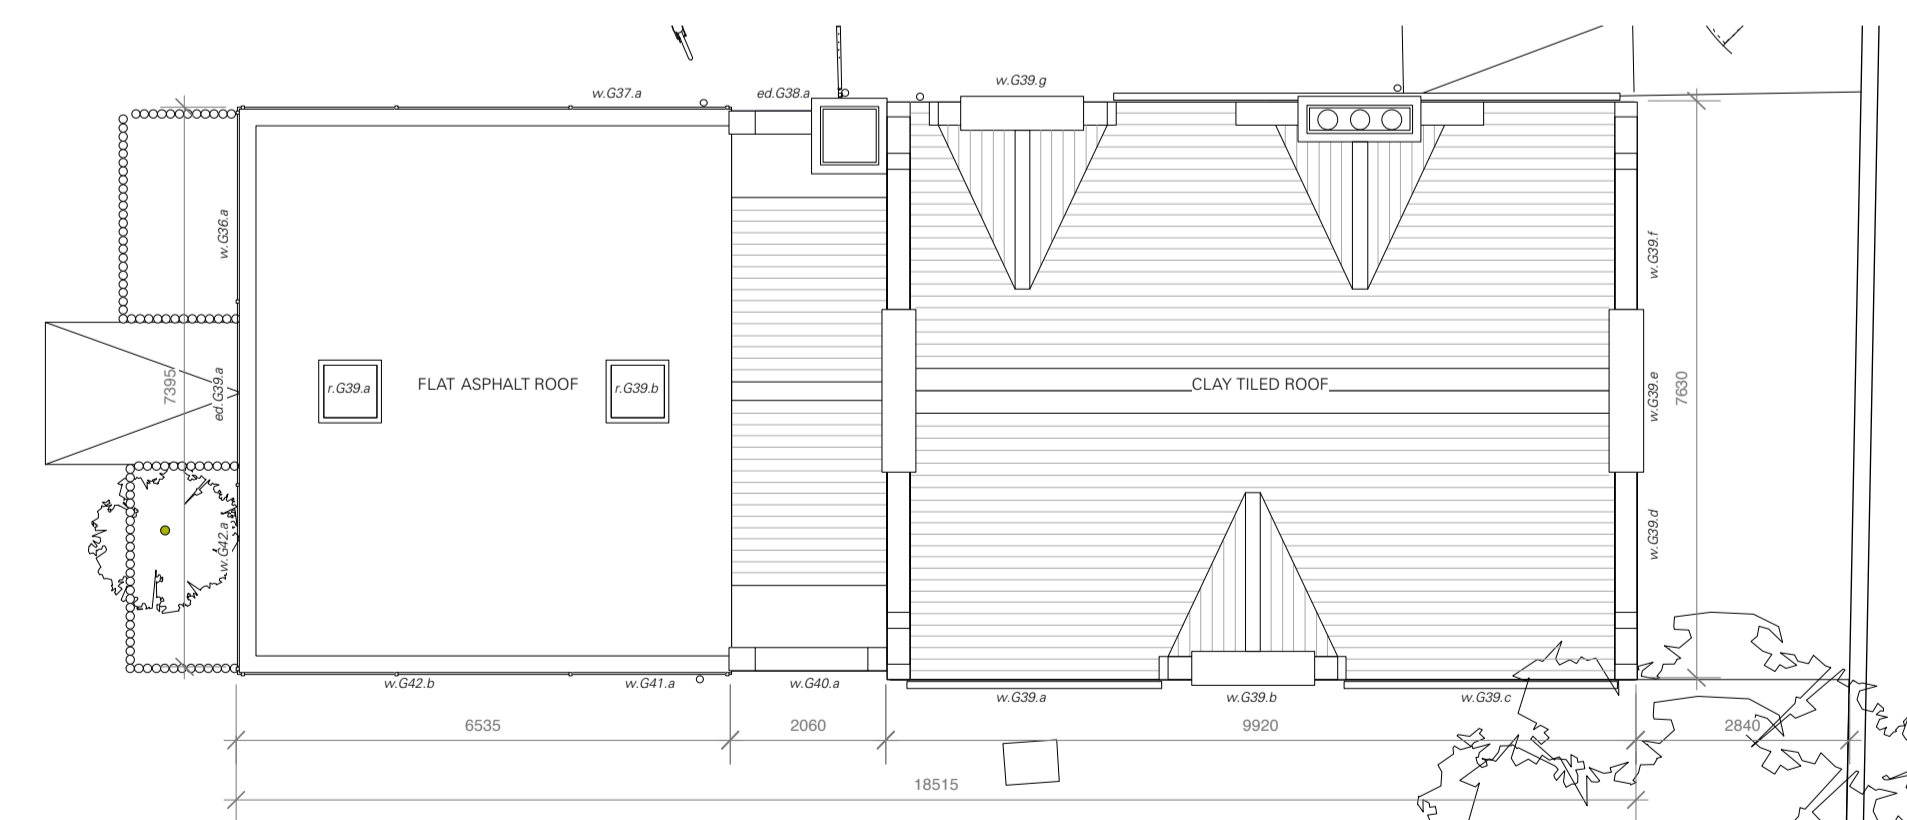

2 Existing Roof Plan

PLANNING

Notes:

- 1. Do not scale from this drawing.
 - 2. All dimensions in mm unless noted otherwise.
 - 3. All dimensions to be checked on site and discrepancies to be notified to ADS in writing.
 - 4. Copyright Adams & Sutherland Ltd.
 - 5. If in doubt, ask.
- NOTE:
 To be read in conjunction with:
 -32: Specification and drawings
 -Architects specification and drawings
 -M&E Specification

Client: Client Name		Adams & Sutherland architecture landscape urban design	
Job: Beckford Classroom Works		Tel: 020 7287 1743 Fax: 020 7482 2559	
Plot: Plot 01		info@adams-sutherland.co.uk	
Date: 06-01-2015	Drawn: SI	Drawing Title: Kitchen/Teaching Kitchen	Studio 1K, Highgate Business Centre 33 Greenwood Place, London N4 5LJ
	Checked: FR	Existing Plan	
	Approved: GS	Drawing No.: 240_302	Rev: -
Scale 1:50 @ A1 and 1:100 @ A3			