


1 Proposed Ground Floor Plan

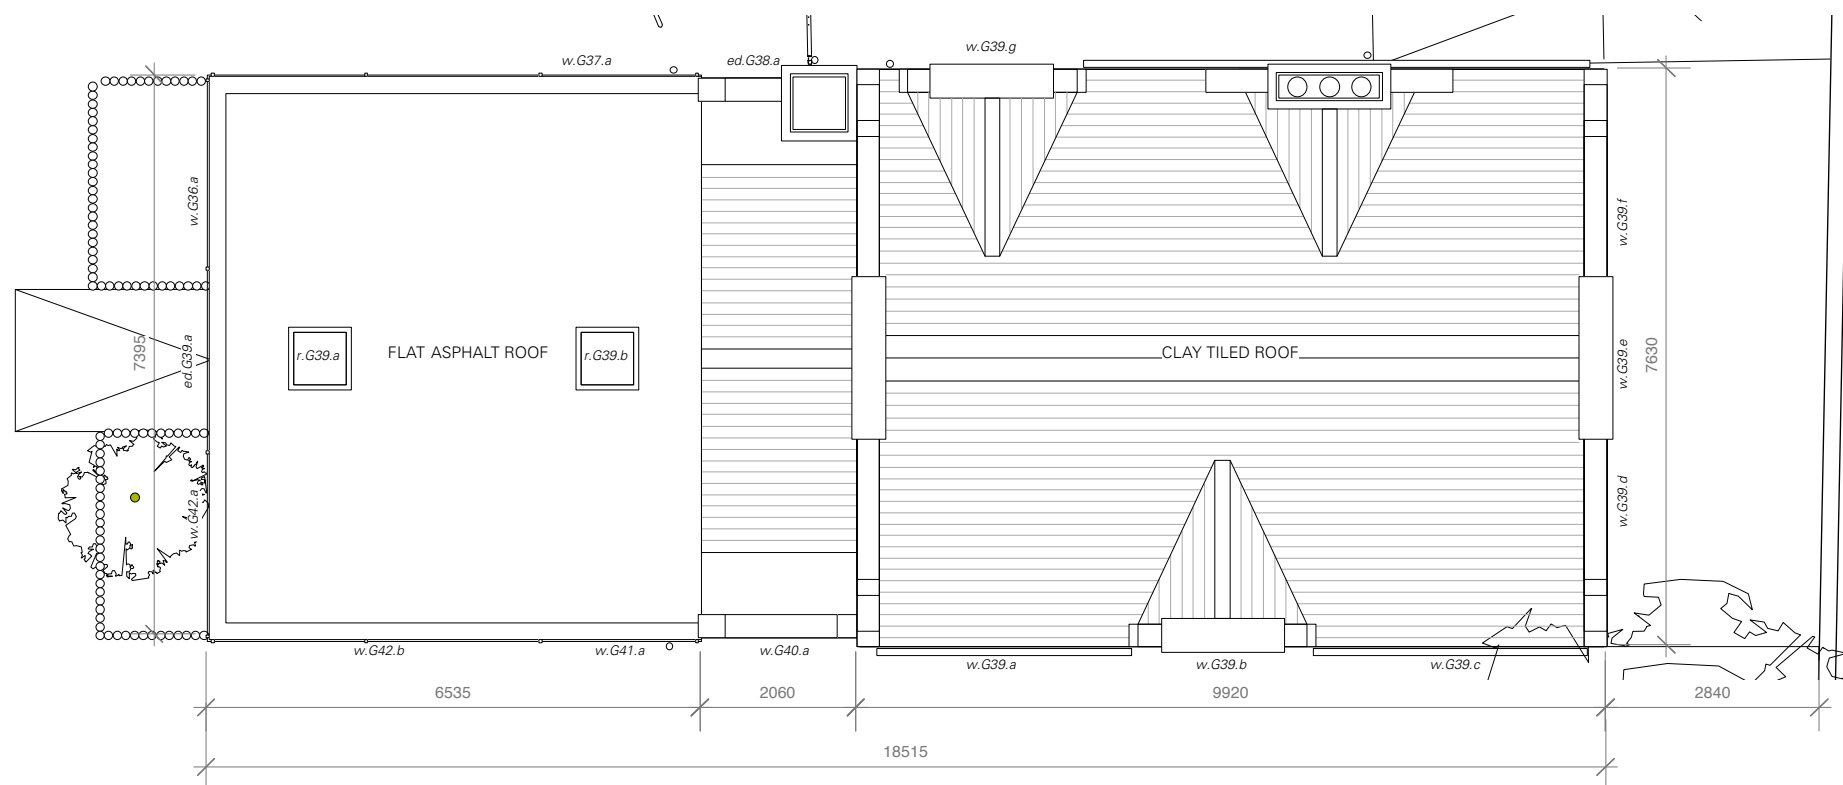

2 Proposed Roof Plan

PLANNING

Notes: 1. Do not scale from this drawing. 2. All dimensions in mm unless noted otherwise. 3. All dimensions to be checked on site and discrepancies to be notified to A&S in writing. 4. Copyright Adams & Sutherland Ltd. 5. If in doubt, ask.  NOTE: To be read in conjunction with: -S&S Specification and Drawings -Architects specification and Drawings -M&E Specification		Client: Client Name Job: Beckford Classroom Works Plot: Plot 01 Date: 06.01.2015 Drawn: SJ Checked: FR Approved: GS		Adams & Sutherland architecture landscape urban design Tel: 020 7287 1743 Fax: 020 7482 2359 info@adams-sutherland.co.uk Studio 1K, Highgate Business Centre 33 Greenwood Place, London NW15 1LB Drawing Title: Kitchen/Teaching Kitchen Proposed Plan Drawing No: 240_305 Rev: -	
---	--	---	--	---	--