


1 Ground Floor Plan



2 First Floor Plan

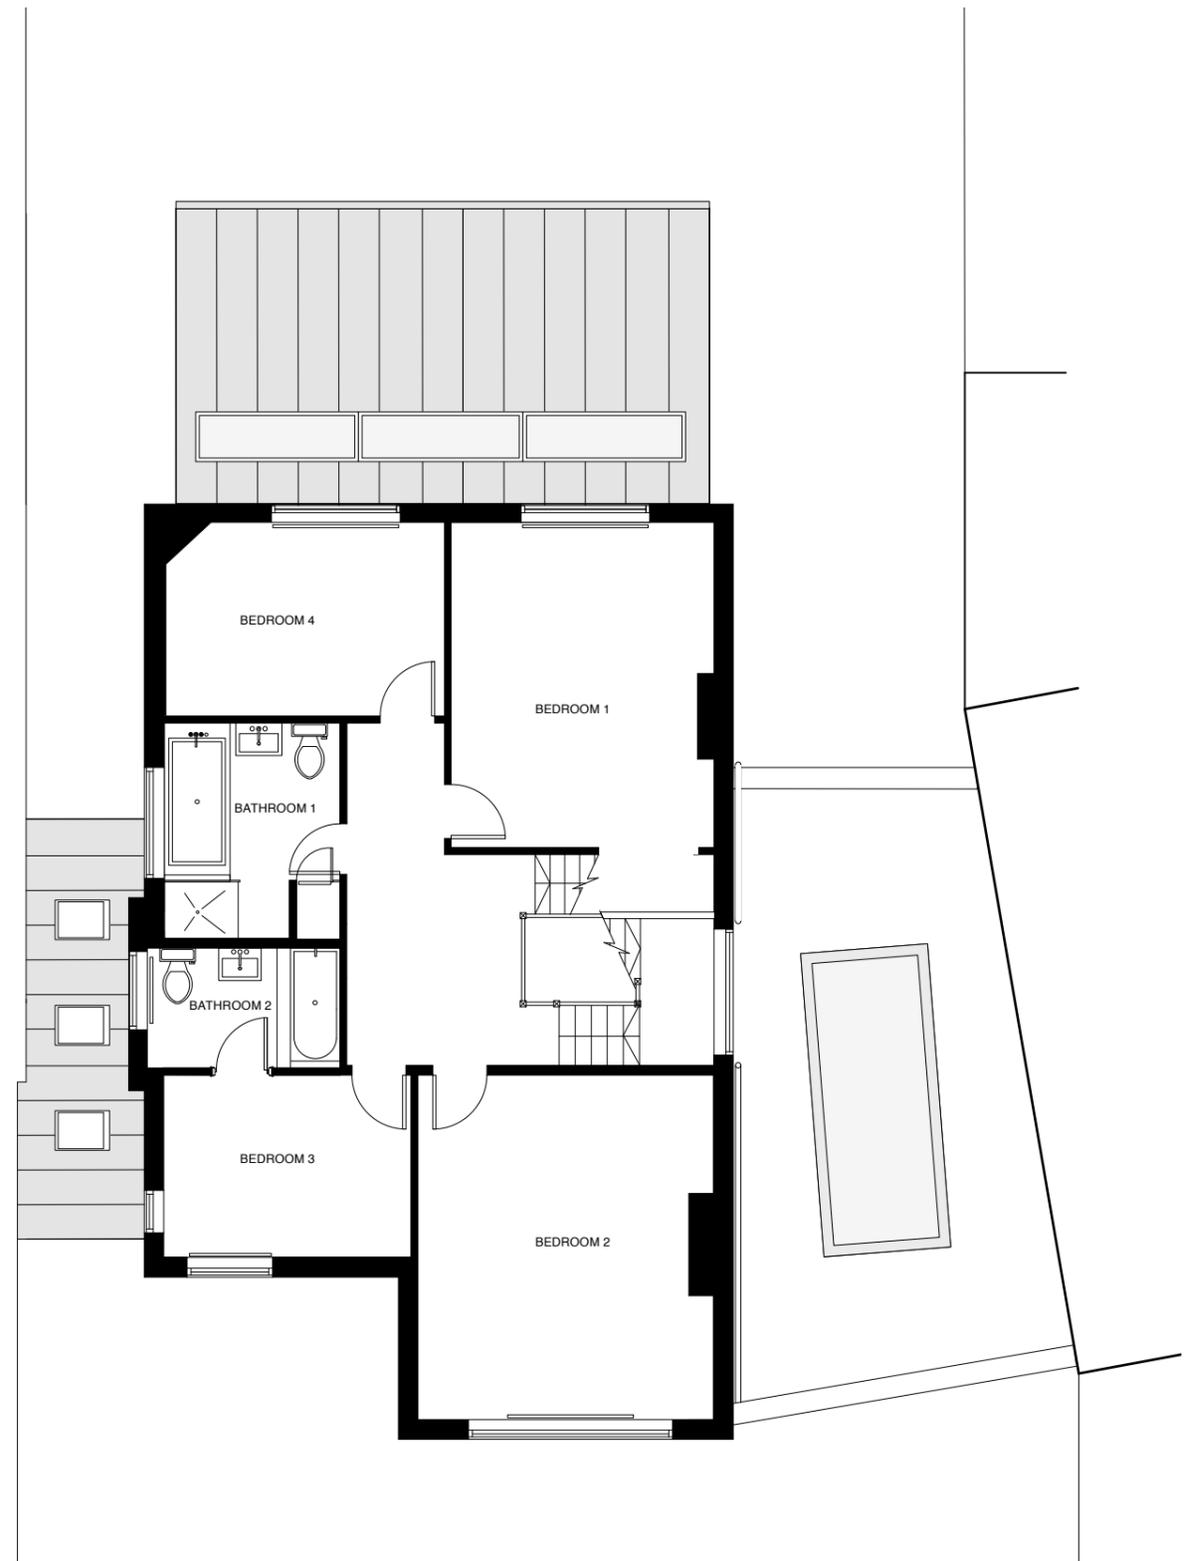

no.	date	revision	no.	date	revision	no.	date	revision	project title - client	drawing title	scale
A	19.12.14	Issued for planning	.	.	.	.	.	.	65 Hillway N6 6AB	Existing Plans	1:50 @ A1 1:100 @ A3
.	.	.	.	.	.	.	.	.	Lucy & Simon Begg		date
.	.	.	.	.	.	.	.	.	65 Hillway, London, N6 6AB		24.07.14
.	.	.	.	.	.	.	.	.	drawing status	project number	drawing no.
.	.	.	.	.	.	.	.	.	Drawing Status : Planning	1415	00A1002
											revision
											A

Yabsley Stevens Architects Ltd shall have no responsibility made of this document other than for that which it was prepared and issued.  
Any drawing errors or divergences should be brought to the attention of Yabsley Stevens Architects  
© YABSLEY STEVENS ARCHITECTS LTD



**YABSLEY STEVENS ARCHITECTS LTD**  
18a Broadlands Road London N6 4AN  
T - 020 8341 5066 F - 020 8341 5938 mail@ysa.uk.com



project title - client  
65 Hillway N6 6AB  
Lucy & Simon Begg  
65 Hillway, London, N6 6AB  
drawing status  
Drawing Status : Planning

drawing title  
Existing Plans  
project number  
1415  
drawing no.  
00A1002  
revision  
A

scale  
1:50 @ A1  
1:100 @ A3  
date  
24.07.14  
revision  
A