




Rear Elevation

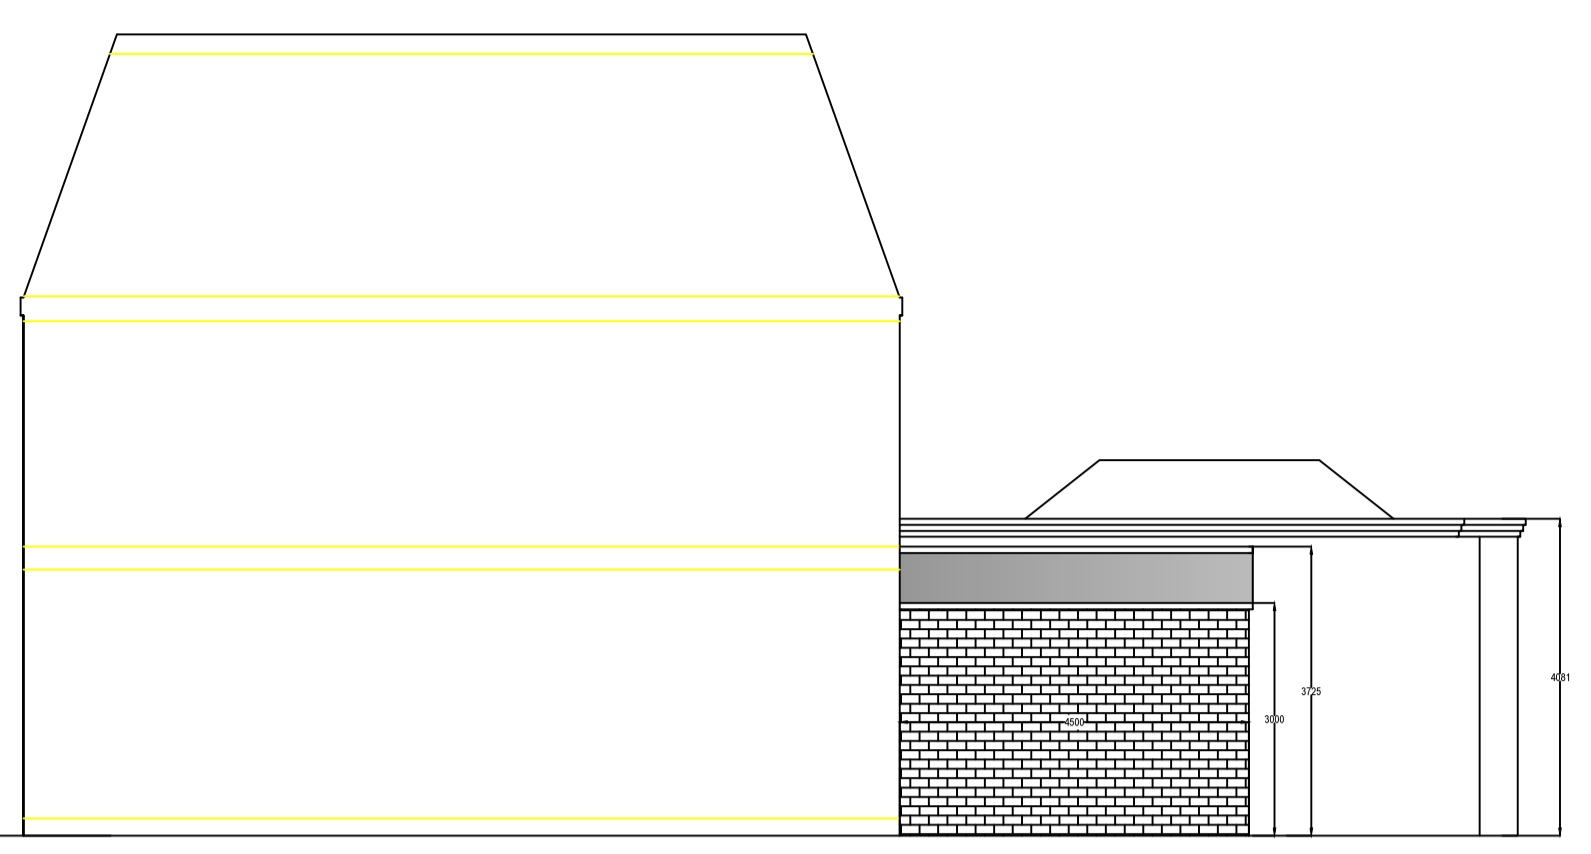


Side Elevation

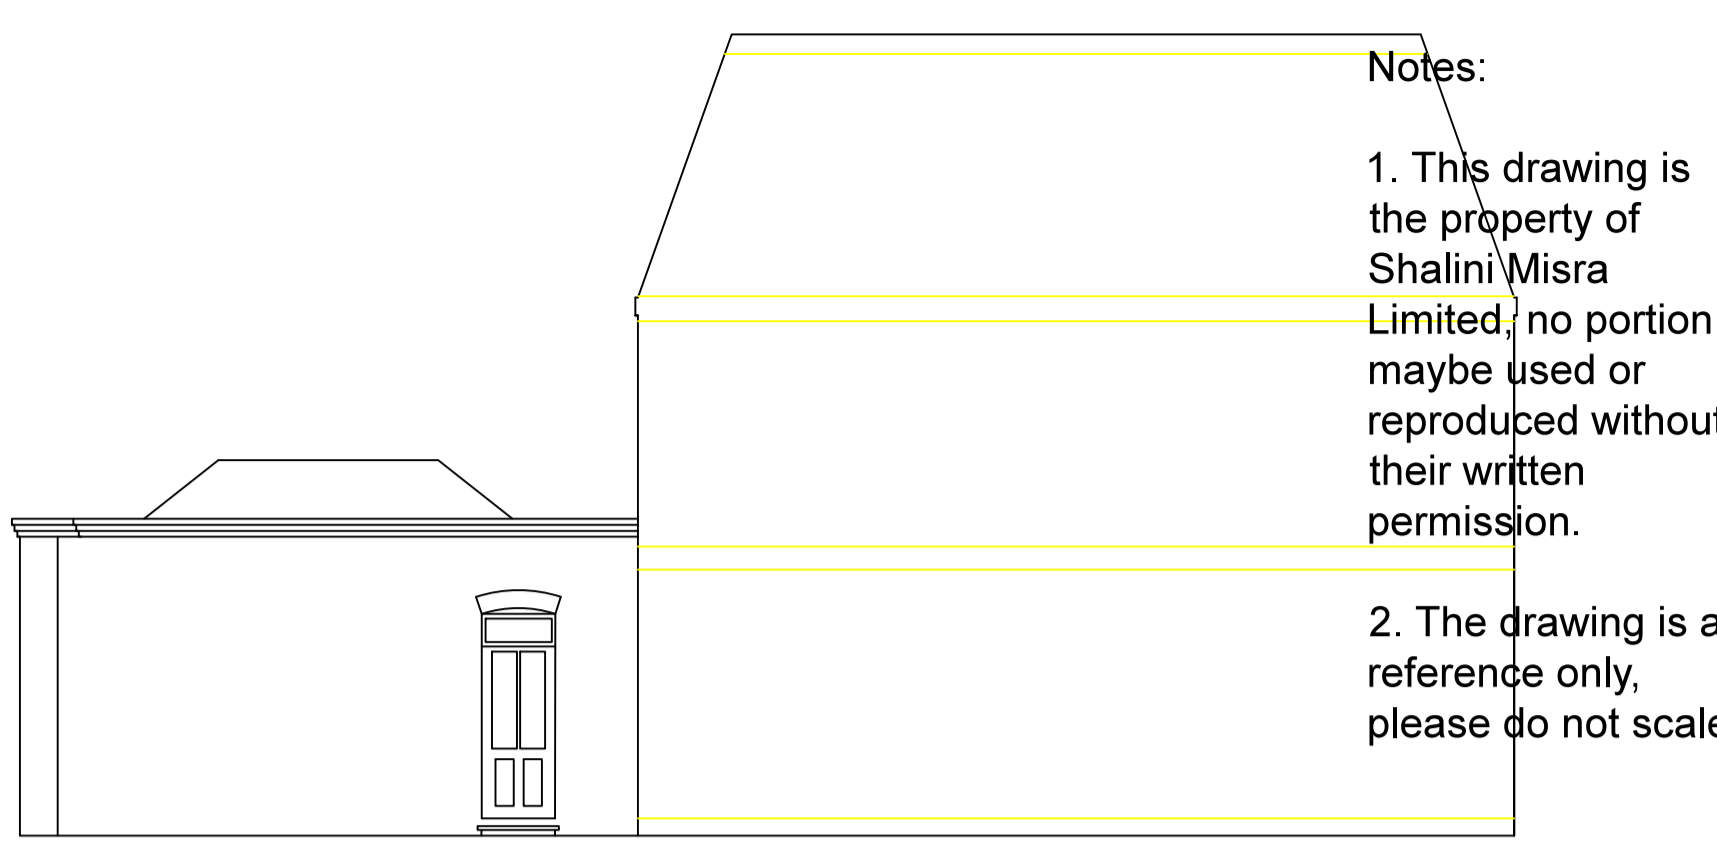


Side Elevation

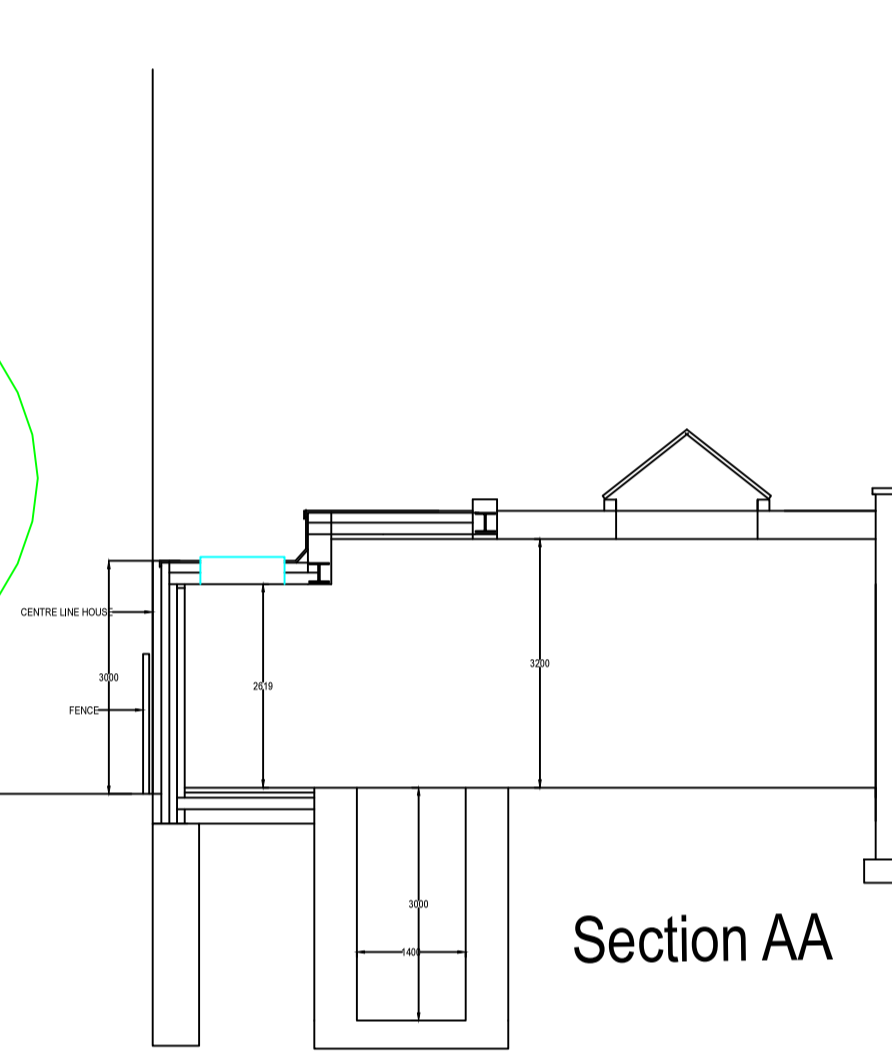

Section AA

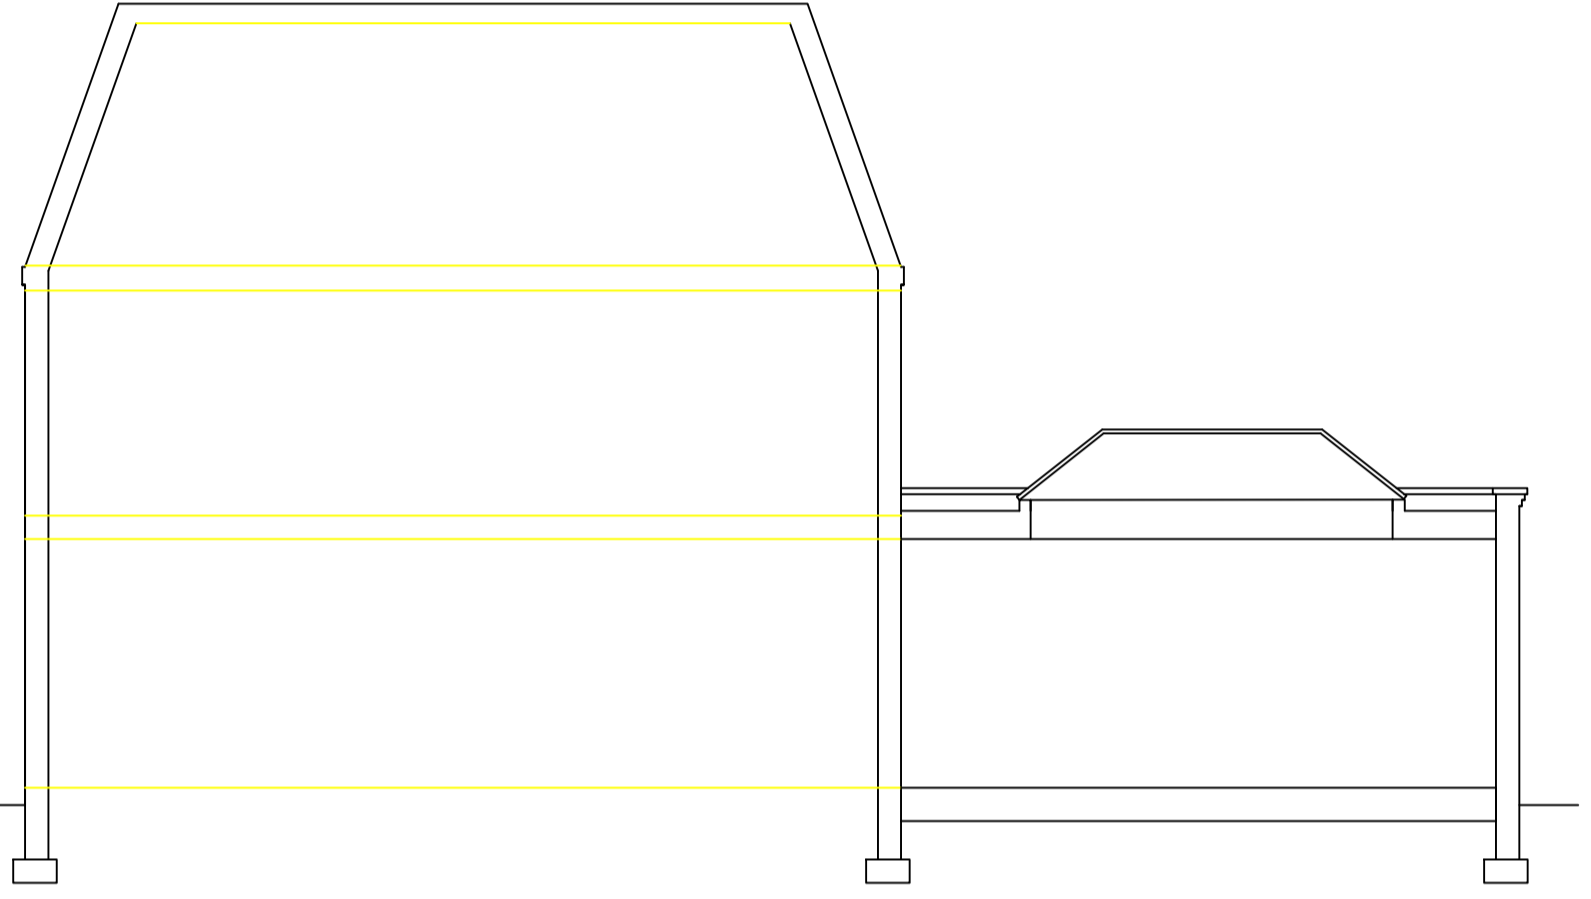


Section BB

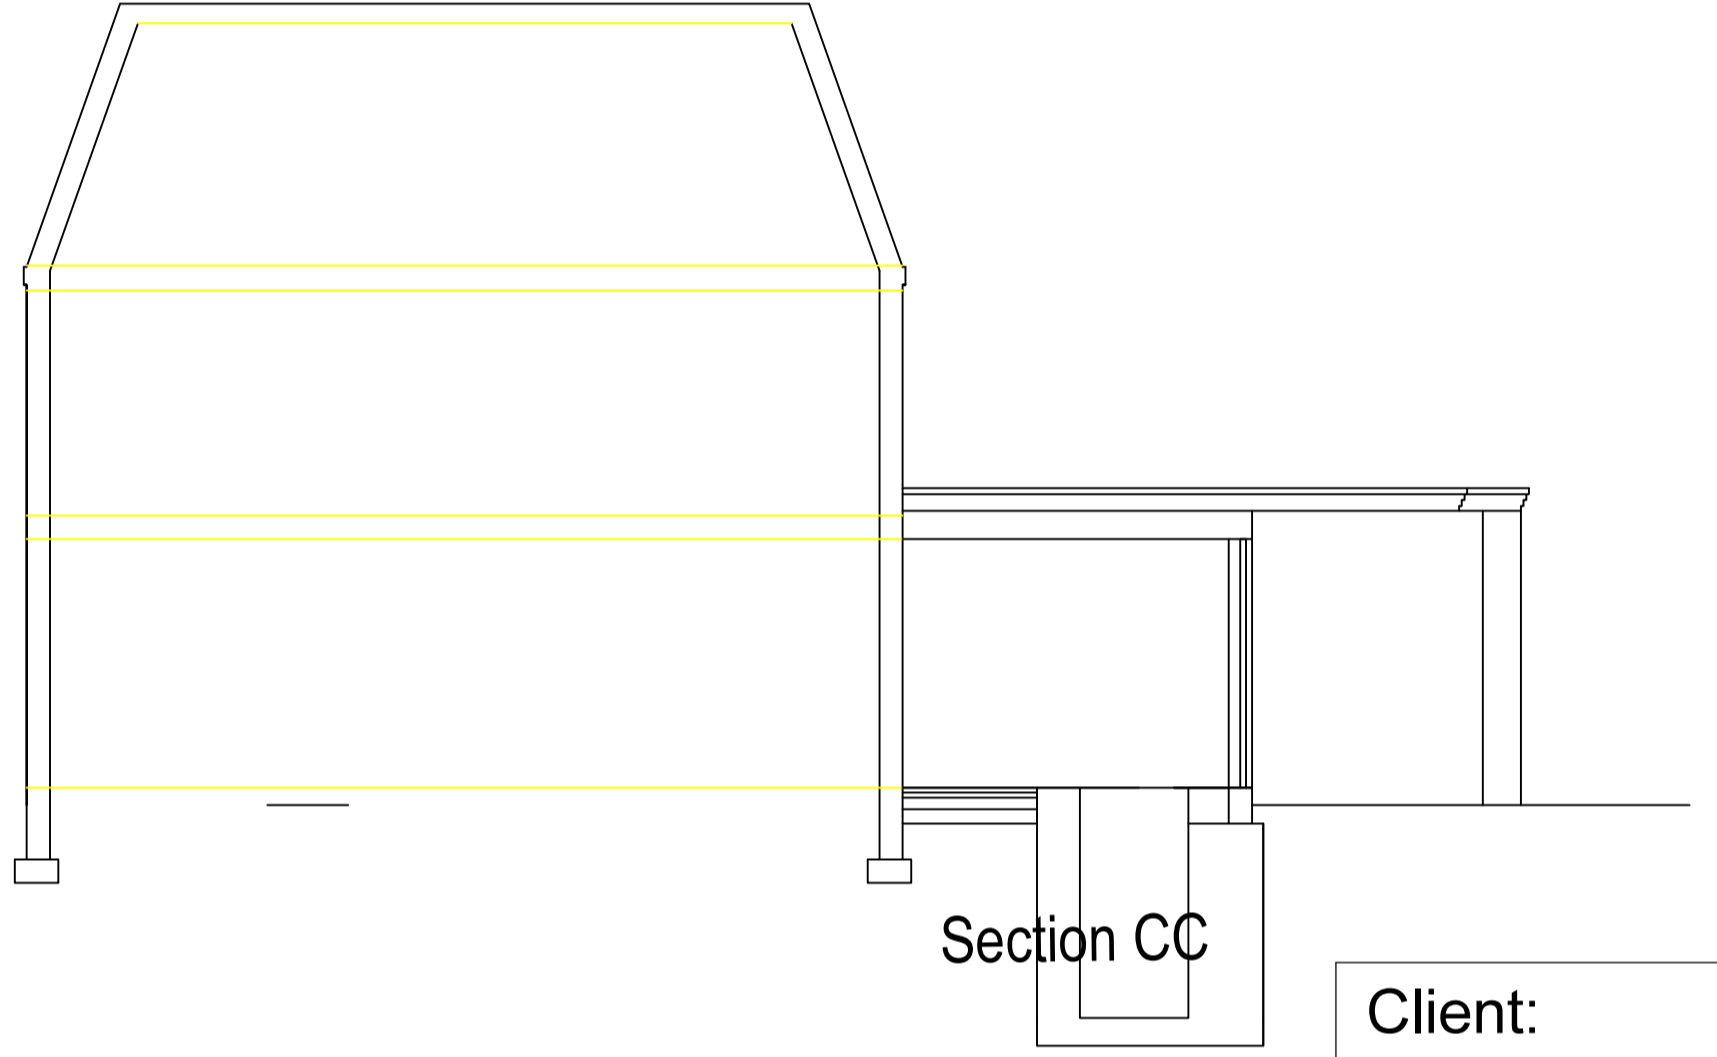


Section CC


Notes:
 1. This drawing is the property of Shalini Misra Limited, no portion may be used or reproduced without their written permission.
 2. The drawing is a reference only, please do not scale
 3. All dimensions are to be verified on site by contractors and any discrepancies reported to designer.
 from drawing

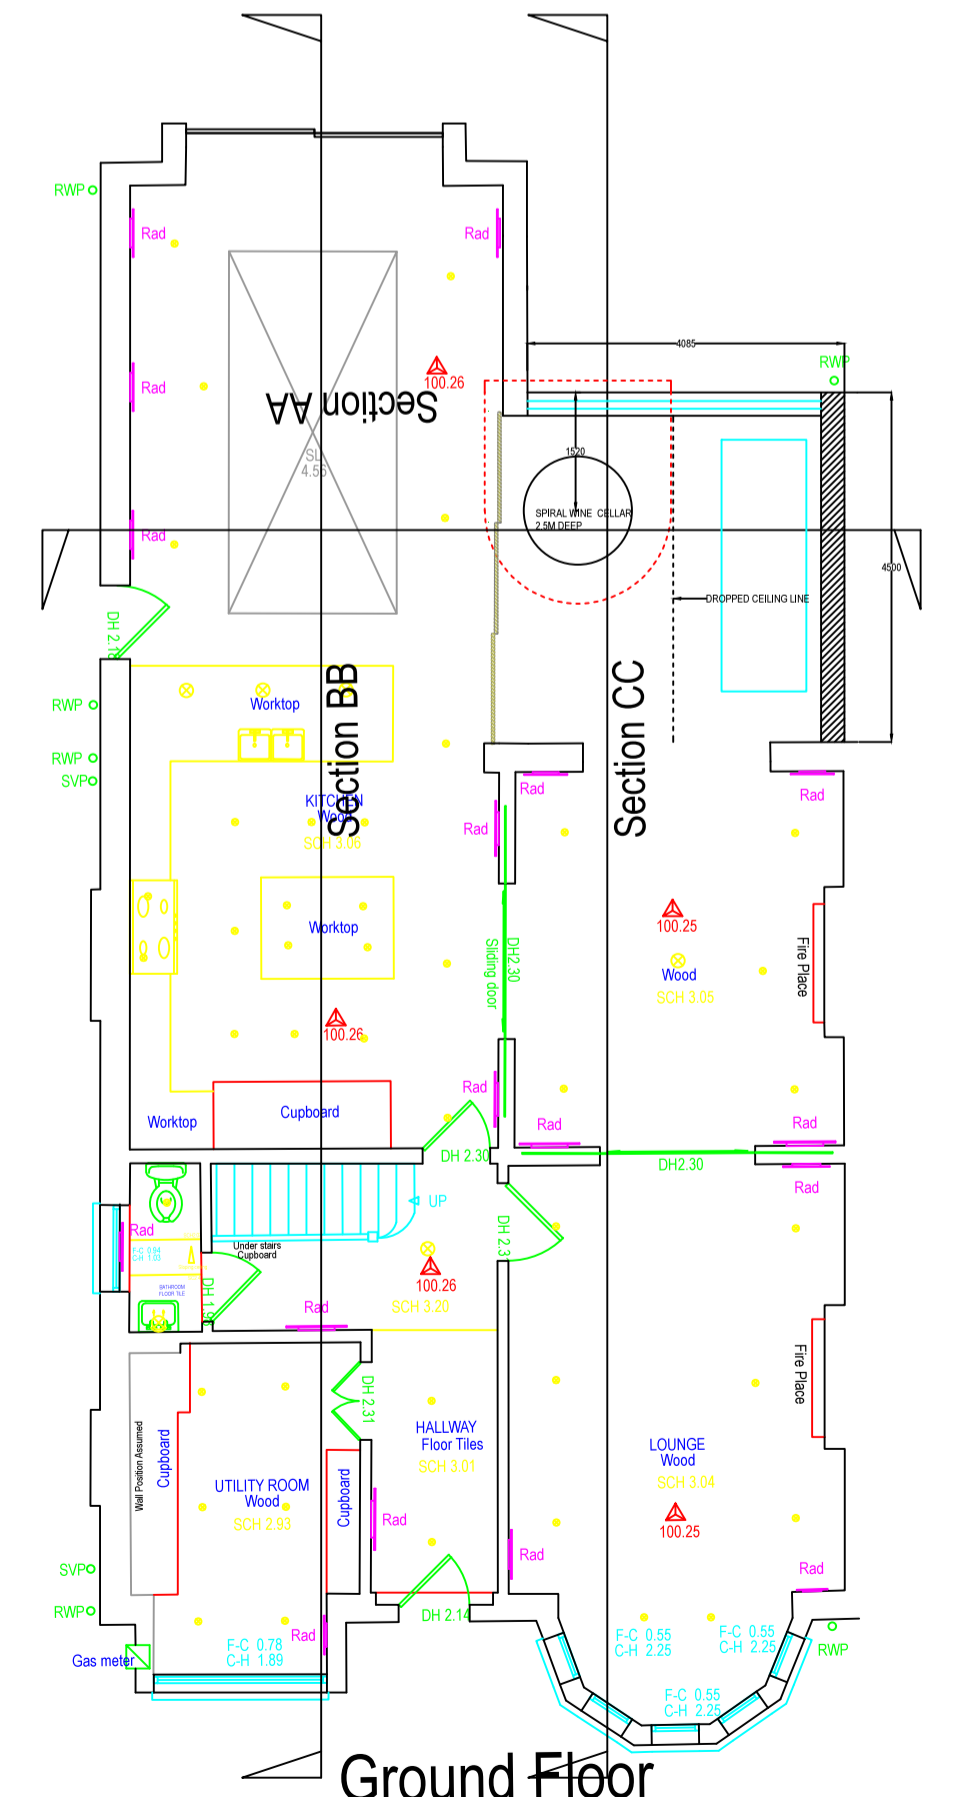


Ground Floor

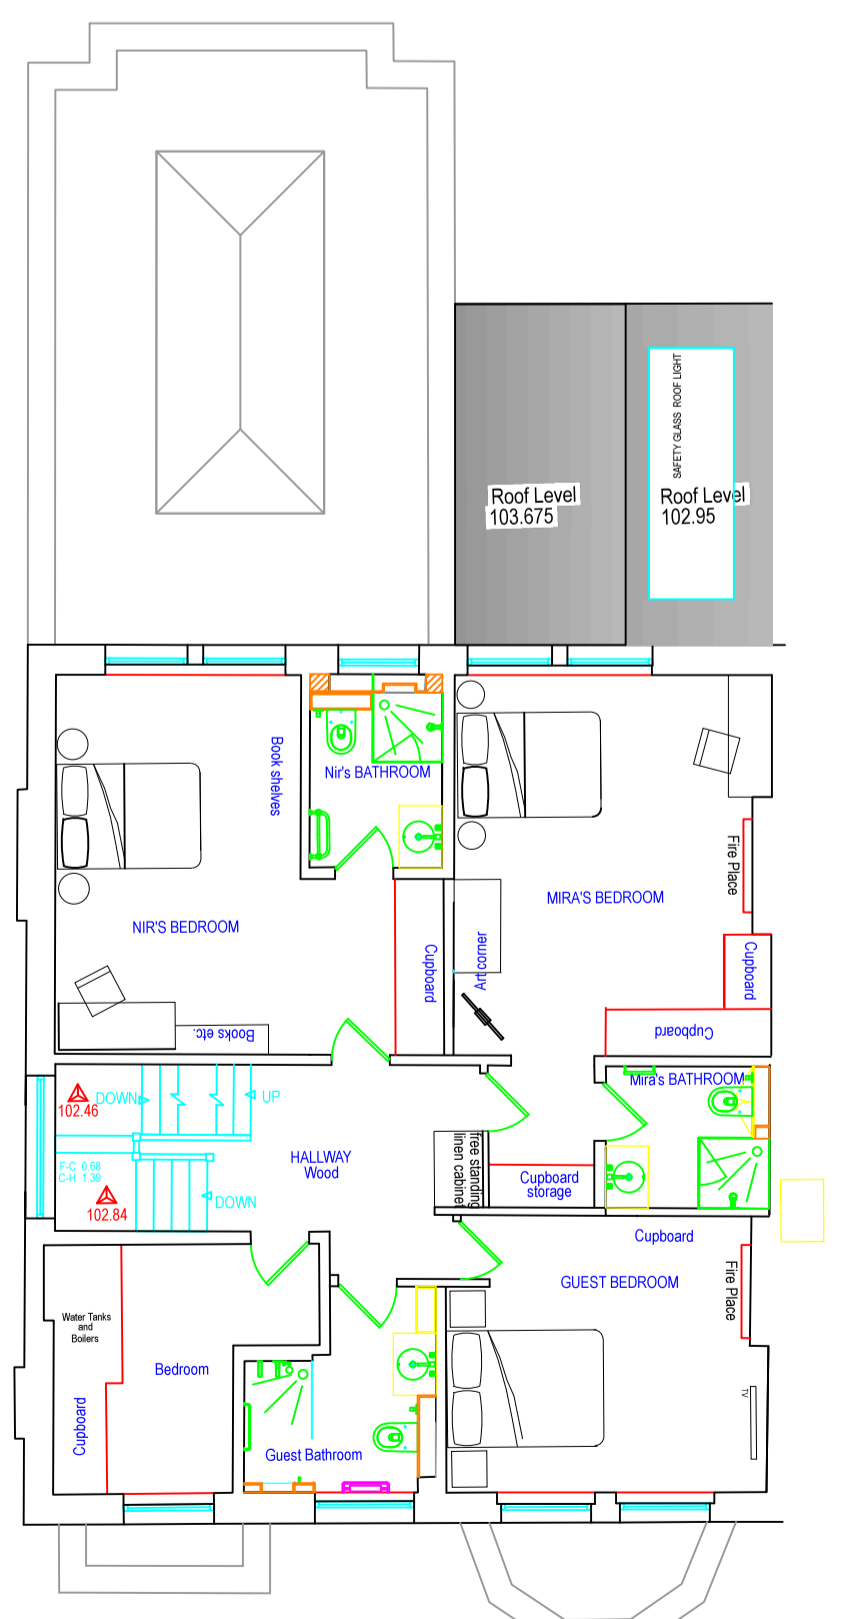

First Floor/Roof Plan

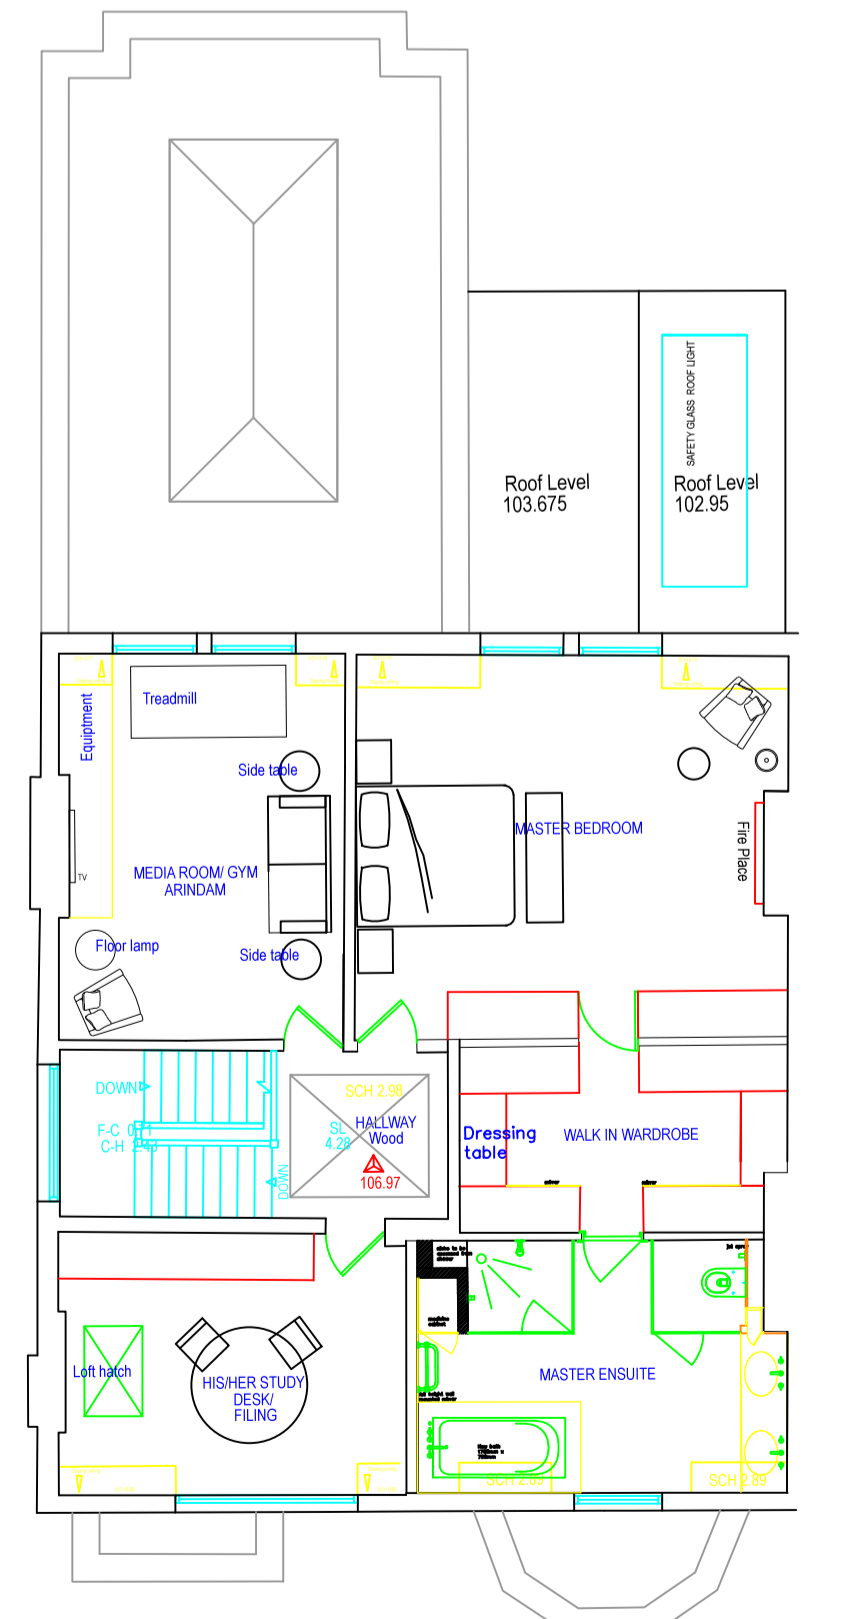

Second Floor

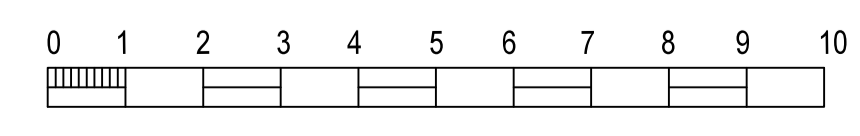

Client:	
Property: 25 ABERDARE GARDENS LONDON NW6 3AJ	
DESCRIPTION PROPOSED	
Title:	Date: 30/12/2014
Scale: 1:100 ON A1	Drawn:
Drawing no: 14/25Planning 00	Revision: 02
Shalini Misra Limited	
93 Hamilton Terrace London NW8 9QY T : +44 20 7266 6181 F : +44 20 7266 6182 Web : www.shalinimisra.com	