



PROPOSED GROUND FLOOR PLAN
(1:100 @ A1)

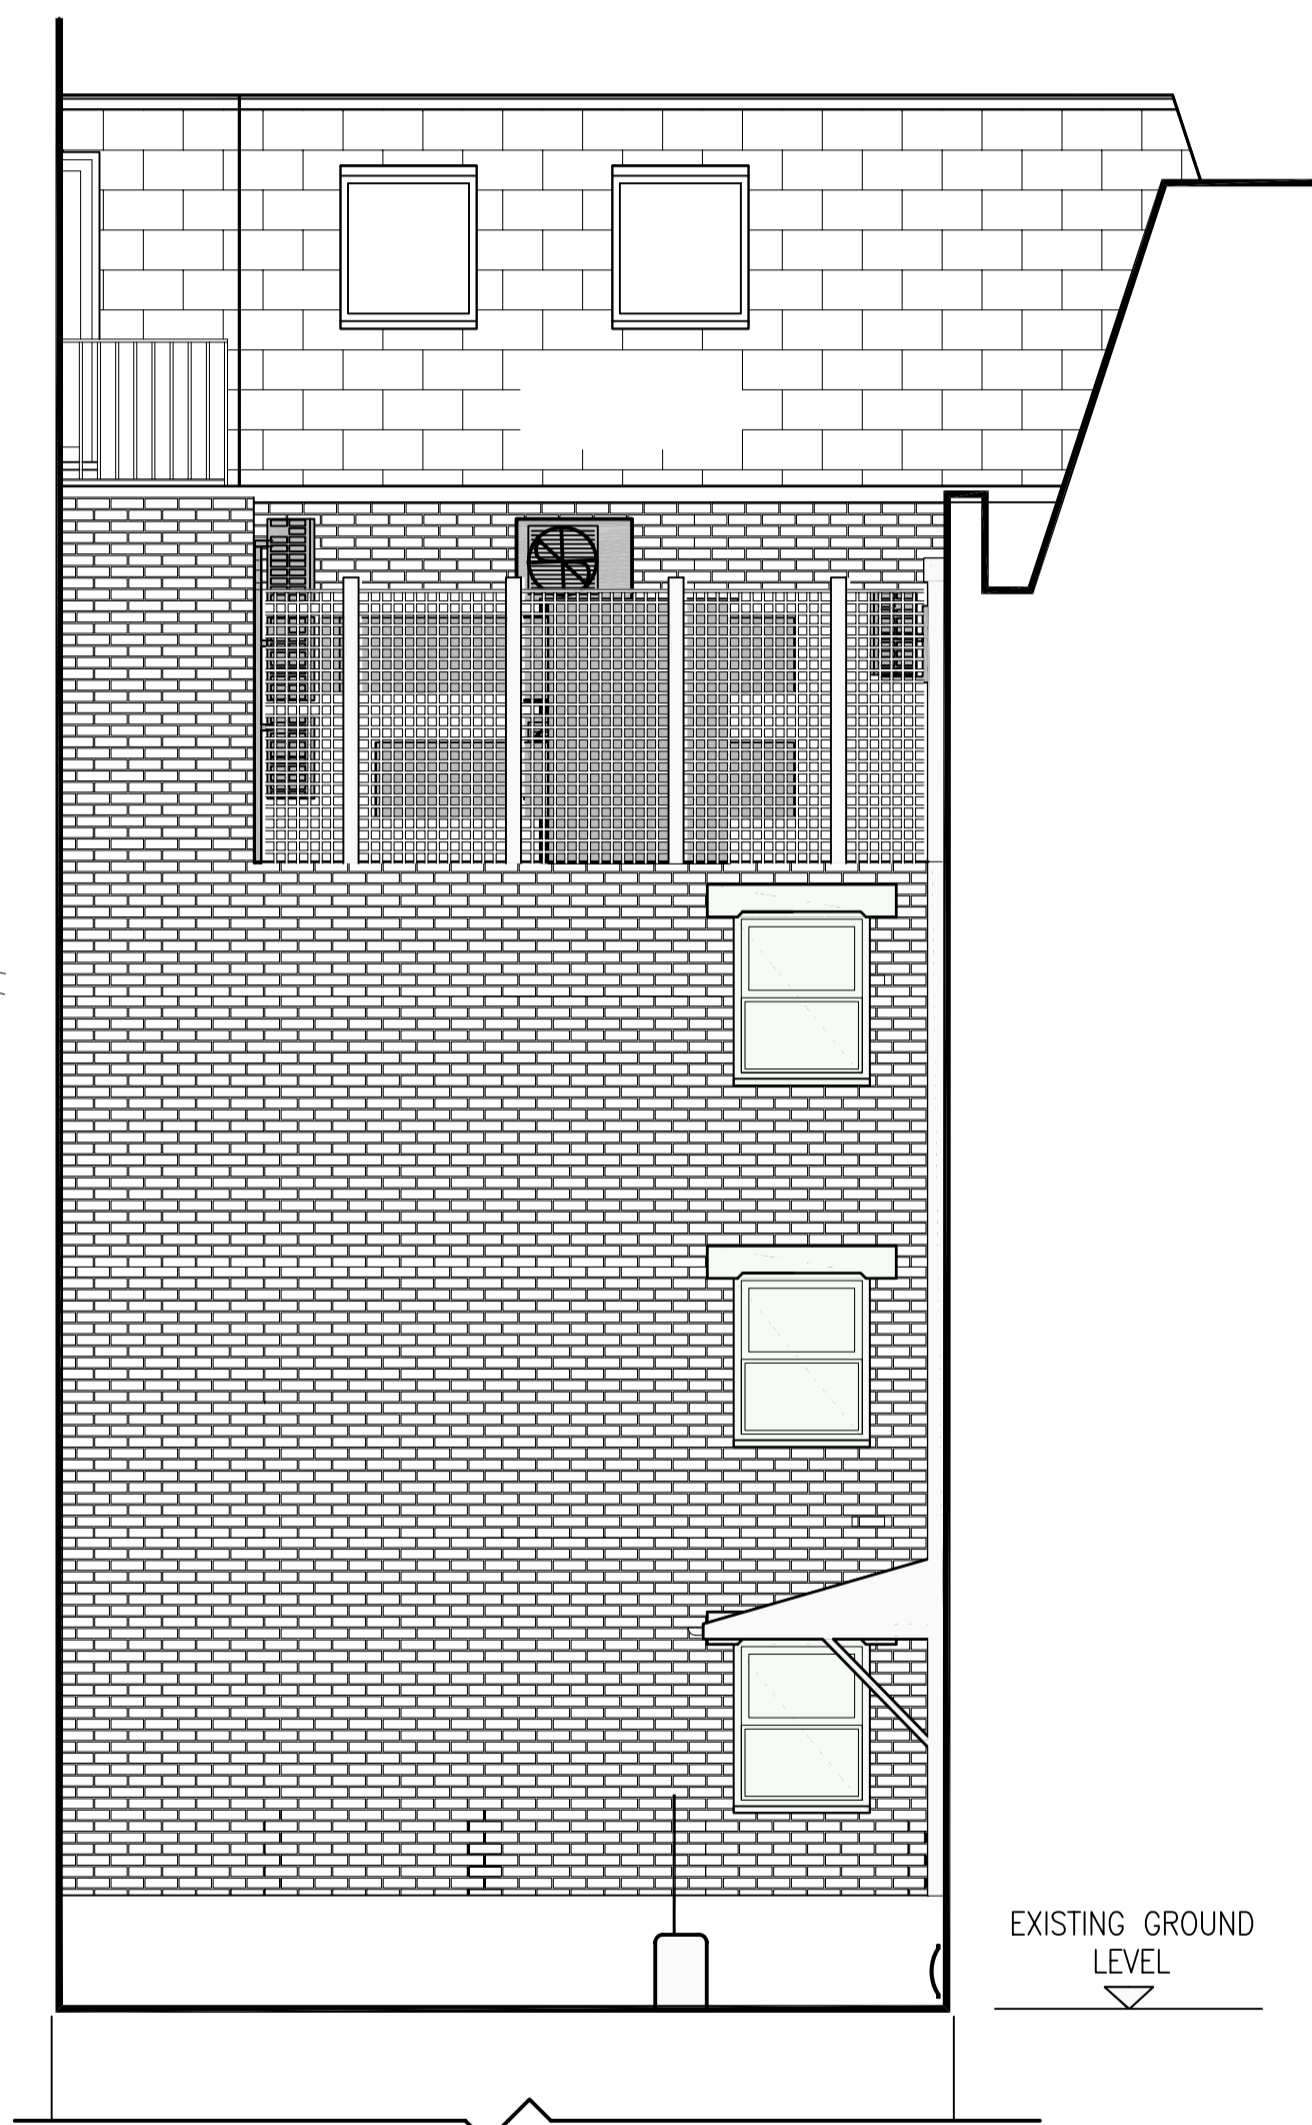

PROPOSED SIDE ELEVATION A
(SCALE 1:50)

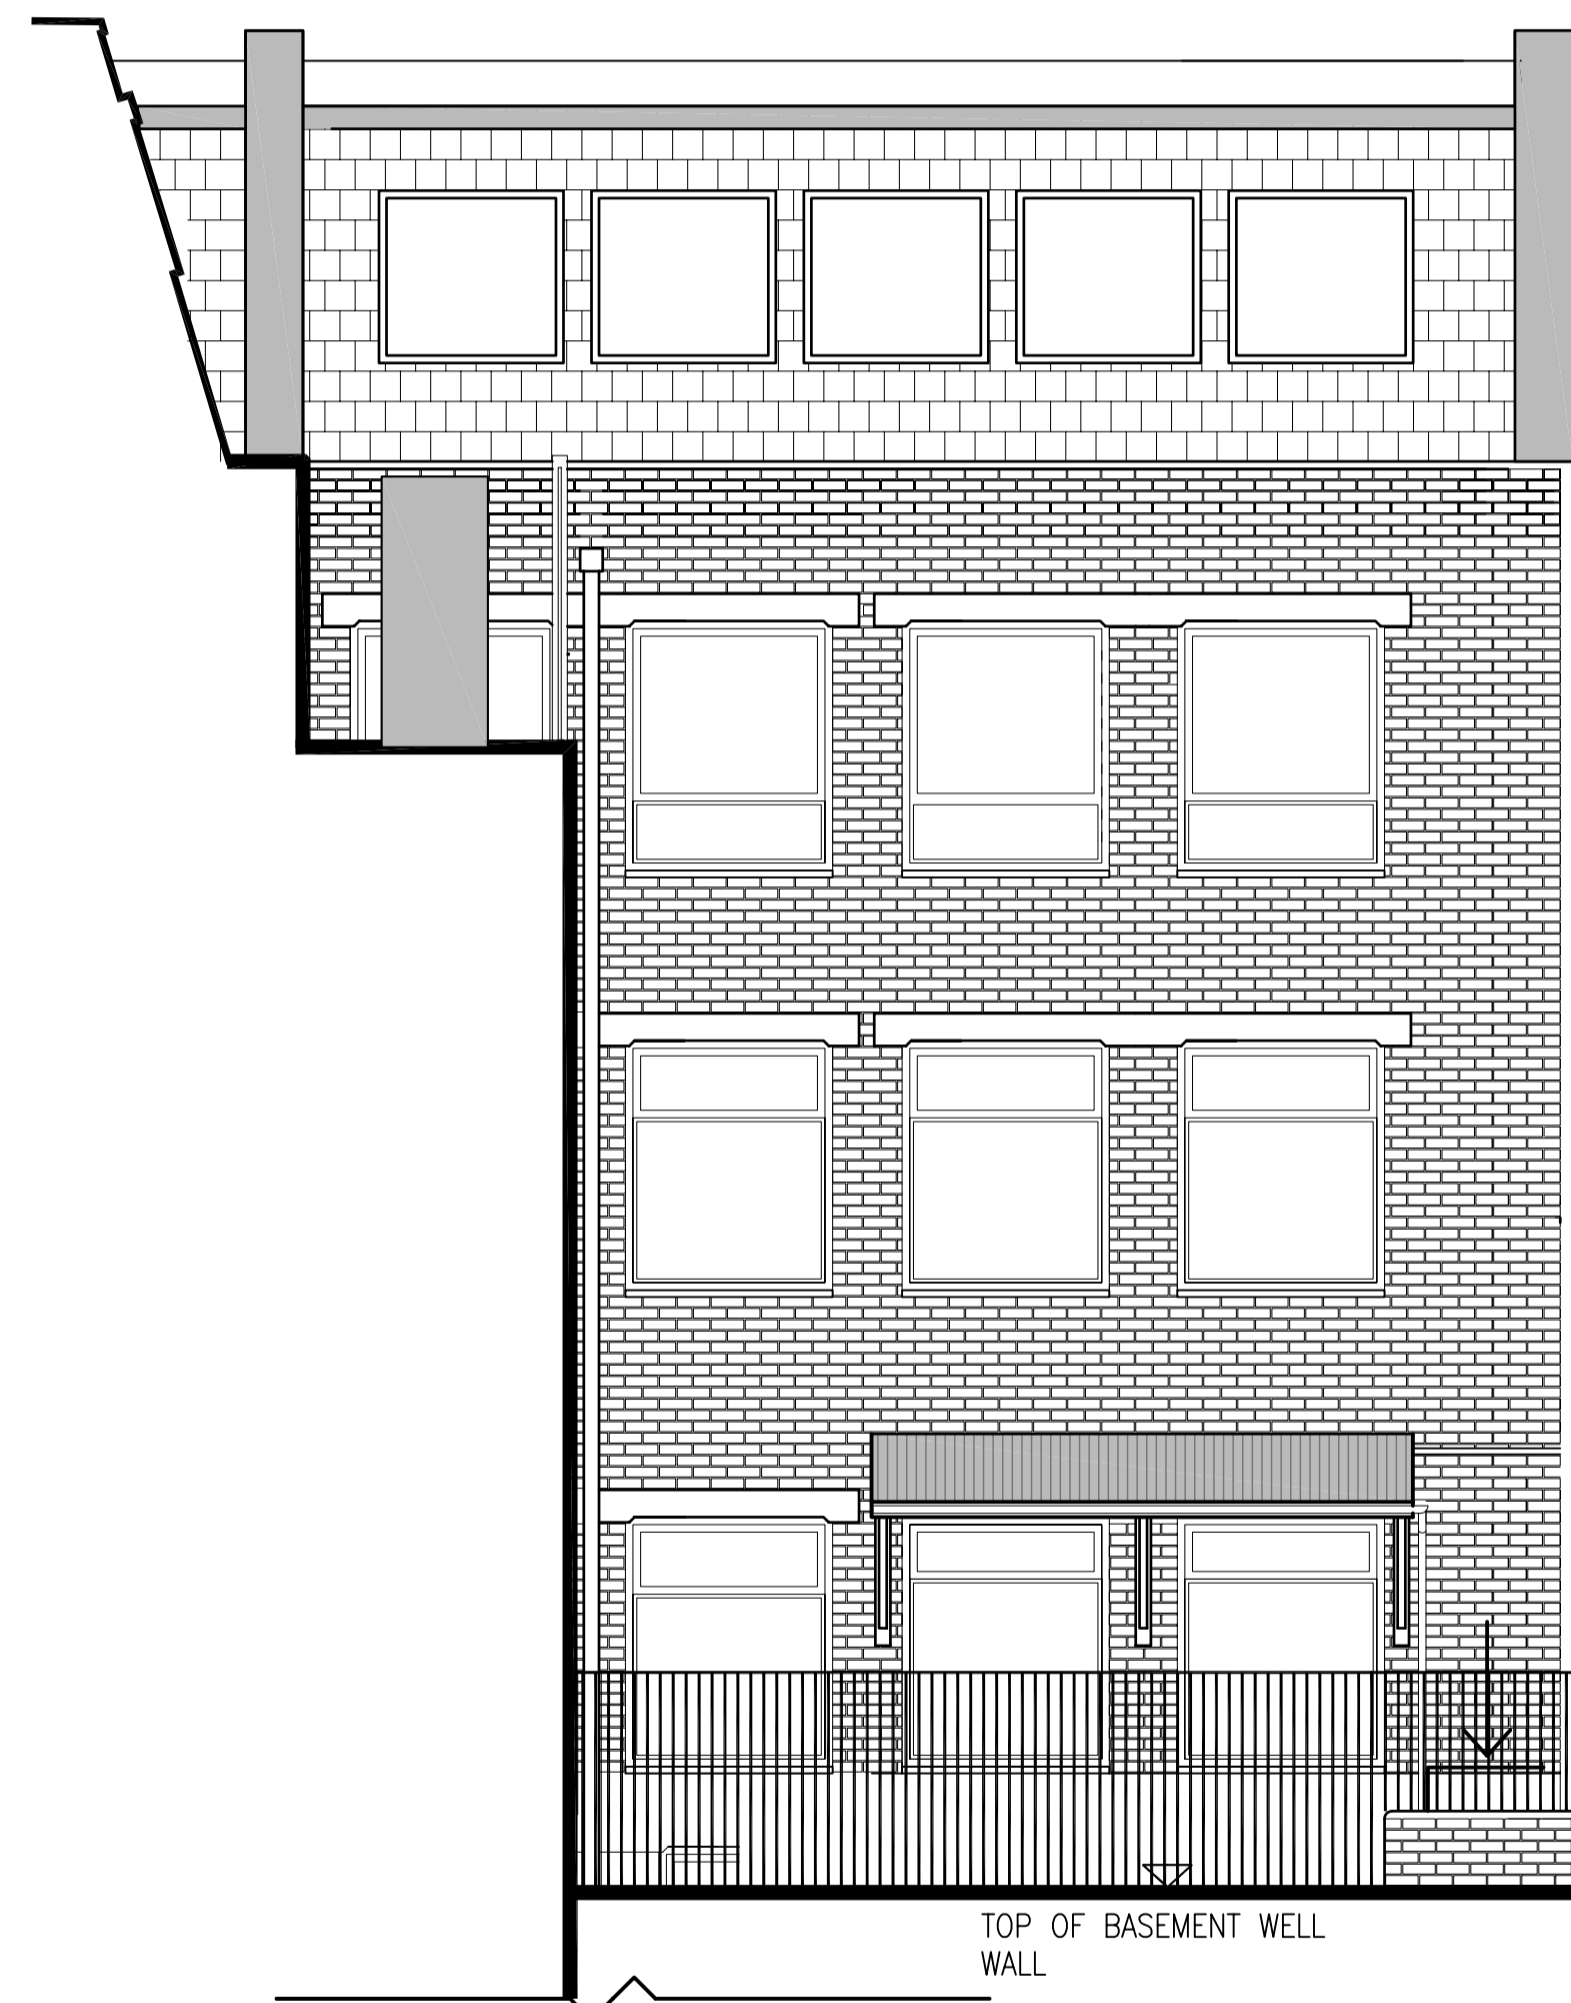

PROPOSED REAR ELEVATION B
(SCALE 1:50)

EXISTING 3RD FLOOR
EXISTING 2ND FLOOR
EXISTING 1ST FLOOR LEVEL
EXISTING GRD FLOOR LEVEL

A	ISSUED FOR PLANNING APPROVAL	VB	DW	DW	06/01/14	
Revision	Description	Drawn	Chk'd	App	Date	
	 MARIE STOPES INTERNATIONAL Marie Stopes International 1 Conway Street Fitzroy Square London W1T 6LP tel: 020 7636 6200 fax: 020 7034 2369					
		Drawn		VB		
		Checked		DW		
		Approved		DW		
		Date		JAN 2014		
	Scale		AS SHOWN @ A1			
	Drawing No.	141502/P03			Revision	A