
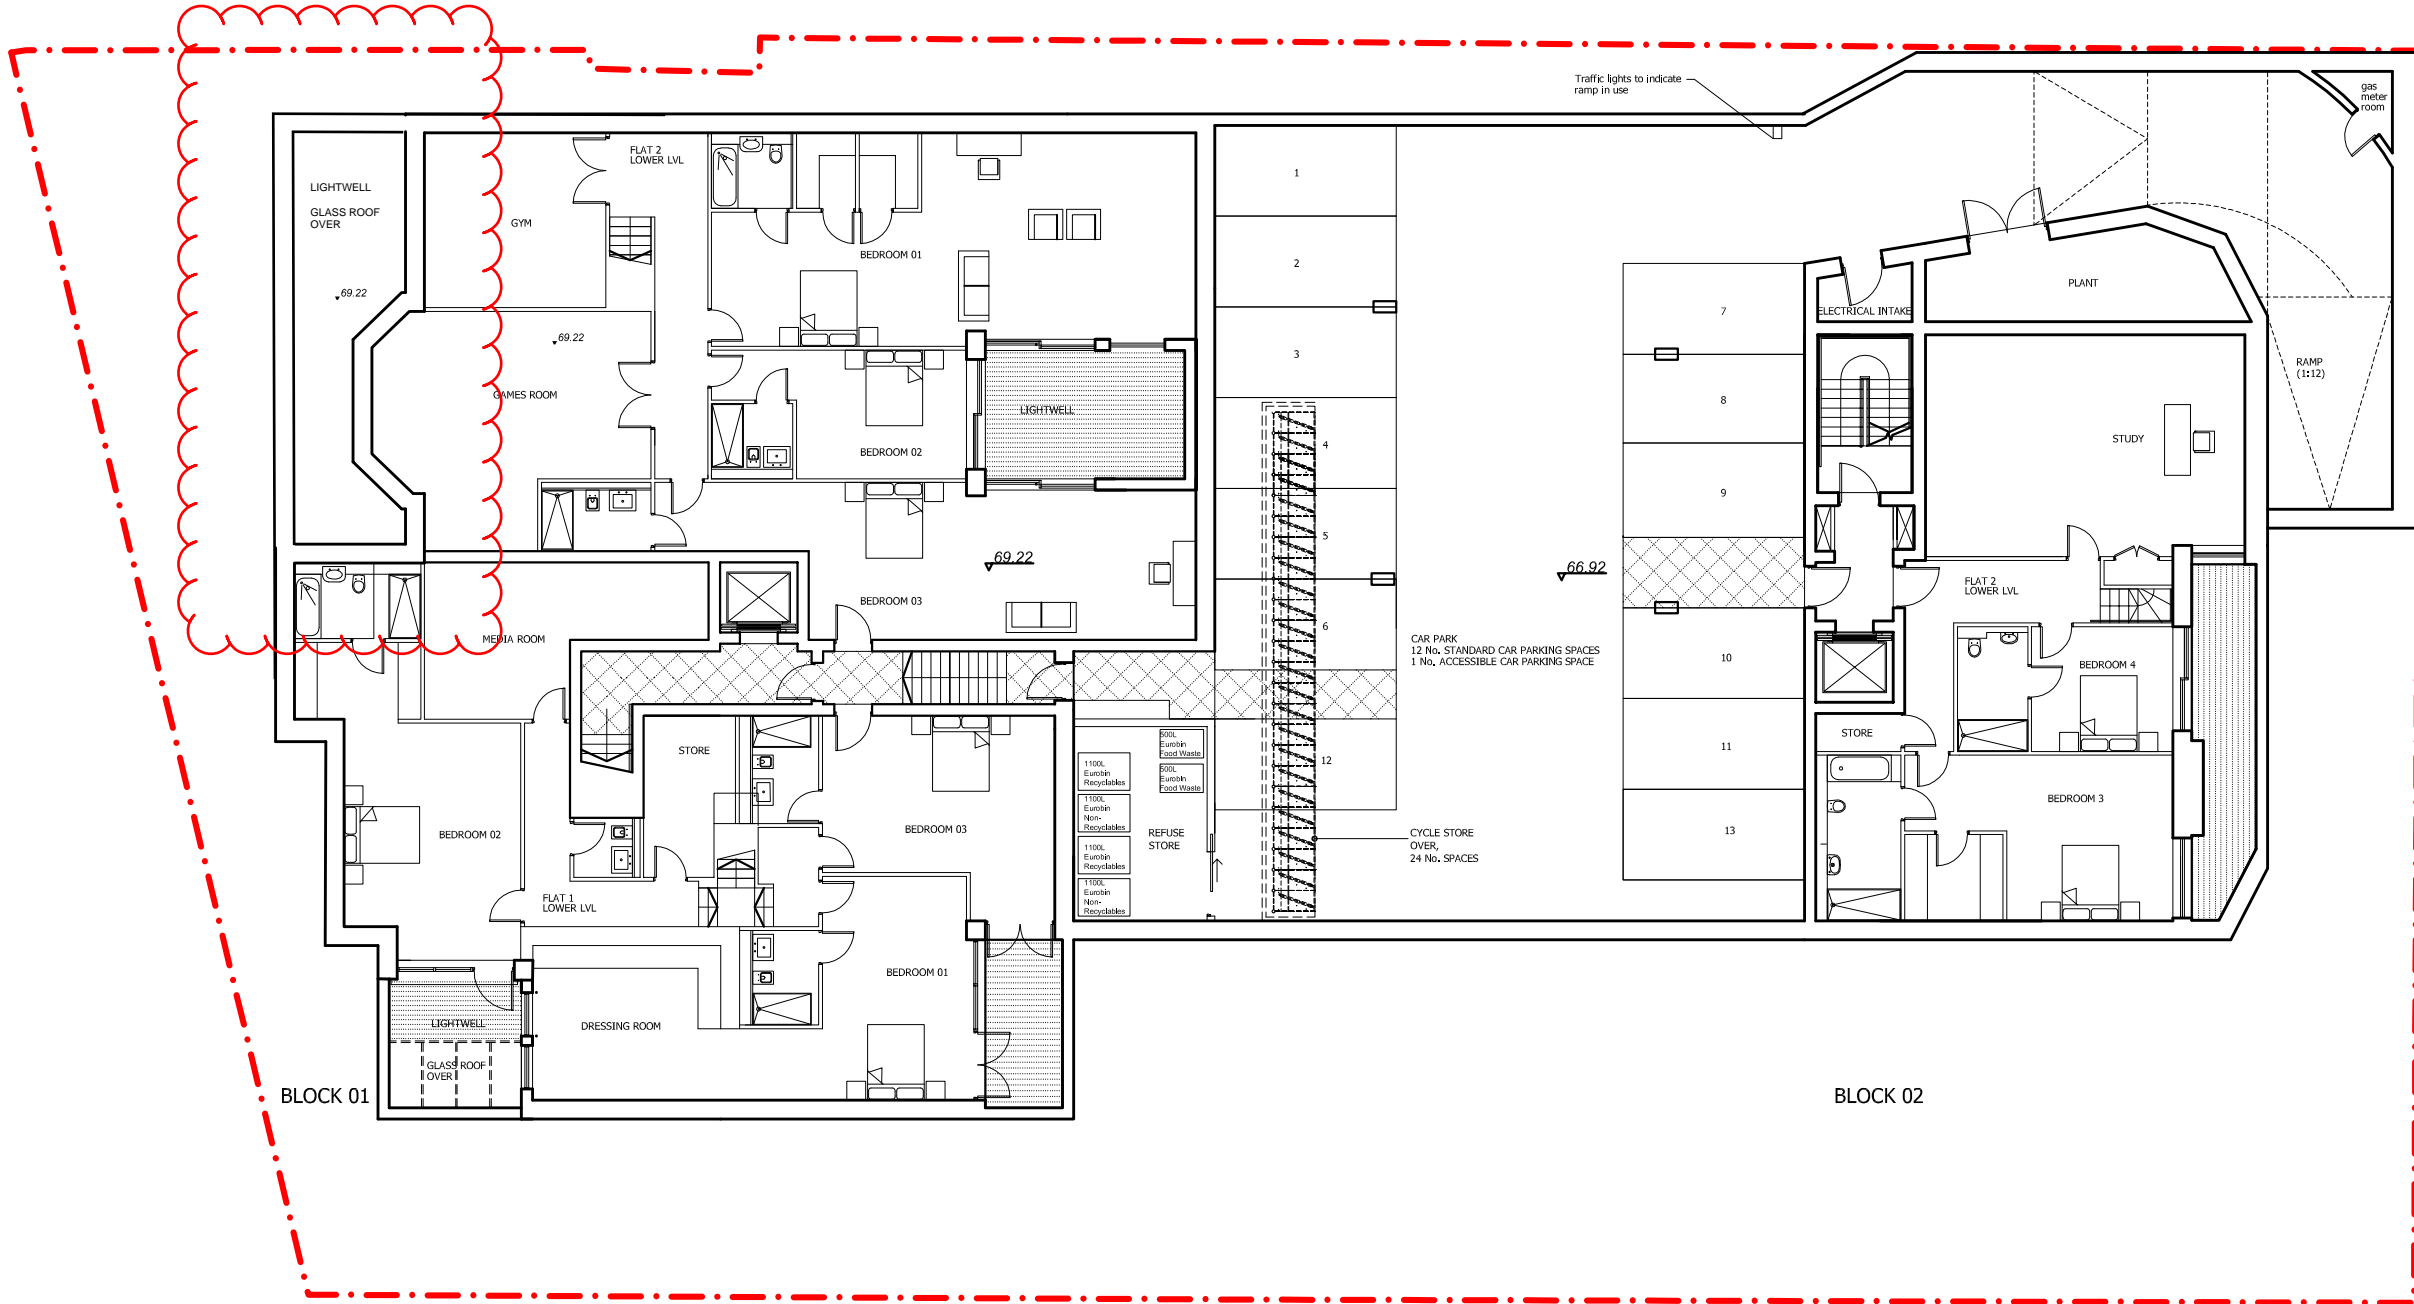


NOTES:  
 DO NOT SCALE FROM THIS DRAWING.  
 ALL DIMENSIONS TO BE CHECKED ON SITE.  
 ALL OMISSIONS AND DISCREPANCIES TO BE REPORTED TO THE ARCHITECT IMMEDIATELY.

 

09.10.14	Revision	E
18.08.14	Revision	D
14.08.14	Revision	C
01.08.14	Revision	B
26.06.13	additional cycle storage	A

Project  
 14 Netherhall Gardens  
 London  
 NW3

Drawing  
 Basement Floor Plan  
 As Proposed

Drawn	Date	Scale
	July 2014	1:1000(A1) 1:2000(A3)
Job number	Drawing number	Revision
11011	P_B1_G200_001	E