
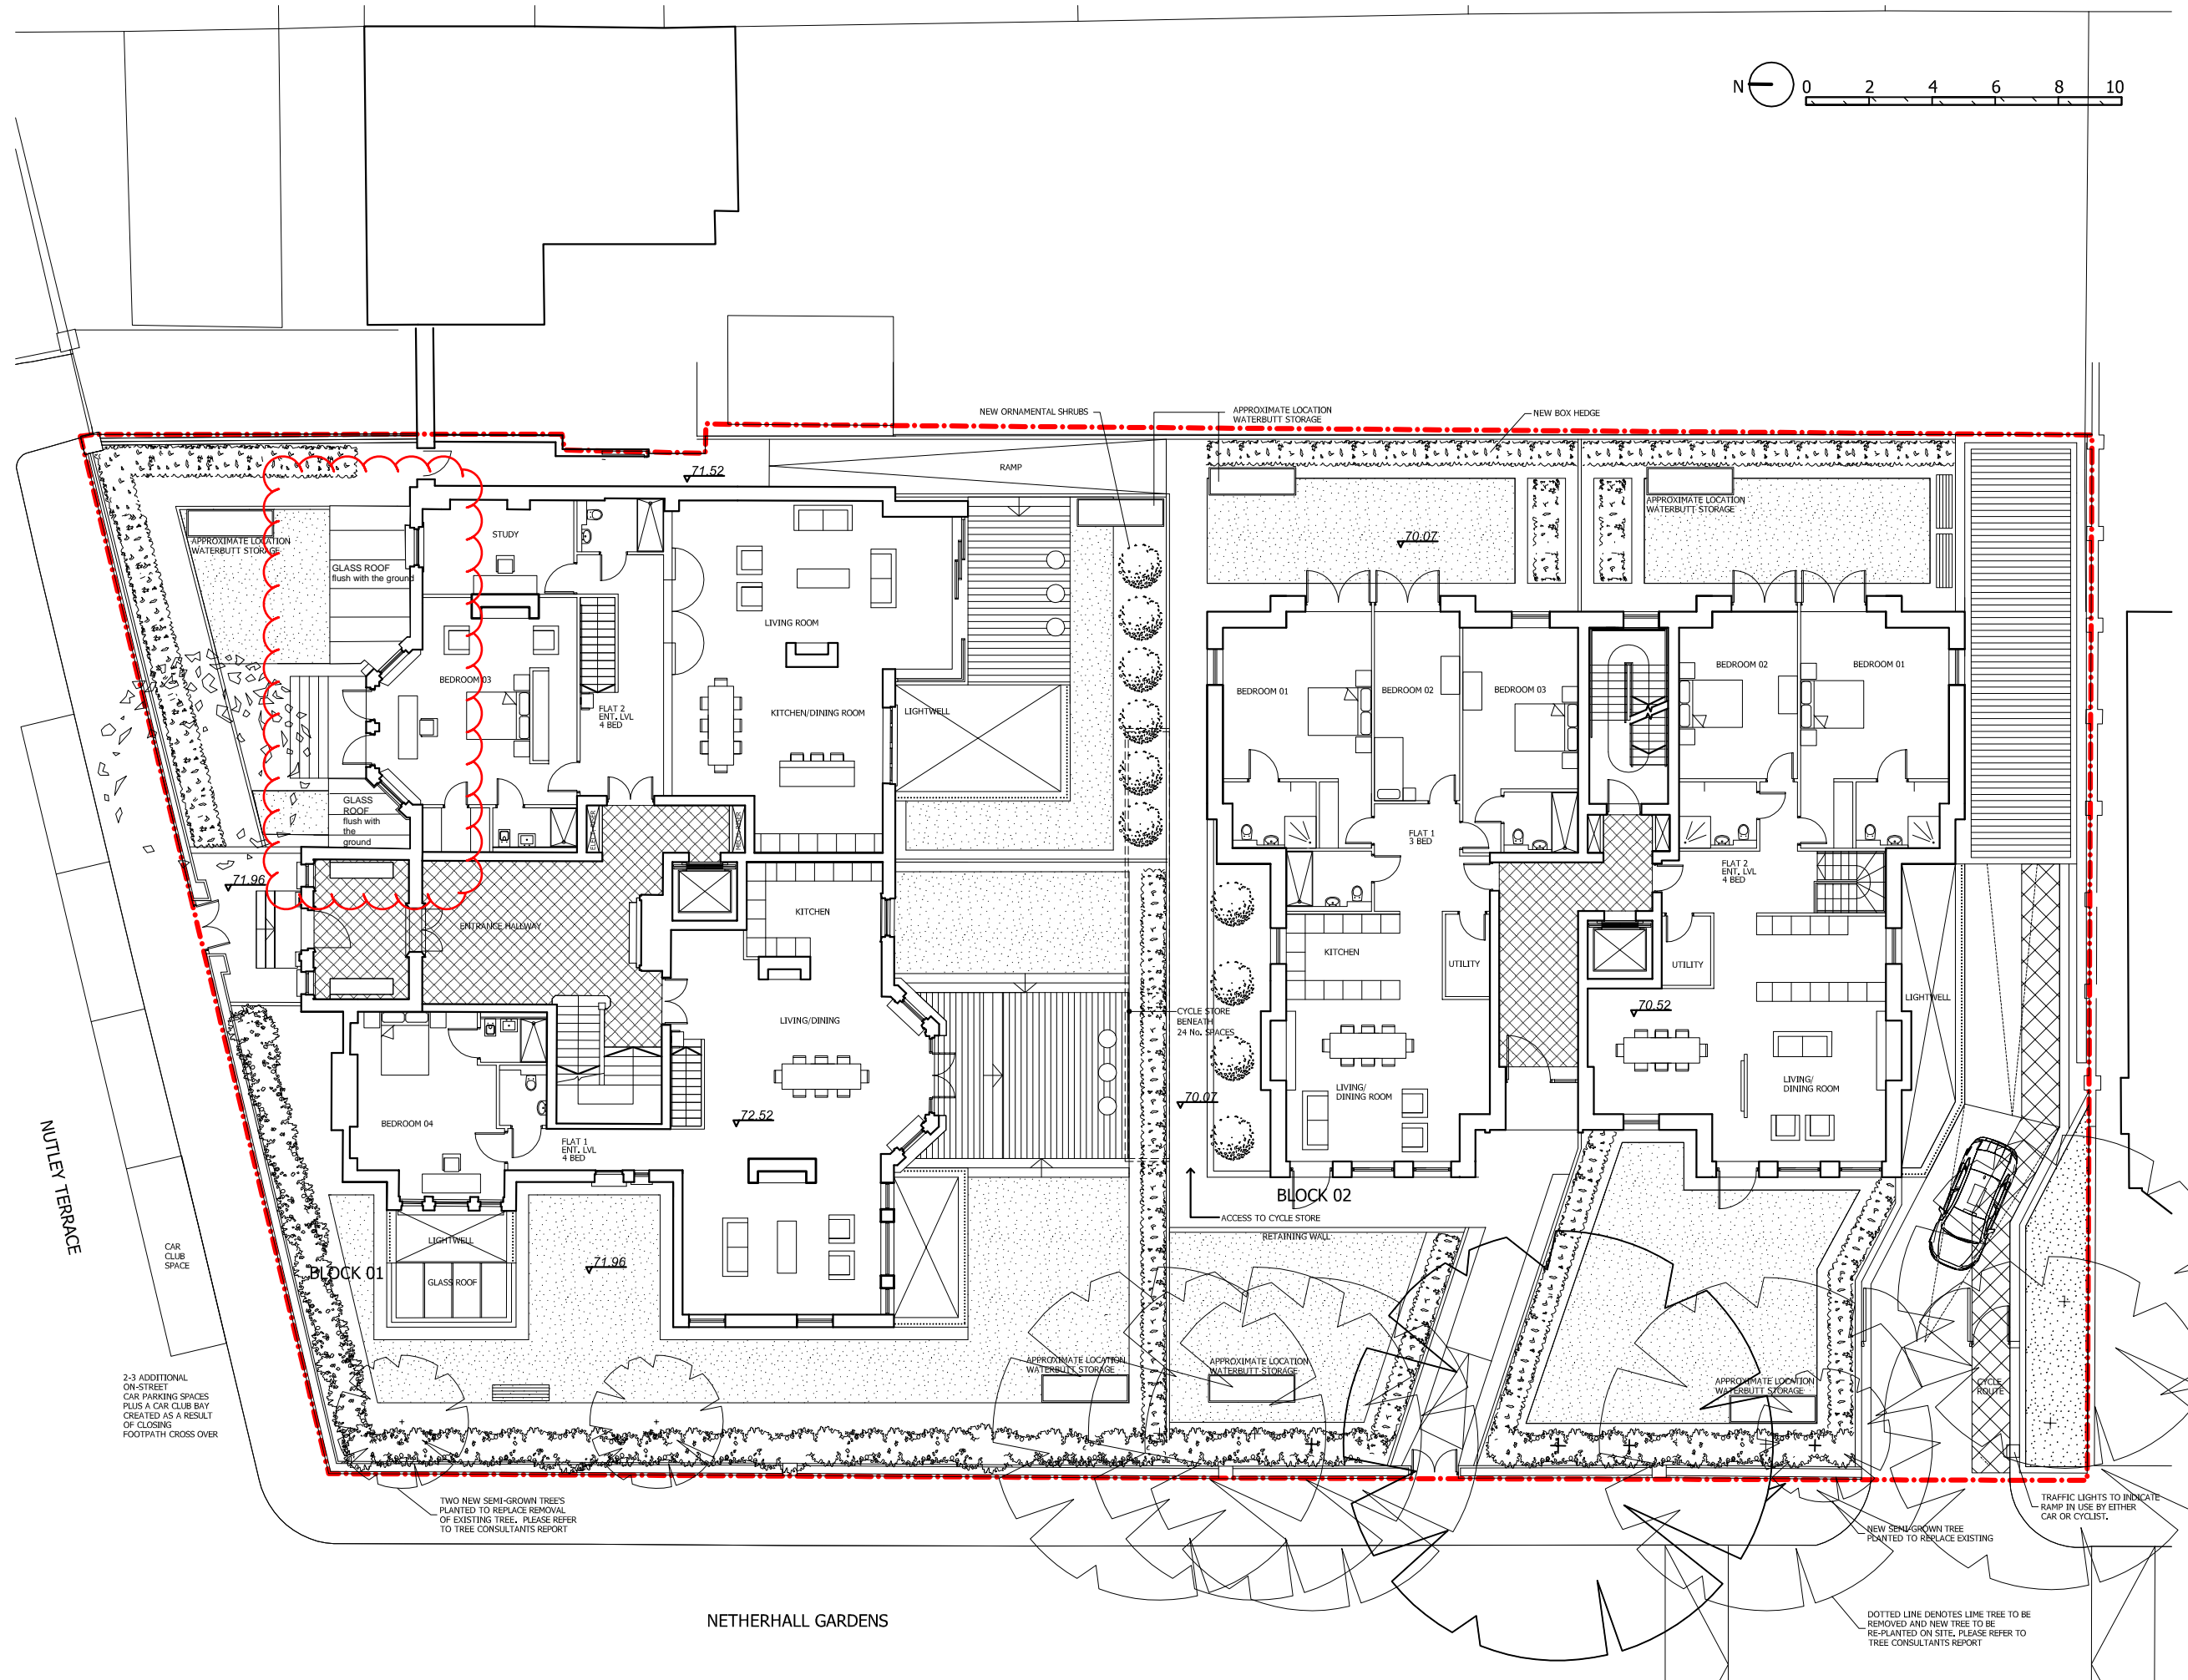


NOTES:
 DO NOT SCALE FROM THIS DRAWING.
 ALL DIMENSIONS TO BE CHECKED ON SITE.
 ALL OMISSIONS AND DISCREPANCIES TO BE REPORTED TO THE ARCHITECT IMMEDIATELY.

 

09.10.14	Revision	E
18.08.14	Revision	D
14.08.14	Revision	C
01.08.14	Revision	B
26.06.13	Water butt storage indicated	A

14 Netherhall Gardens
 London
 NW3
 Drawing
 Ground Floor Plan
 As Proposed

Drawn	Date	Scale
-	July 2014	1:100@A1 1:200@A3
Job number	Drawing number	Revision
11011	P_00_G200_001	E

NETHERHALL GARDENS