
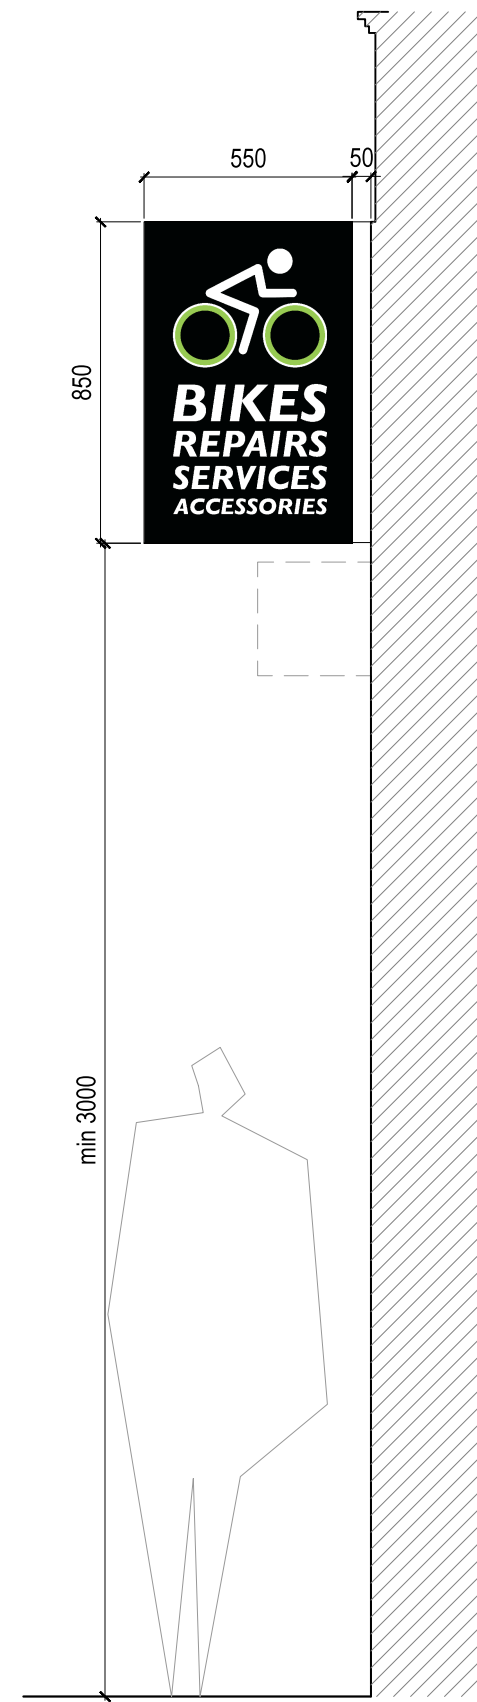
 


2. Proposed Ground Floor Plan
Scale 1:50

 

2. Proposed Section
Scale 1:20

Scale	Date	File
1:50 and 1:20@ A3	31.12.14	10_P106 A

Project
97-99 Clerkenwell Road, WC1
Drawing
Ground Floor Plan and Section
Proposed Signage