

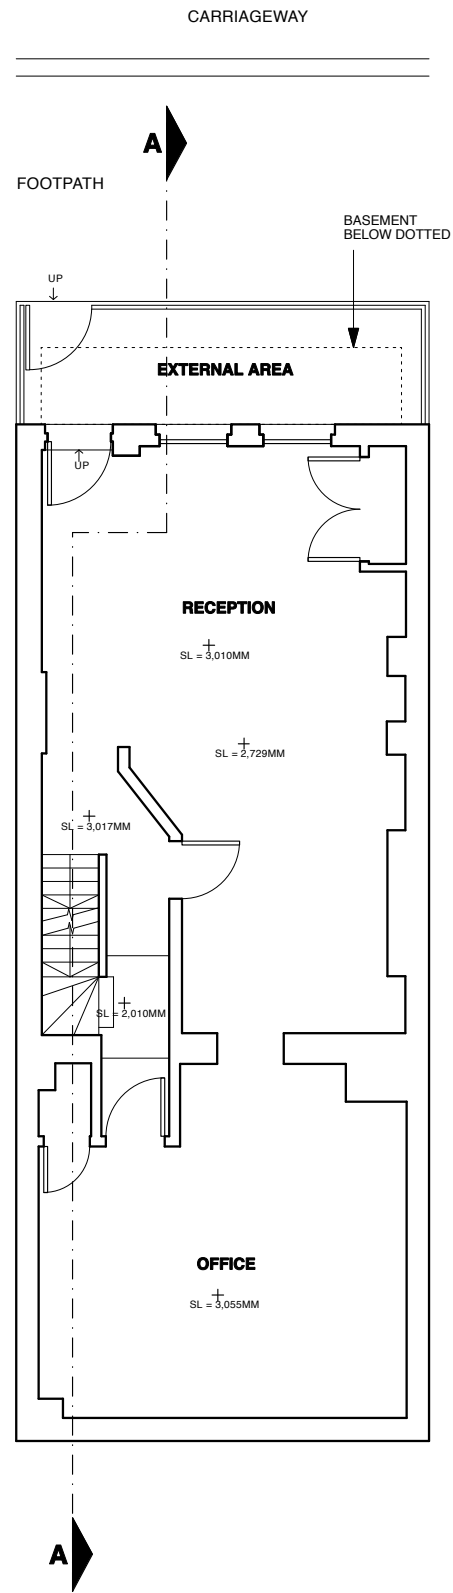



LOWER GROUND EXISTING

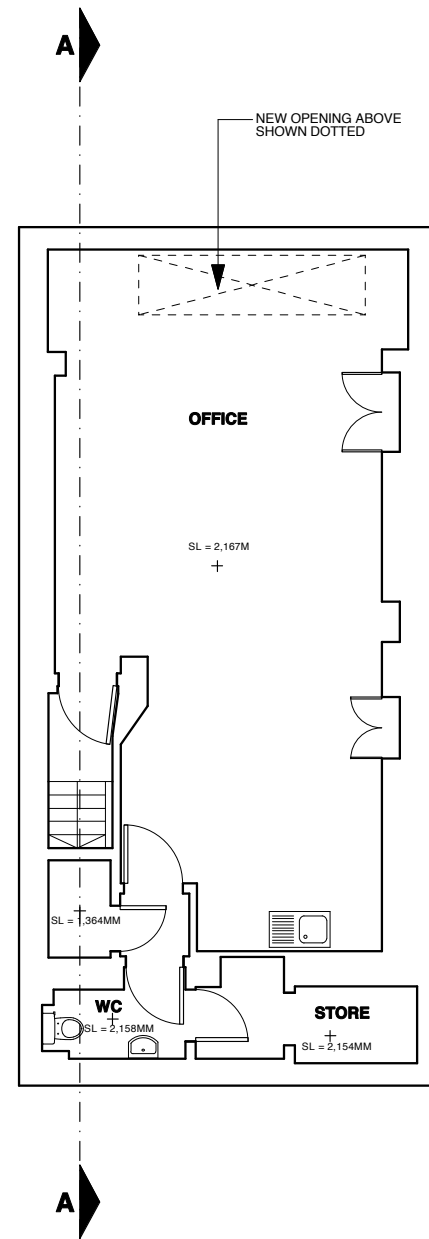


GROUND LEVEL EXISTING

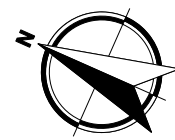

LOWER GROUND PROPOSED

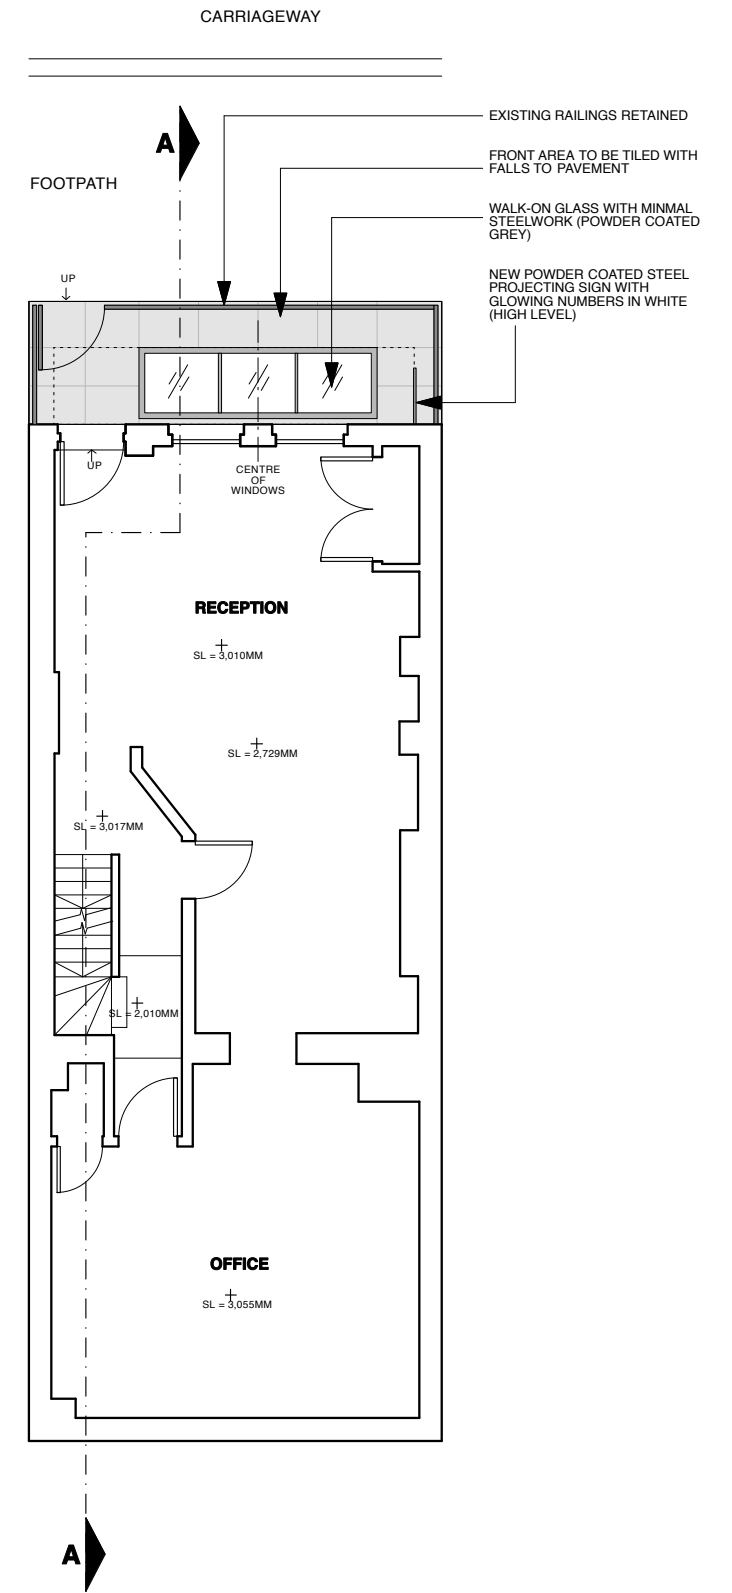

GROUND LEVEL PROPOSED

 

Rev. Comments

Date

Project **291 GRAYS INN ROAD • LONDON • WC1X 8QJ**

Drawing Title **EXISTING & PROPOSED PLANS**

Dwg No. **355 / 001**

Revision **-**

Scale **1:100@A3**

Date **AUG 2014**

Drawn by **ES**

ATELIERwest
ARCHITECTURE / DESIGN / PROJECT MANAGEMENT


SUITE 2 / 26 CADOGAN SQUARE / LONDON / SW1X 0JP
INFO@ATELIERWEST.CO.UK / WWW.ATELIERWEST.CO.UK

07862 708 972
07801 650 531


DO NOT SCALE FROM THIS DRAWING. USE FIGURED DIMENSIONS ONLY. ANY DISCREPANCIES ARE TO BE REPORTED TO AW IMMEDIATELY. PRIOR TO THE EXECUTION OF THE WORKS ON SITE ALL DIMENSIONS TO BE VERIFIED ON SITE BEFORE ANY WORK IS PUT IN HAND



FRONT ELEVATION EXISTING

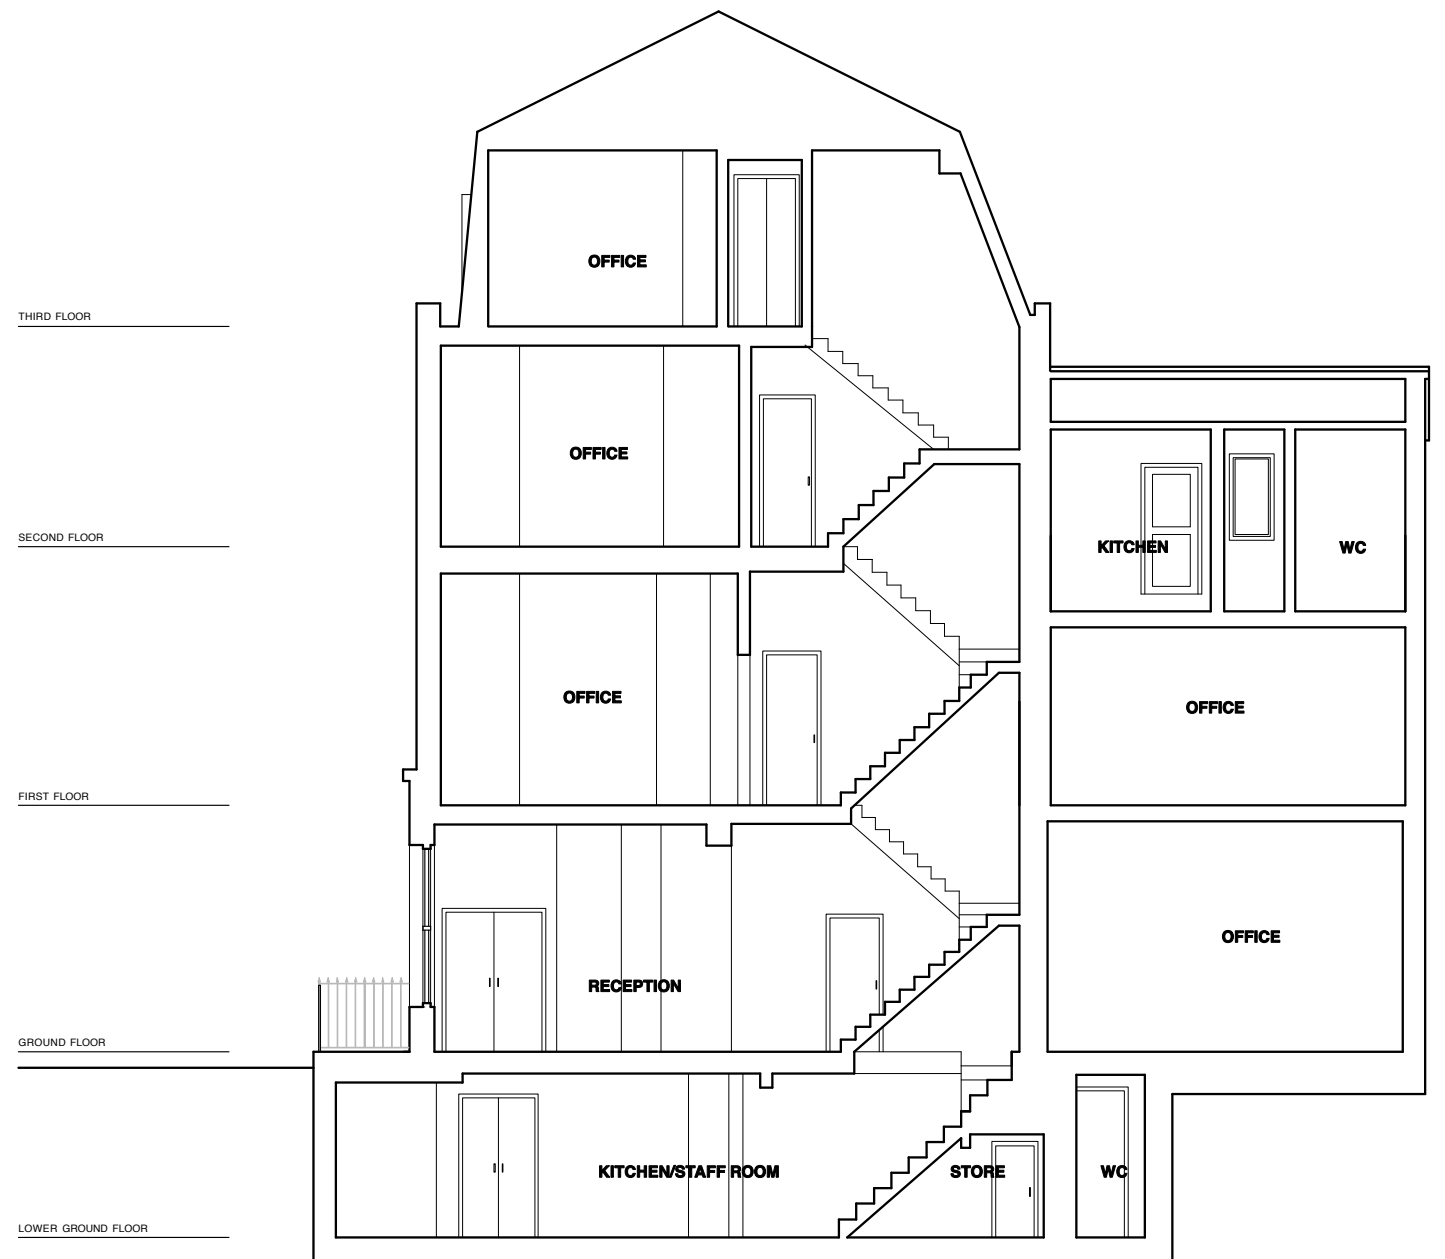

SECTION AA EXISTING

 

Rev. Comments

Date

Project **291 GRAYS INN ROAD • LONDON • WC1X 8QJ**

Drawing Title **EXISTING ELEVATIONS & SECTIONS**

Dwg No. **355 / 002**

Revision **-**

Scale **1:100@A3**


Date **AUG 2014**

Drawn by **ES**

ATELIERwest
ARCHITECTURE / DESIGN / PROJECT MANAGEMENT

SUITE 2 / 26 CADOGAN SQUARE / LONDON / SW1X 0JP
INFO@ATELIERWEST.CO.UK / WWW.ATELIERWEST.CO.UK
07862 708 972
07801 650 531


DO NOT SCALE FROM THIS DRAWING. USE FIGURED DIMENSIONS ONLY. ANY DISCREPANCIES ARE TO BE REPORTED TO AW IMMEDIATELY. PRIOR TO THE EXECUTION OF THE WORKS ON SITE ALL DIMENSIONS TO BE VERIFIED ON SITE BEFORE ANY WORK IS PUT IN HAND

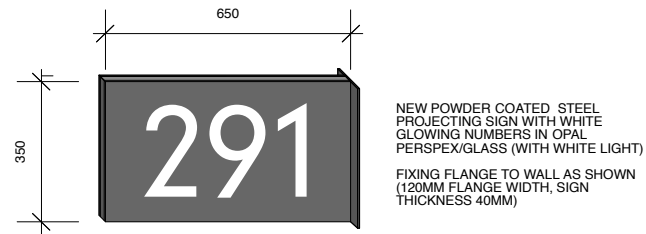


SIGN DETAIL
1:20@A3



FRONT ELEVATION PROPOSED (SIGN VISIBLE ONLY)

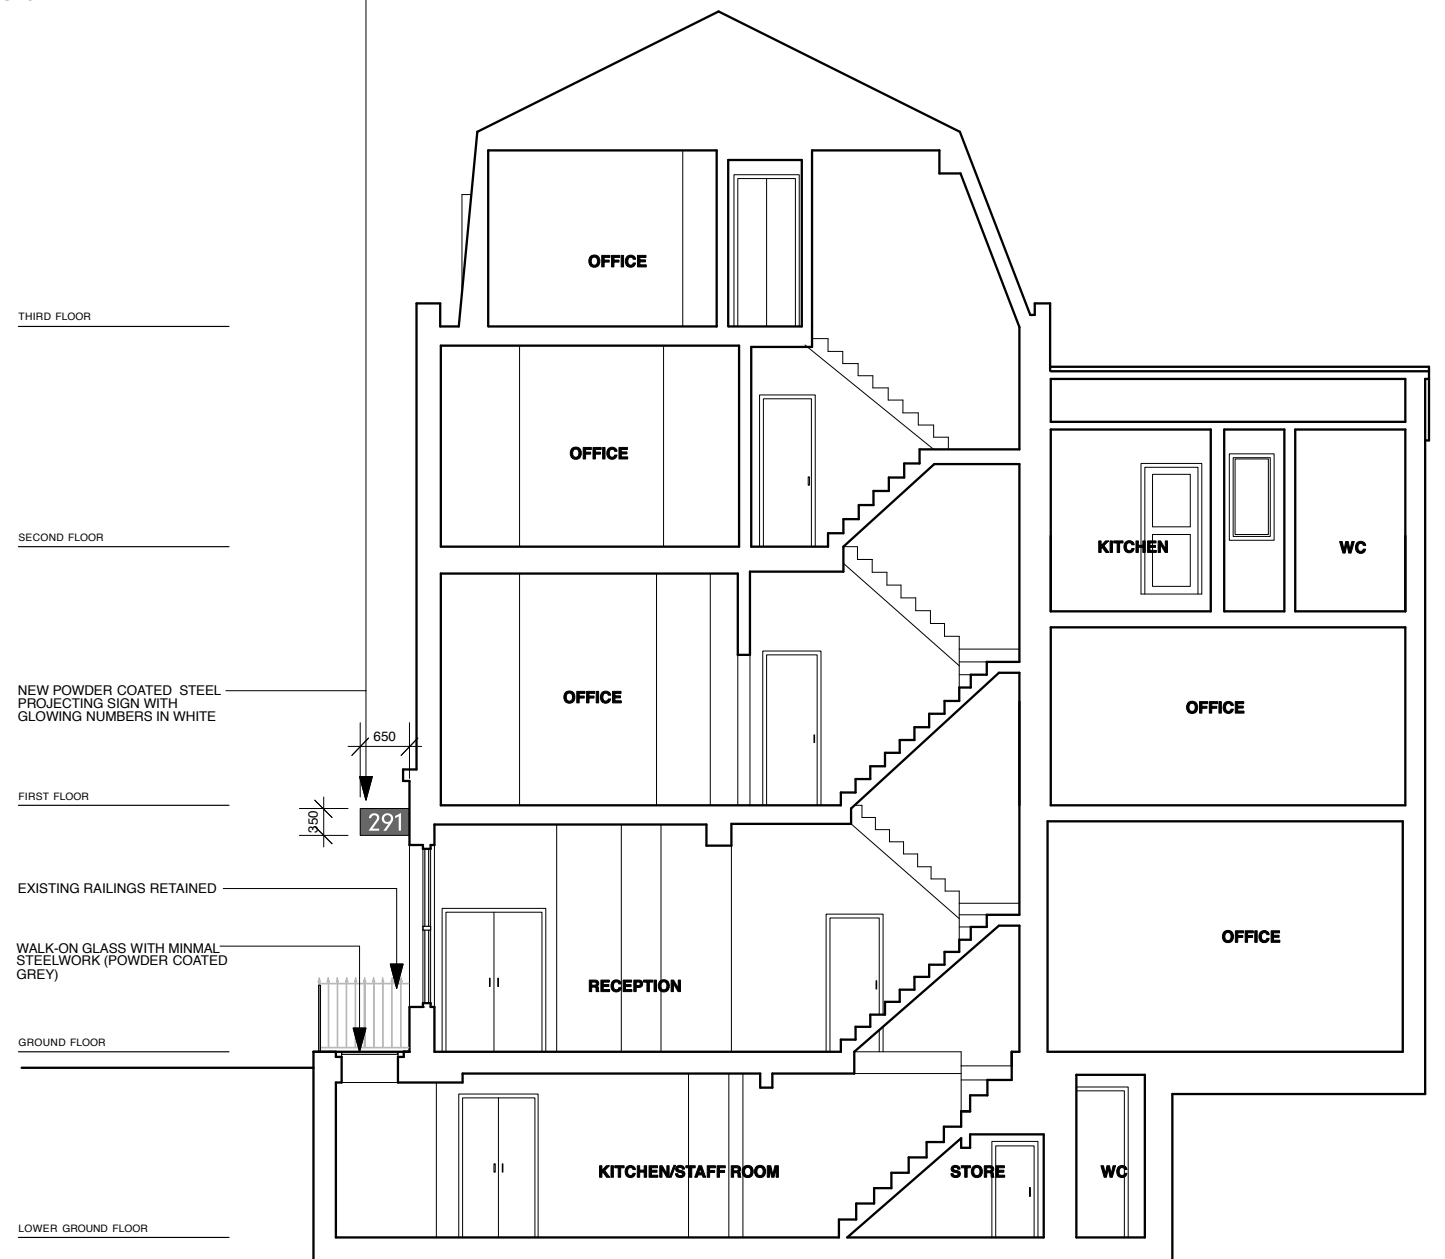

SECTION AA PROPOSED (INCLUDING PROPOSED FRONT LIGHTWELL AND SIGN)

 

Rev. Comments

Date

Project **291 GRAYS INN ROAD • LONDON • WC1X 8QJ**

Drawing Title **PROPOSED ELEVATIONS & SECTIONS**

Dwg No. **355 / 006**

Revision **-**

Scale **1:100@A3**

Date **AUG 2014**

Drawn by **ES**

ATELIERwest
ARCHITECTURE / DESIGN / PROJECT MANAGEMENT

SUITE 2 / 26 CADOGAN SQUARE / LONDON / SW1X 0JP
INFO@ATELIERWEST.CO.UK / WWW.ATELIERWEST.CO.UK

07862 708 972
07801 650 531

DO NOT SCALE FROM THIS DRAWING. USE FIGURED DIMENSIONS ONLY. ANY DISCREPANCIES ARE TO BE REPORTED TO AW IMMEDIATELY. PRIOR TO THE EXECUTION OF THE WORKS ON SITE ALL DIMENSIONS TO BE VERIFIED ON SITE BEFORE ANY WORK IS PUT IN HAND