


Site Location Plan
1:1250 @ A1

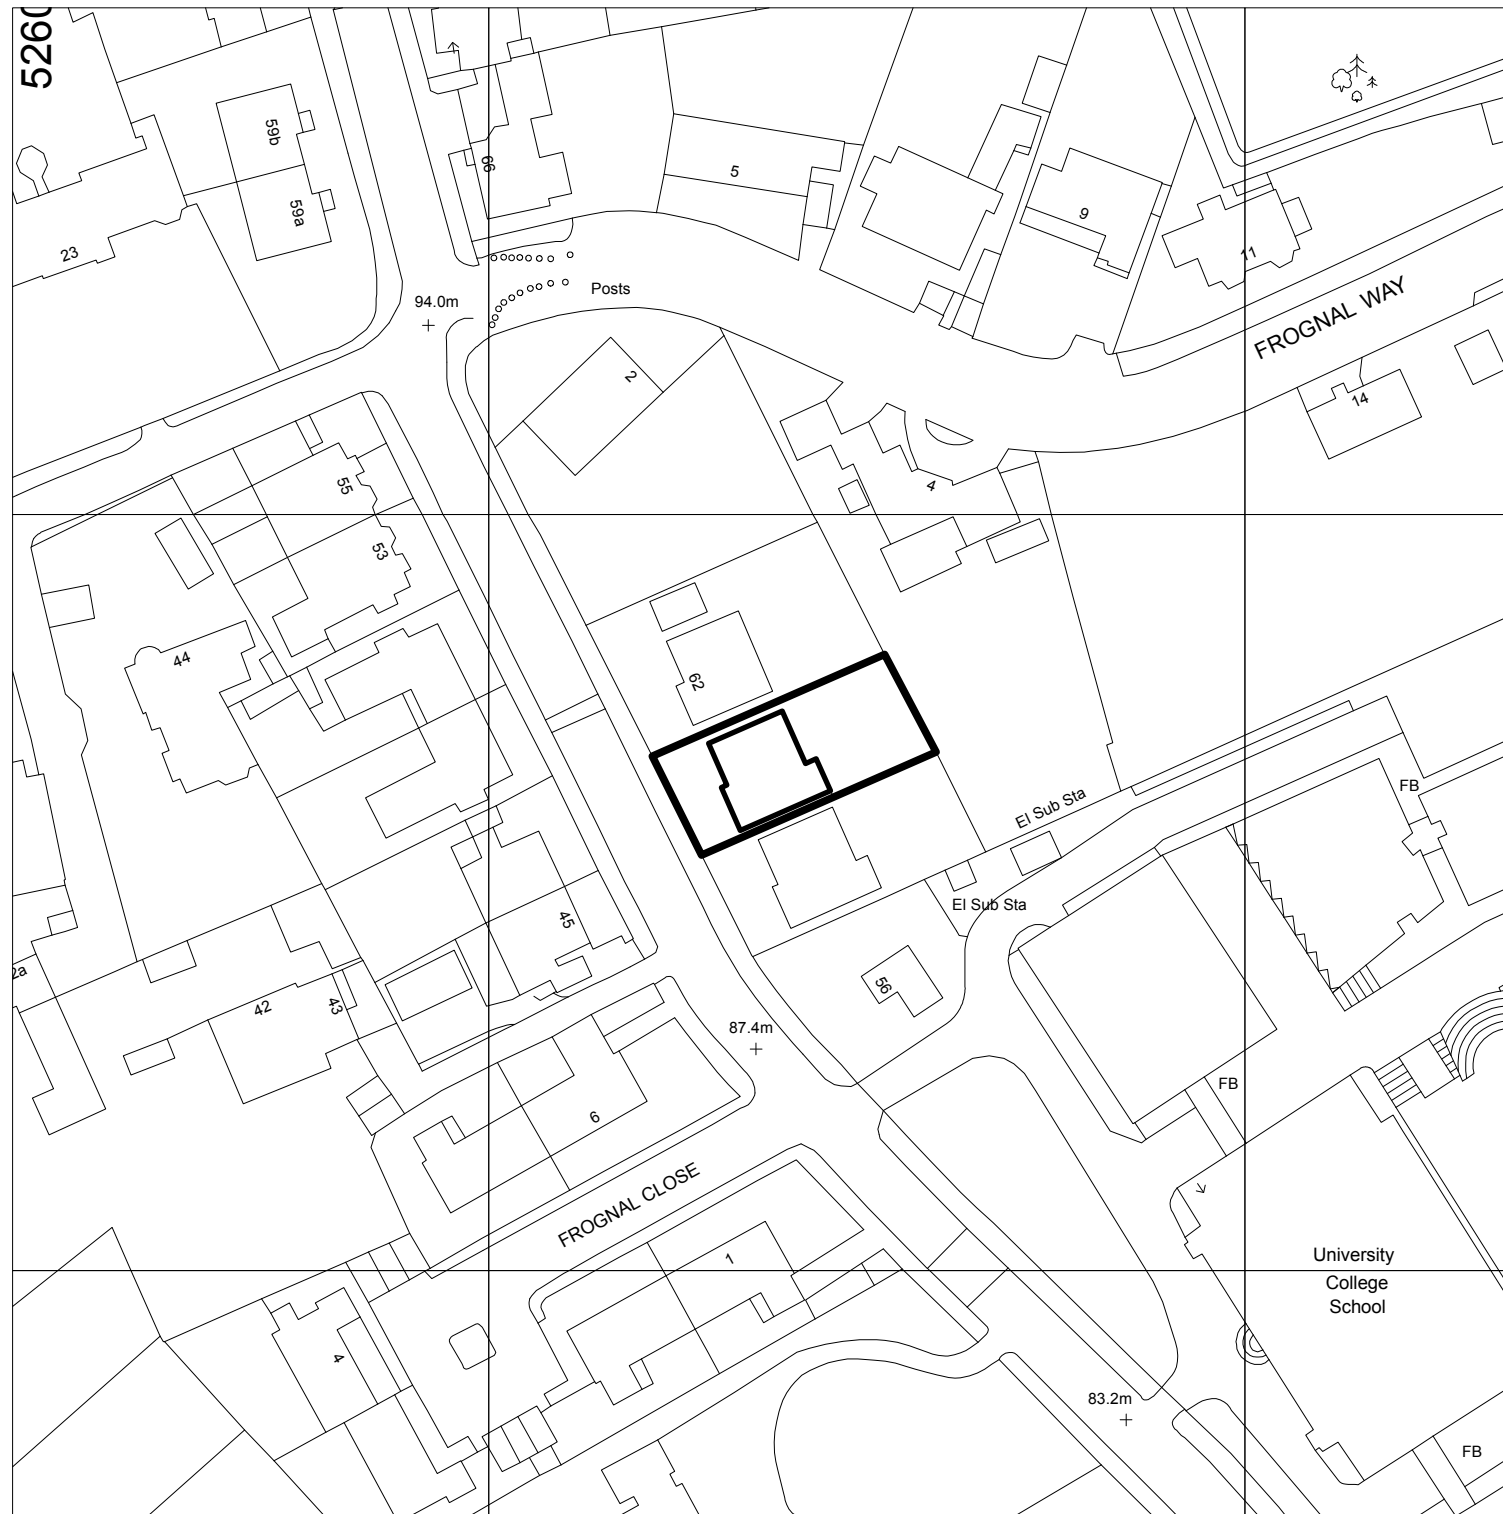

Site Plan
1:500 @ A1



No. Date Revision.

Planning

Client. Mr. & Mrs Chester

Project. 60 Frognal London NW3 6XG

Title. Site Location Plan

Date. September 2014

Drawn By. DB Checked By.

Scale. As shown

Do not scale from this drawing.

Drawing No. 1028_PL_001
Revision.

Found Associates
14-16 Great Pulteney St, London W1F 8ND
Phone +44 (0)20 7734 8400
Fax +44 (0)20 7734 7400
info@foundassociates.com
www.foundassociates.com

Found.