




15 Akenside Road, London, NW3 5BT.

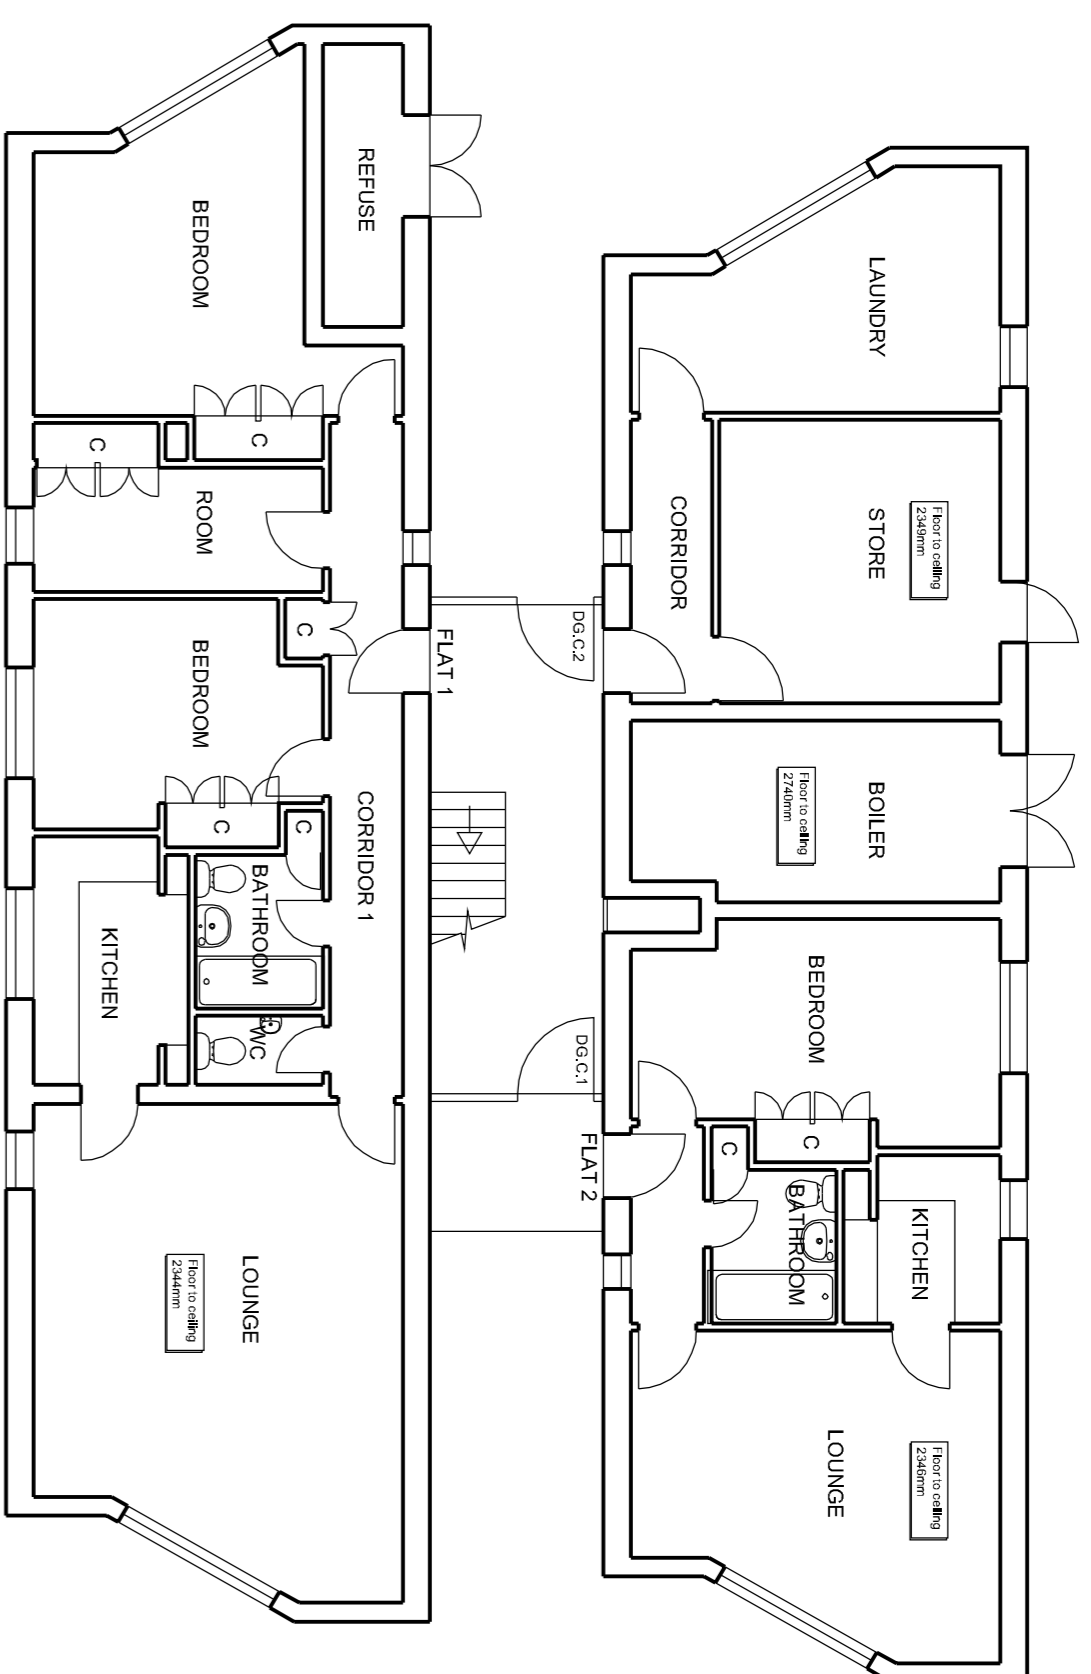


GROUND FLOOR PLAN

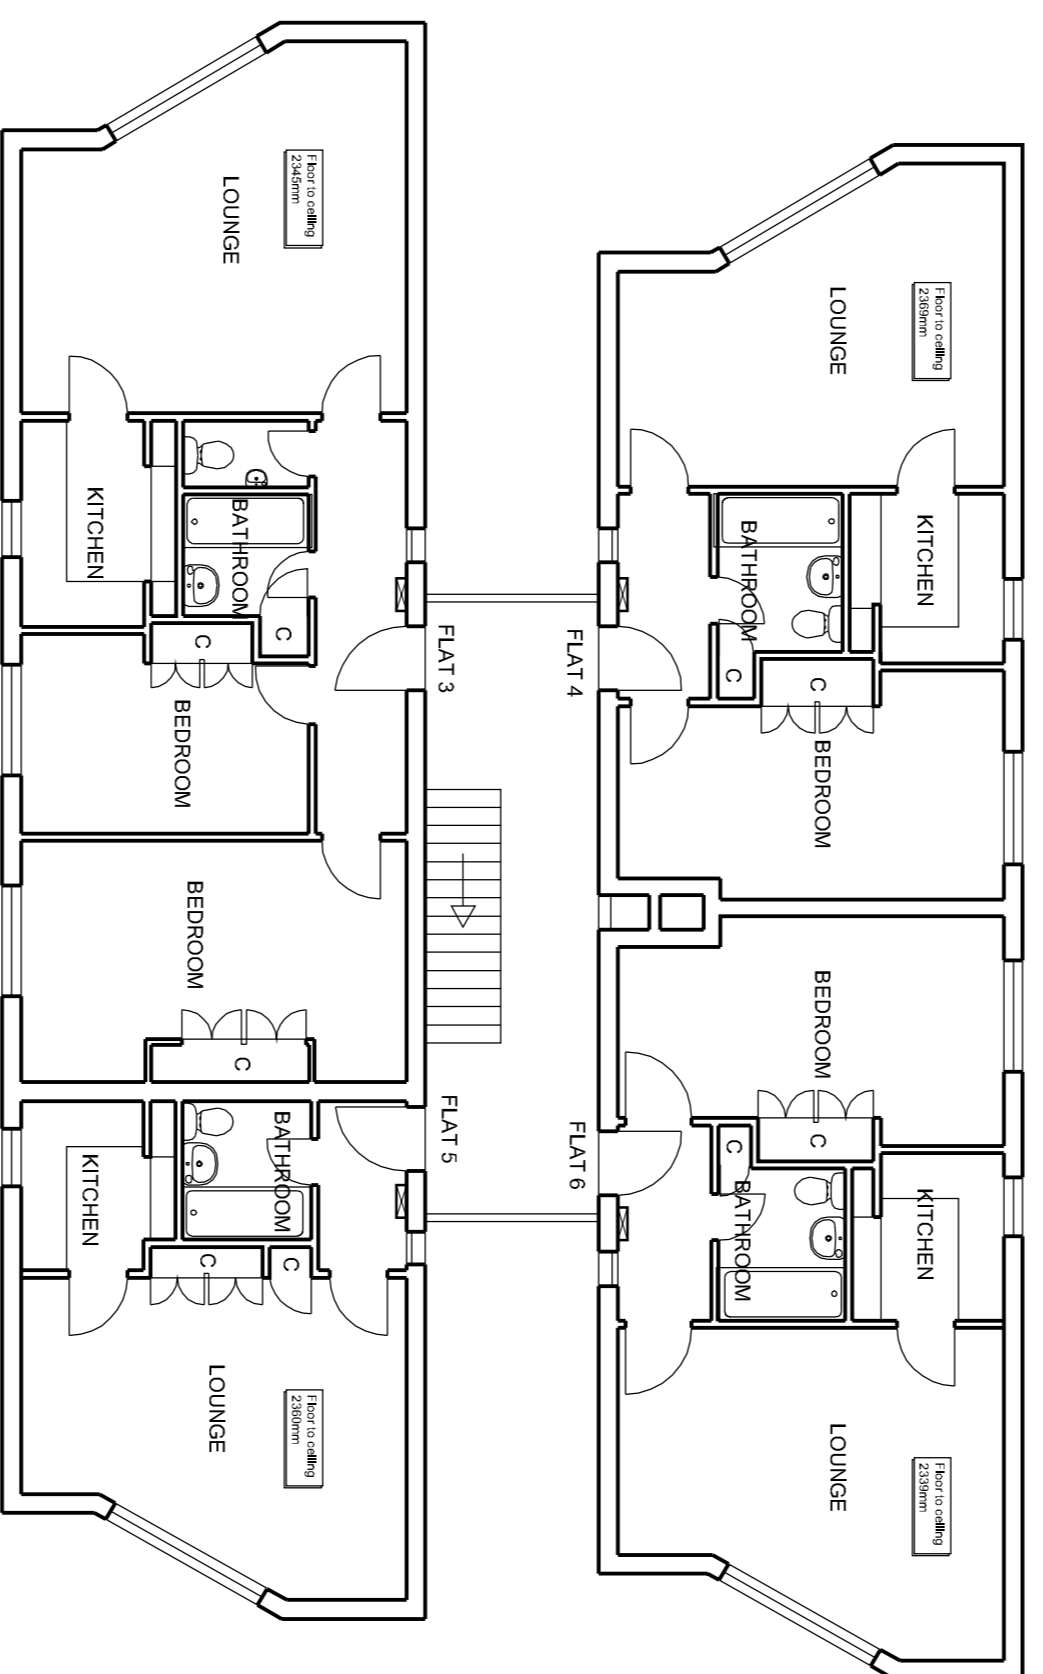


FIRST FLOOR PLAN

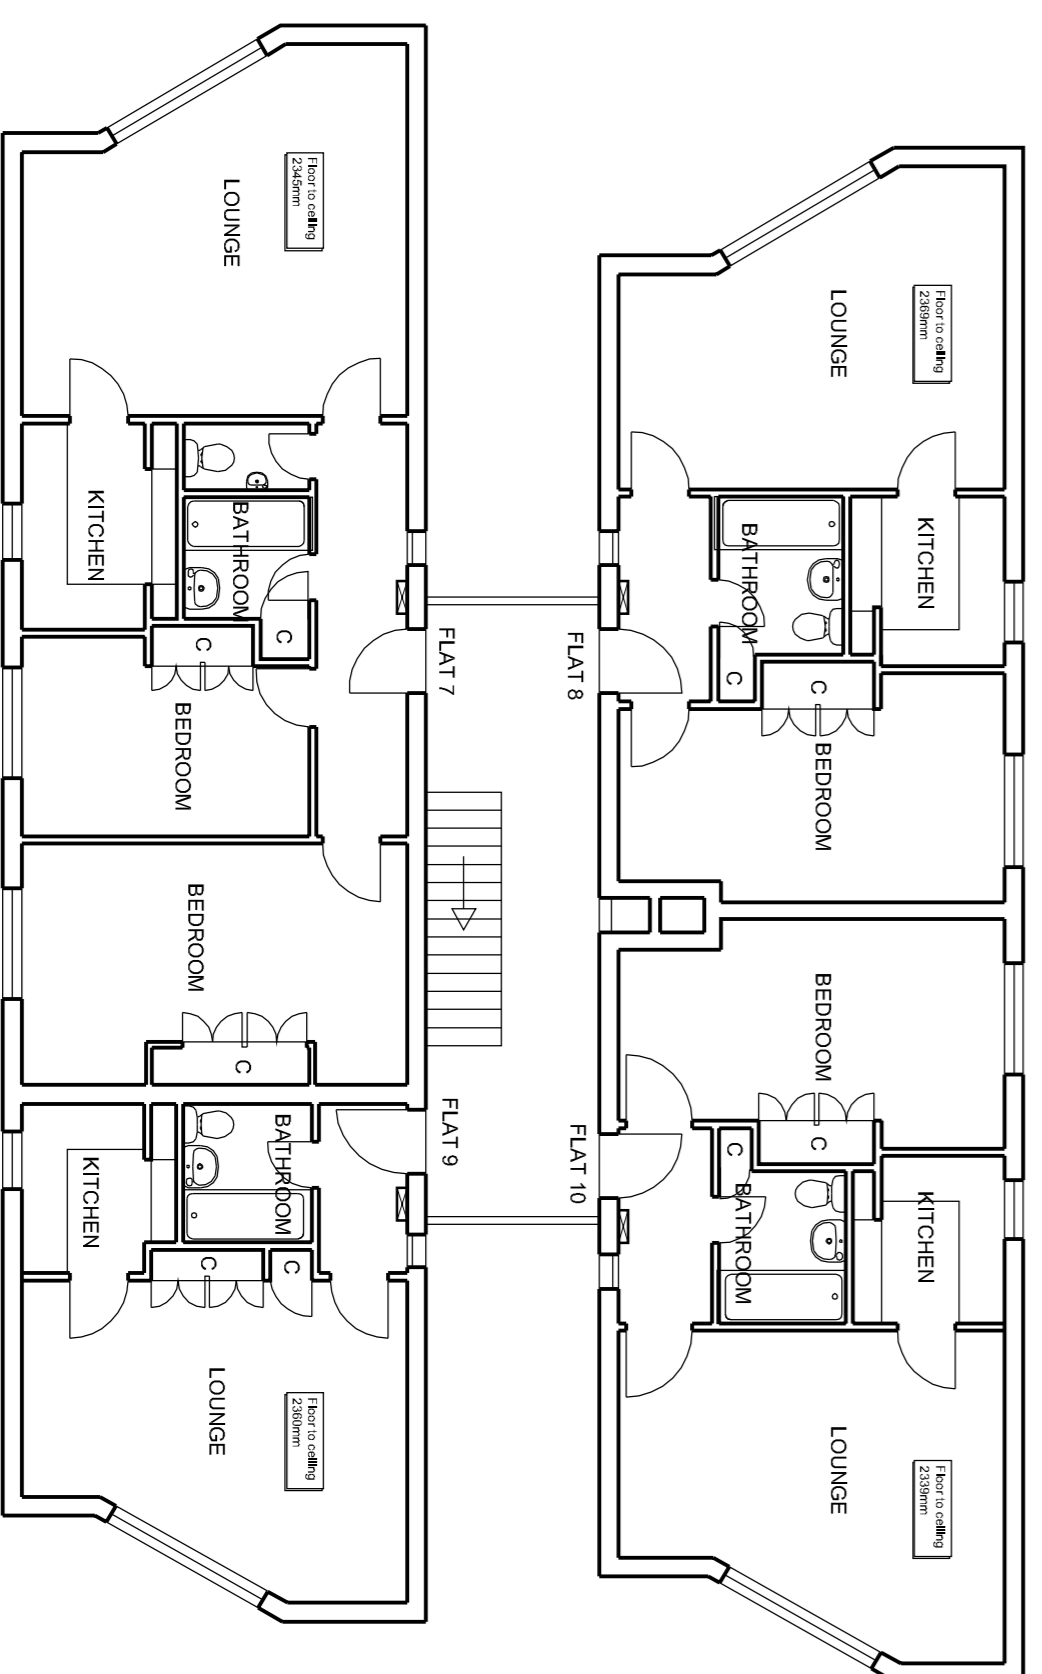

SECOND FLOOR PLAN

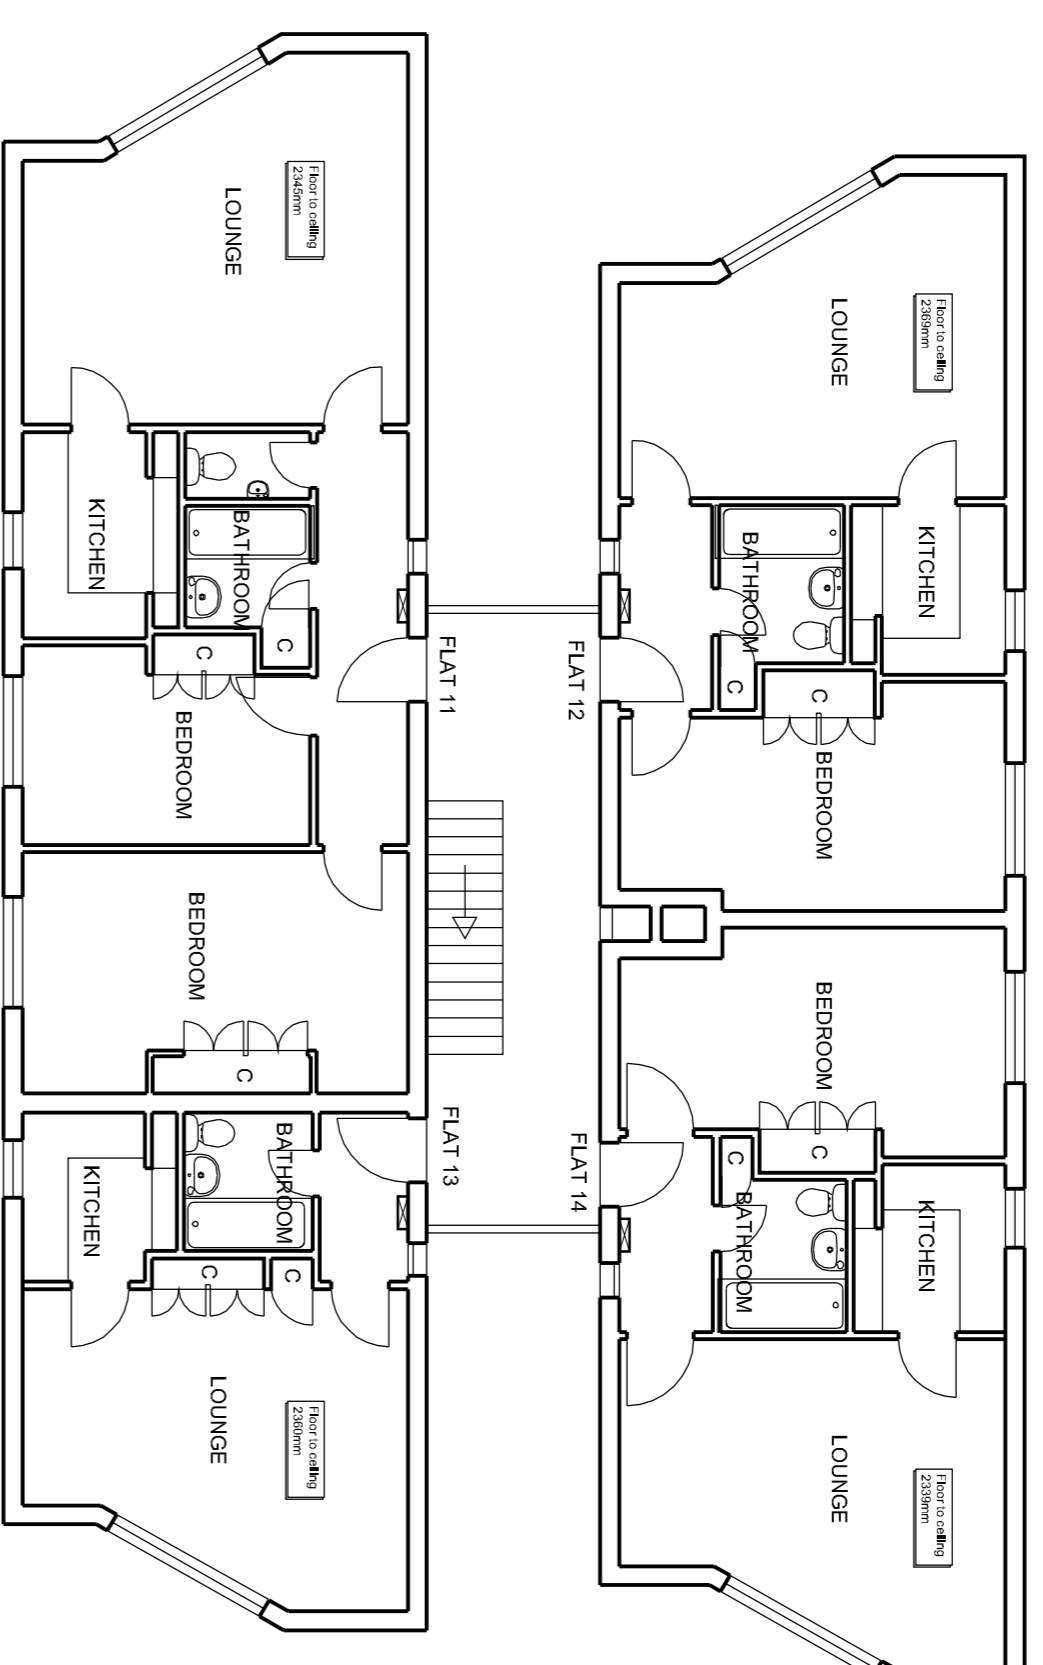

THIRD FLOOR PLAN

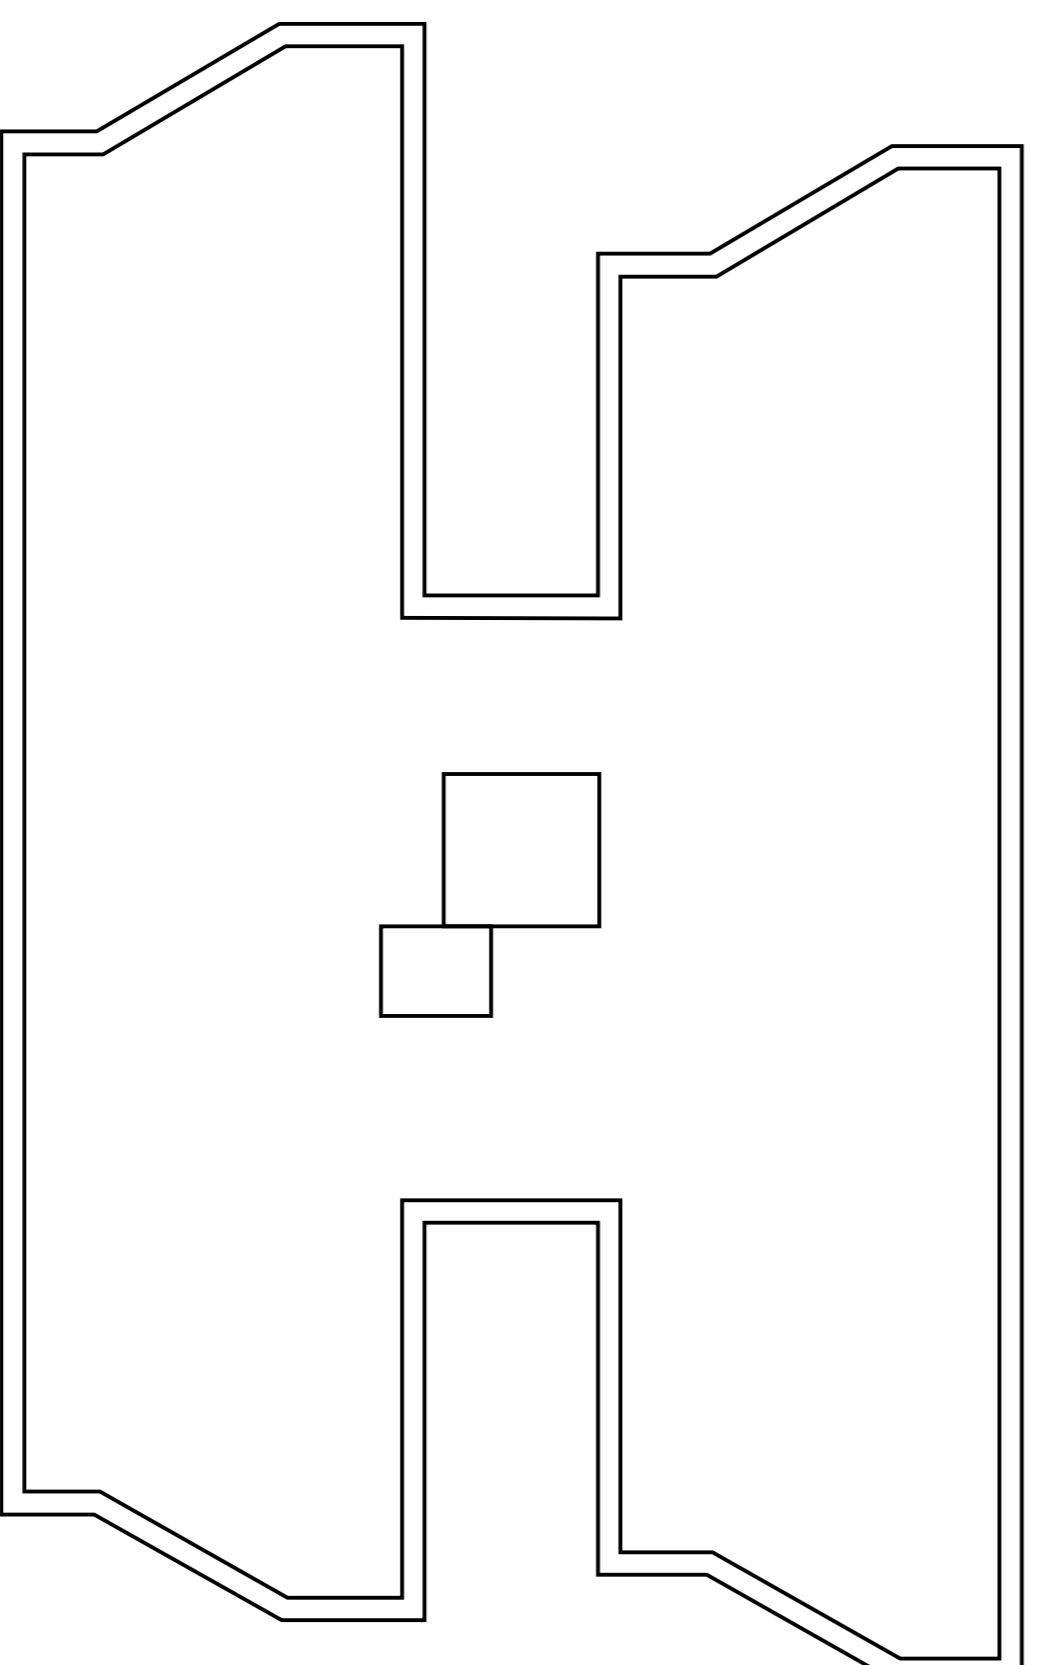

EXISTING ROOF PLAN

NOTES

DO NOT SCALE FROM DRAWINGS.
 MEASURE ON SITE.
 READ IN CONJUNCTION WITH
 SPECIFICATION, AND OTHER
 DRAWINGS.
 EXTERNAL FINISHES TO BE:

Rev A - Roof plan noted as existing 110115

MORFIELD EVEREST

Overseas Building Services
 Hertfordshire Studio 16 0144 882700
 Boreham 0144 882700
 West Sussex 0144 882711

PROJECT NAME
 15 Akenside Road, London

PROJECT No
 AR

SCALE
 1:100 @ A1
 RT

DRAWING NAME
 Existing plans

DWG No
 WDP 101

REV No
 A