


Project alterations + refurb	Date 140824	Scale 1:50/ check bar scale	Title 31 hadley street, camden, nw1 8ss, proposed ground floor plan
Sketch No. 31hsc_10_01a	Drawn gm	Design Team	

31 hadley street, camden, nw1 8ss, proposed ground floor plan

Consultant graham modlen	Client galen strawson
-----------------------------	--------------------------

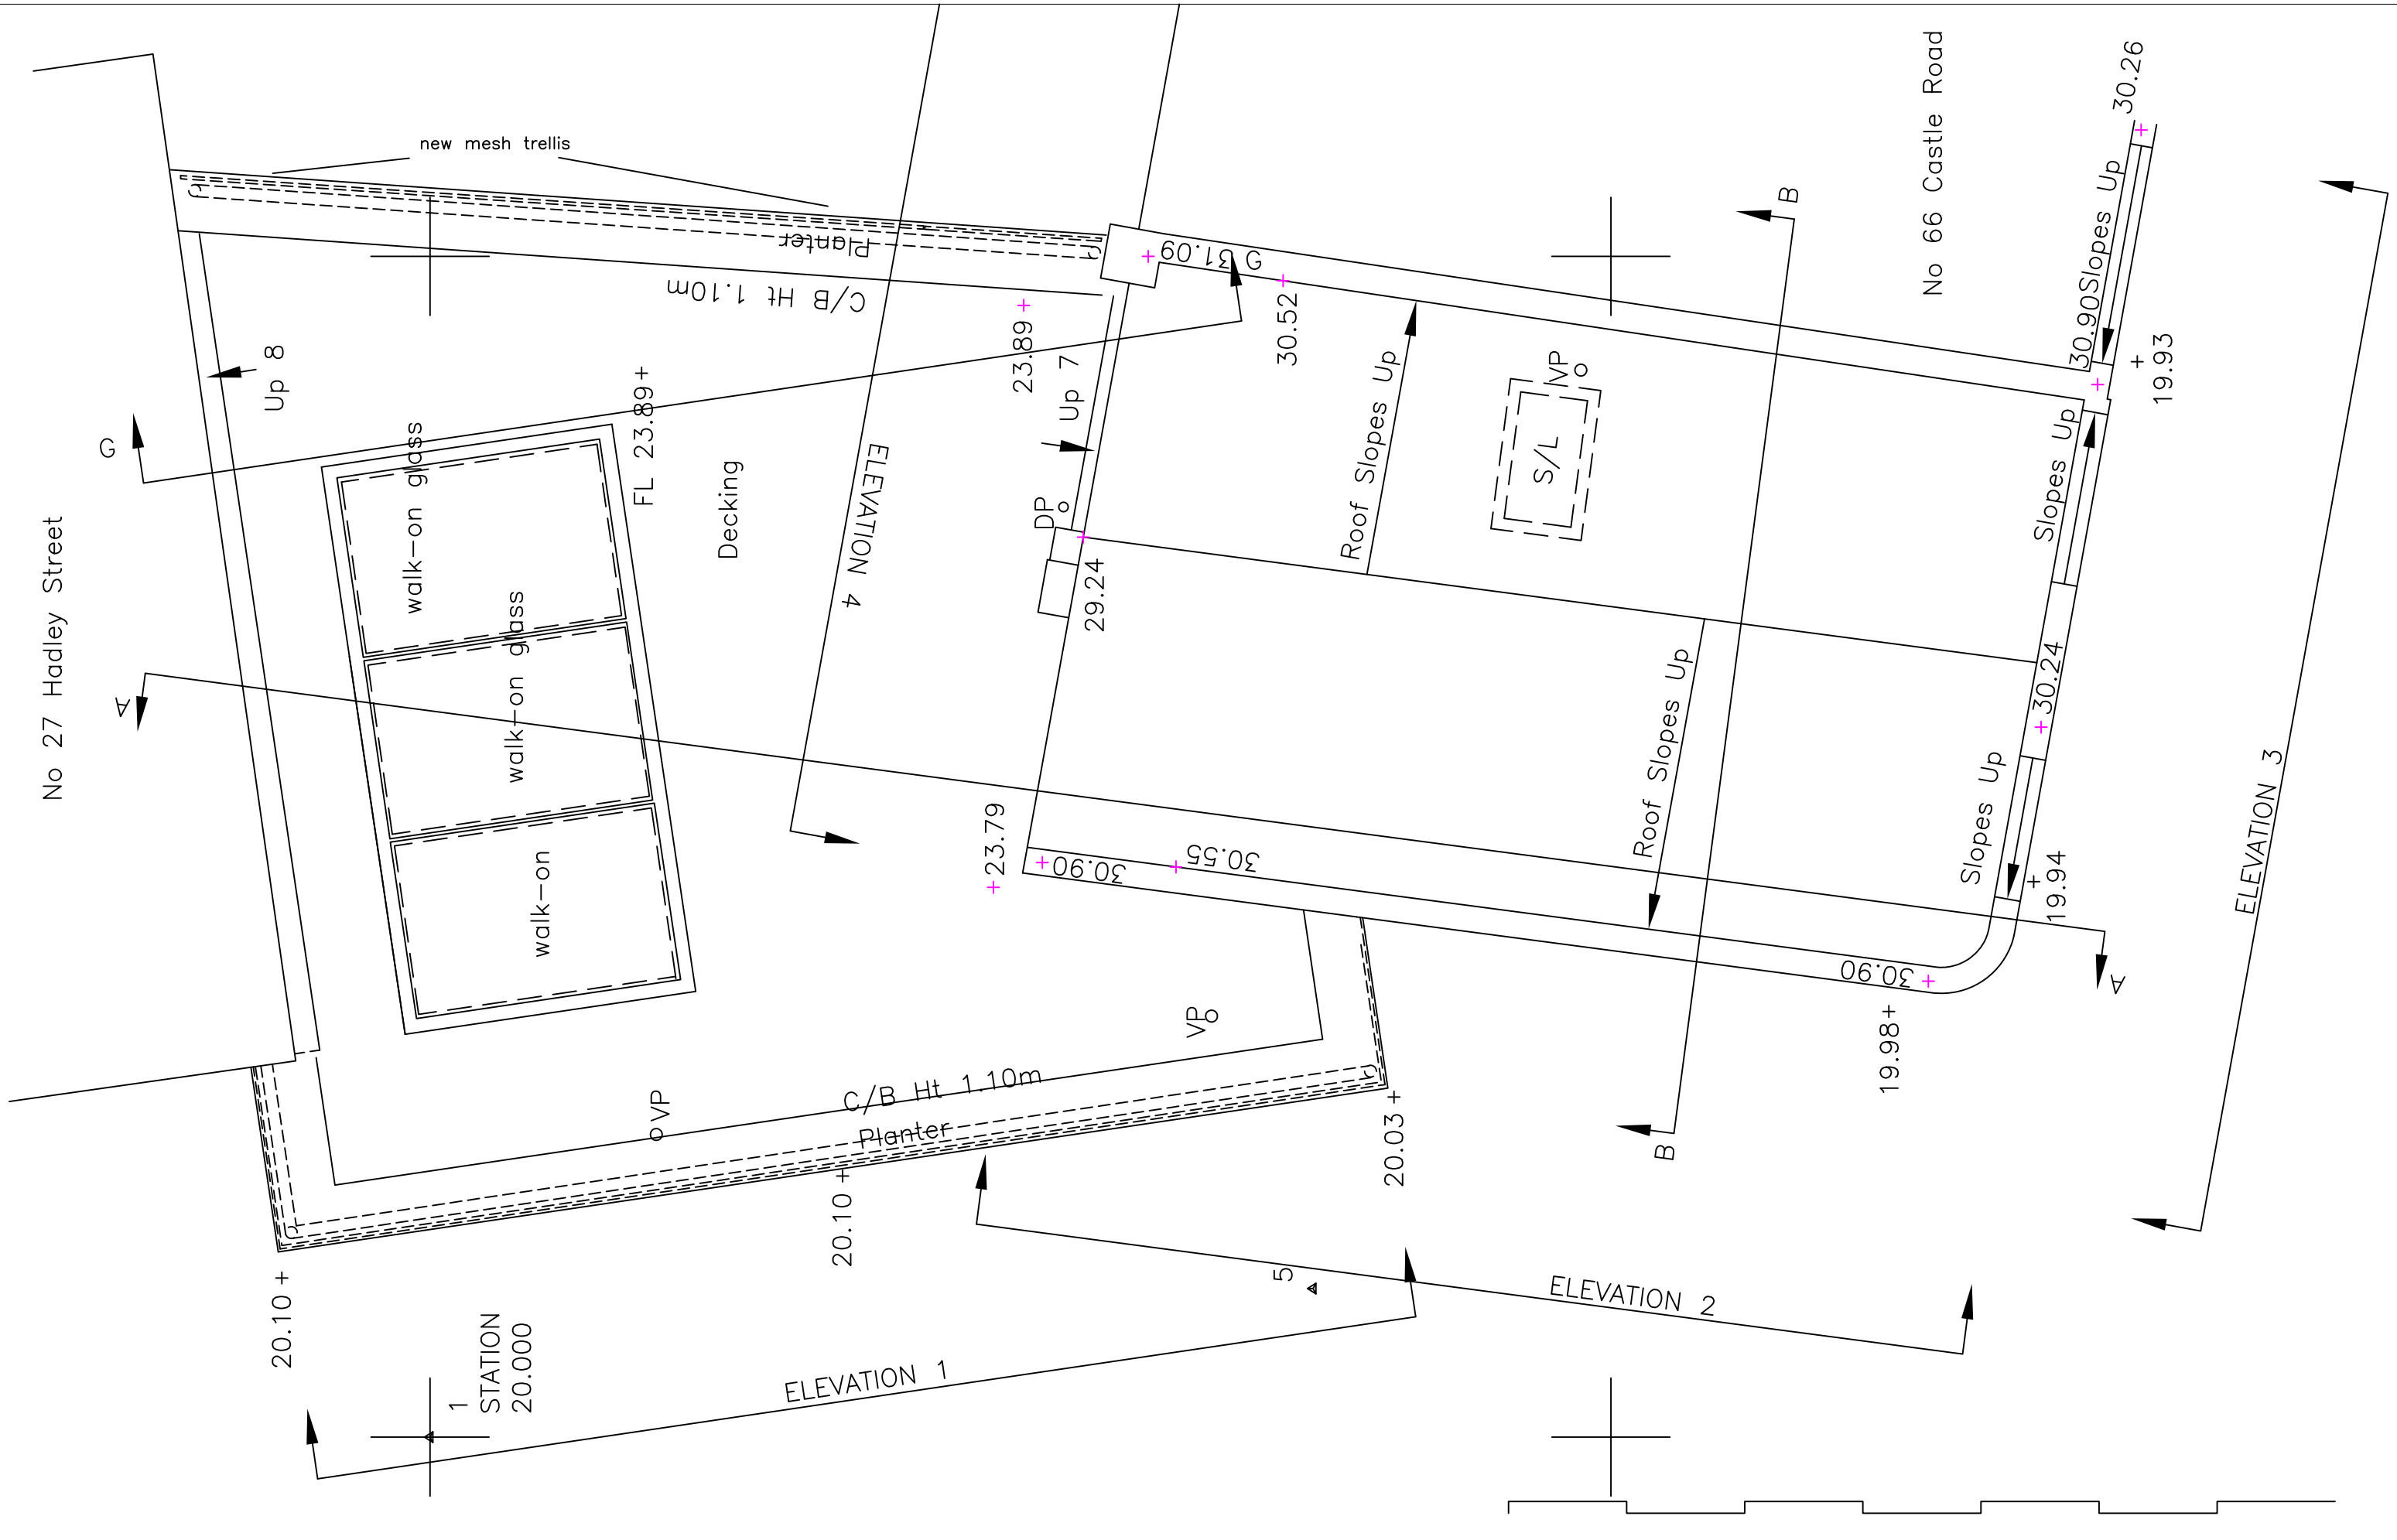


Project alterations + refurb	Date 141222	Scale 1:50@a3	Title 31 hadley street, camden, nw1 8ss, proposed roof plan
Sketch No. 31hsc_10_02c	Drawn gm	Design Team	

31 hadley street, camden, nw1 8ss, proposed roof plan

Consultant graham modlen	Client galen strawson
-----------------------------	--------------------------


No. 27 Hadley Street

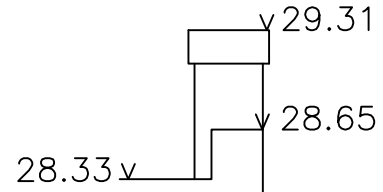

v 30.90

Render

- mesh trellis up to 1.8m from deck
- ex planter box height
- new handrail at 1100mm height
- existing planters to be removed. new mesh planter pots and troughs

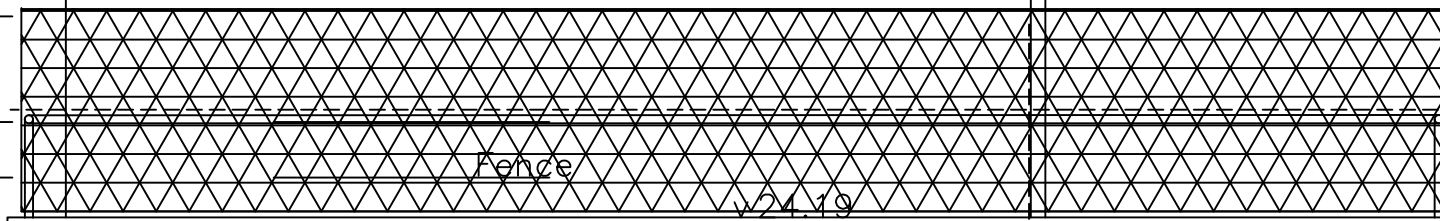

existing door/windows to be removed

new casement windows

ex. Door

Render


20.10 v

21.85

20.03 v

Datum 15.00m (Arbitrary)


ELEVATION 1

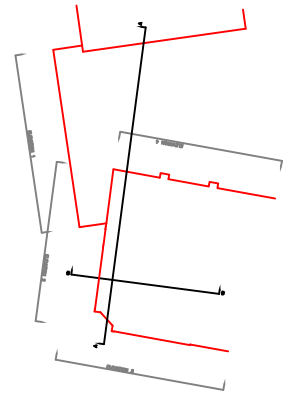

Project	Date	Scale	Title
alterations + refurb	140817	check bar scale	31 hadley street, camden, nw1 8ss, ground floor rear studio - hadley street - proposed elevation
Sketch No.		Drawn	
		gm	
31hsc_10_03		Design Team	

31 hadley street, camden, nw1 8ss,
ground floor rear studio - hadley street - proposed elevation


Consultant	Client
graham modlen	galen strawson

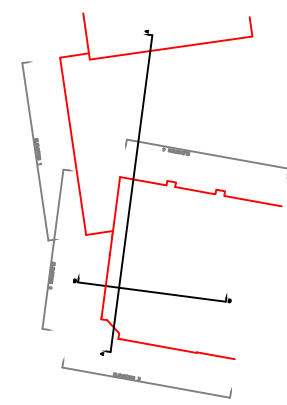

ELEVATION 3

Project alterations + refurb	Date 140817	Scale 1:50 @ a3	Title 31 hadley street, camden, nw1 8ss, proposed front elevation	Consultant graham modlen	Client galen strawson
Sketch No. 31hsc_10_04a	Drawn gm	Design Team			

No. 66 Castle Road


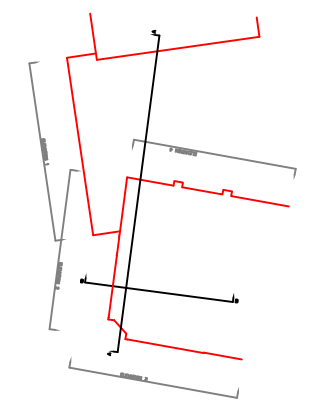


Datum 15.00m (Arbitrary) ELEVATION 4

Project	Date	Scale	Title
alterations + refurb	140729	check bar scale	31 hadley street, camden, nw1 8ss, proposed section a - thru rear studio
Sketch No.		Drawn	
		gm	
31hsc_10_05		Design Team	

31 hadley street, camden, nw1 8ss, proposed section a - thru rear studio



Consultant	Client
graham modlen	galen strawson

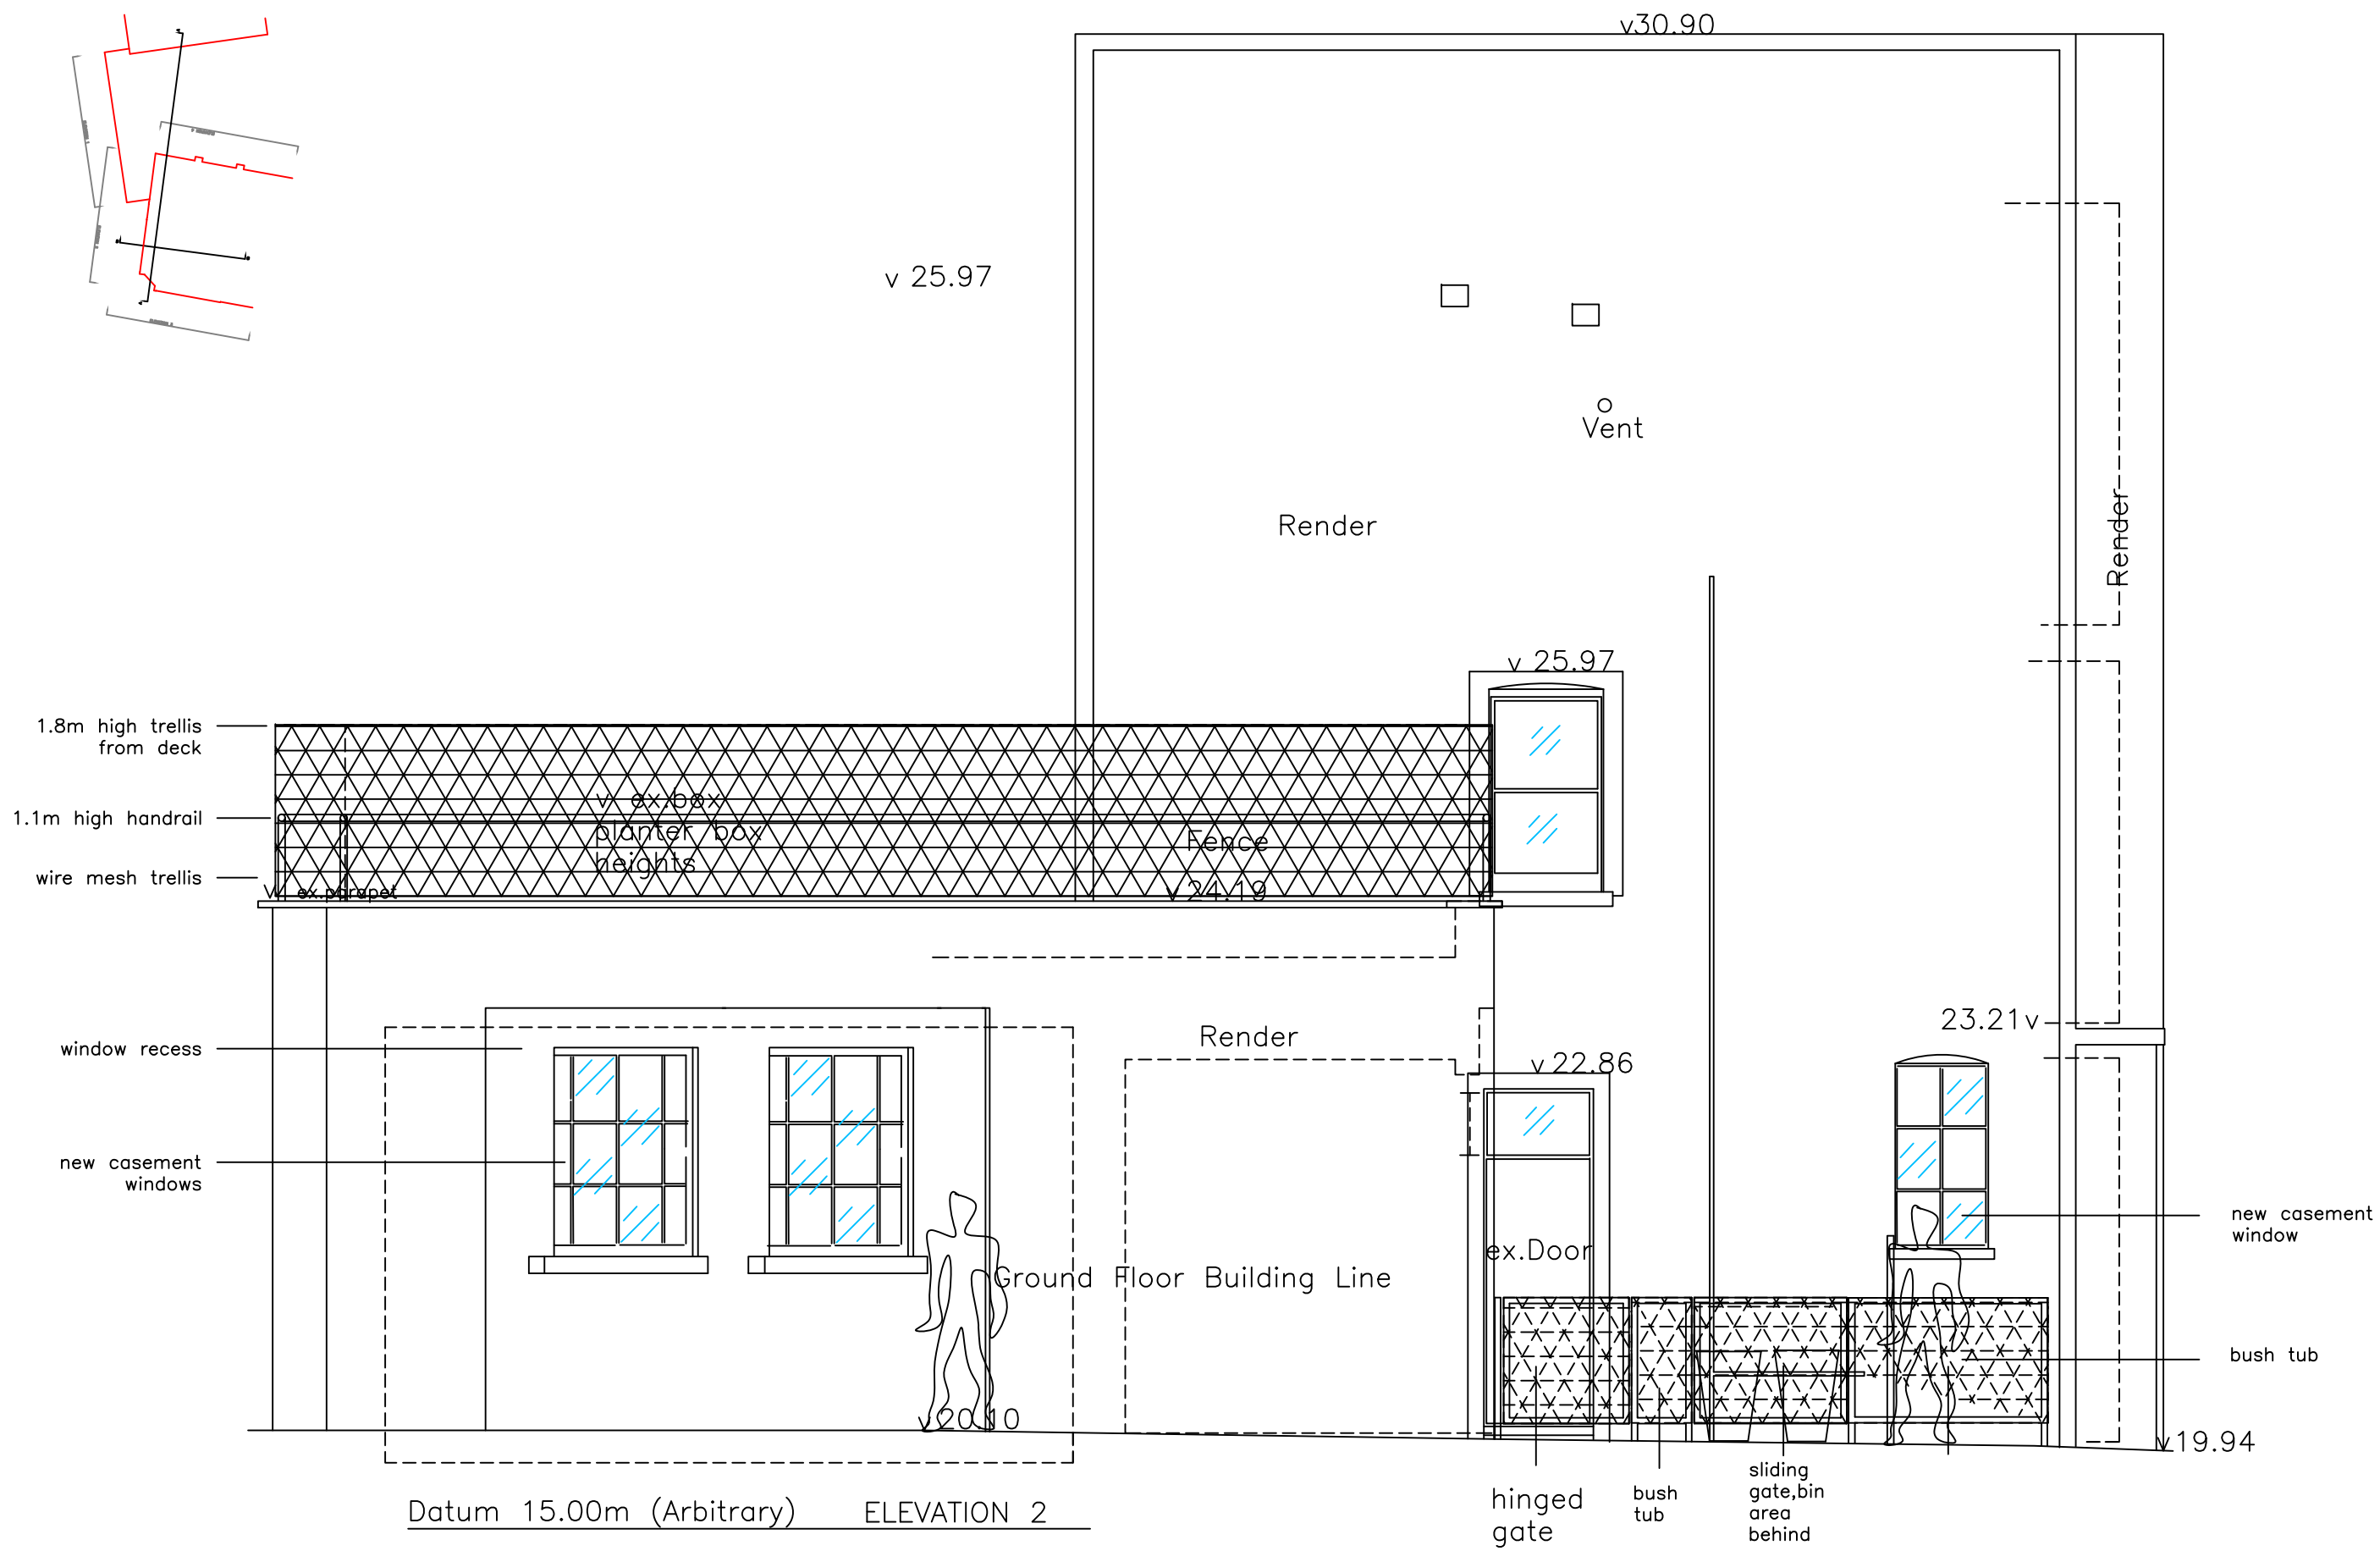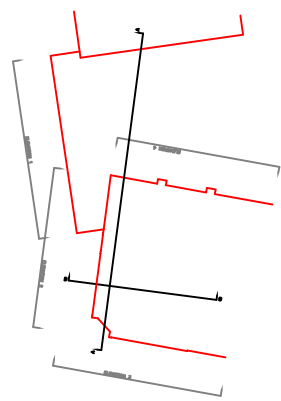

Project alterations + refurb	Date 140729	Scale check bar scale	Title
Sketch No. 31hsc_10_06		Drawn gm	
		Design Team	

31 hadley street, camden, nw1 8ss, proposed hadley street elevation 2

Consultant graham modlen	Client galen strawson
-----------------------------	--------------------------

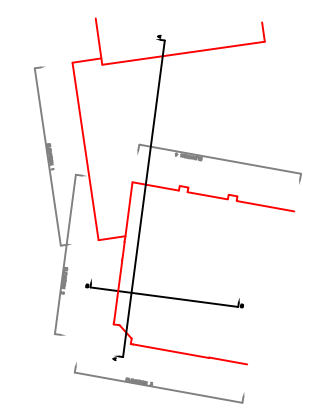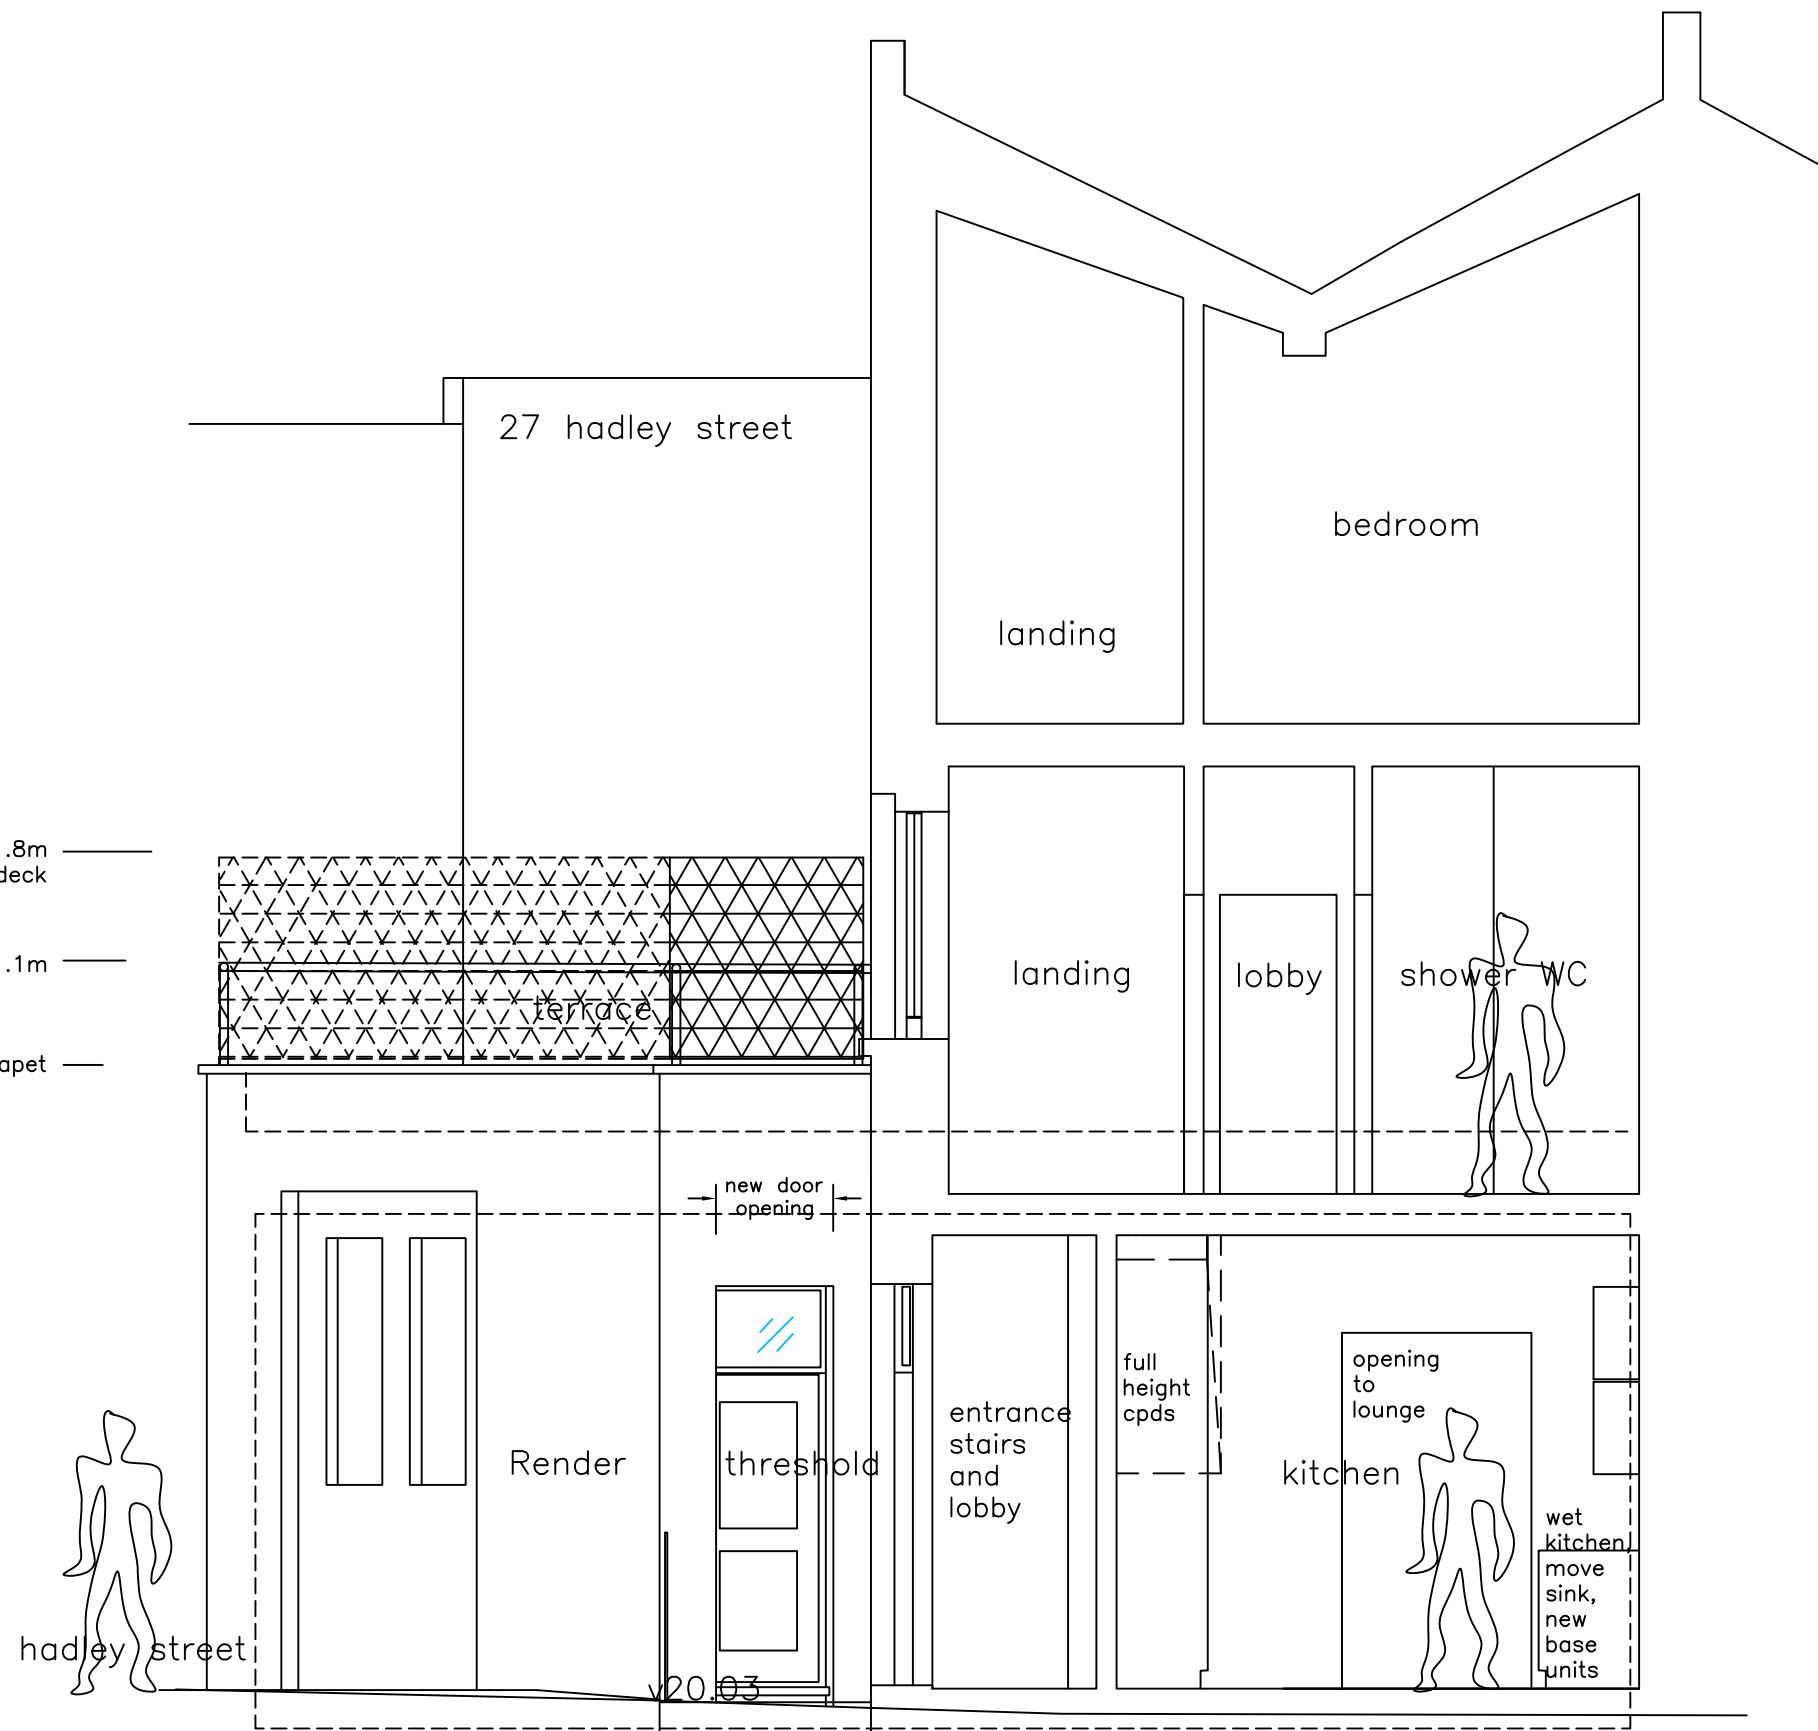

Project	Date	Scale	Title
alterations + refurb	140729	check bar scale	31 hadley street, camden, nw1 8ss, proposed section b
Sketch No.		Drawn	
		gm	
		Design Team	
31hsc_10_07			



31 hadley street, camden, nw1 8ss, proposed section b

Consultant	Client
graham modlen	galen strawson

new trellis mesh at 1.8m
from deck

new handrail height, 1.1m


existing parapet

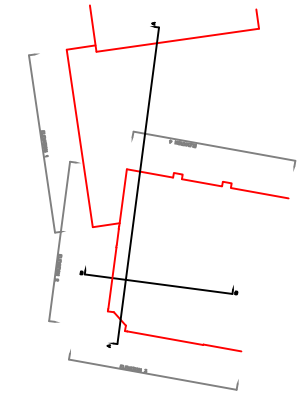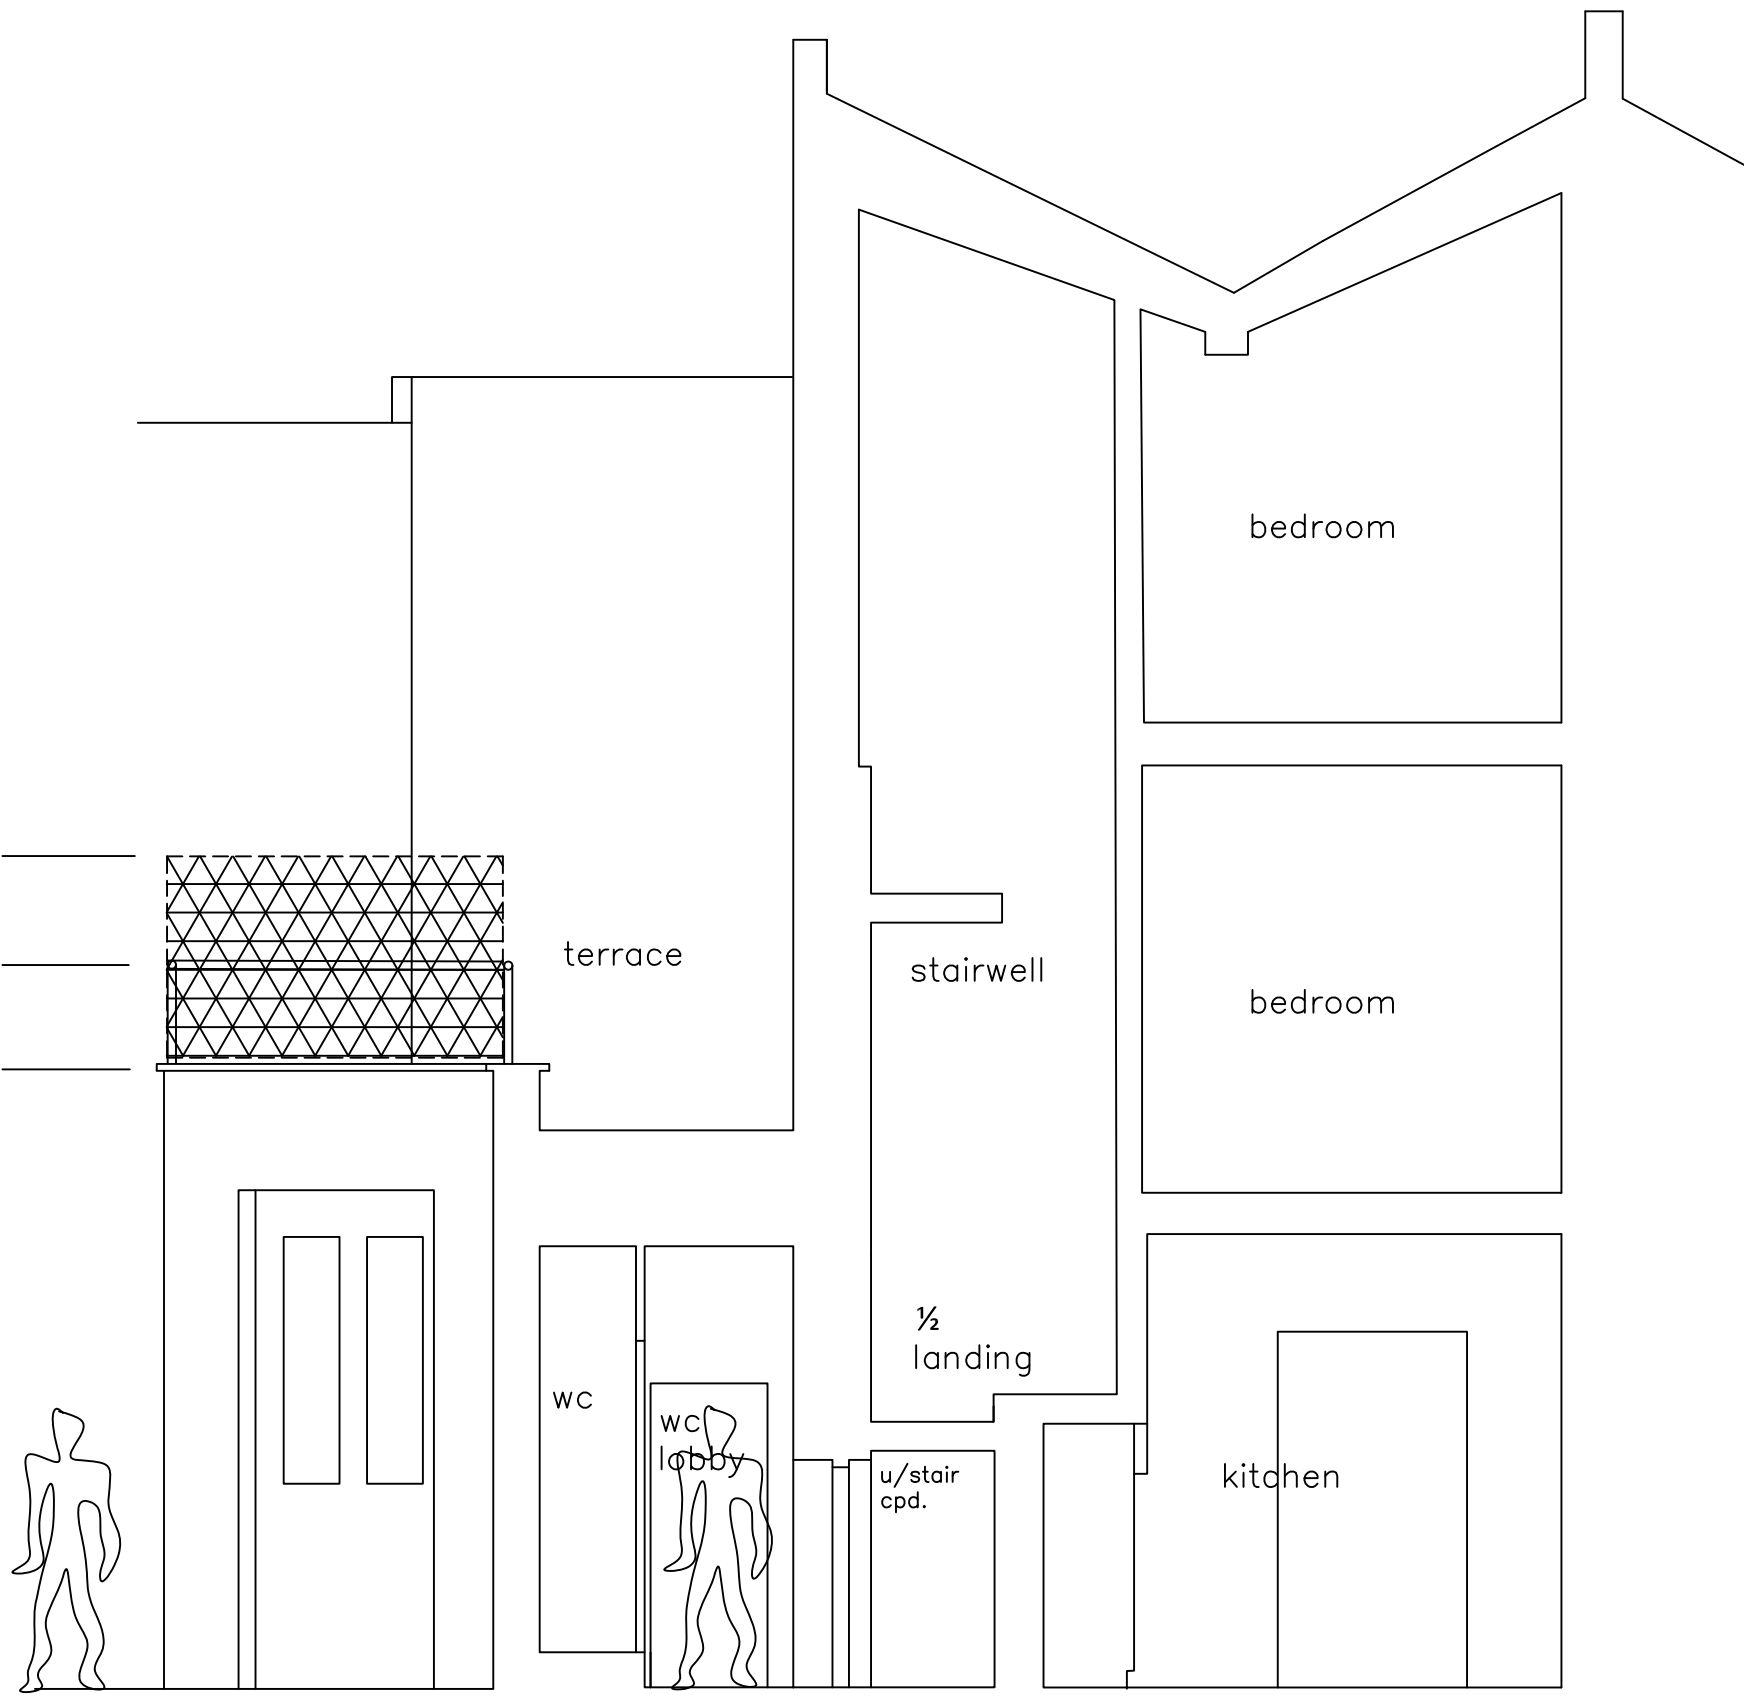

Project	Date	Scale	Title
alterations + refurb	140729	check bar scale	31 hadley street, camden, nw1 8ss, proposed
Sketch No.		Drawn	
		Design Team	
31hsc_10_08		gm	

31 hadley street, camden, nw1 8ss, proposed

Consultant	Client
graham modlen	galen strawson

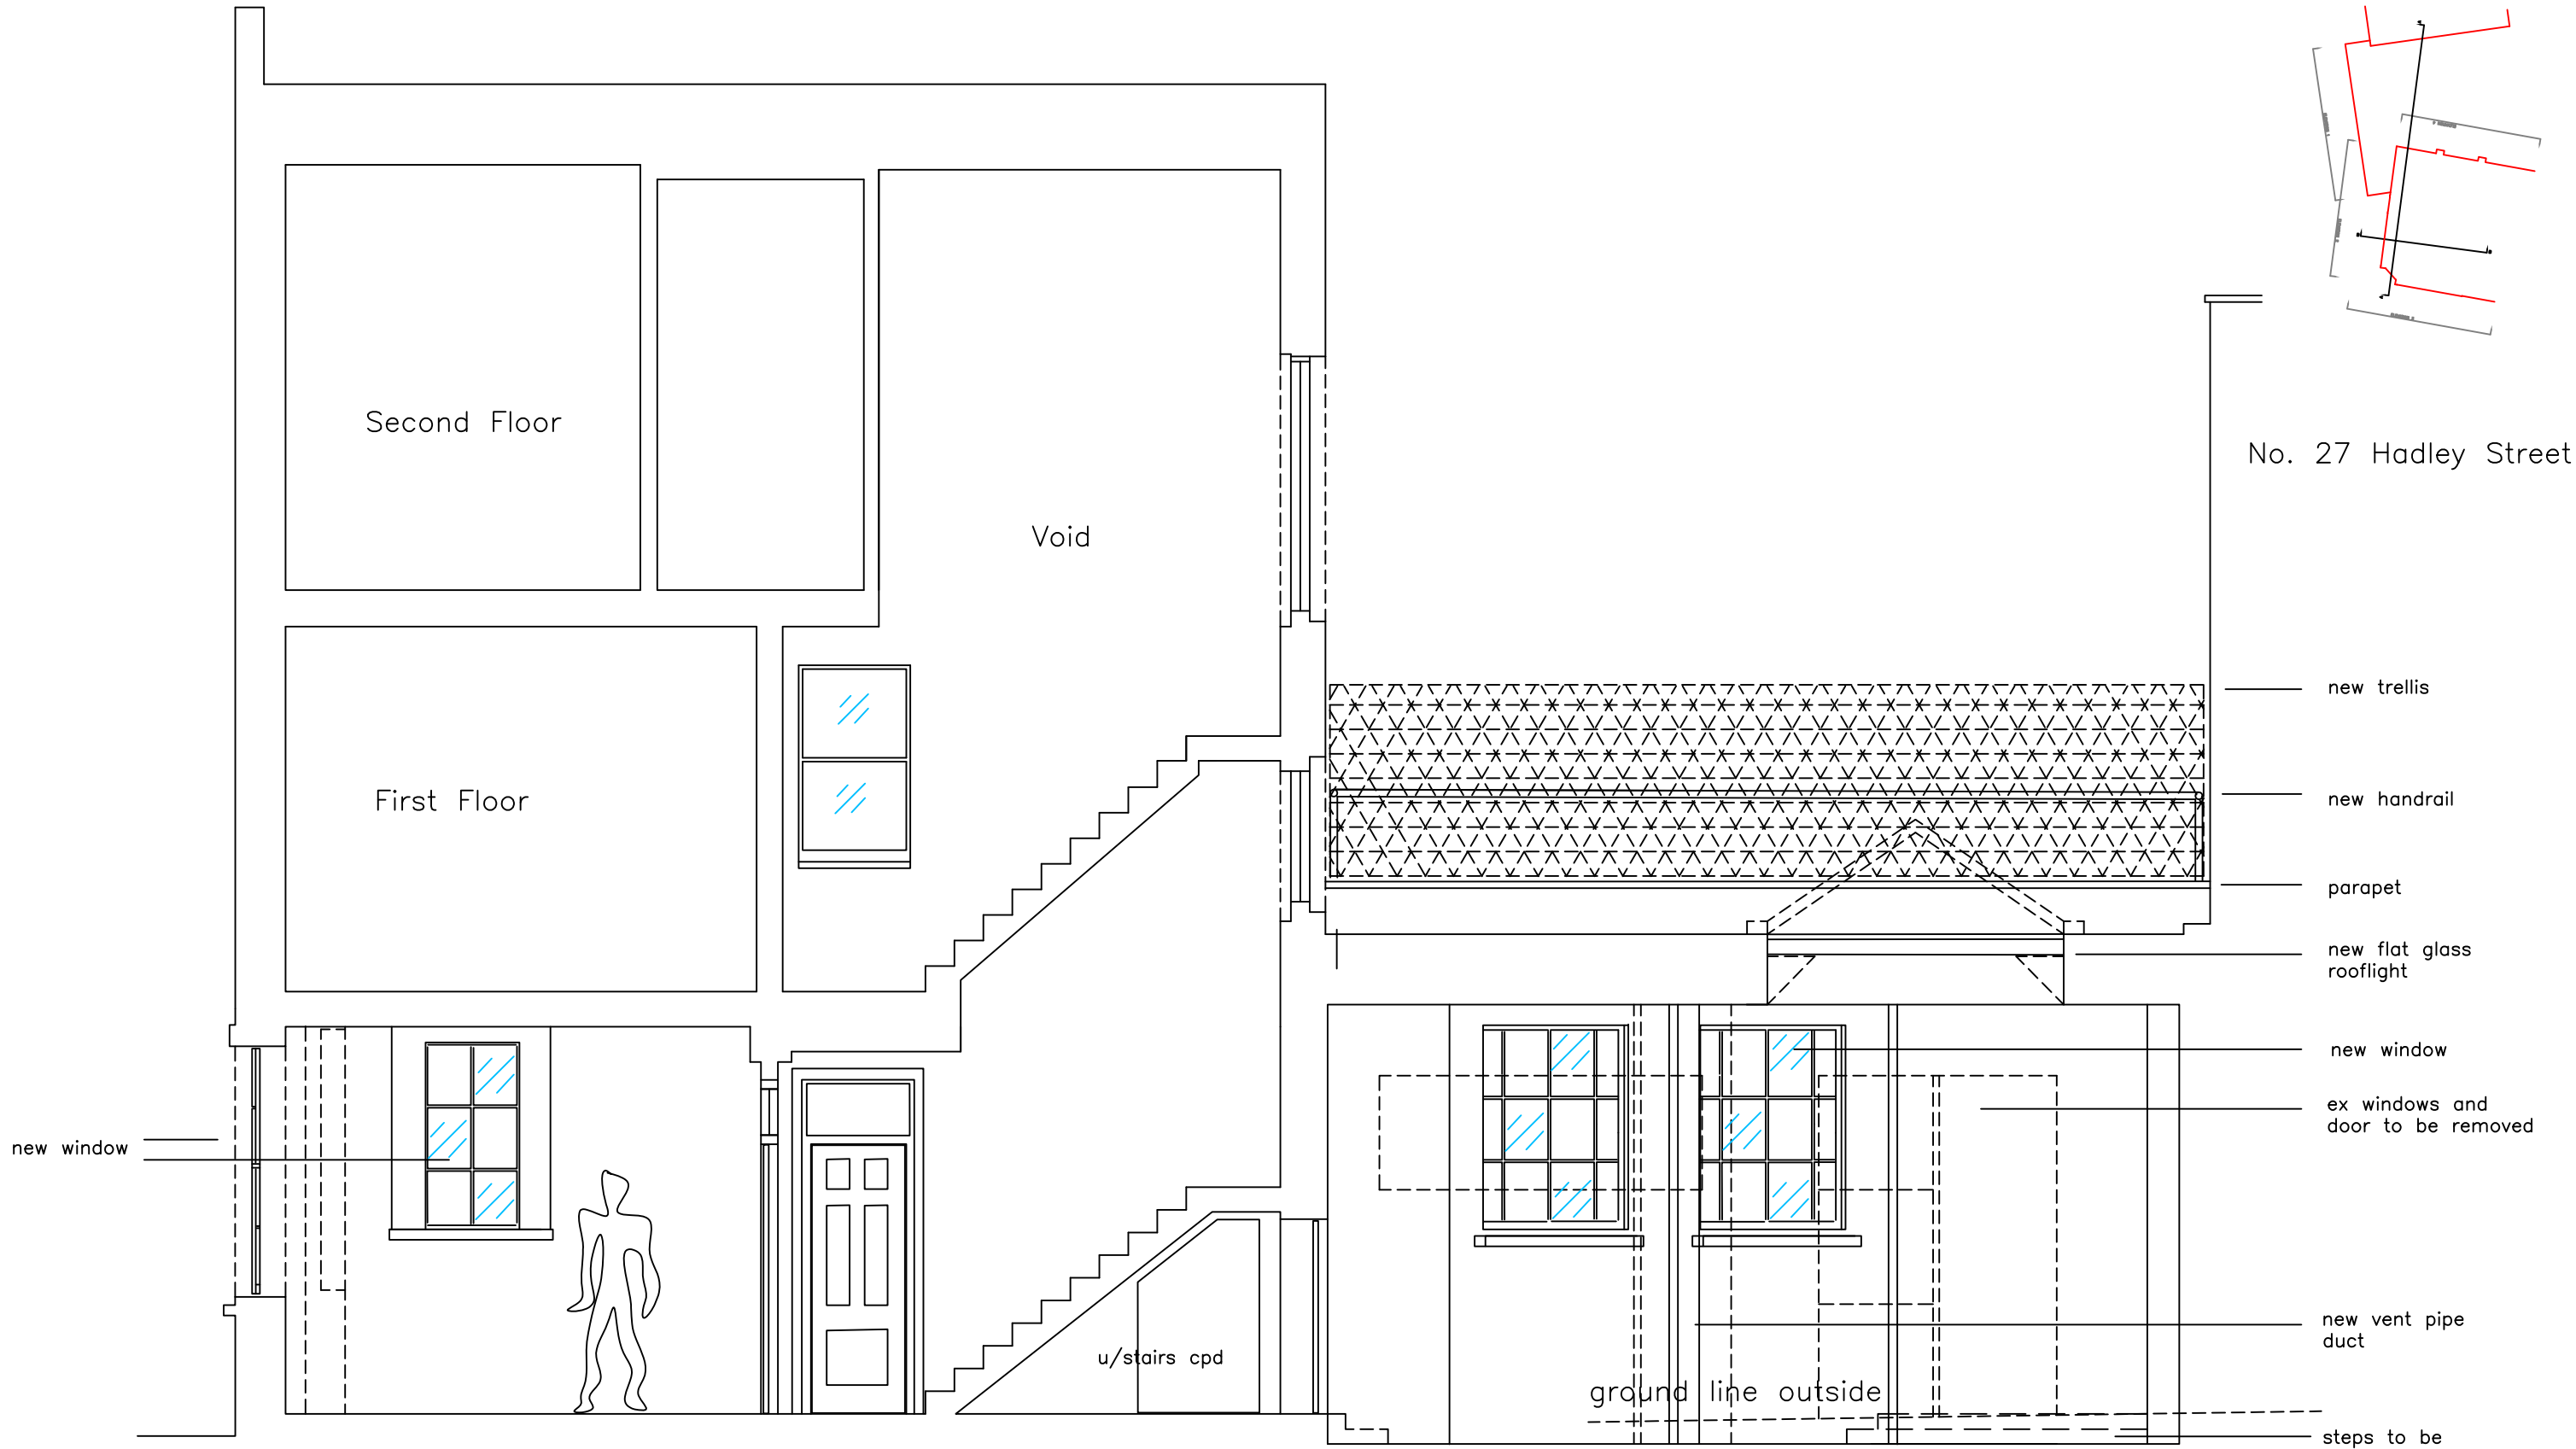



SECTION A
Datum 15.00m (Arbitrary)

Project	Date	Scale	Title
alterations + refurb	140729	check bar scale	31 hadley street, camden, nw1 8ss, proposed
Sketch No.		Drawn	
		Design Team	
31hsc_10_09		gm	

Consultant	Client
graham modlen	galen strawson


No. 27 Hadley Street

parapet to 66 castle road
No. 66 Castle Road

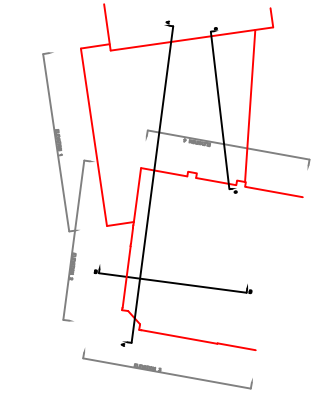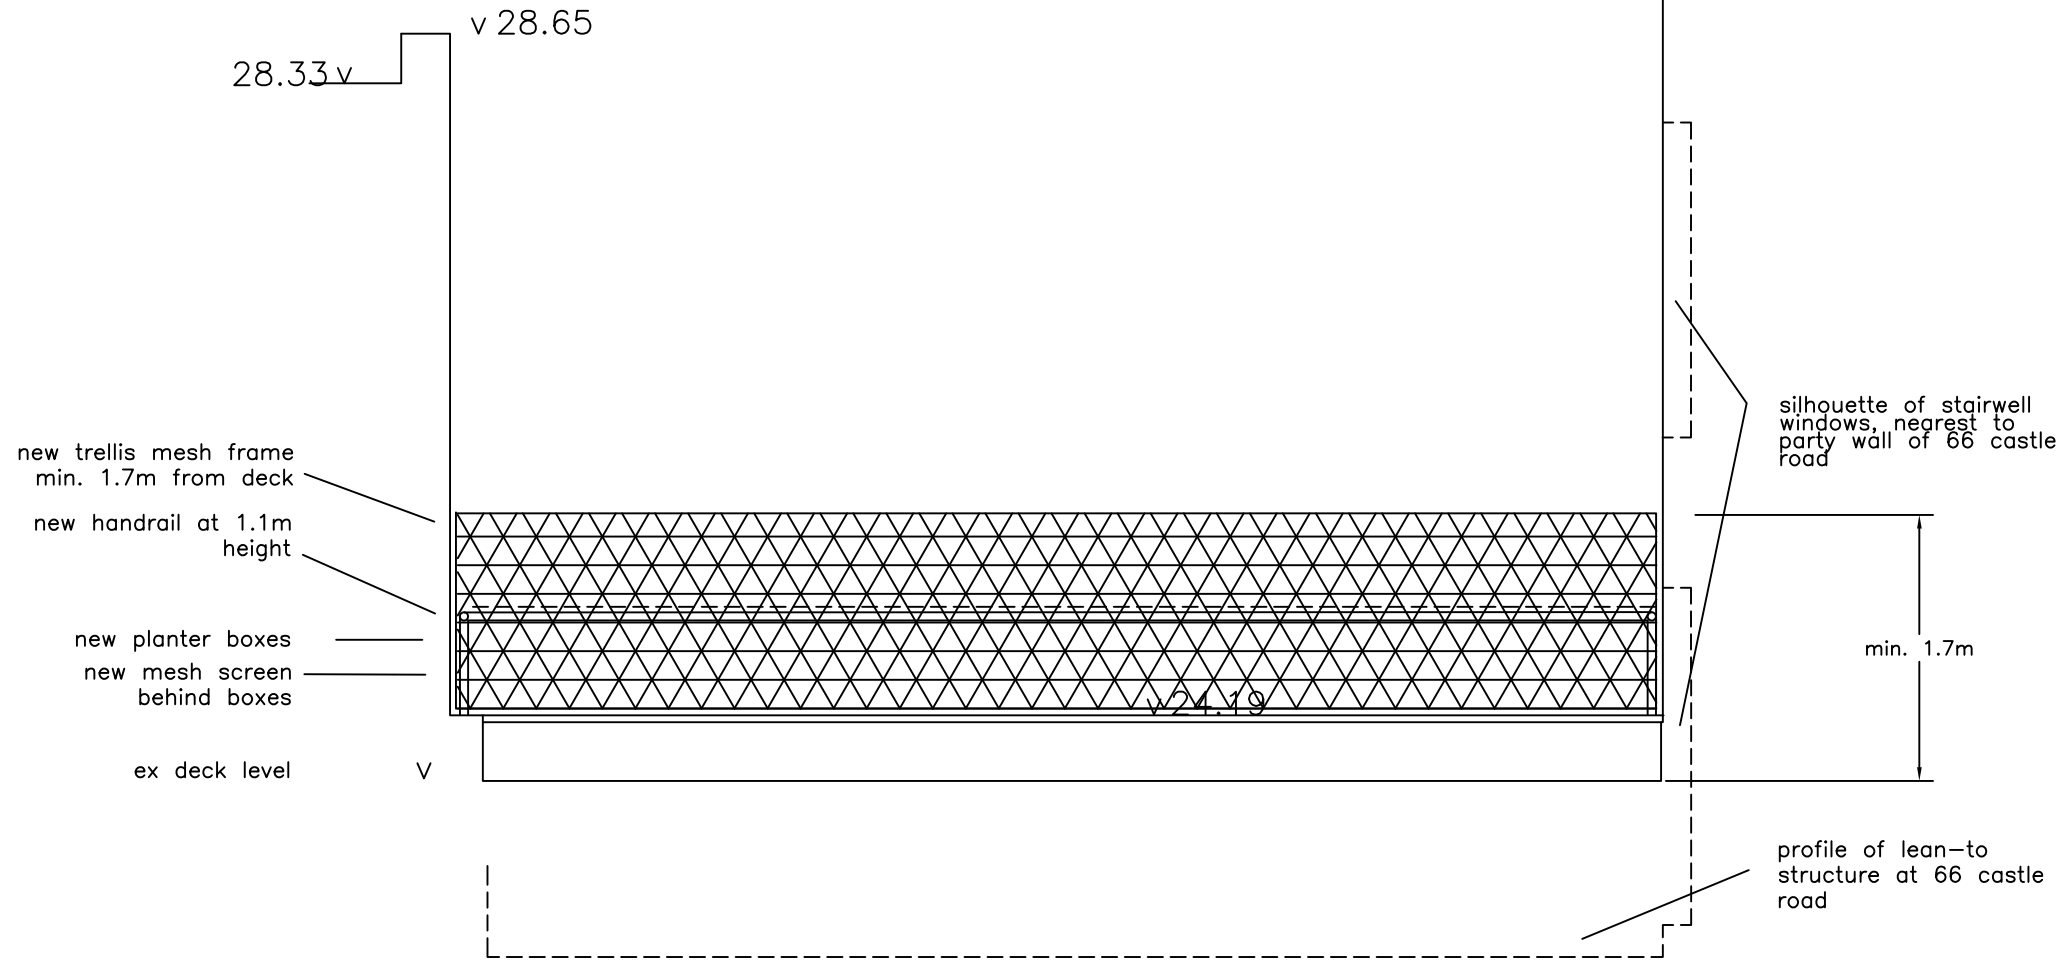

Project	Date	Scale	Title
alterations + refurb	141222	1:50 @ a3	31 hadley street, nw1 8ss - study section GG/ elevation 4 of parapet facing 66 castle road
Sketch No.		Drawn	
31hsc_10_10a		gm	
		Design Team	

Consultant	Client
graham modlen	galen strawson

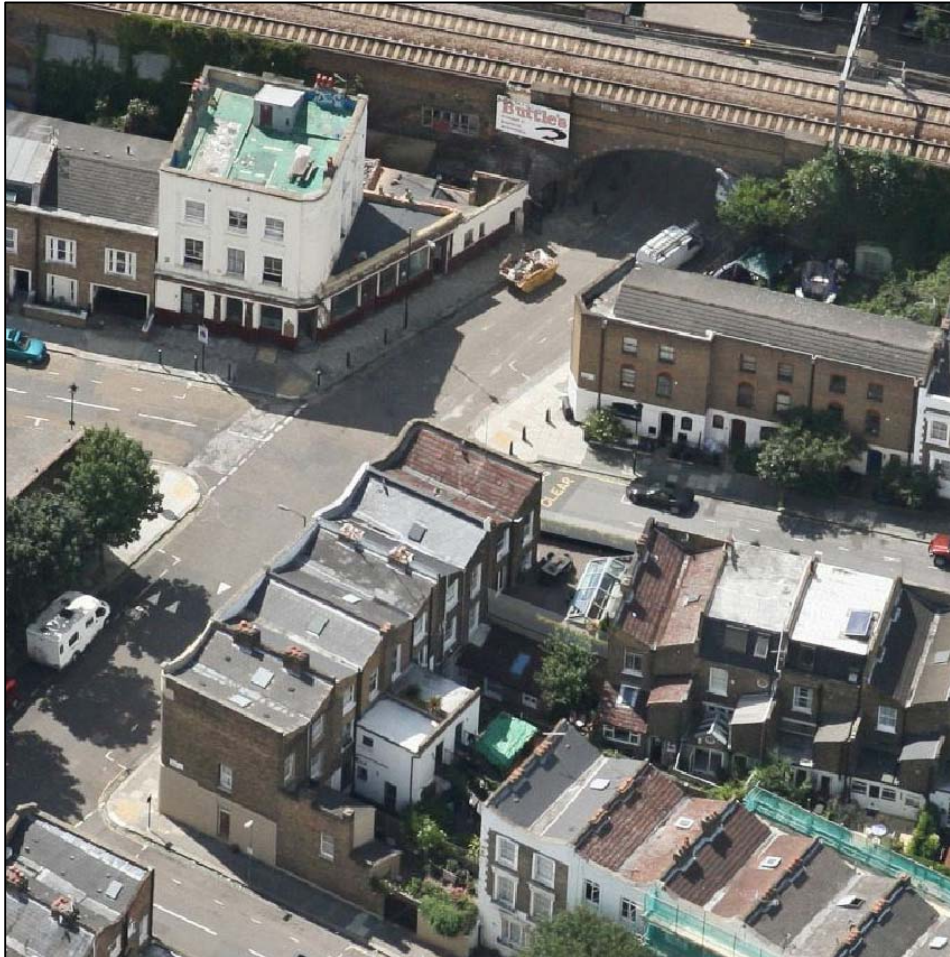

Project	Date	Scale	Title
alterations + refurb	141222		31 hadley street, camden, nw1 8ss, aerial photo + screens
Sketch No.		Drawn	
		gm	
		Design Team	

31hsc_10_11a

31 hadley street, camden, nw1 8ss, aerial photo + screens

Client	Drawn
graham modlen	gm
galen strawson	

graham modlen

galen strawson