
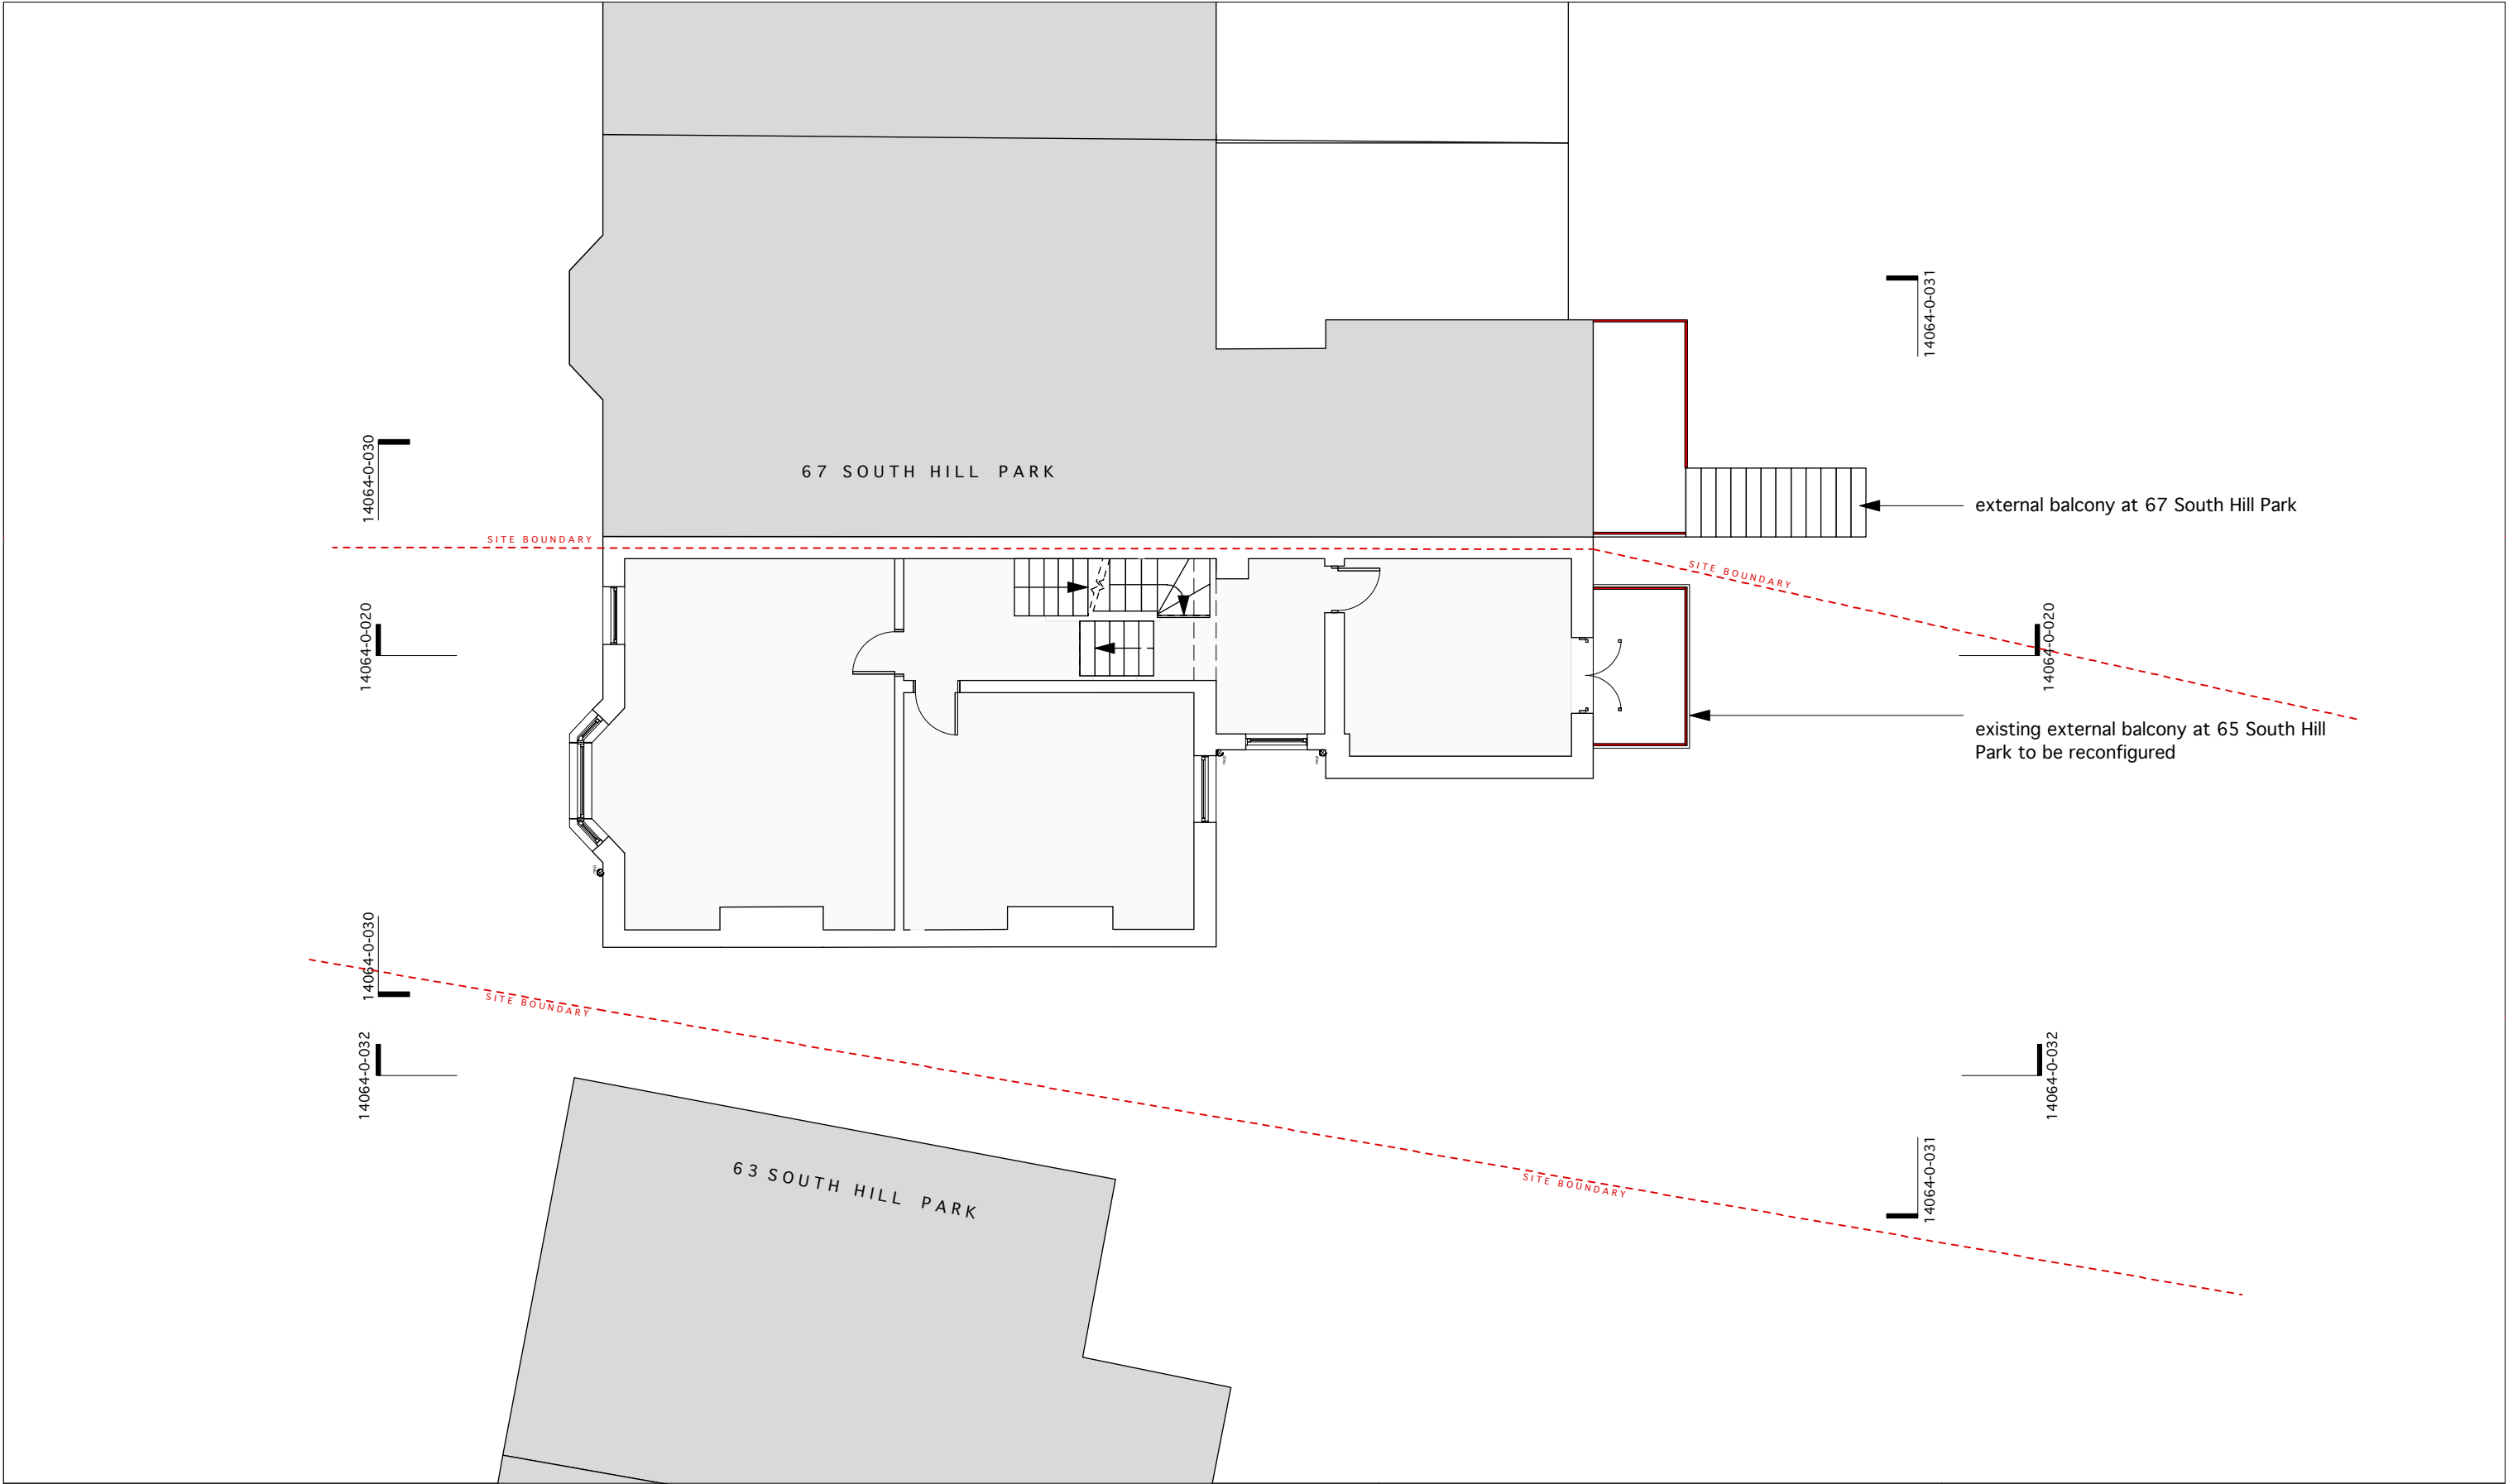


 

revisions	 north  0 1000 2000 mm To be read in conjunction with all relevant information	project 65 South Hill Park, London, NW3 2SS			andrew mulroy architects ltd C1A Linton House, 39-51 Highgate Road London NW5 1RT telephone 020 7284 2712 e-mail mail@mulroy.info web www.mulroy.info
		for Sue and Michael Harris			
		title First Floor Plan (Existing)			
		status Planning Application			
		scale 1:100	size A3	drawing number 14064-PL-011	