


- Site Boundary
- Site within Ownership Boundary

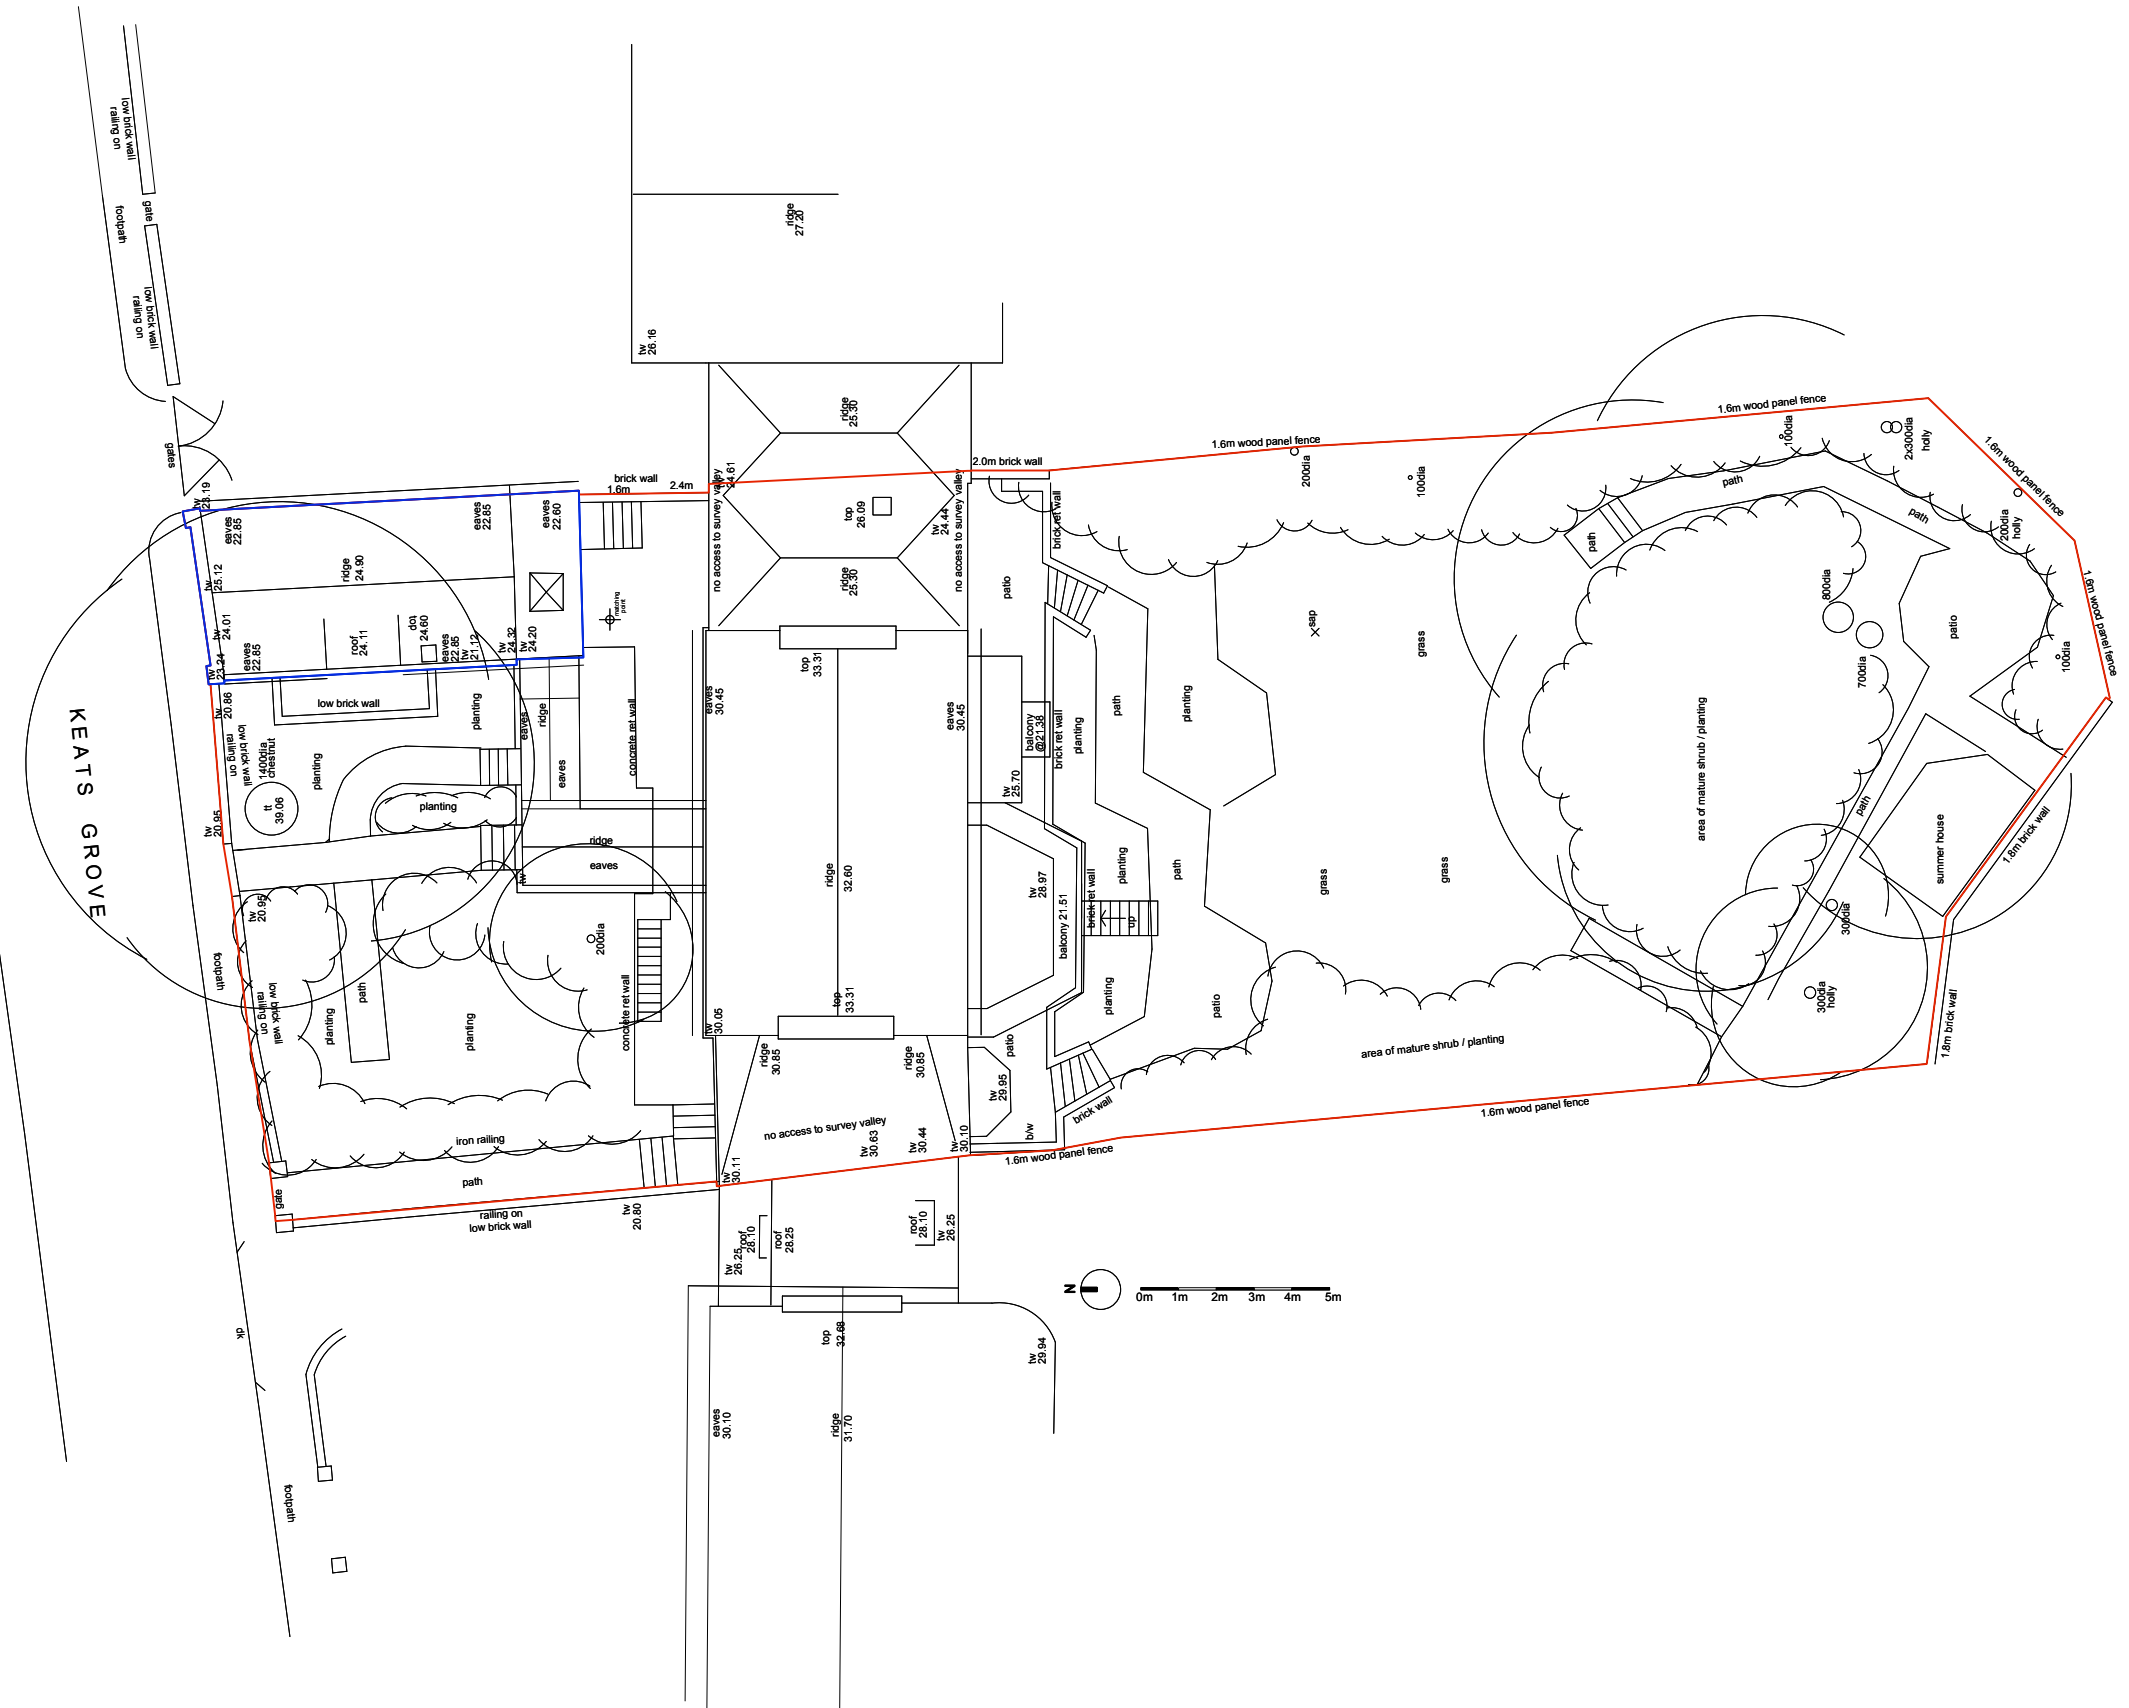

| | | |
|--|----------------|---------------|
| no. | revision | date |
| dwg type EXISTING | | |
| dwg status PLANNING | | |
| Sacks Maguire Architects 155A Regent's Park Road London NW1 8BB Telephone 020 7722 9298 Fax 020 7586 9059 | | |
| Project | | |
| 4 KEATS GROVE, NW3 2RT | | |
| Title | | |
| EXISTING SITE PLAN | | |
| Client | | |
| Mr. Marcus Piggott | | |
| scale 1:100 @ A1 | drawn AD | date DEC 2014 |
| 1:200 @ A3 | | |
| job number | drawing number | revision |
| 603 | 002 | * |