



NOTES
 1. This drawing must not be scaled
 2. The contractor is to check all dimensions on site

Existing Wall
 New Wall

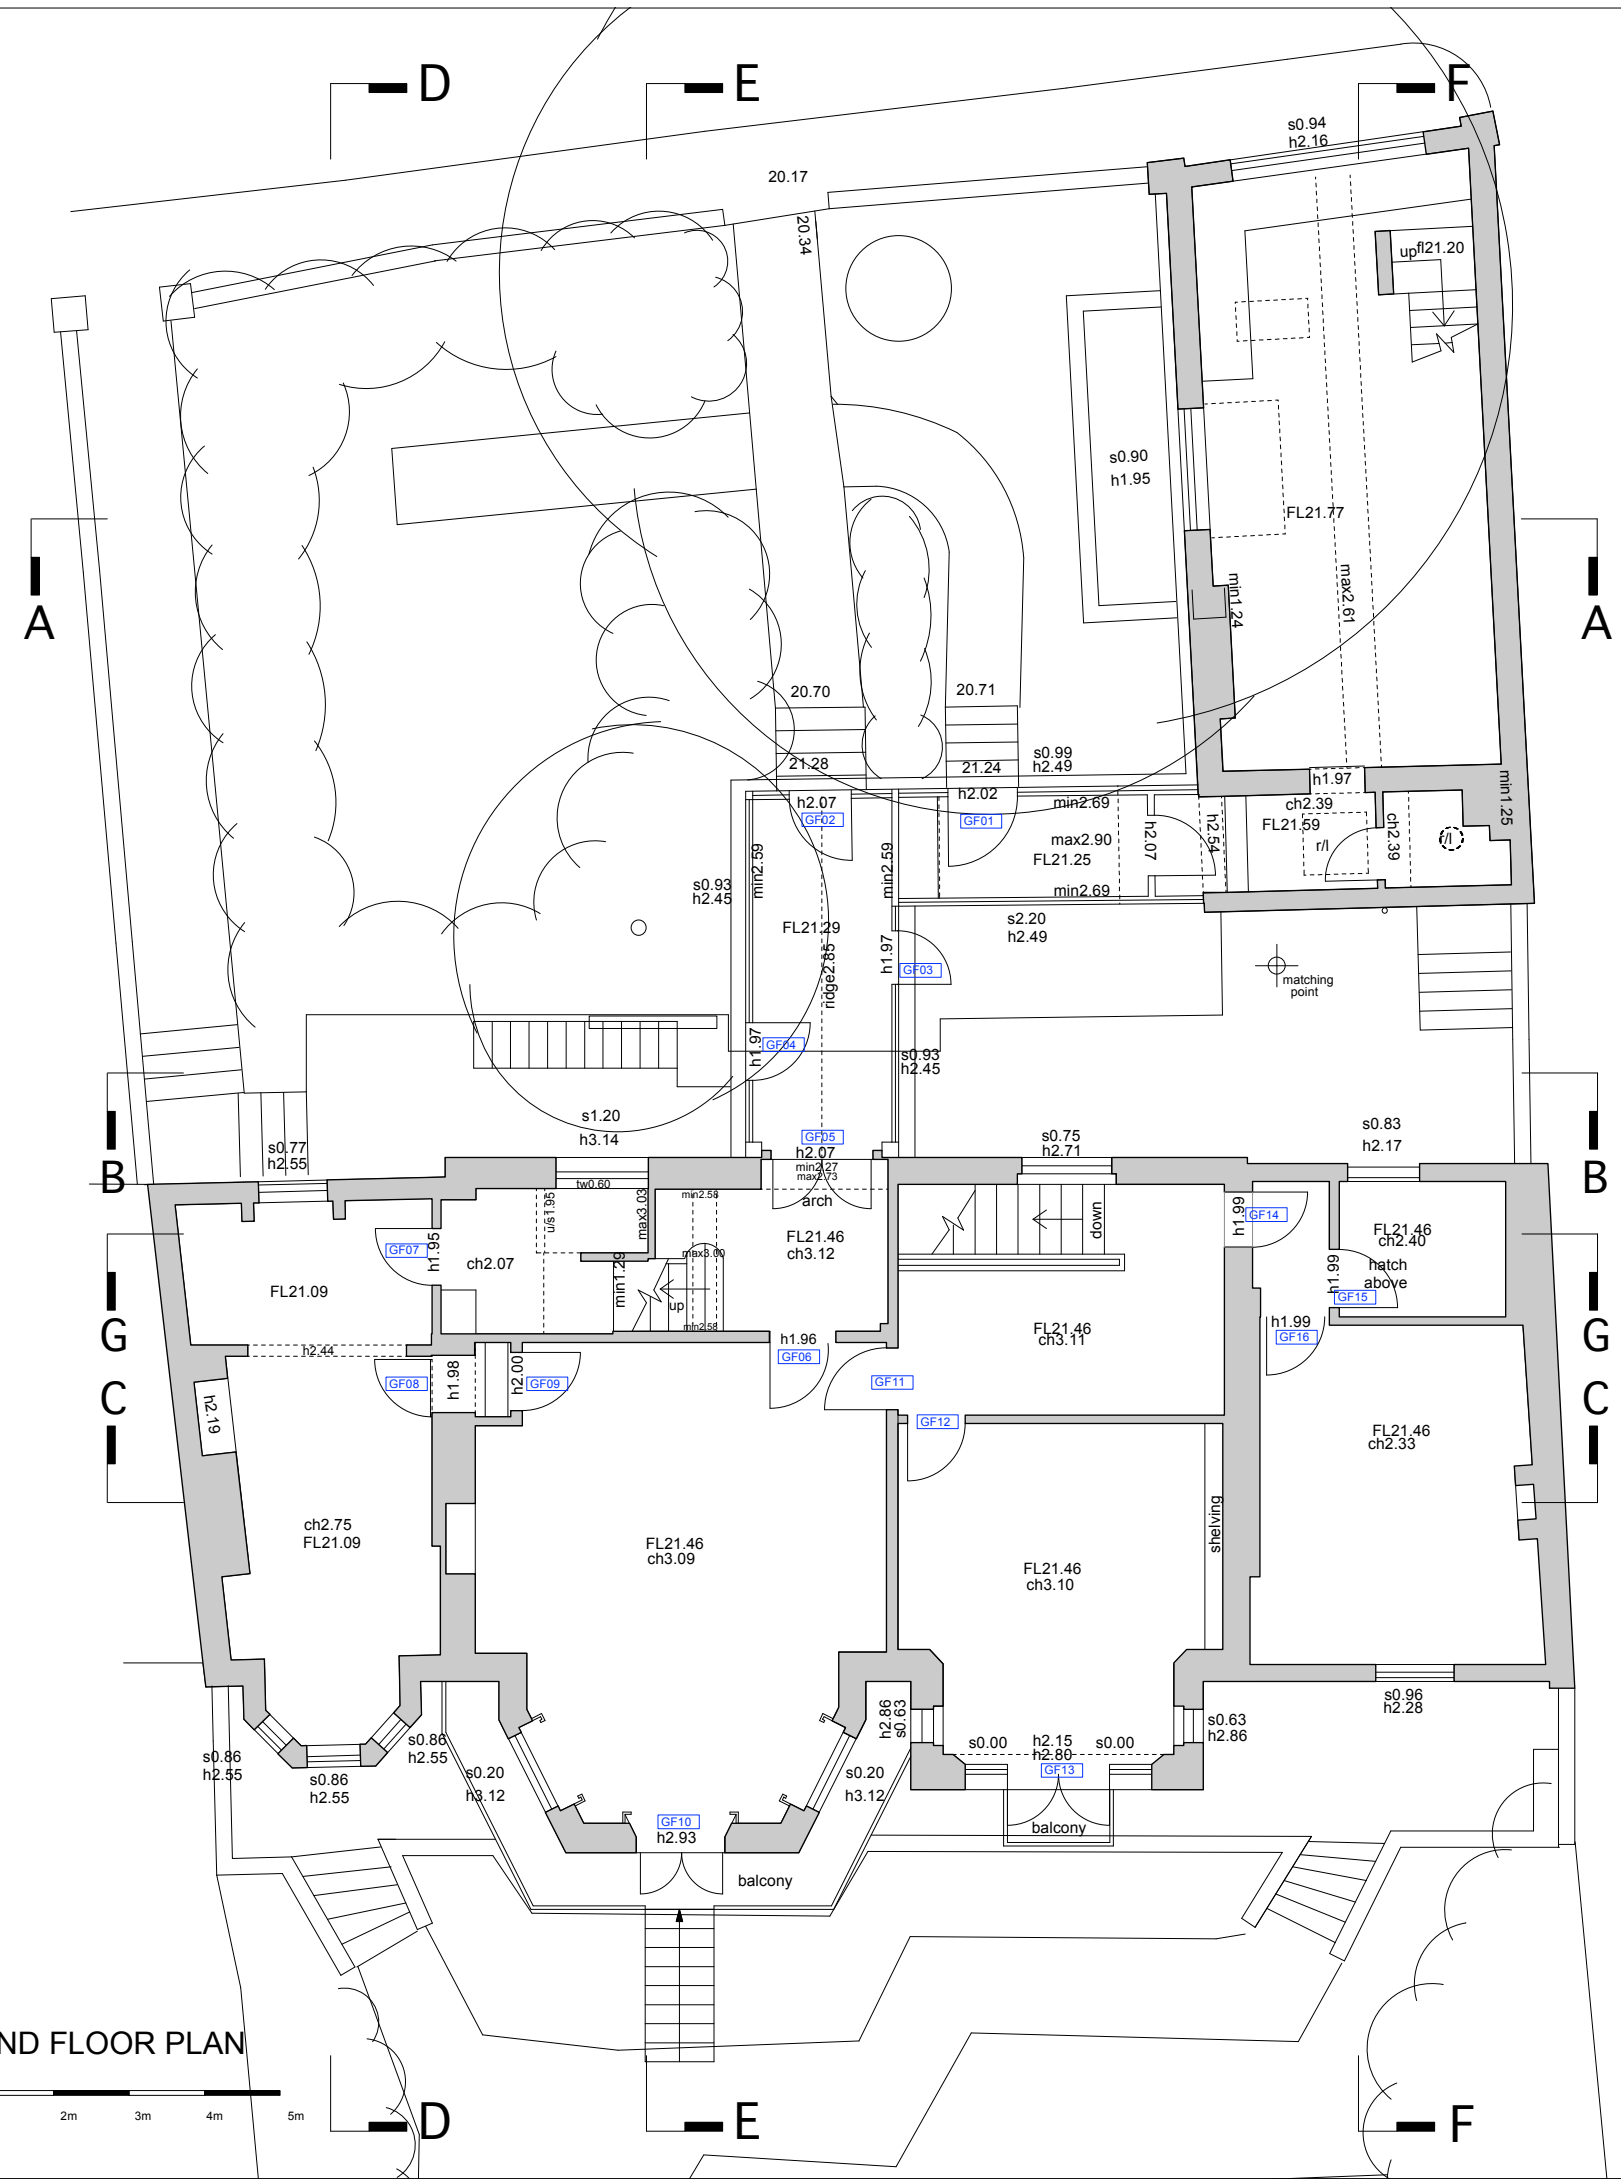

GROUND FLOOR PLAN

 

no.	revision	date
dwg type	EXISTING	
dwg status	PLANNING	
Sacks Maguire Architects 155A Regents Park Road London NW1 8BB Telephone 020 7722 9298 Fax 020 7586 9059		
Project		
4 KEATS GROVE, NW3 2RT		
Title		
Existing Ground Floor Plan		
Client		
Mr. Marcus Piggott		
scale	1:50 @ A1	drawn
1:100 @ A3	AD	date
job number	603	revision
drawing number	011	NOV 2014
		*