



Existing Wall
 New Wall

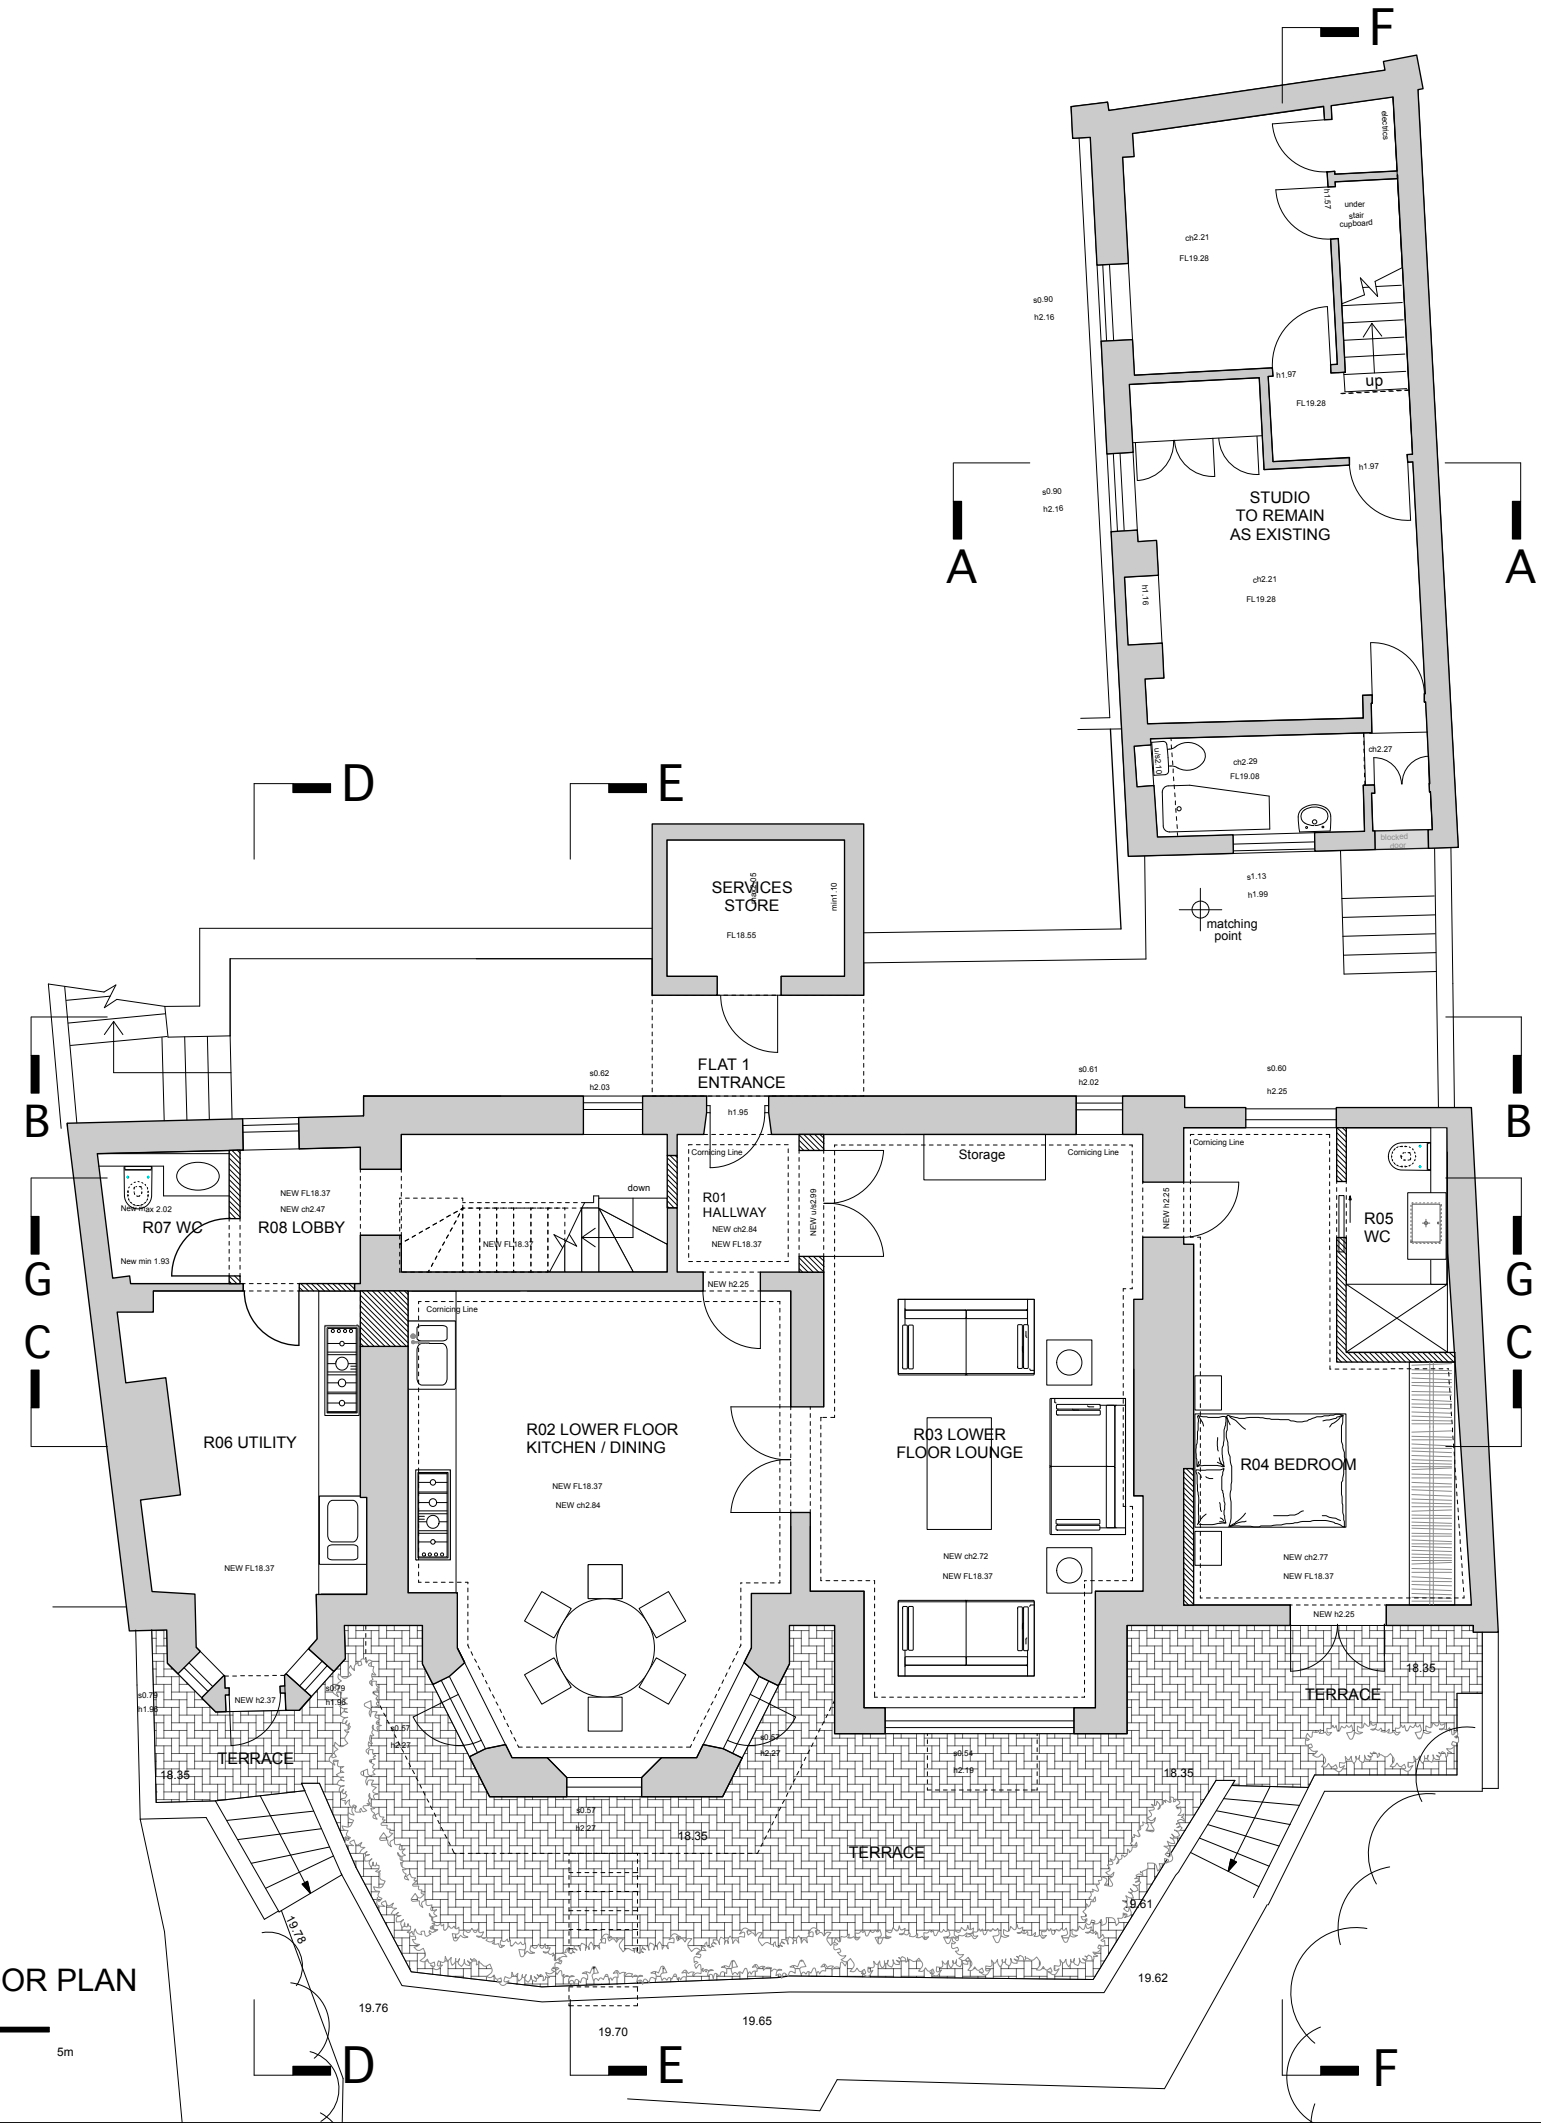

LOWER GROUND FLOOR PLAN

 

no.	revision	date
dwg type PROPOSED		
dwg status PLANNING		
Sacks Maguire Architects 155A Regents Park Road London NW1 8BB Telephone 020 7722 9298 Fax 020 7586 9059		
Project		
4 KEATS GROVE, NW3 2RT		
Title		
Proposed Lower Ground Floor Plan		
Client		
Mr. Marcus Piggott		
scale 1:50 @ A1	drawn AD	date DEC 2014
1:100 @ A3		
job number	drawing number	revision
603	110	