



NOTES
 1. This drawing must not be scaled
 2. The contractor is to check all dimensions on site

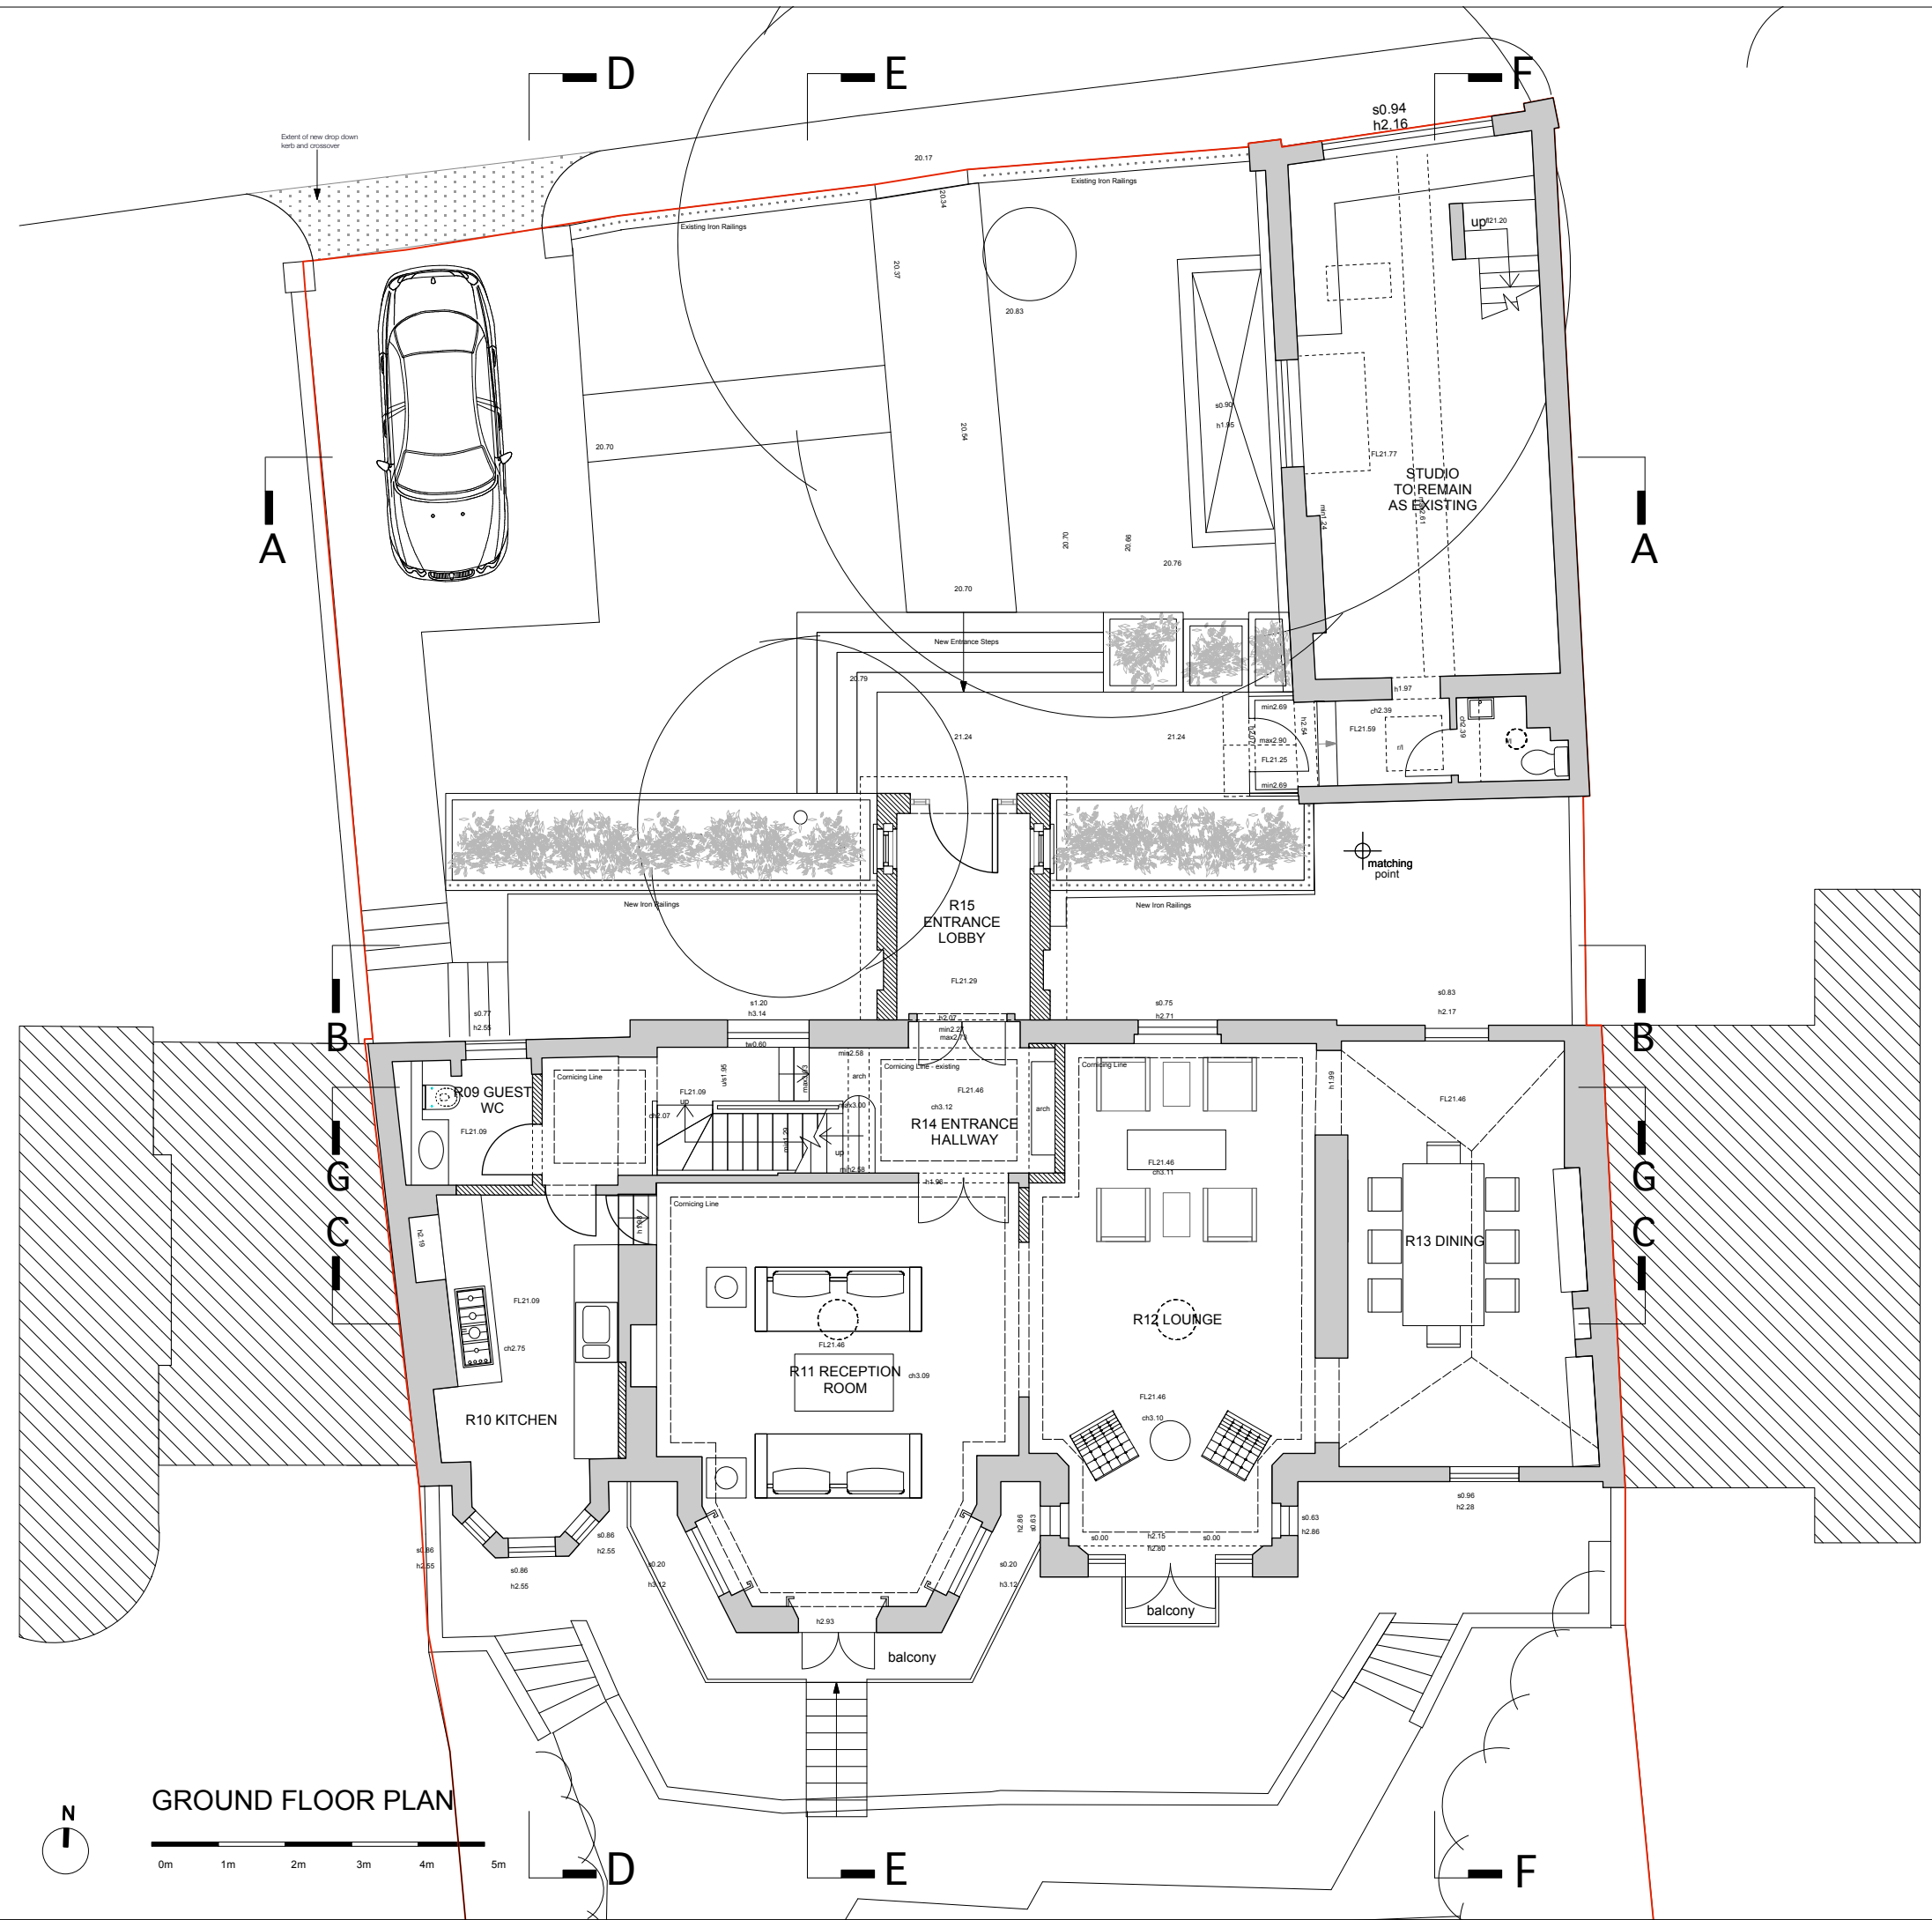

Existing Wall
 New Wall

GROUND FLOOR PLAN

 

no.	revision	date
dwg type	PROPOSED	
dwg status	PLANNING	
Sacks Maguire Architects 155A Regents Park Road London NW1 8BB Telephone 020 7722 9298 Fax 020 7586 9059		
Project		
4 KEATS GROVE, NW3 2RT		
Title		
Proposed Ground Floor Plan		
Client		
Mr. Marcus Piggott		
scale	1:50 @ A1	drawn
1:100 @ A3	AD	date
job number	drawing number	revision
603	111	★
		DEC 2014