


NOTES
 1. This drawing must not be scaled
 2. The contractor is to check all dimensions on site

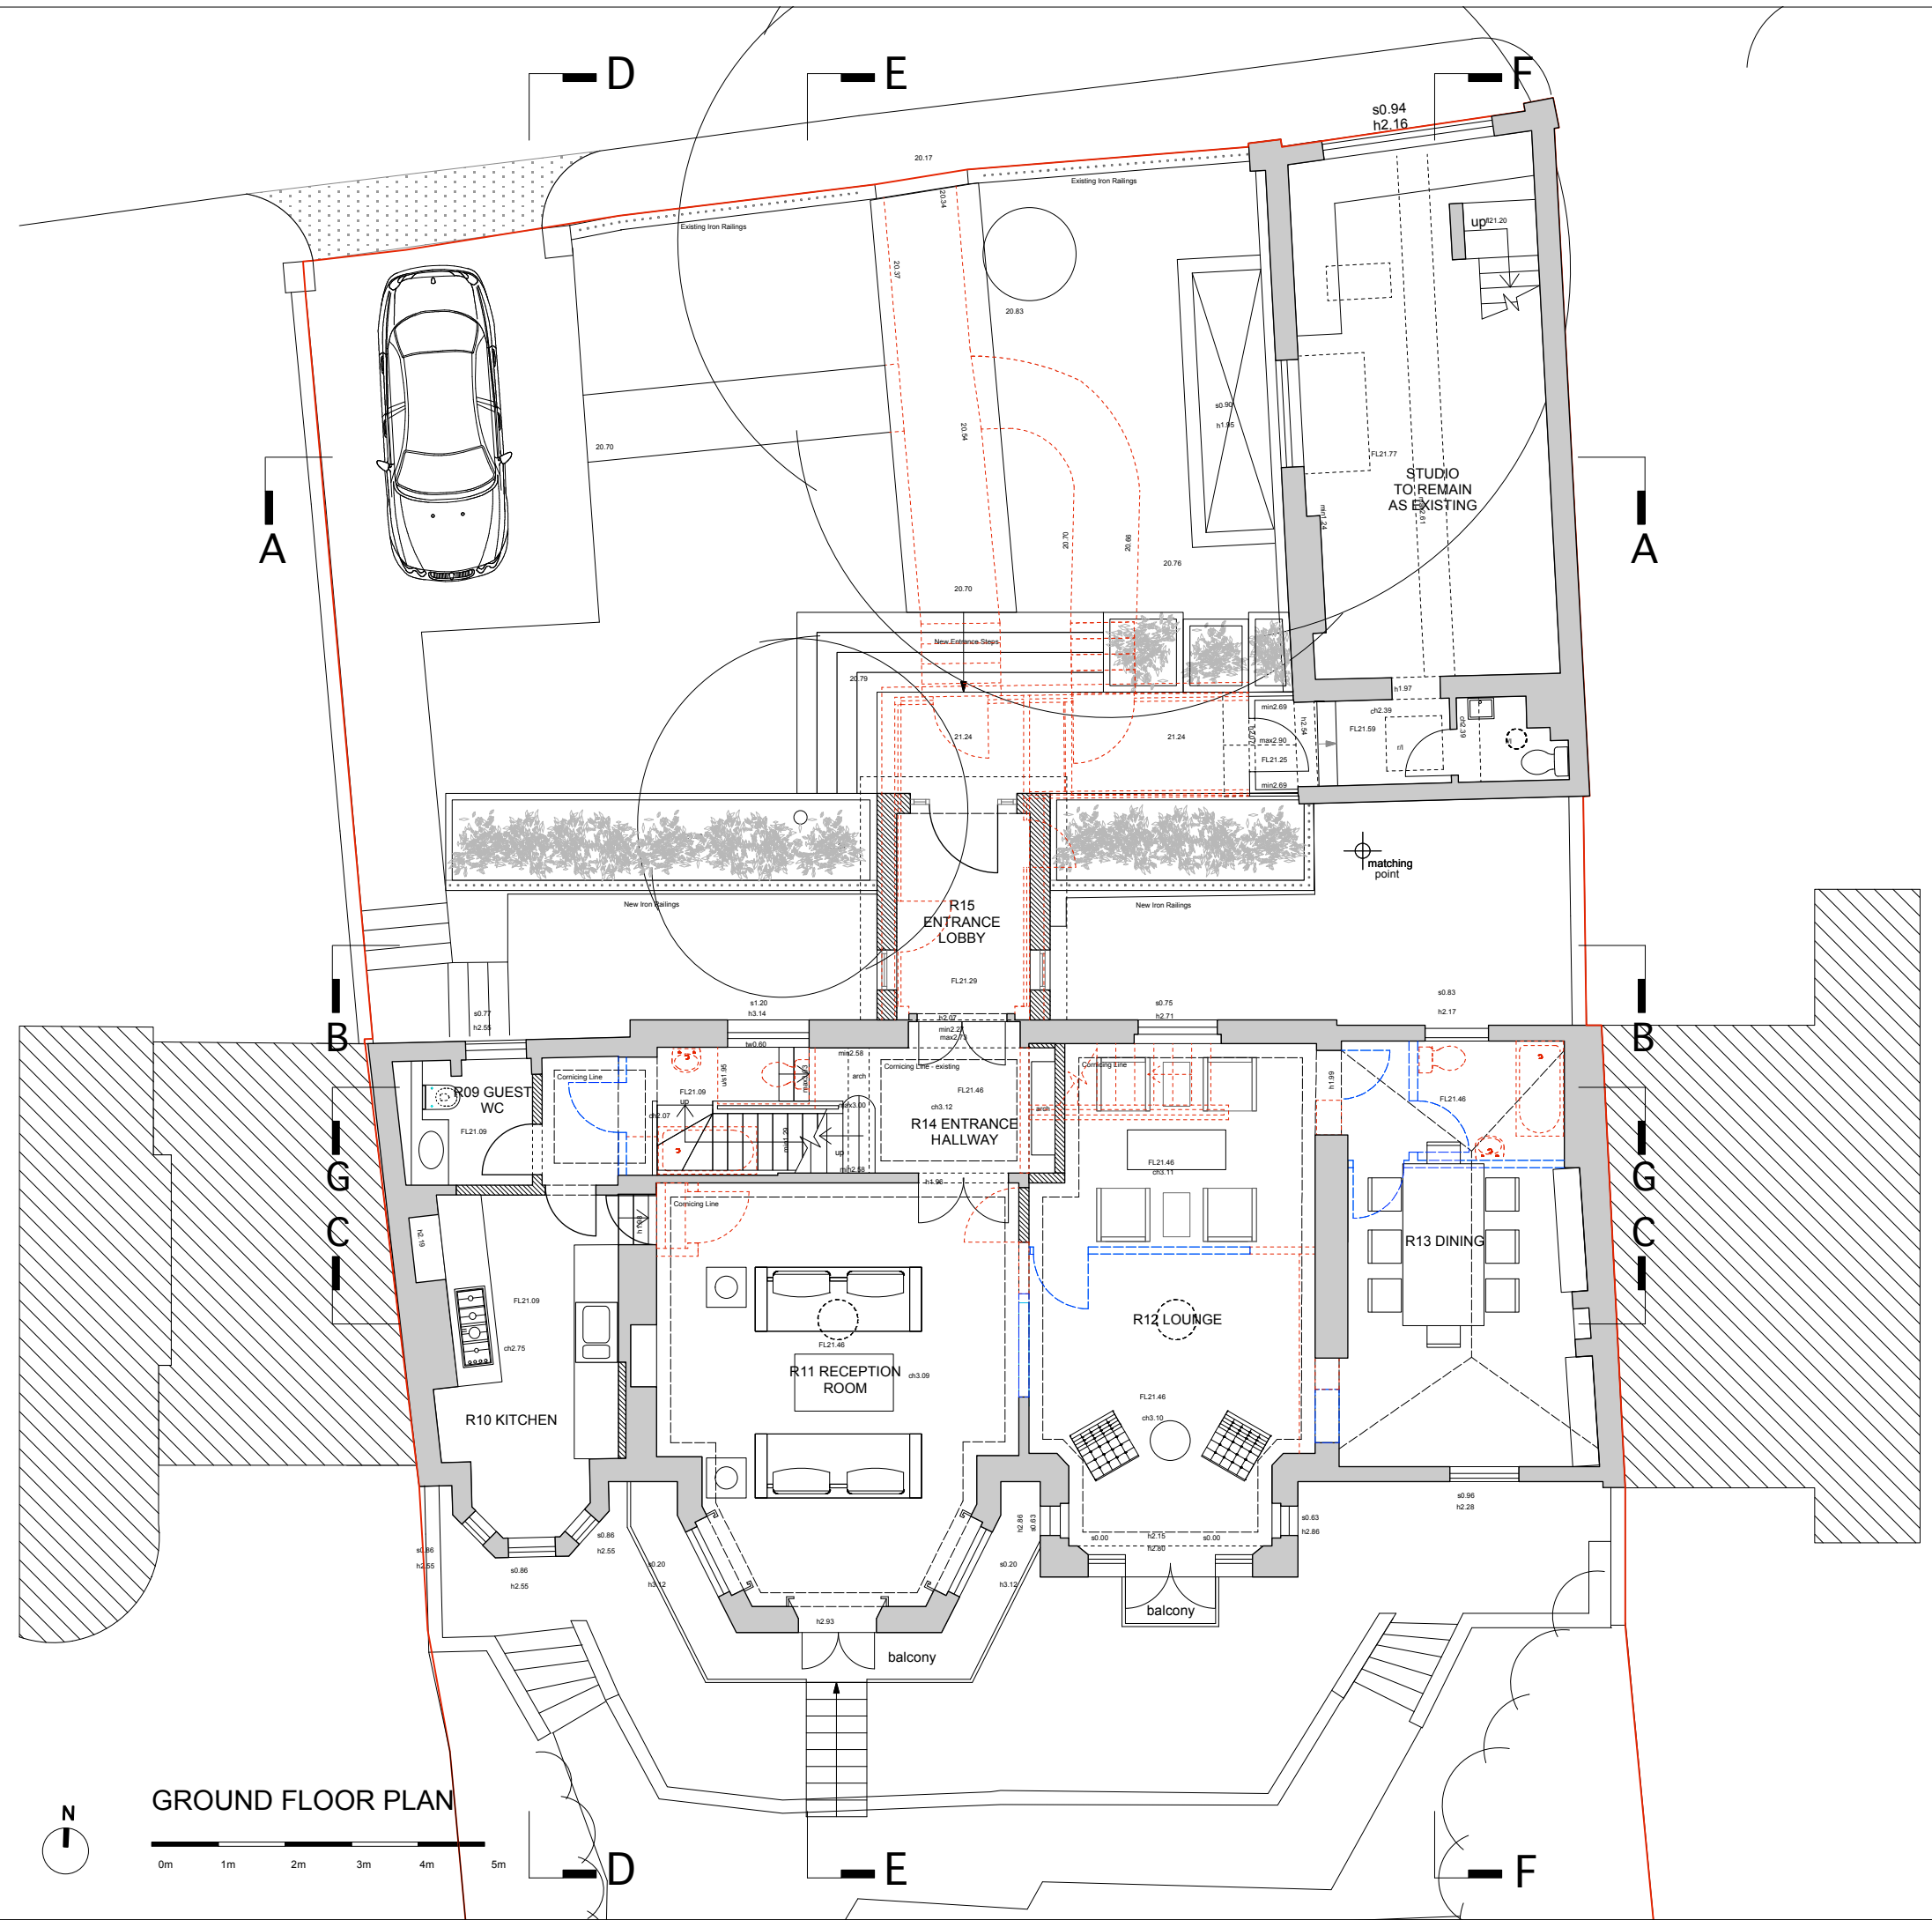

- Existing Wall
- New Wall
- Demolition
- Approved Demolition associated with the Listed Building Consent ref: 2013/5112/L

GROUND FLOOR PLAN



no.	revision	date
dwg type	PROPOSED	
dwg status	PLANNING	
Sacks Maguire Architects 155A Regents Park Road London NW1 8BB Telephone 020 7722 9298 Fax 020 7586 9059		
Project		
4 KEATS GROVE, NW3 2RT		
Title		
Proposed Ground Floor Plan with demolition		
Client		
Mr. Marcus Piggott		
scale	1: 50 @ A1	drawn
1: 100 @ A3	AD	date
job number	drawing number	revision
603	111D	★
		DEC 2014