




Existing third floor

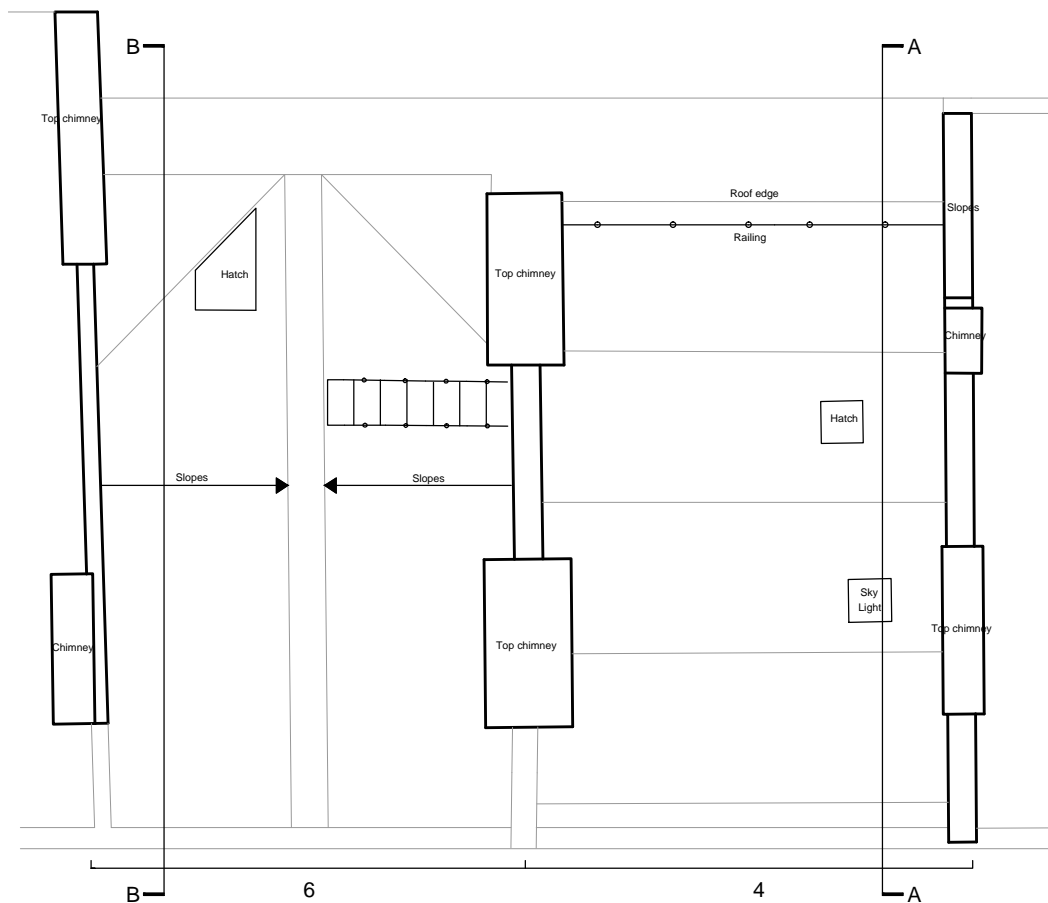

Existing roof plan (+1.100)

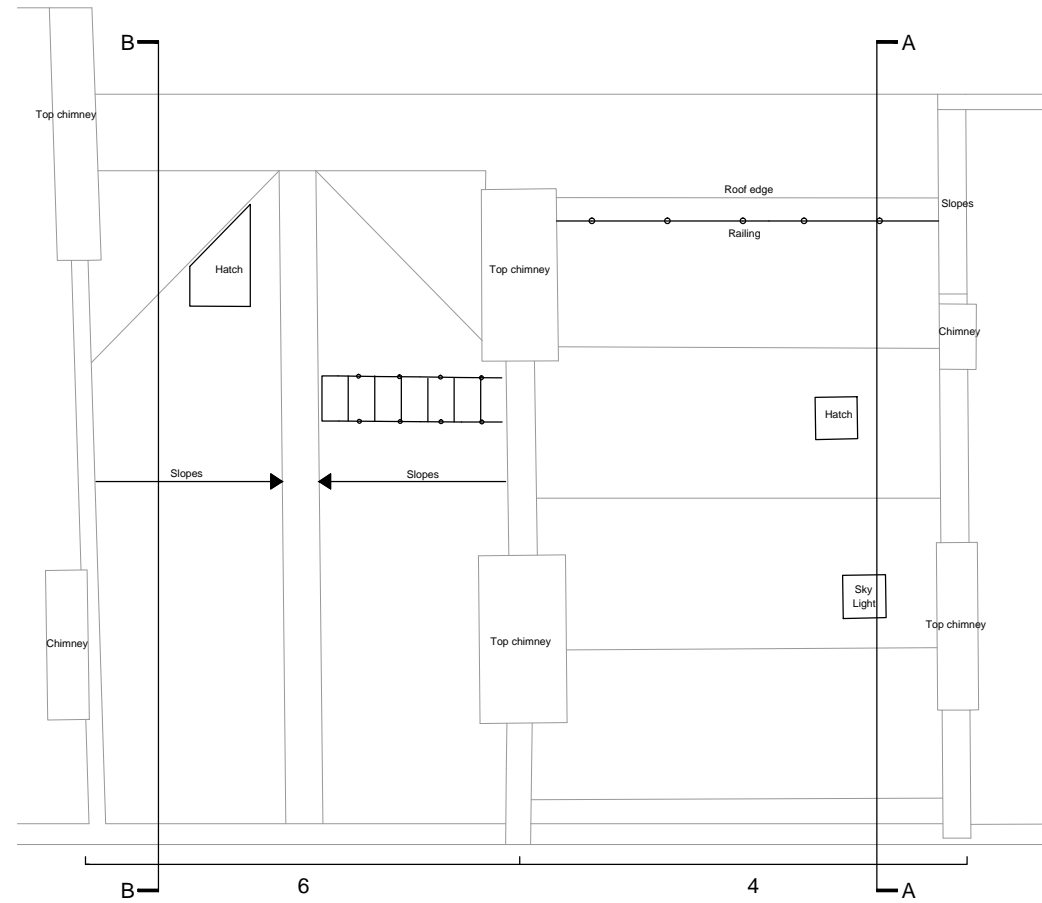

Existing roof plan (+3.500)

 

USE FIGURED DIMENSIONS ONLY

ALL DIMENSIONS MUST BE CHECKED ON SITE ANY INCONSISTENCIES MUST BE REPORTED BACK TO THE ARCHITECT.

THIS DRAWING AND ANY DESIGNS INDICATED THEREON ARE THE COPYRIGHT OF BROOKS / MURRAY ARCHITECTS. ALL RIGHTS ARE RESERVED. NO PART OF THIS WORK MAY BE PRODUCED WITHOUT PRIOR PERMISSION IN WRITING FROM BROOKS / MURRAY ARCHITECTS.


BROOKS / MURRAY

ARCHITECTS

8-10 NEW NORTH PLACE
LONDON EC2A 4JA

TEL 020 7739 9955
FAX 020 7739 9944

architects@brooksmurray.com

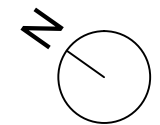

CLIENT: WANDERSLORE	
JOB: 4-6 Charlotte street London W1T 2LP	
DATE: JAN 2015	SCALE: 1:100 @ A3
DRAWING TITLE: Existing Plans	
DRAWING NUMBER: P - 978 - 002	