



EXISTING LOWER GROUND FLOOR PLAN

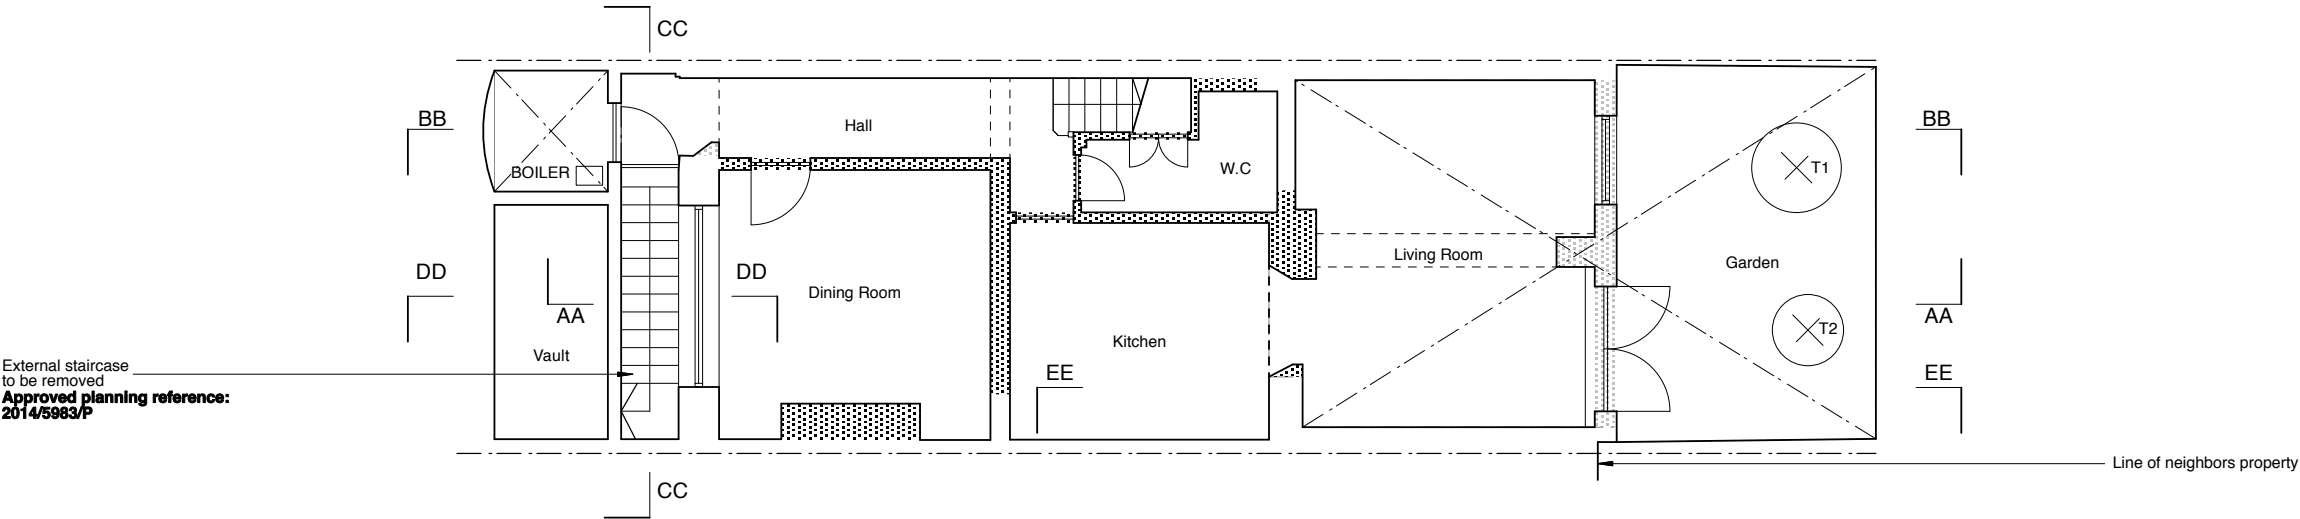

PROPOSED LOWER GROUND FLOOR PLAN

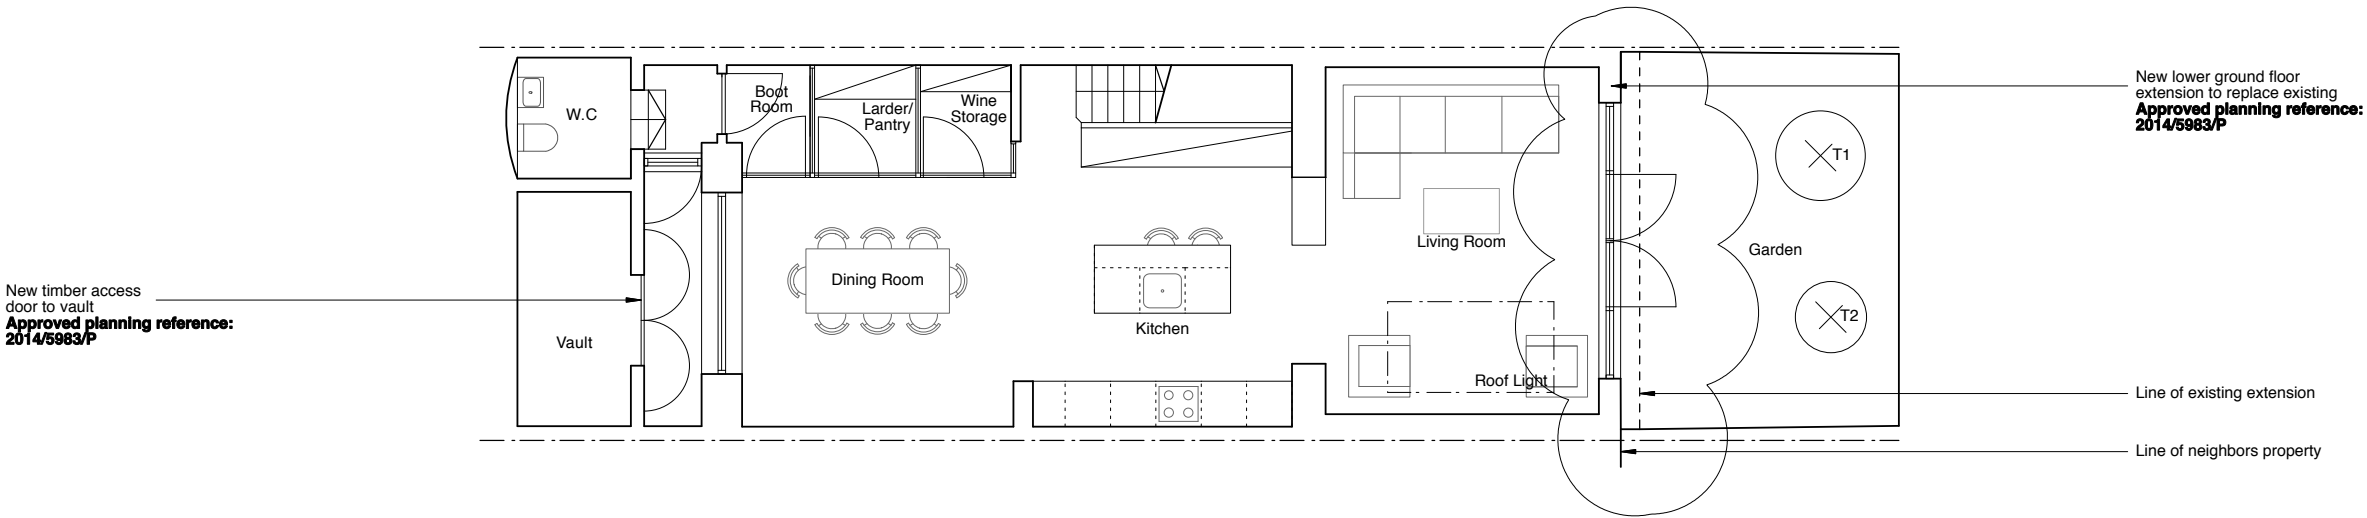

102 WESTBOURNE STUDIOS  
242 Acklam Road  
LONDON  
W10 5JJ

PATRICK LEWIS ARCHITECTS Ltd

Do not scale, use figured dimensions only.  
All dimensions to be verified on site prior to the commencement of any work or the production of any shop drawing.  
This drawing to be read in conjunction with all related Architect's and Engineer's drawings and any other relevant information.  
This drawing is only for the purposes of construction if stamped accordingly.

PROJECT

6 EDIS STREET  
LONDON  
NW1 8LG

DRAWING TITLE

EXISTING AND PROPOSED  
LOWER GROUND FLOOR PLANS

Revision	Date	By	Amendments	
B	02/12/14	NS	REPLACEMENT OF FULL WIDTH DOORS WITH 2 SETS OF SEPERATE DOUBLE DOORS.	
C	06/01/15	NS	REPLACEMENT OF REAR DOUBLE DOORS WITH A SINGLE SET OF FULL WIDTH DOORS.	
Drawing Create On			Drawing Number	
09/14			PLA161 PL01	
Scale			Drafted By	Revision
1:100 @ A3			PWL	C

PLANNING APPLICATION

012345678910

SCALE BAR: DIMENSIONS IN METERS

KEY:

DENOTES DEMOLITION

DENOTES DEMOLITION, BREAKING UP OF PAVING, SLAB, EXCAVATION TO REQUIRED LEVEL

N